

# **TRAFFIC REGULATION ORDER (TRO) CONSULTATION**

## **ADR8014MM – Southwick: Holmbush Way**

**18/5/21 – 8/6/21**

### **Contents**

Notice	Page 2
Statement of Reasons	Page 3
Draft Order	Page 4
Plan "c_adurtq2306sen_2" - existing restrictions	Page 5
Plan "c_adurtq2306sen_2" - proposals	Page 6
Plan "c_adurtq2406swn" - existing restrictions	Page 7
Plan "c_adurtq2406swn" - proposals	Page 8

**West Sussex County Council**  
**((Adur District) (Parking Places & Traffic Regulation) (Consolidation) Order**  
**2009)**

**(Southwick: Holmbush Way Amendment) Order 2023**

NOTICE is hereby given that West Sussex County Council proposes to make a permanent Traffic regulation Order under the provisions of the Road Traffic Regulation Act 1984, the effect of which will be to prohibit waiting at any time (introduce double yellow lines) on lengths of Holmbush Way in Southwick as follows:

a) at its junction with Upper Kingston Lane; b) on short lengths between its junctions with Whitelot Way and Overhill, and c) on the north side of the road opposite its junction with Kings Road.

Full details of the proposals in this notice can be viewed on the Traffic Regulation Order page of the [West Sussex County Council website](#). The website includes a response form for any comments or objections.

People without access to a computer who wish to view details of the scheme should telephone the West Sussex County Council Contact Centre on 01243 642105 to receive the documents by post.

Any comments or objections about the proposal must be received before 8 June 2023. These may be submitted via the response form on the website mentioned above, by e-mail to [tro.consultation@westsussex.gov.uk](mailto:tro.consultation@westsussex.gov.uk) or in writing to TRO Team, West Sussex County Council, The Grange, Tower Street, Chichester, PO19 1RH. For legal reasons, only correspondence including a full name and address will be considered. Please quote reference ADR8014-MM in all correspondence.

Dated this 18th day of May 2023.  
Director of Law & Assurance, County Hall, Chichester.

**West Sussex County Council**  
**((Adur District) (Parking Places & Traffic Regulation)**  
**(Consolidation) Order 2009)**

**(Southwick: Holmbush Way Amendment) Order 2023**

**Statement of Reasons for Proposing to Make the Order**

West Sussex County Council proposes to make a permanent Traffic Regulation Order that will prohibit waiting at any time (introduce double yellow lines) on lengths of Holmbush Way in Southwick as follows:

a) at its junction with Upper Kingston Lane; b) on short lengths between its junctions with Whitelot Way and Overhill, and c) on the north side of the road opposite its junction with Kings Road.

Holmbush way is on a bus route and has bus stops at various locations along its length. Vehicles parking close to the bus stop markings frequently prevent buses pulling into these bus stops. The proposed new restrictions on Holmbush Way near its junction with Overhill and opposite Kings Road provide short lengths of double yellow lines either side of bus stops to ensure buses can safely pull in to pick up/set down passengers at the kerb, improving safety for passengers and avoiding obstruction to other traffic passing along the road. The restrictions at the junction of Holmbush Way and Upper Kingston Lane are intended to improve visibility at the junction.

The new order is therefore proposed to avoid danger to persons or other traffic using the affected lengths of road and to facilitate the passage of traffic.

The attached drawings, numbered TQ2306SEN and TQ2406SWN show the lengths of roads affected by the proposed order.

Director of Law & Assurance  
16 November 2022  
ADR8014-MM

**WEST SUSSEX COUNTY COUNCIL**  
**((ADUR DISTRICT) (PARKING PLACES & TRAFFIC REGULATION)**  
**(CONSOLIDATION) ORDER 2009)**

**(SOUTHWICK: HOLMBUSH WAY AMENDMENT) ORDER 2023**

West Sussex County Council in exercise of their powers under Sections 1 (a) 2 (1) and (2), 4 (2), 45. 46. 49 and 53 and Part IV of Schedule 9 of the Road Traffic Regulation Act 1984 ("the Act") as amended and of all other enabling powers and after consultation with the Chief Officer of Police in accordance with Part III of Schedule 9 to the Act hereby make the following Order:-

1. The Order shall come into operation on the \*\*\*\*\* day of \*\*\*\*\* 2023 and may be cited as "West Sussex County Council ((Adur District) (Parking Places & Traffic Regulation) (Consolidation) Order 2009) (Southwick: Holmbush Way Amendment) Order 202\*".
2. The "West Sussex County Council ((Adur District) (Parking Places & Traffic Regulation) (Consolidation) Order 2009" is hereby amended by the replacement of the plans specified in the First Schedule to this Order, with the plans specified in the Second Schedule, attached hereto.

**FIRST SCHEDULE**  
**Plans to be Replaced**

TQ2306SEN (Issue Number 1)  
TQ2406SWN (Issue Number 2)

**SECOND SCHEDULE**  
**Replacement Plans**

TQ2306SEN (Issue Number 2)  
TQ2406SWN (Issue Number 3)


**For and on behalf of WEST SUSSEX COUNTY COUNCIL**

*Authorised Signatory:*

NAME:

DATE MADE:

ADR8014-MM

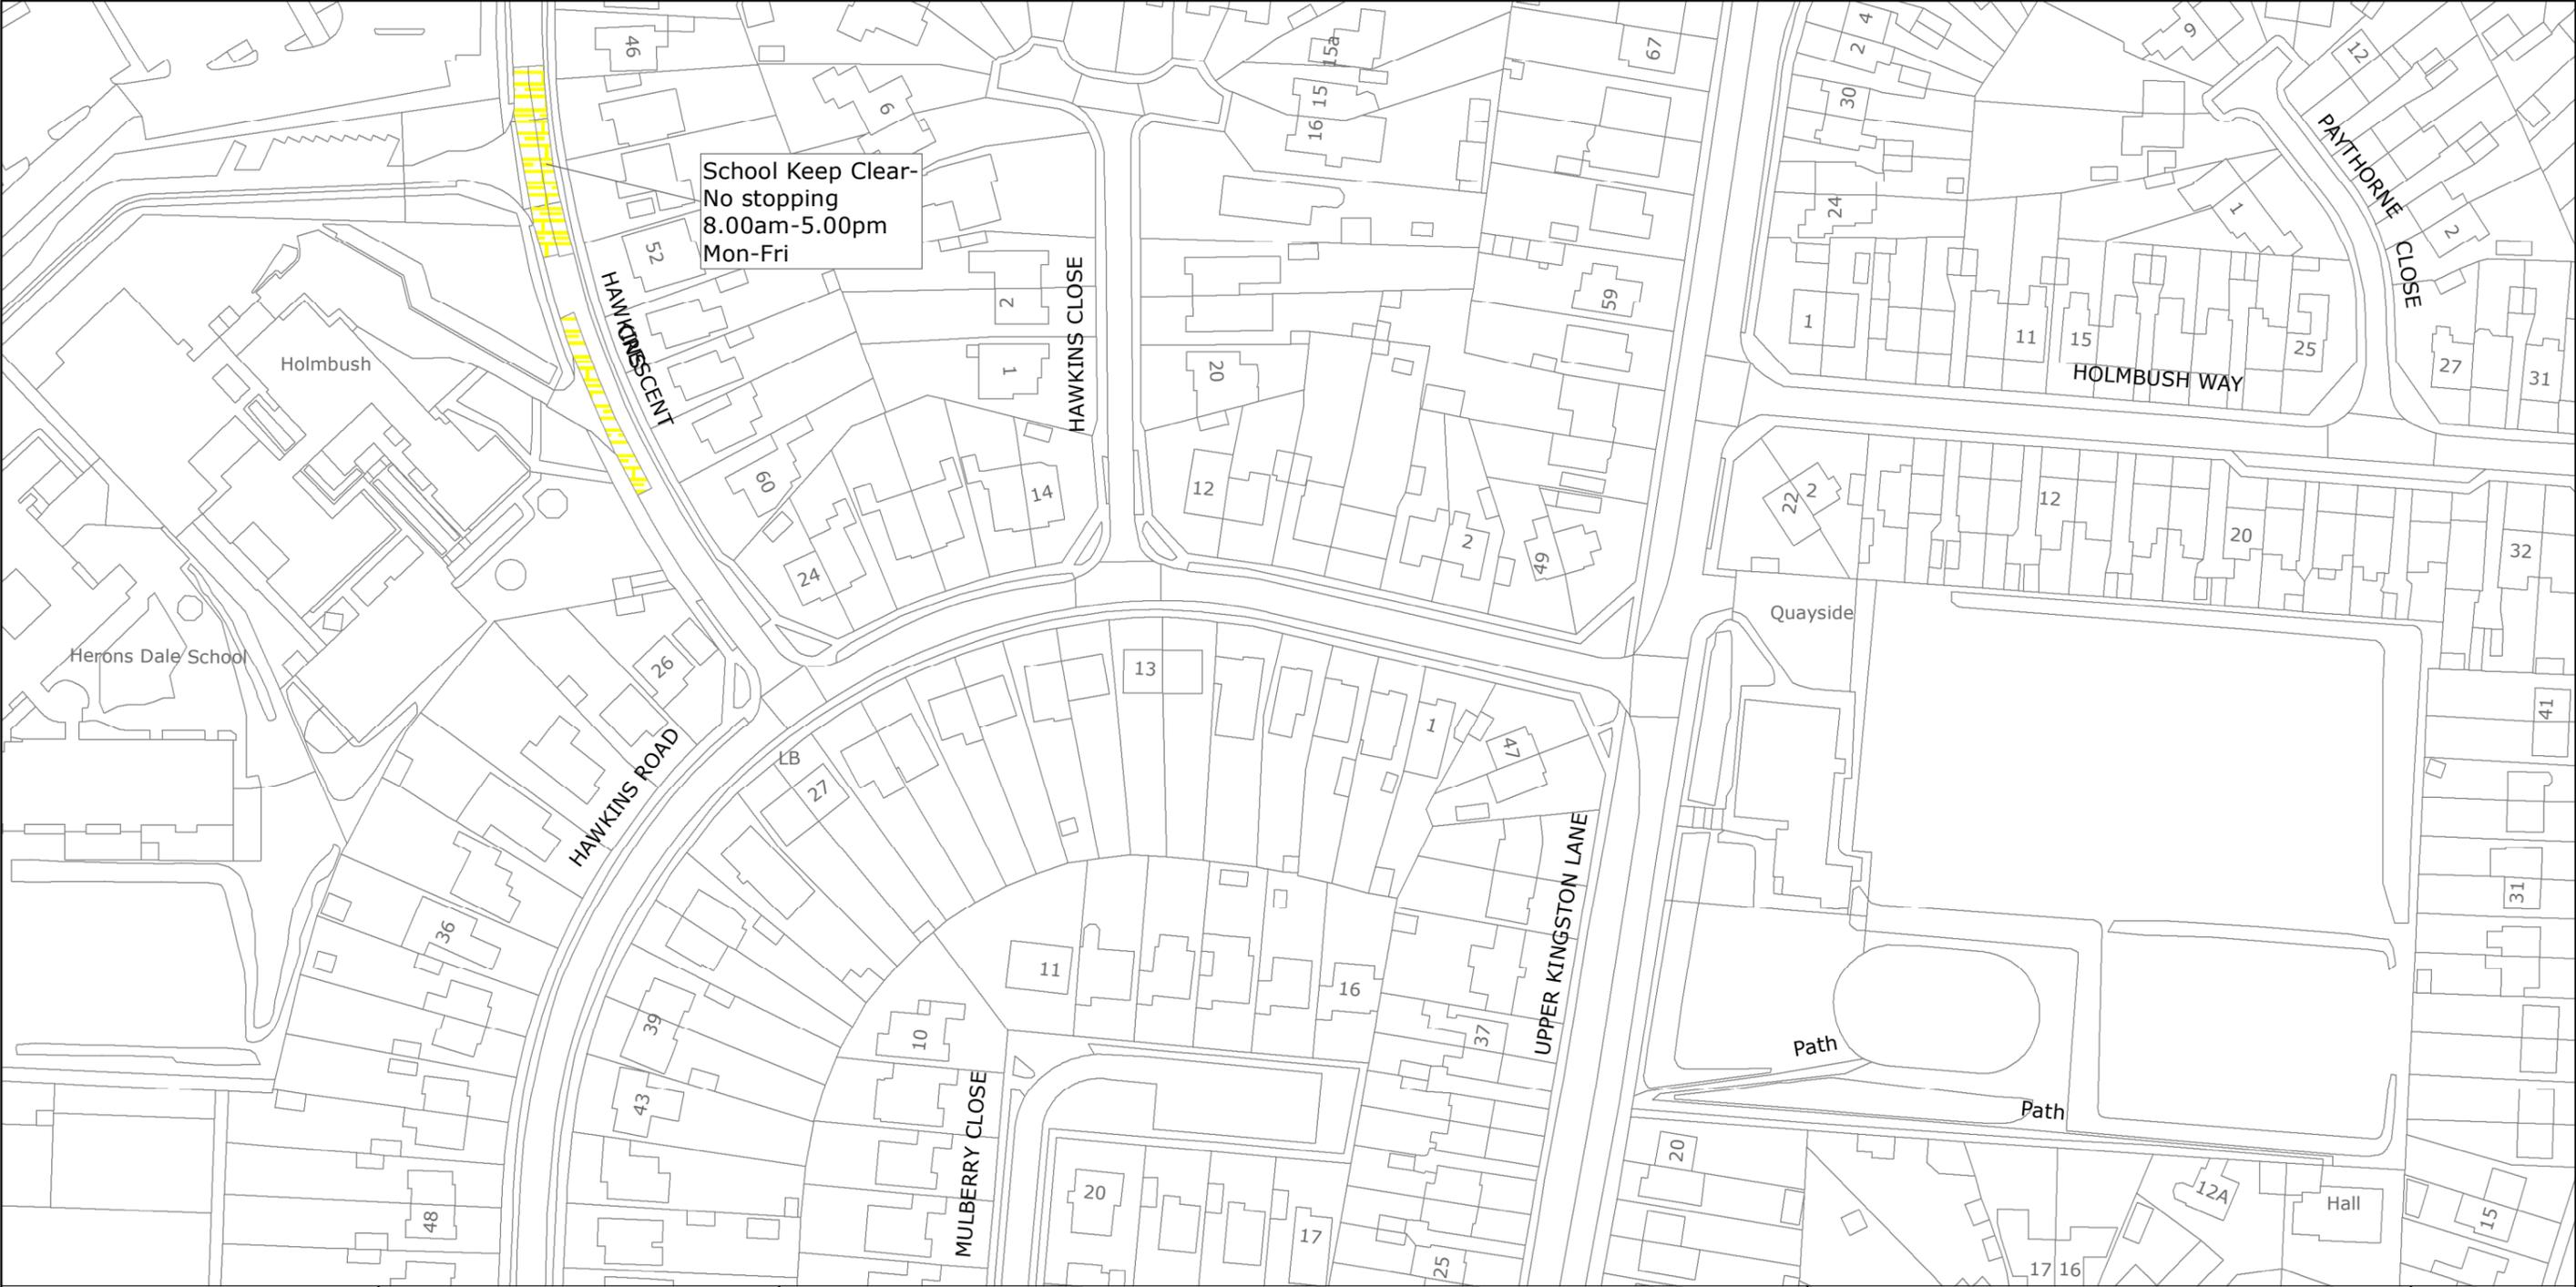


West Sussex County Council  
 Highways & Transport  
 The Grange  
 Tower Street  
 Chichester  
 West Sussex  
 PO19 1RH

ADUR DISTRICT: SHOREHAM/SOUTHWICK

WAITING RESTRICTIONS

Reproduced from or based upon 2020 Ordnance Survey mapping with permission of the Controller of HMSO (c) Crown Copyright reserved.  
 Unauthorised reproduction infringes Crown copyright and may lead to prosecution or civil proceedings West Sussex County Council Licence No. 100018485


**TILE REF NO:  
 TQ2306SEN**

SHEET ISSUE NO 1  
 SHEET ACTIVE FROM - 12/03/2020



SCALE:  
 1:1250  
 at A3 size

PAGE 2 OF 2: PROPOSED CHANGES TO RESTRICTIONS (CIRCLED)

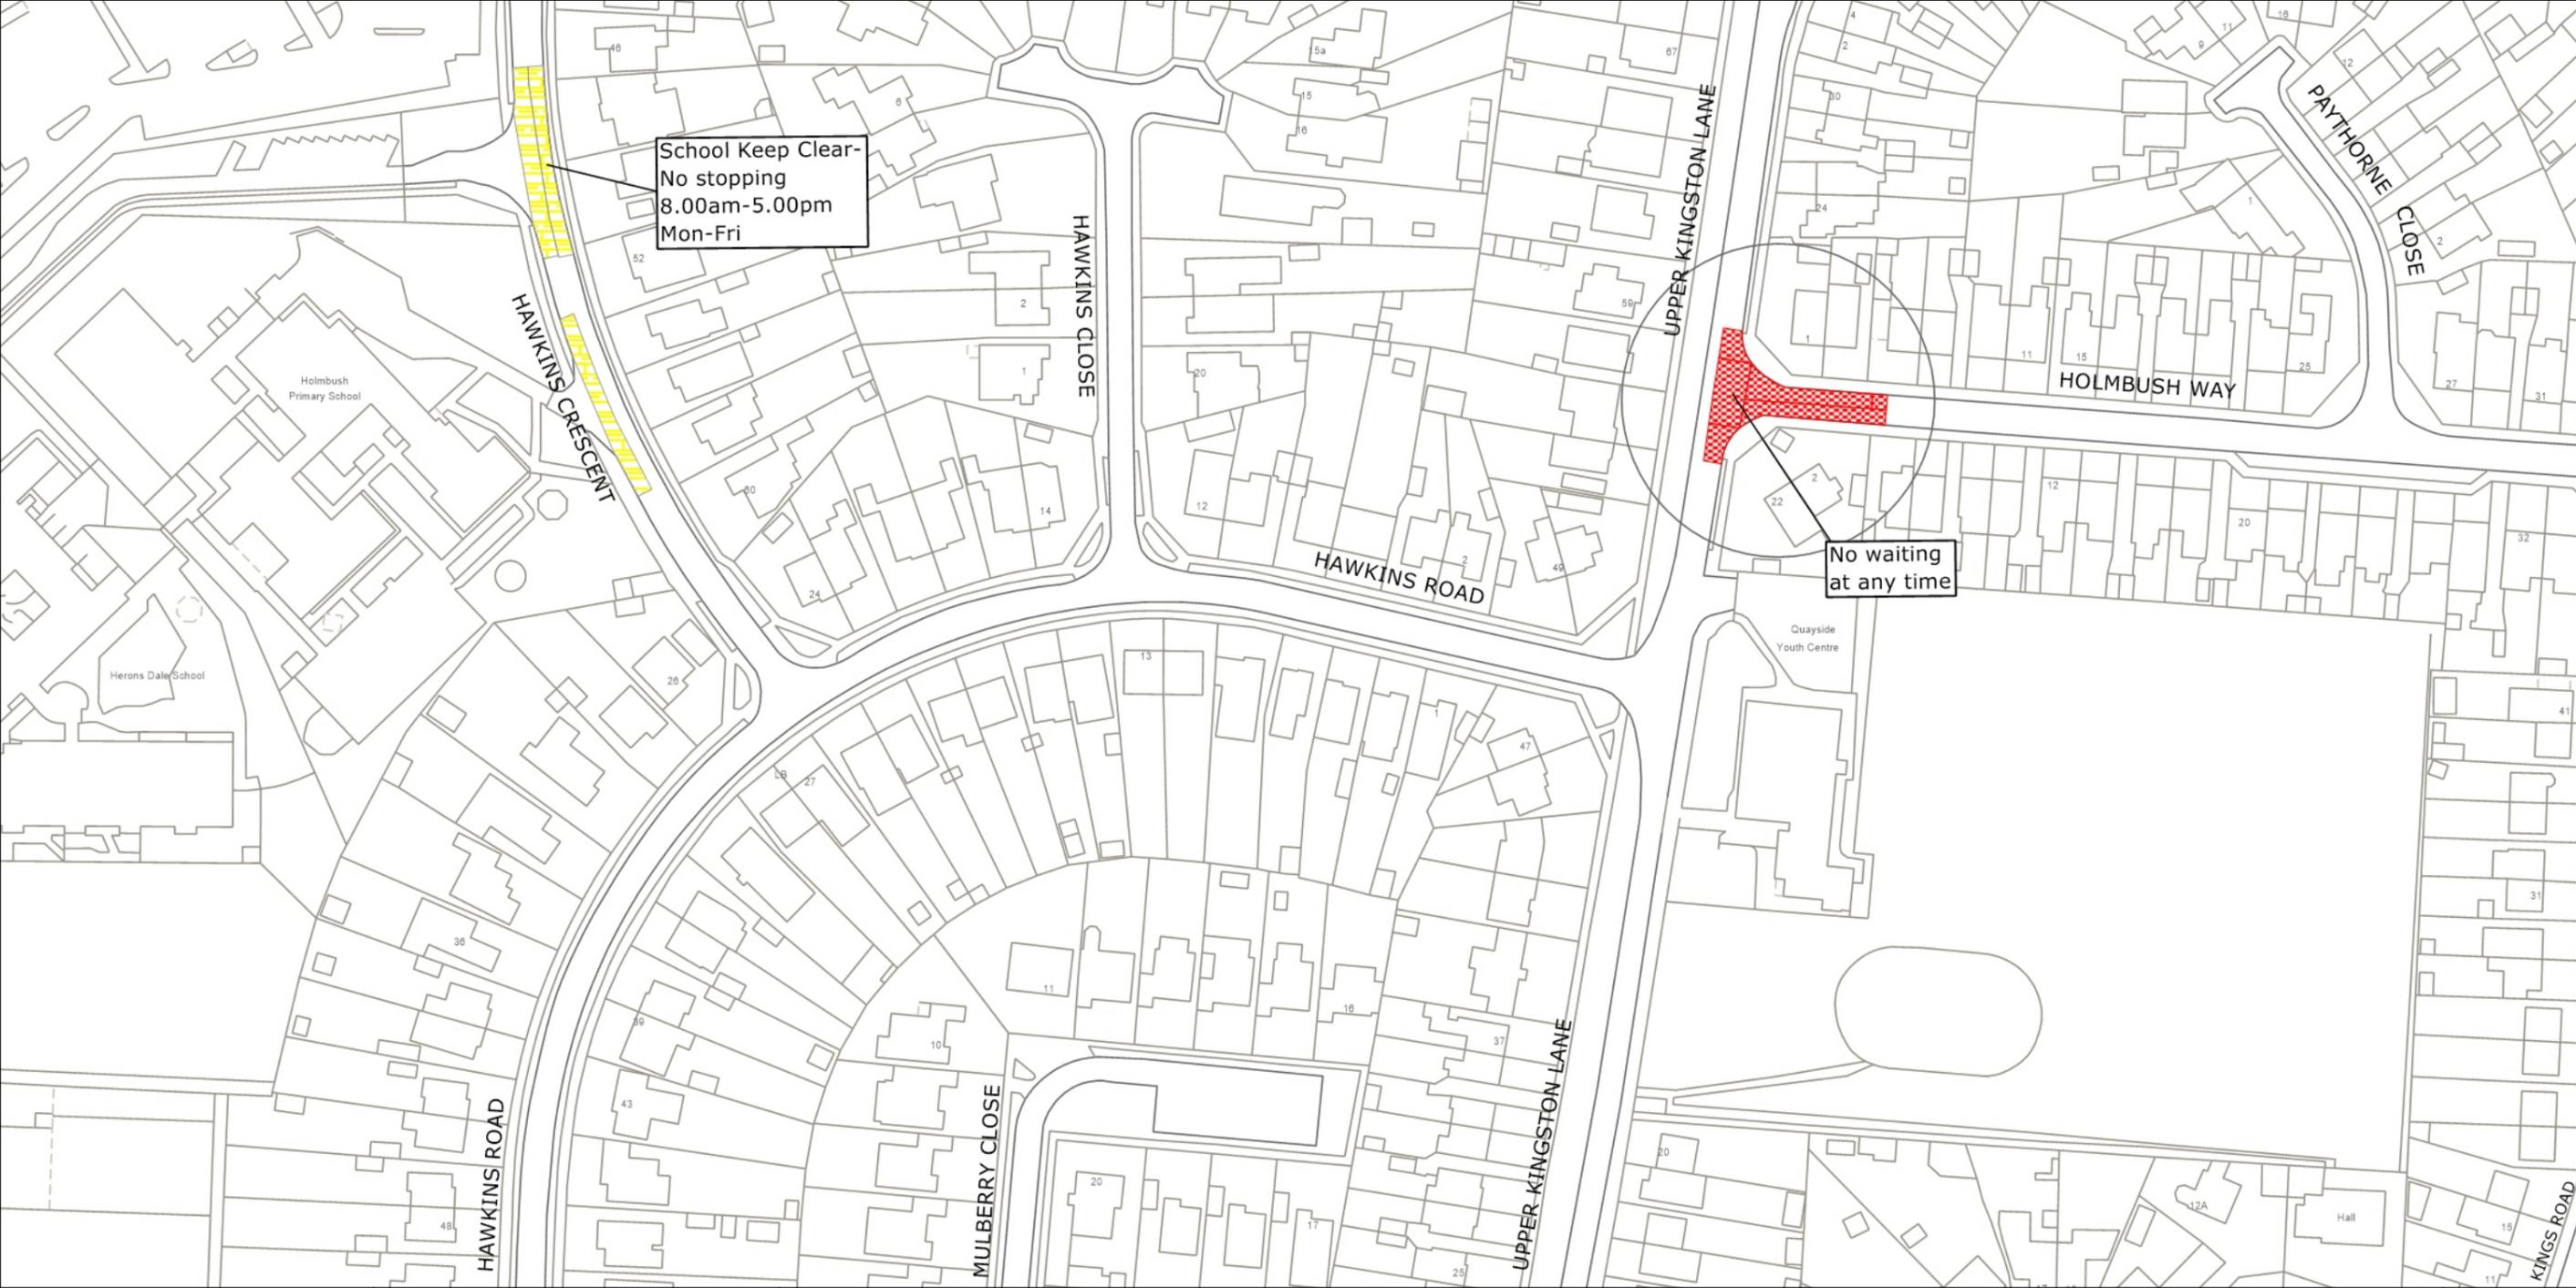

West Sussex County Council  
 Highways & Transport  
 The Grange  
 Tower Street  
 Chichester  
 West Sussex  
 PO19 1RH

ADUR DISTRICT: SHOREHAM/SOUTHWICK  
 PROPOSED WAITING RESTRICTIONS (23.01.2023)

TILE REF NO:  
 TQ2306SEN  
 SHEET ISSUE NO 2\_ADR8014  
 SHEET ACTIVE FROM - DD.MM.YYYY

N  
  
 SCALE:  
 1:1250  
 at A3 size

Reproduced from or based upon 2023 Ordnance Survey mapping with permission of the Controller of HMSO (c) Crown Copyright reserved. Unauthorised reproduction infringes Crown copyright and may lead to prosecution or civil proceedings West Sussex County Council Licence No. 100018485



West Sussex County Council  
Highways & Transport  
The Grange  
Tower Street  
Chichester  
West Sussex  
PO19 1RH

ADUR DISTRICT: SHOREHAM/SOUTHWICK  
WAITING RESTRICTIONS


Reproduced from or based upon 2019 Ordnance Survey mapping with permission of the Controller of HMSO (c) Crown Copyright reserved.  
Unauthorised reproduction infringes Crown copyright and may lead to prosecution or civil proceedings West Sussex County Council Licence No. 100018485

TILE REF NO:  
TQ2406SWN

SHEET ISSUE NO 2  
SHEET ACTIVE FROM - 18/03/2019

N  
  
SCALE:  
1:1250  
at A3 size

PAGE 2 OF 2: PROPOSED CHANGES TO RESTRICTIONS (CIRCLED)

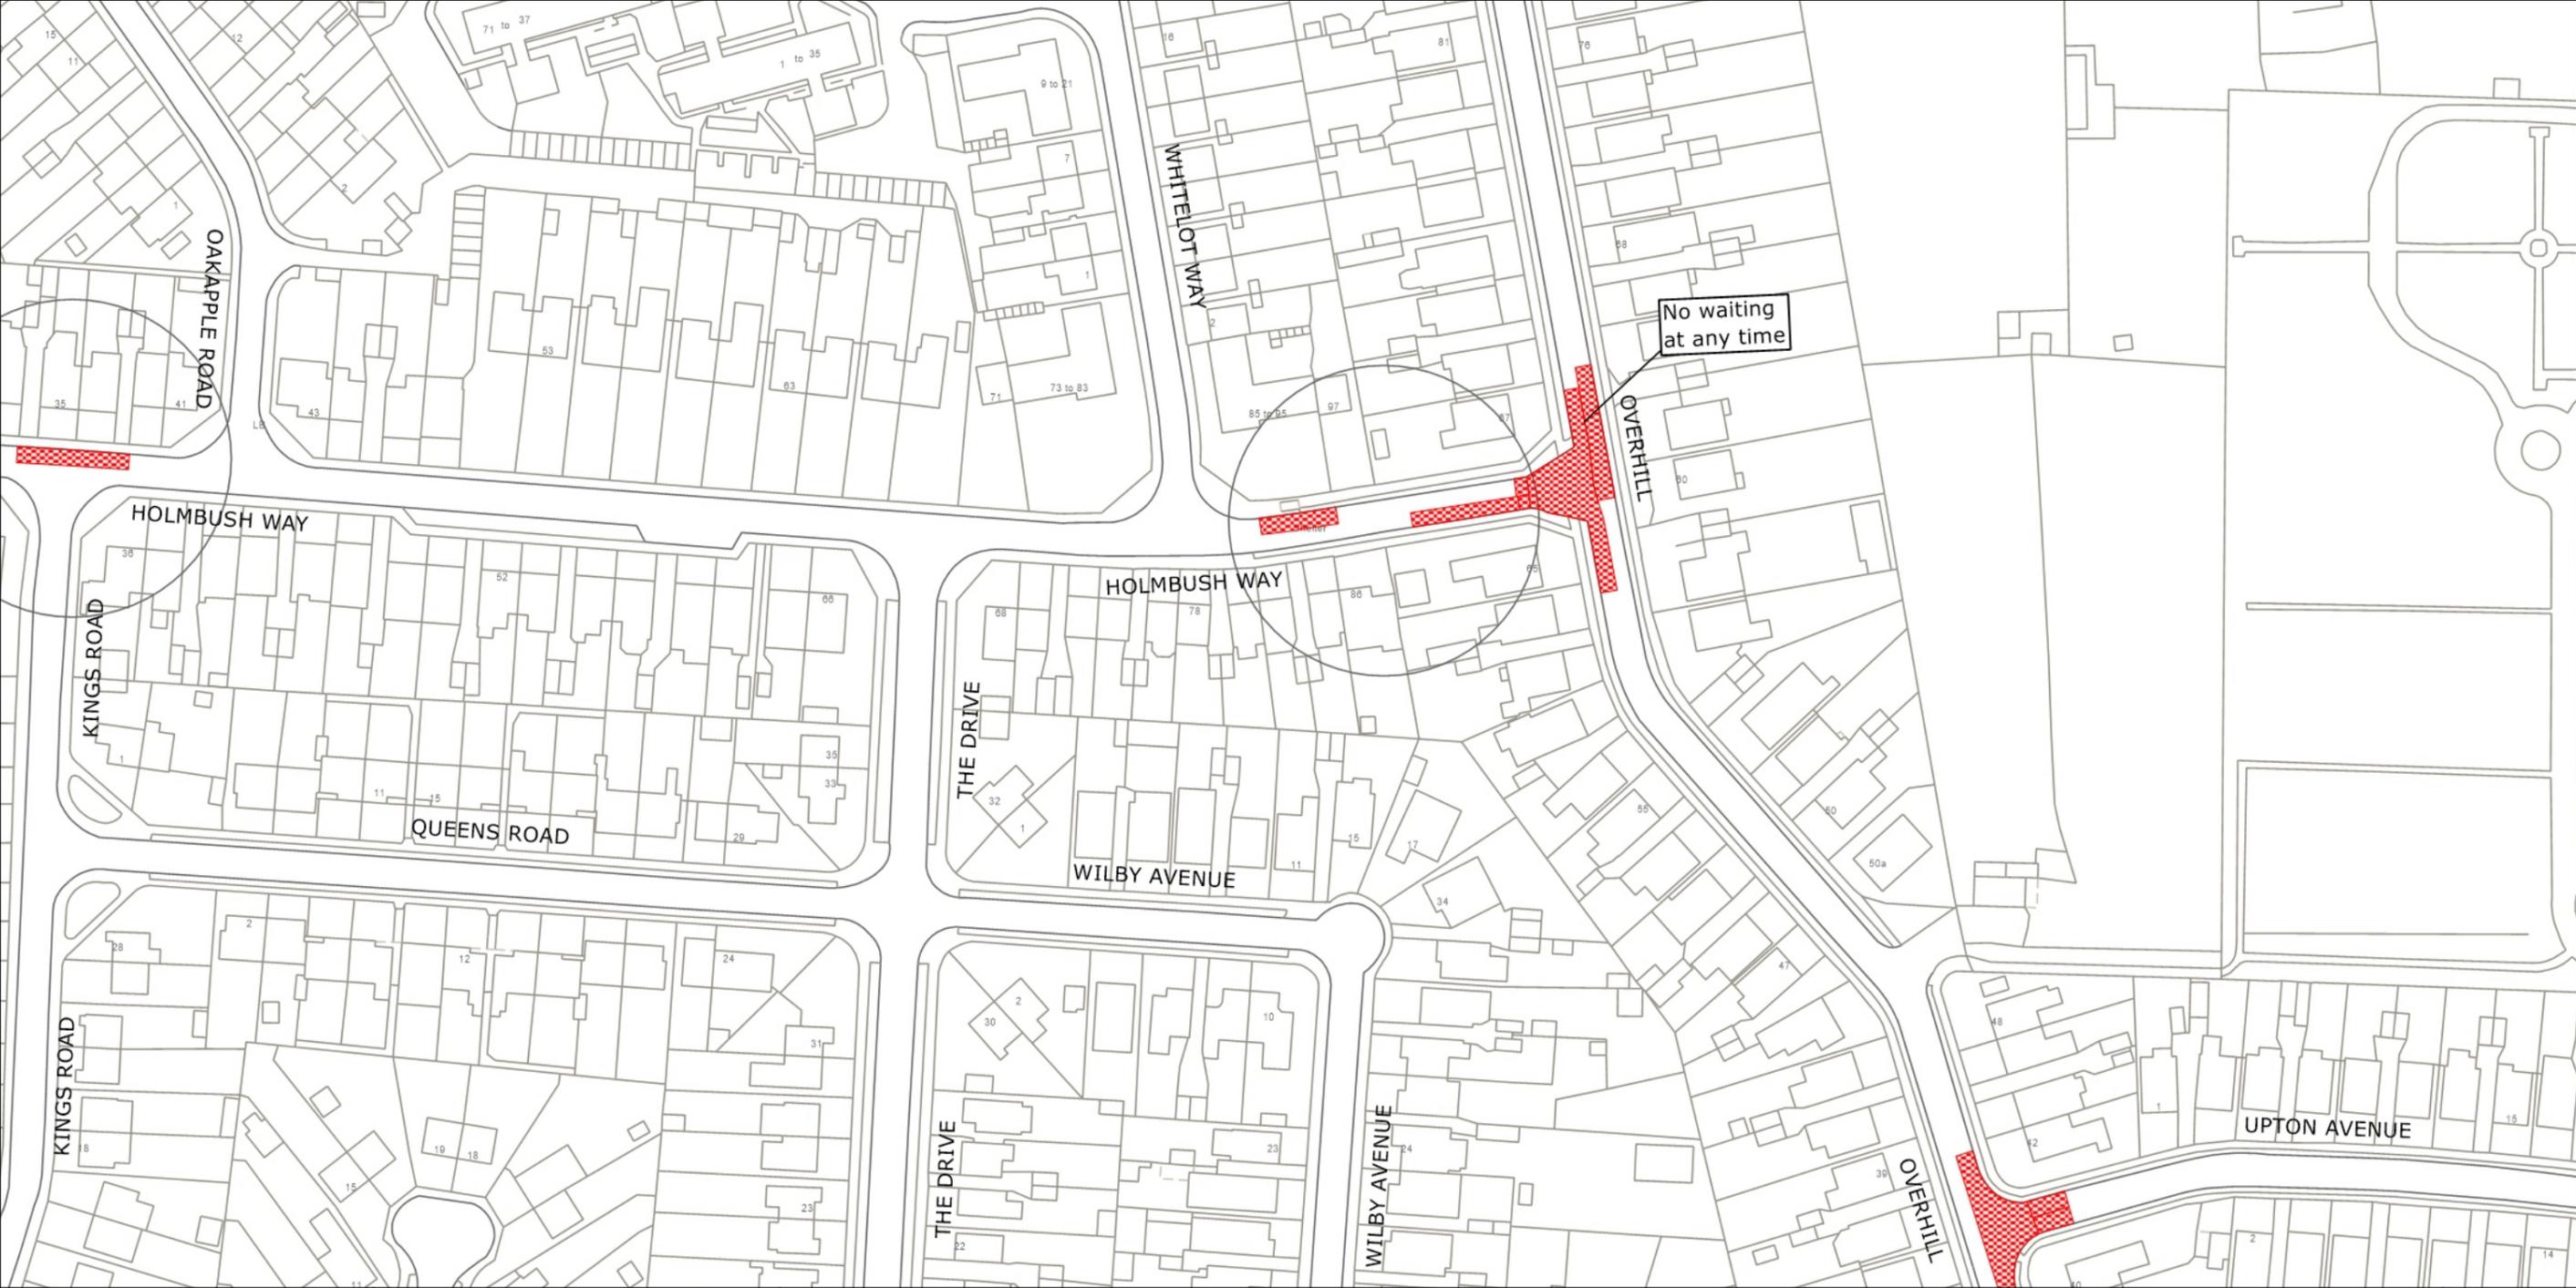

West Sussex County Council  
 Highways & Transport  
 The Grange  
 Tower Street  
 Chichester  
 West Sussex  
 PO19 1RH

ADUR DISTRICT: SHOREHAM/SOUTHWICK  
 PROPOSED WAITING RESTRICTIONS (14.11.2022)

TILE REF NO:  
 TQ2406SWN  
 SHEET ISSUE NO 3\_ADR8014  
 SHEET ACTIVE FROM - DD.MM.YYYY

N  
  
 SCALE:  
 1:1250  
 at A3 size

Reproduced from or based upon 2022 Ordnance Survey mapping with permission of the Controller of HMSO (c) Crown Copyright reserved. Unauthorised reproduction infringes Crown copyright and may lead to prosecution or civil proceedings West Sussex County Council Licence No. 100018485