

TRAFFIC REGULATION ORDER (TRO) CONSULTATION

MDS2304MM – Burgess Hill: Fairfield Road

15/6/23 – 6/7/23

Contents

Notice	Page 2
Statement of Reasons	Page 3
Draft Order	Page 4
Plan "c_midsussex tq3019nen" - existing restrictions	Page 5
Plan "c_midsussex tq3019nen" - proposals	Page 6

West Sussex County Council
((Mid Sussex District) (Parking Places & Traffic Regulation) (Consolidation
No.2) Order 2006)

(Burgess Hill: Fairfield Road Amendment) Order 2023

NOTICE is hereby given that West Sussex County Council proposes to make a permanent Traffic regulation Order under the provisions of the Road Traffic Regulation Act 1984, the effect of which will be to prohibit waiting at any time at the junction of Fairfield Road with Toll Gate in Burgess Hill.

Full details of the proposals in this notice can be viewed on the Traffic Regulation Order page of the [West Sussex County Council website](#). The website includes a response form for any comments or objections.

People without access to a computer who wish to view details of the scheme should telephone the West Sussex County Council Contact Centre on 01243 642105 to receive the documents by post.

Any comments or objections about the proposal must be received before 6 July 2023. These may be submitted via the response form on the website mentioned above, by e-mail to tro.consultation@westsussex.gov.uk or in writing to TRO Team, West Sussex County Council, The Grange, Tower Street, Chichester, PO19 1RH. For legal reasons, only correspondence including a full name and address will be considered. Please quote reference MDS2304-MM in all correspondence.

Dated this 15th day of June 2023.
Director of Law & Assurance, County Hall, Chichester.

West Sussex County Council
((Mid Sussex District) (Parking Places & Traffic Regulation)
(Consolidation No.2) Order 2006)

(Burgess Hill: Fairfield Road Amendment) Order 2023

Statement of Reasons for Proposing to Make the Order

West Sussex County Council proposes to make a permanent Traffic Regulation Order that will prohibit waiting at any time at the junction of Fairfield Road with Toll Gate in Burgess Hill.

Toll Gate is a cul-de-sac on the southern side of the bend in Fairfield Road. Residents have raised concerns that vehicles frequently park very close to the junction, which combined with the bend, makes it extremely difficult for road users emerging from Toll Gate to see vehicles approaching on Fairfield Road. This makes the junction hazardous.

To resolve this problem a short length of double yellow line is proposed on the southern side of Fairfield Road, either side of its junction with Toll Gate. The length of line proposed has been kept to a minimum to improve visibility while retaining as much parking as possible on Fairfield Road.

The new order is therefore proposed to avoid danger to persons or other traffic using the affected lengths of road.

Prevent damage to the road or other buildings near the road and to facilitate the passage of traffic.

The attached drawing, numbered TQ3019NEN shows the length of road affected by the proposed order.

Director of Law & Assurance
16 May 2023
MDS2304-MM

WEST SUSSEX COUNTY COUNCIL
((MID SUSSEX DISTRICT) (PARKING PLACES & TRAFFIC REGULATION)
(CONSOLIDATION NO.2) ORDER 2006)

(BURGESS HILL: FAIRFIELD ROAD AMENDMENT) ORDER 2023

West Sussex County Council in exercise of their powers under Sections 1 (a) 2 (1) and (2), 4 (2), 45. 46. 49 and 53 and Part IV of Schedule 9 of the Road Traffic Regulation Act 1984 ("the Act") as amended and of all other enabling powers and after consultation with the Chief Officer of Police in accordance with Part III of Schedule 9 to the Act hereby make the following Order:-

1. The Order shall come into operation on the ***** day of ***** 2023 and may be cited as "West Sussex County Council ((Mid Sussex District) (Parking Places & Traffic Regulation) (Consolidation No.2) Order 2006) (Burgess Hill: Fairfield Road Amendment) Order 2023".
2. The "West Sussex County Council ((Mid Sussex District) (Parking Places & Traffic Regulation) (Consolidation No.2) Order 2006" is hereby amended by the replacement of the plan specified in the First Schedule to this Order, with the plan specified in the Second Schedule, attached hereto.

FIRST SCHEDULE
Plans to be Replaced

TQ3019NEN (Issue Number 3)

SECOND SCHEDULE
Replacement Plans

TQ3019NEN (Issue Number 4)


For and on behalf of WEST SUSSEX COUNTY COUNCIL

Authorised Signatory:

NAME:

DATE MADE:

MDS2304-MM

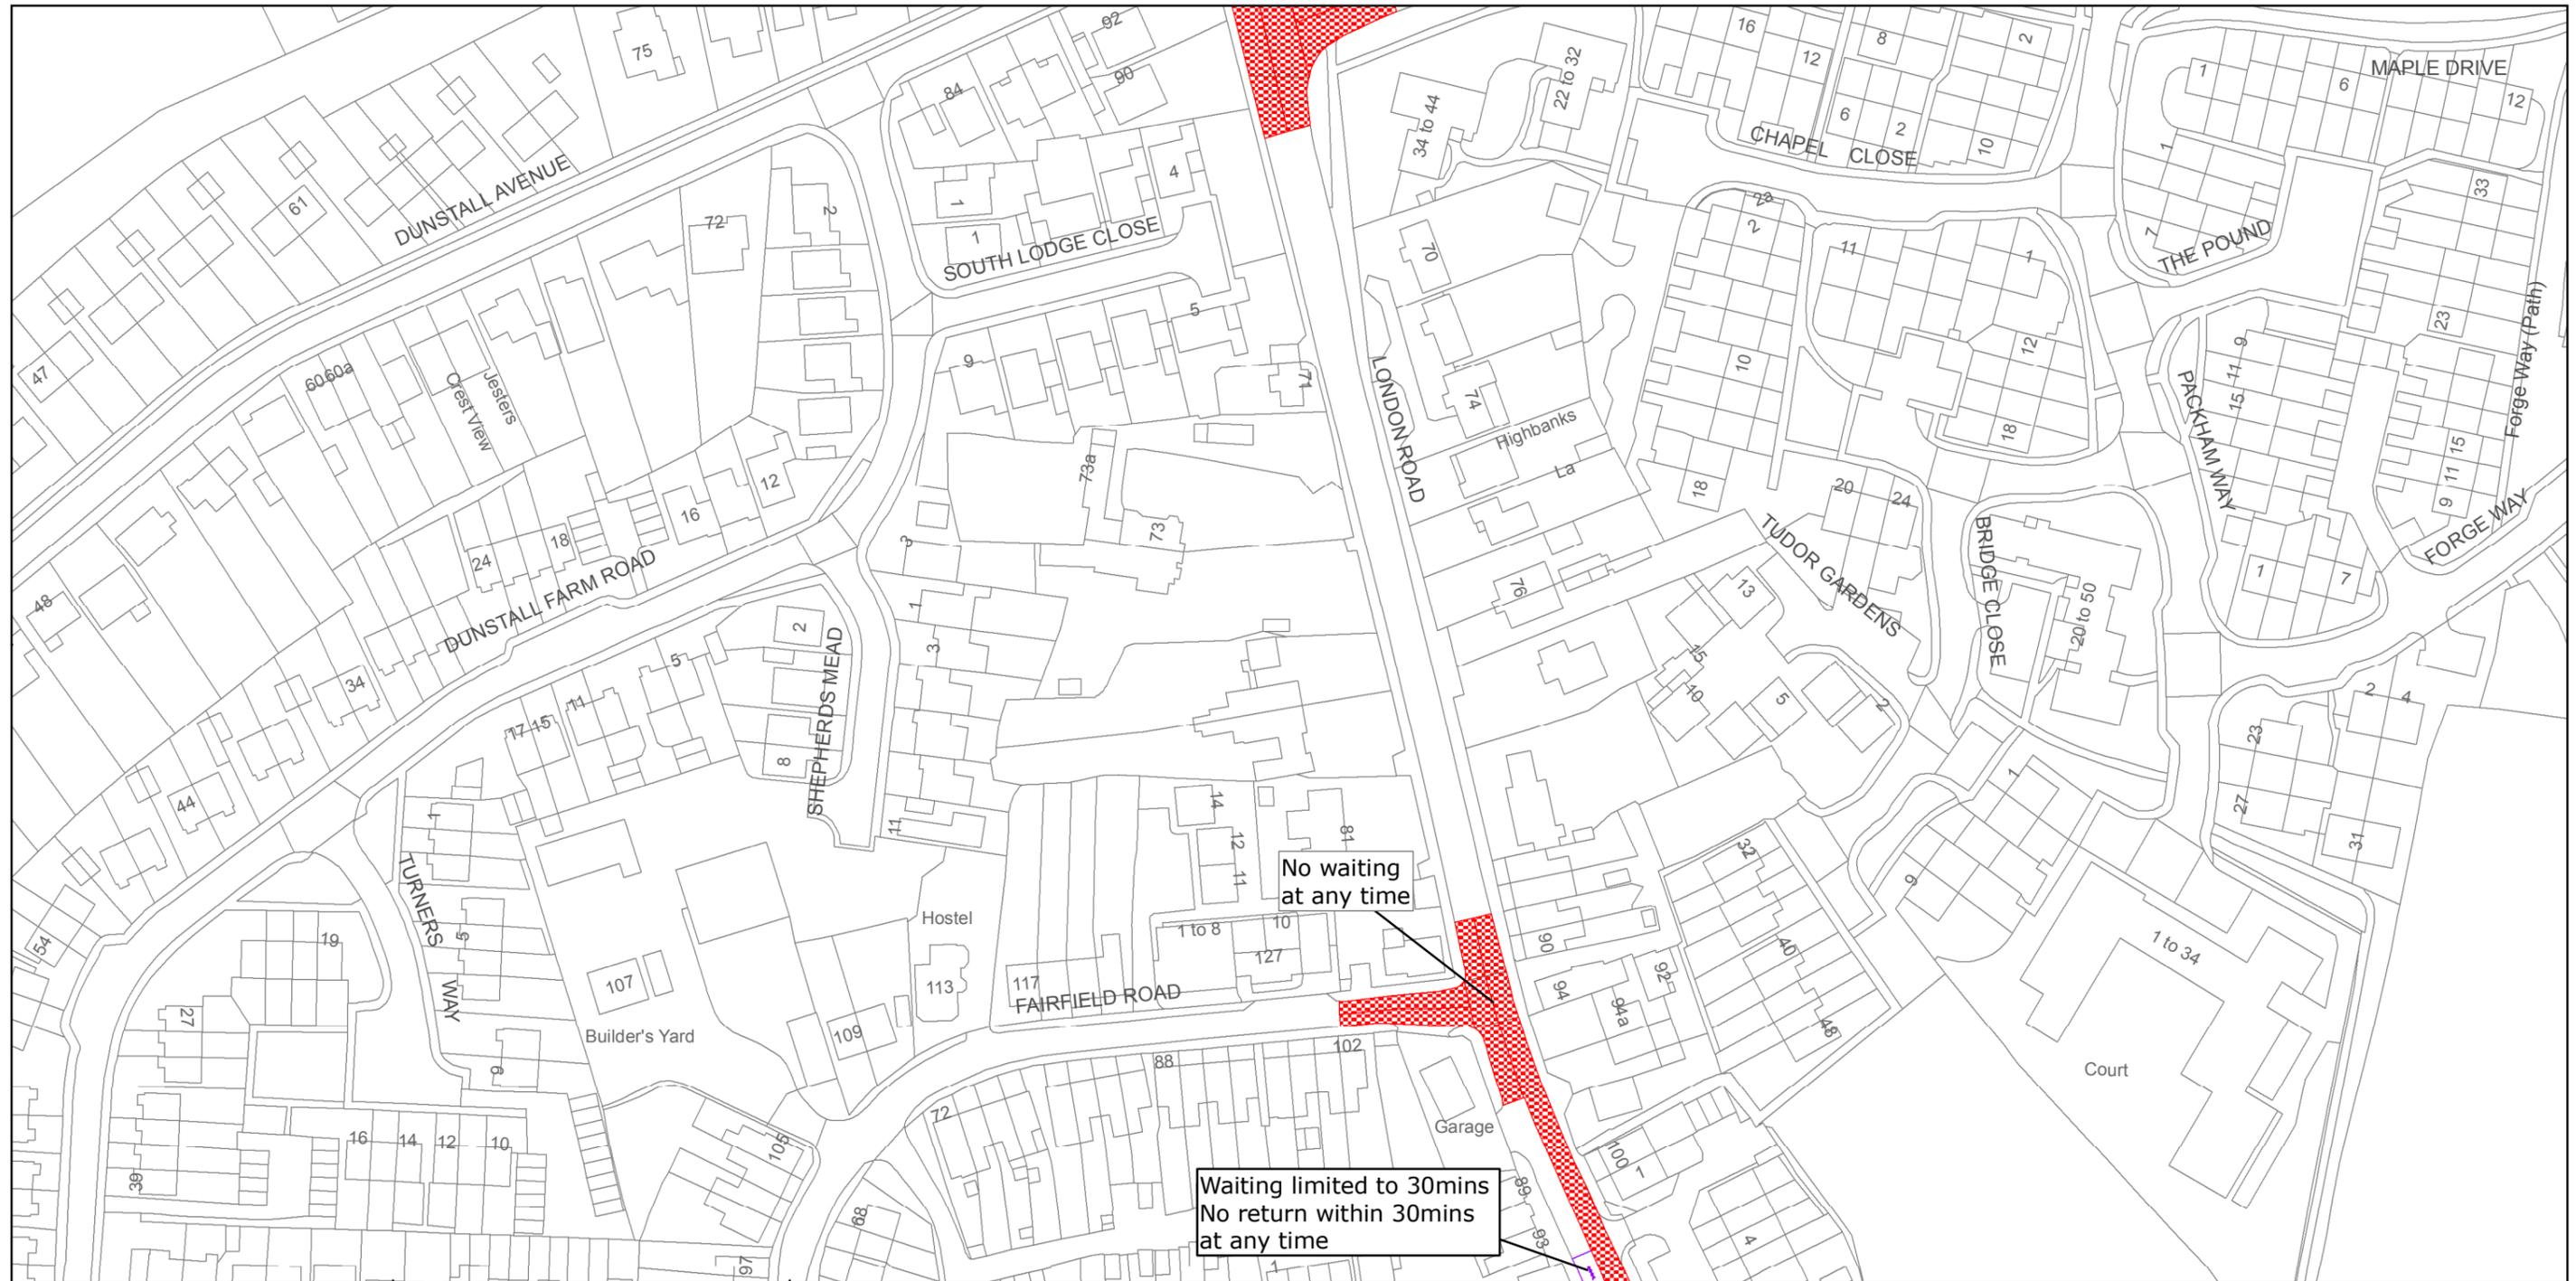

West Sussex County Council
 Highways & Transport
 The Grange
 Tower Street
 Chichester
 West Sussex
 PO19 1RH

MID SUSSEX DISTRICT: BURGESS HILL
 WAITING RESTRICTIONS

Reproduced from or based upon 2013 Ordnance Survey material with permission of the Controller of HMSO (c) Crown Copyright reserved.
 Unauthorised reproduction infringes Crown copyright and may lead to prosecution or civil proceedings West Sussex County Council Licence No. 100023447


TILE REF NO:
 TQ3019NEN

SHEET ISSUE NO 3
 SHEET ACTIVE FROM - 30/11/2015



SCALE:
 1:1250
 at A3 size

PAGE 2 OF 2: PROPOSED CHANGES TO RESTRICTIONS (CIRCLED)

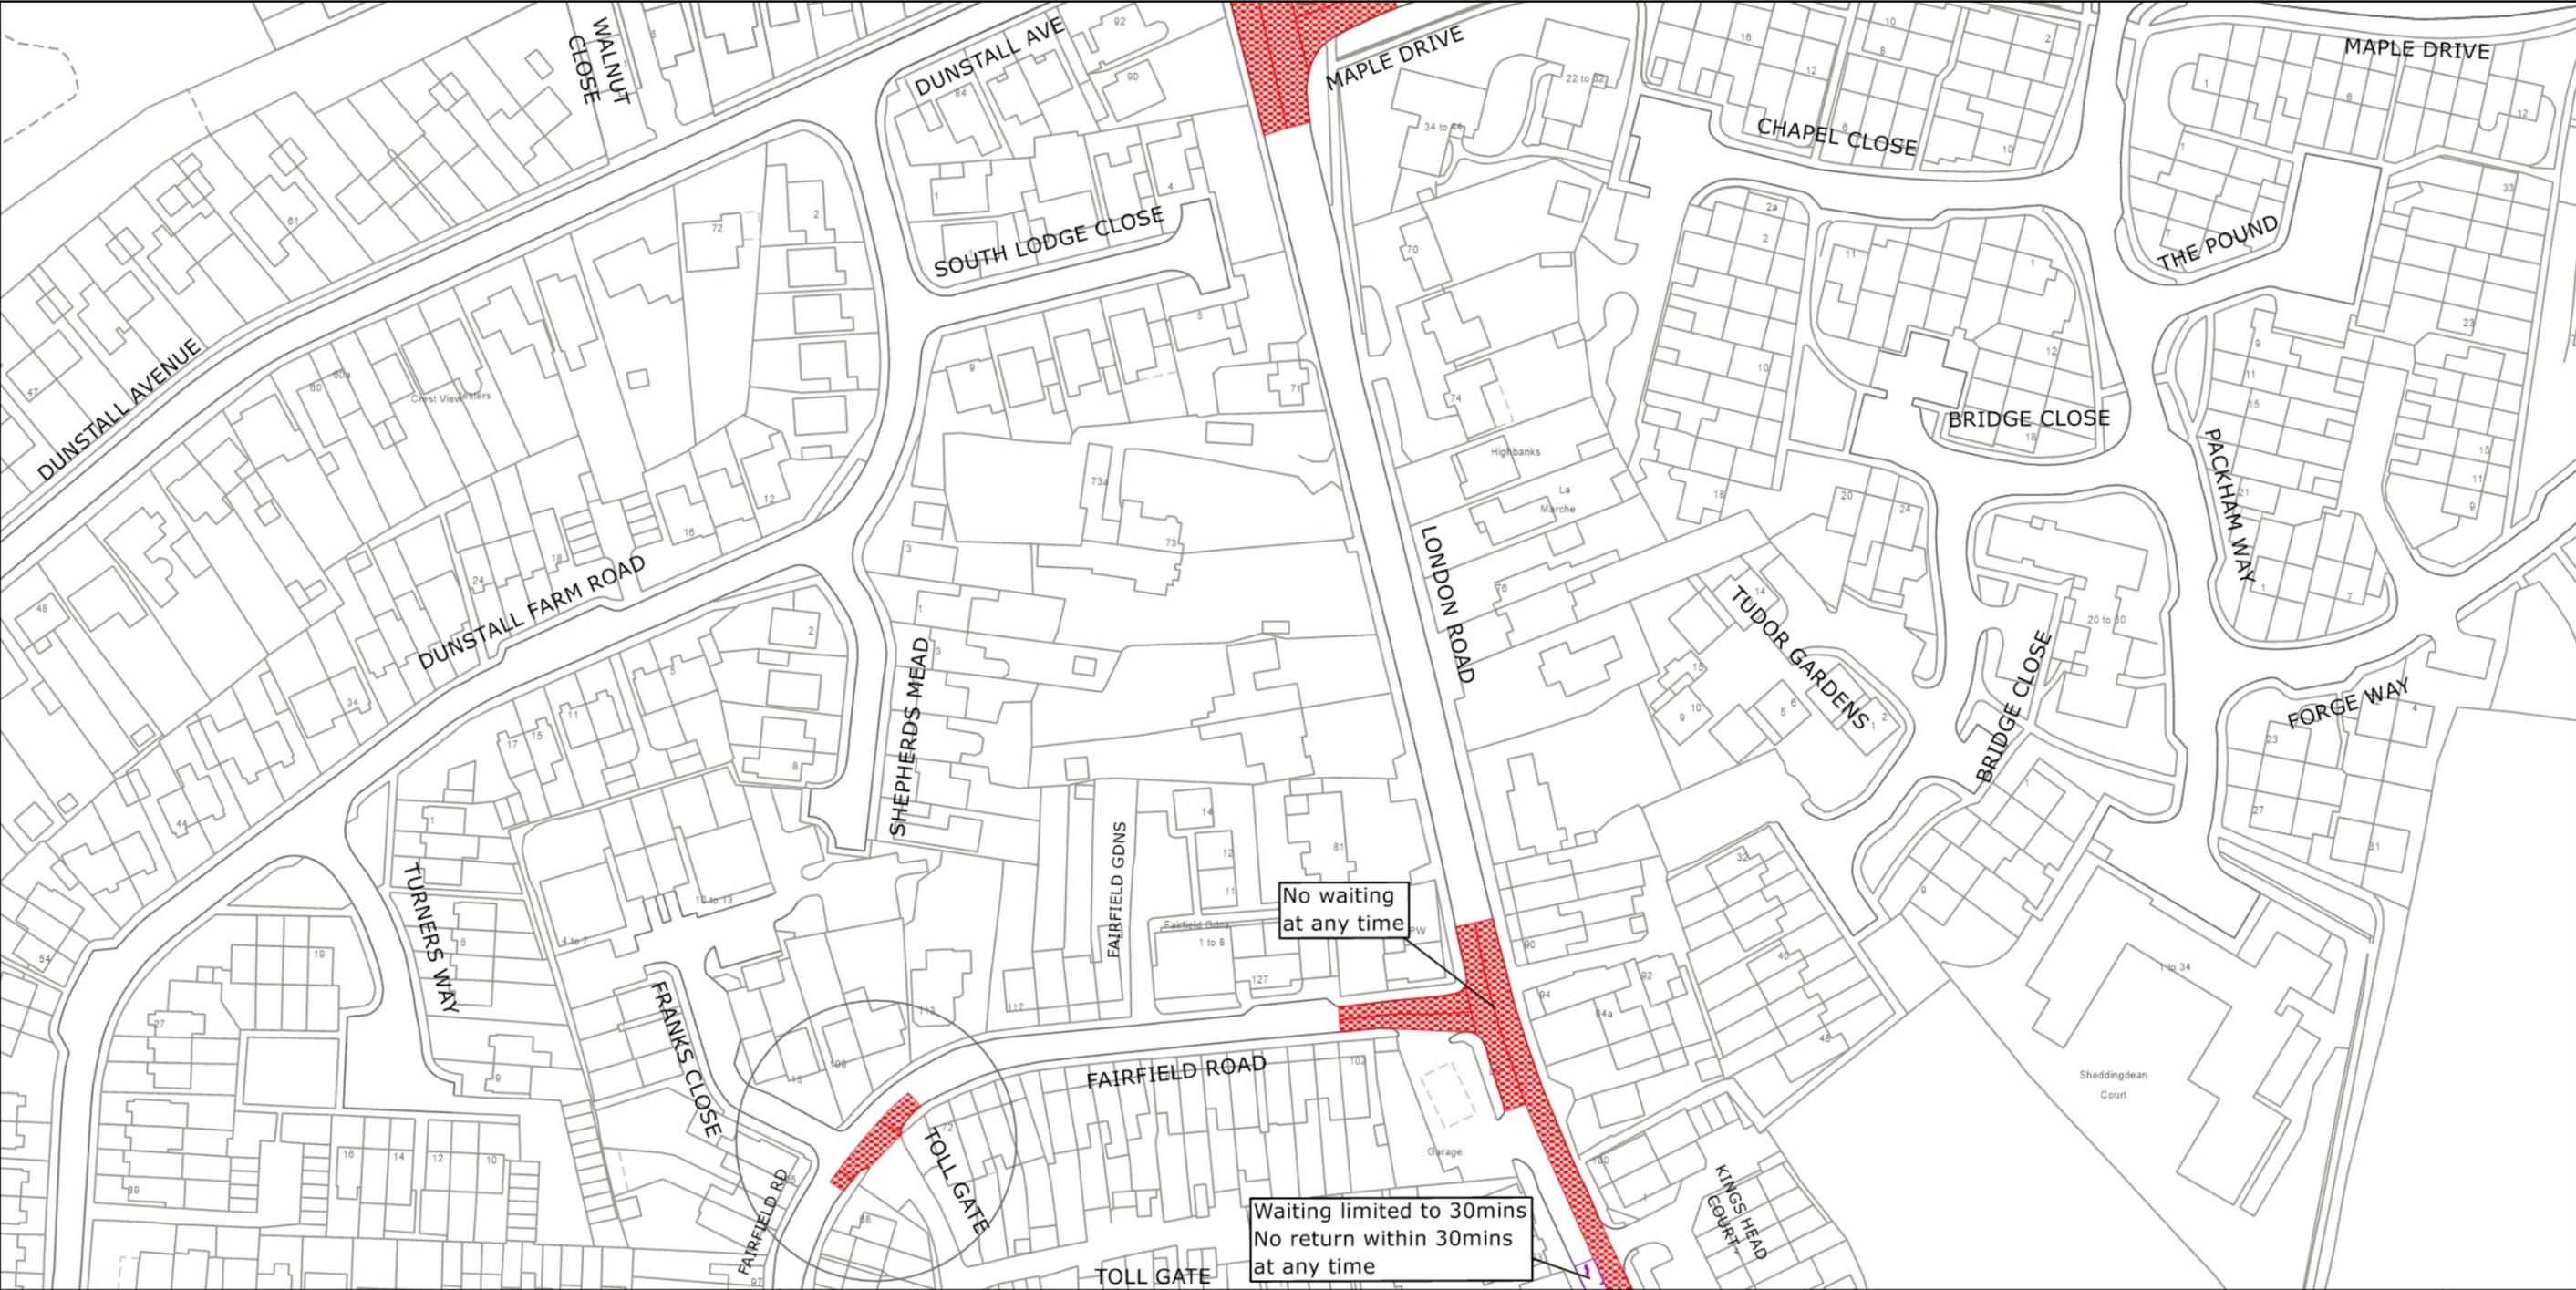

West Sussex County Council
 Highways & Transport
 The Grange
 Tower Street
 Chichester
 West Sussex
 PO19 1RH

MID SUSSEX DISTRICT: BURGESS HILL
 PROPOSED WAITING RESTRICTIONS (15.05.2023)

TILE REF NO:
 TQ3019NEN

SHEET ISSUE NO 4_MDS2304
 SHEET ACTIVE FROM - DD.MM.YYYY

N

 SCALE:
 1:1250
 at A3 size

Reproduced from or based upon 2023 Ordnance Survey mapping with permission of the Controller of HMSO (c) Crown Copyright reserved. Unauthorised reproduction infringes Crown copyright and may lead to prosecution or civil proceedings West Sussex County Council Licence No. 100018485