

TRAFFIC REGULATION ORDER (TRO) CONSULTATION

HOR8007RC – Nuthurst Street, Nuthurst

7/9/23 – 28/9/23

Contents

Notice	Page 2
Statement of Reasons	Page 3
Draft Order	Page 4
Plan "c_horshamtq1926sws" - existing restrictions	Page 5
Plan "c_horshamtq1926sws" - proposals	Page 6

WEST SUSSEX COUNTY COUNCIL
((HORSHAM DISTRICT) (PARKING PLACES AND TRAFFIC REGULATION)
(CONSOLIDATION NO. 2) ORDER 2006)
(NUTHURST STREET AMENDMENT) ORDER 2023

NOTICE is hereby given that West Sussex County Council propose to make a permanent Order under the provisions of the Road Traffic Regulation Act 1984, the effect of which will be to:-

- (i) extend the no waiting loading and unloading at anytime restriction on the west side of Nuthurst Street 10.5 metres south of the junction with Harriots Close; and
- (ii) introduce a prohibition of waiting at all times (double yellow lines) on the north side of Harriots Close to replace the bus stop clearway.

The consultations for these proposals will start on 7 September 2023 and, AT THAT TIME, full details of the proposals in this Notice can be viewed on our website www.westsussex.gov.uk/tro. The website includes a response form for comments or objections.

Paper copies of documents will not be available to view in council offices or libraries. People without access to a computer who wish to view details of the scheme should telephone the West Sussex County Council Contact Centre on 01243 642105 to receive the documents by post.

Any objections or comments about these proposals must be received by 28 September 2023. These may be sent via the response form on the website, in writing to: TRO Team, West Sussex County Council, The Grange, Tower Street, Chichester, PO19 1RH; or by e-mail to: tro.consultation@westsussex.gov.uk. All correspondence should be addressed to the undersigned, quoting the reference TRO/HOR8007/RC. Only correspondence including a full name and address will be considered.

Dated this 7 September 2023
Director of Law & Assurance
County Hall
Chichester

WEST SUSSEX COUNTY COUNCIL
((HORSHAM DISTRICT) (PARKING PLACES AND TRAFFIC REGULATION)
(CONSOLIDATION NO. 2) ORDER 2006)
(NUTHURST STREET AMENDMENT) ORDER 2023

STATEMENT OF REASONS FOR PROPOSING TO MAKE THE ORDER

The County Council in exercise of their powers under the Road Traffic Regulation Act 1984, propose to introduce a permanent Order the effect of which will be to:-

- (i) extend the no waiting loading and unloading at anytime restriction on the west side of Nuthurst Street 10.5 metres south of the junction with Harriots Close; and
- (ii) introduce a prohibition of waiting at all times (double yellow lines) on the north side of Harriots Close to replace the bus stop clearway.

To address concerns raised by the School and local residents a Community Highway Scheme is being progressed to improve road safety in the vicinity of St Andrew's C of E Primary School.

The school is expanding to include a sixth class and there is now a pre-school on the school site. These developments have resulted in more traffic movements and exacerbated parking problems in the vicinity of the school.

Vehicles parked on Nuthurst Street in close proximity to the junction with Harriots Close adversely affect visibility at the junction. There is also a lack of disabled parking near the school.

It is proposed to introduce a length of no waiting, loading and unloading at anytime on the west side of Nuthurst Street to improve visibility for vehicles exiting the junction. It is proposed to replace the existing redundant bus stop clearway on the north side of Harriot Close with double yellow lines. This will allow vehicles to load and unload and disabled drivers to park for up to 3 hours when displaying a valid blue badge.

This Order is proposed for avoiding danger to persons or traffic using the road and to facilitate the passage on the road of any class of traffic (including pedestrians).

Plan No. TQ1926SWS

shows the lengths of roads, which are the subject of the proposed Order.

Director of Law & Assurance
County Hall
Chichester
August 2023

WEST SUSSEX COUNTY COUNCIL
((HORSHAM DISTRICT) (PARKING PLACES AND TRAFFIC REGULATION)
(CONSOLIDATION NO. 2) ORDER 2006)
(NUTHURST STREET AMENDMENT) ORDER 2023

West Sussex County Council in exercise of their powers under Sections 1 (1) 2 (1) and (2), 4 (2), 45, 46, 49 and 53 and Part IV of Schedule 9 of the Road Traffic Regulation Act 1984 "the Act" as amended and of all other enabling powers and after consultation with the chief officer of police in accordance with Part III of Schedule 9 to the Act hereby make the following Order:-

1. This Order shall come into operation on the X day of X 2023 and may be cited as "West Sussex County Council ((Horsham District) (Parking Places and Traffic Regulation) (Consolidation No. 2) Order 2006) (Nuthurst Street Amendment) Order 2023."
2. The "West Sussex County Council (Horsham District) (Parking Places and Traffic Regulation) (Consolidation No.2) Order 2006" is hereby amended by the deletion from it of the plan in the First Schedule to this Order and the substitution into it of the plan attached in the Second Schedule to this Order.

FIRST SCHEDULE
Plan to be deleted

TQ1926SWS (Sheet Issue No. 2)

SECOND SCHEDULE
Plan to be substituted
(as attached)

TQ1926SWS (Sheet Issue No. 3)


For and on behalf of WEST SUSSEX COUNTY COUNCIL

Authorised Signatory:

NAME:

DATE MADE:

)

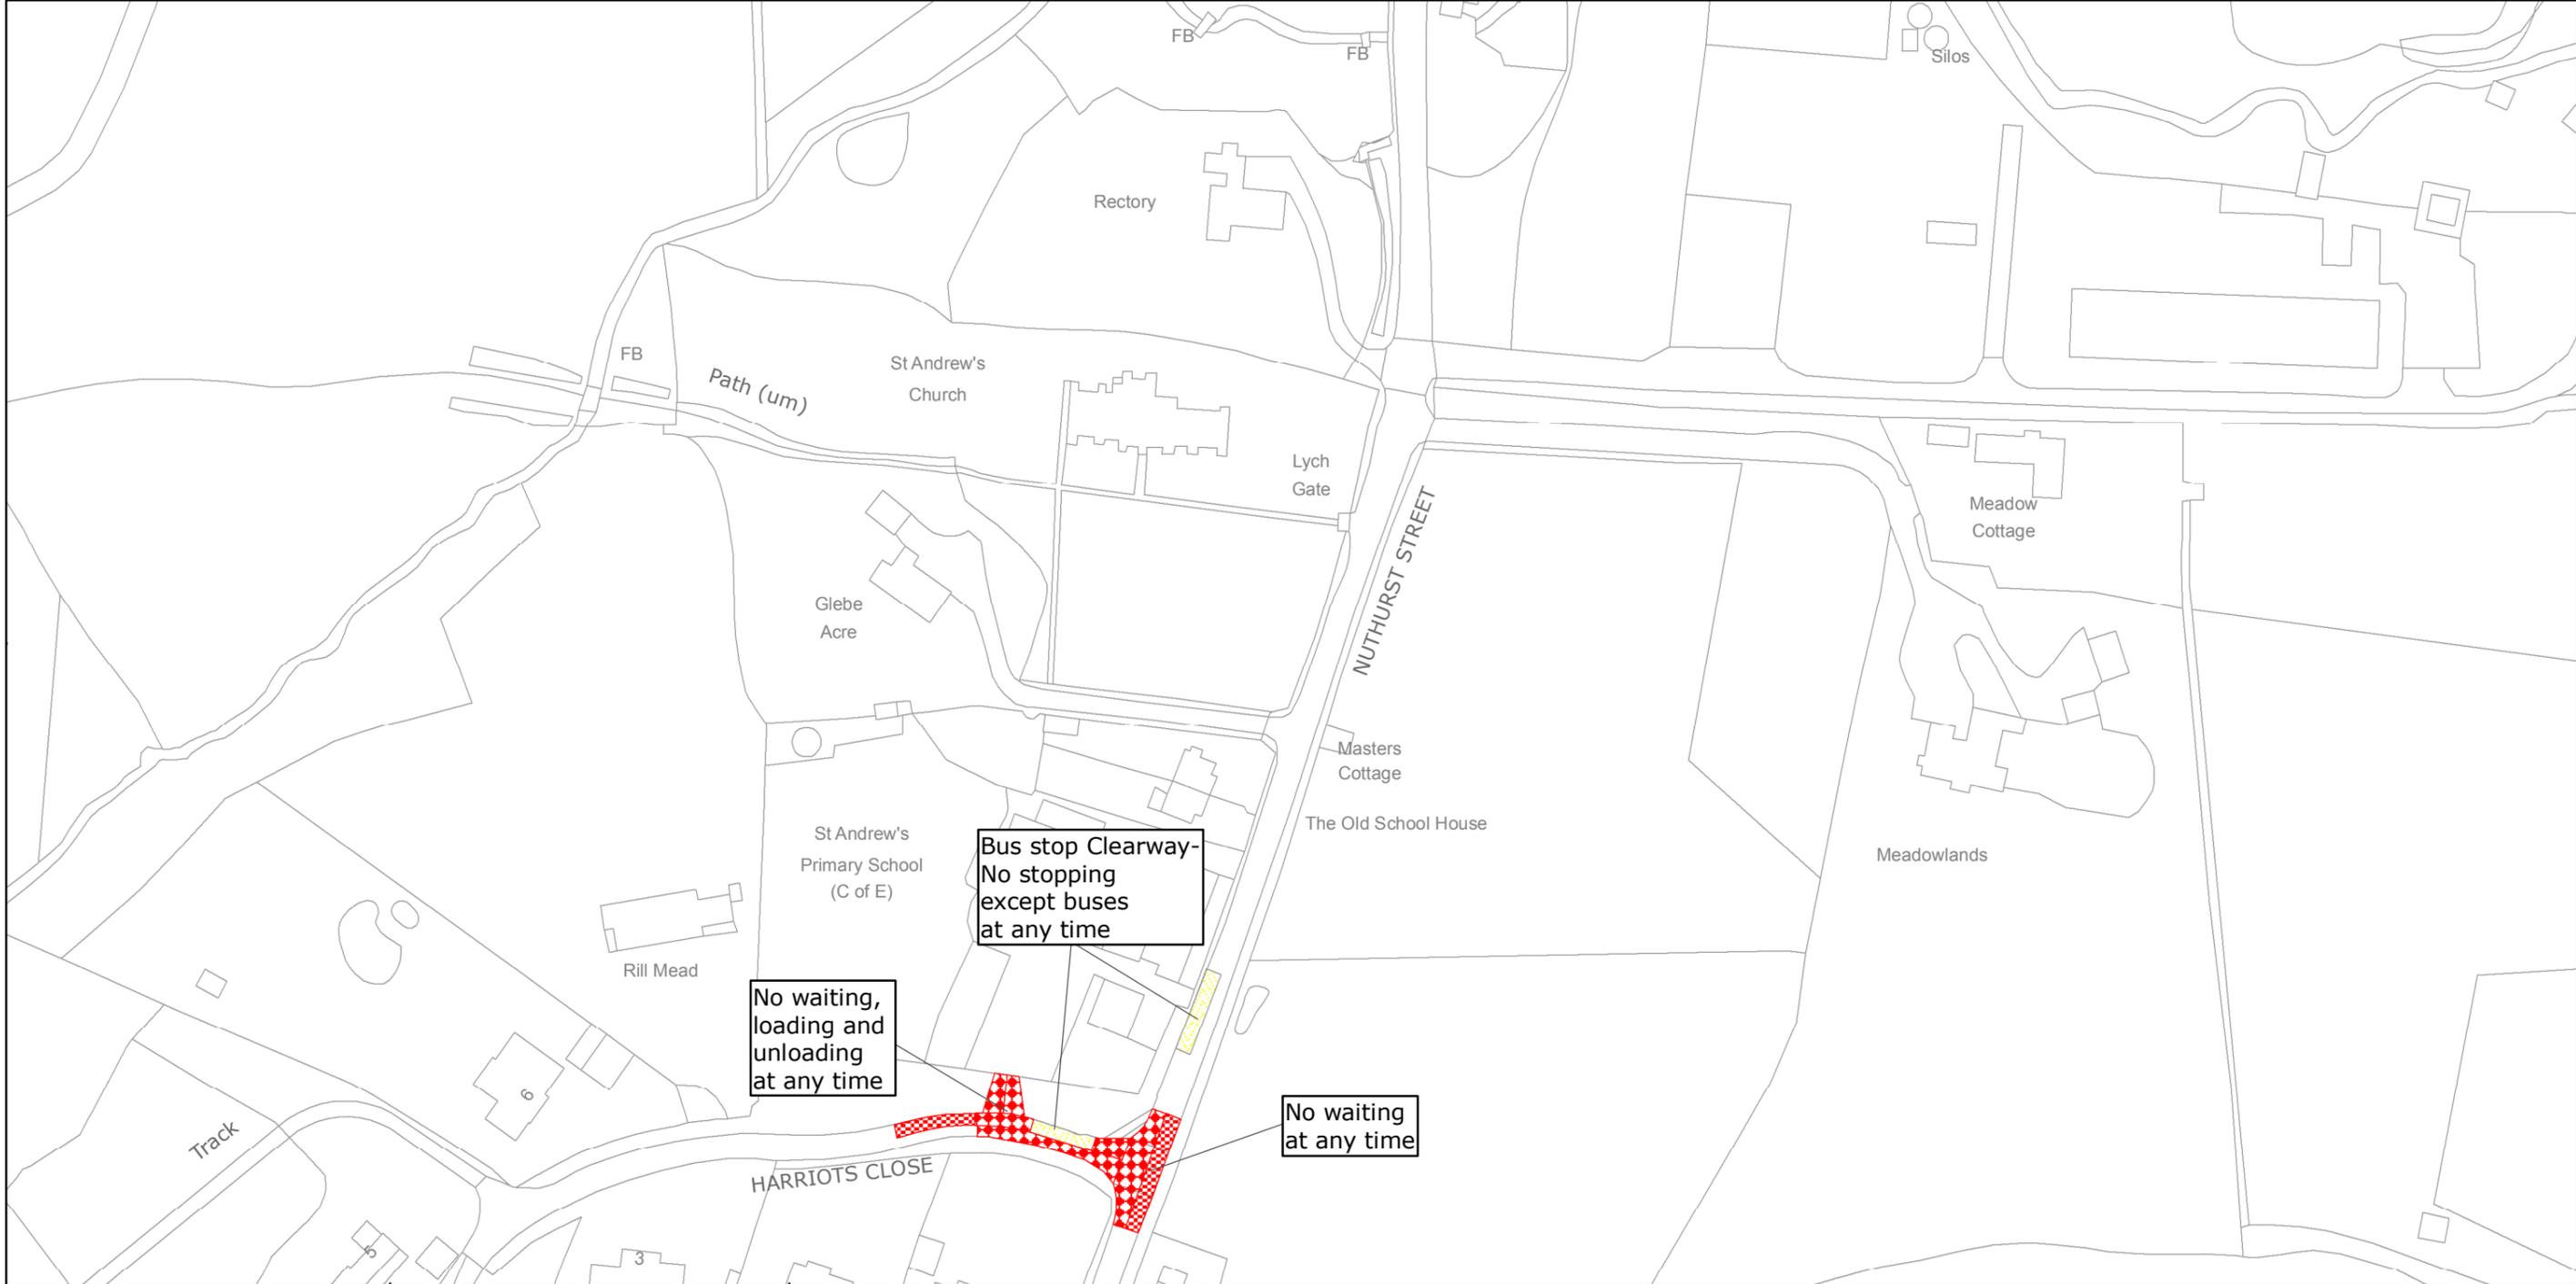

West Sussex County Council
Highways & Transport
The Grange
Tower Street
Chichester
West Sussex
PO19 1RH


HORSHAM DISTRICT: NUTHURST
WAITING RESTRICTIONS

TILE REF NO:
TQ1926SWS
SHEET ISSUE NO 2
SHEET ACTIVE FROM - 17/10/2016

N
SCALE:
1:1250
at A3 size

Reproduced from or based upon 2013 Ordnance Survey material with permission of the Controller of HMSO (c) Crown Copyright reserved.
Unauthorised reproduction infringes Crown copyright and may lead to prosecution or civil proceedings West Sussex County Council Licence No. 100023447

PAGE 2 OF 2: PROPOSED CHANGES TO RESTRICTIONS (CIRCLED)

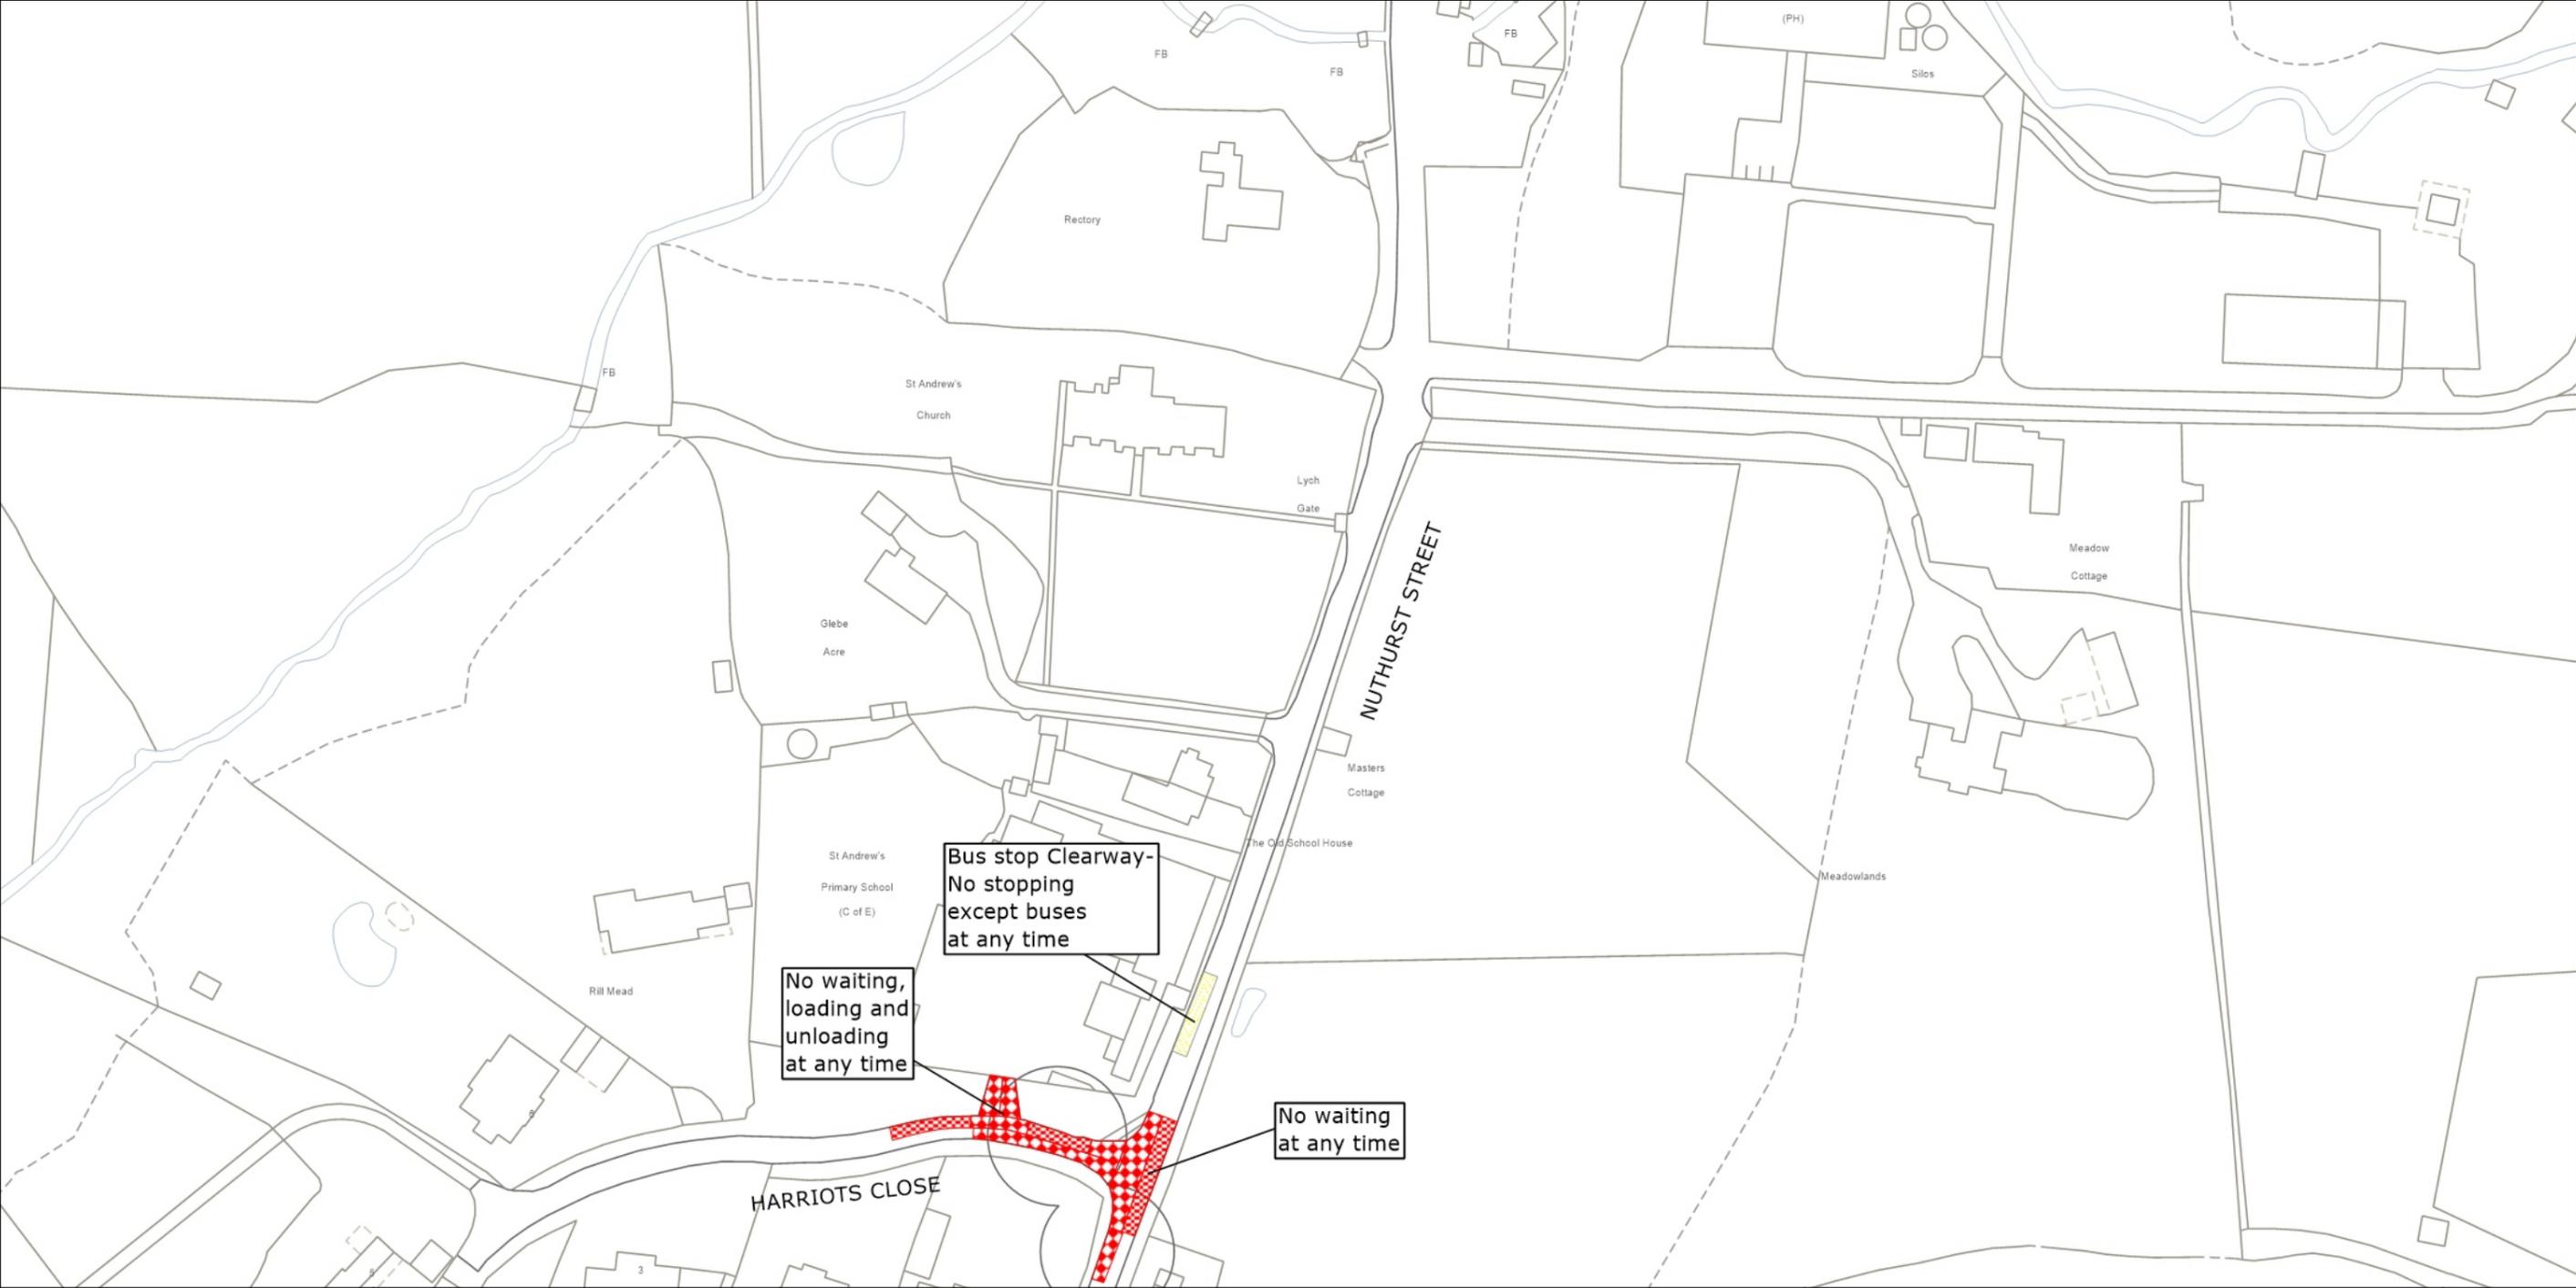

West Sussex County Council
 Highways & Transport
 The Grange
 Tower Street
 Chichester
 West Sussex
 PO19 1RH

HORSHAM DISTRICT: NUTHURST
 PROPOSED WAITING RESTRICTIONS (21.07.2023)

TILE REF NO:
TQ1926SWS
 SHEET ISSUE NO 3_HOR8007
 SHEET ACTIVE FROM - DD.MM.YYYY

N

 SCALE:
 1:1250
 at A3 size

Reproduced from or based upon 2023 Ordnance Survey mapping with permission of the Controller of HMSO (c) Crown Copyright reserved. Unauthorised reproduction infringes Crown copyright and may lead to prosecution or civil proceedings West Sussex County Council Licence No. 100018485