

TRAFFIC REGULATION ORDER (TRO) CONSULTATION

ARN9004MM – Littlehampton: Andrew Cairns Drive

27/9/23 – 19/10/23

Contents

Notice	Page 2
Statement of Reasons	Page 3
Draft Order	Page 4
Plan "c_aruntq0302nws" - existing restrictions	Page 5
Plan "c_aruntq0302nws" - proposals	Page 6

West Sussex County Council
((Arun District) (Parking Places & Traffic Regulation) (Consolidation) Order
2010)

(Littlehampton: Andrew Cairns Drive Amendment) Order 2023

NOTICE is hereby given that West Sussex County Council proposes to make a permanent Traffic regulation Order under the provisions of the Road Traffic Regulation Act 1984, the effect of which will be to prohibit waiting at any time (introduce double yellow lines) on both sides of Andrew Cairns Drive (a new road under construction) from its junction with Fitzalan Road, eastwards for a distance of 25m.

Full details of the proposals in this notice can be viewed on the Traffic Regulation Order page of the [West Sussex County Council website](#). The website includes a response form for any comments or objections.

People without access to a computer who wish to view details of the scheme should telephone the West Sussex County Council Contact Centre on 01243 642105 to receive the documents by post.

Any comments or objections about the proposal must be received before 19 October 2023. These may be submitted via the response form on the website mentioned above, by e-mail to tro.consultation@westsussex.gov.uk or in writing to TRO Team, West Sussex County Council, The Grange, Tower Street, Chichester, PO19 1RH. For legal reasons, only correspondence including a full name and address will be considered. Please quote reference ARN9004-MM in all correspondence.

Dated this 28th day of September 2023.
Director of Law & Assurance, County Hall, Chichester.

West Sussex County Council
((Arun District) (Parking Places & Traffic Regulation) (Consolidation) Order
2010)

(Littlehampton: Andrew Cairns Drive Amendment) Order 2023

Statement of Reasons for Proposing to Make the Order

West Sussex County Council proposes to make a permanent Traffic Regulation Order that will prohibit waiting at any time (introduce double yellow lines) on both sides of Andrew Cairns Drive from its junction with Fitzalan Road, eastwards for a distance of 25m.

Andrew Cairns Drive is a new road under construction and will provide access to a new residential development to the east of Fitzalan Road, south of Littlehampton Academy. During the process of obtaining planning consent for the new development a road safety audit identified the need to prohibit parking at the new junction to ensure safety and ensure it is free from obstruction.

The new order is therefore proposed to avoid danger to persons or other traffic using the affected lengths of road and to facilitate the passage of traffic.

The attached drawing, numbered TQ0302NWS show the length of road affected by the proposed order.

Director of Law & Assurance
24 July 2023
ARN9004-MM

WEST SUSSEX COUNTY COUNCIL
((ARUN DISTRICT) (PARKING PLACES & TRAFFIC REGULATION)
(CONSOLIDATION) ORDER 2010)

(LITTLEHAMPTON: ALAN CAIRNS DRIVE AMENDMENT) ORDER 2023

West Sussex County Council in exercise of their powers under Sections 1 (a) 2 (1) and (2), 4 (2), 45. 46. 49 and 53 and Part IV of Schedule 9 of the Road Traffic Regulation Act 1984 ("the Act") as amended and of all other enabling powers and after consultation with the Chief Officer of Police in accordance with Part III of Schedule 9 to the Act hereby make the following Order:-

1. The Order shall come into operation on the ***** day of ***** 2023 and may be cited as "West Sussex County Council) ((Arun District) (Parking Places & Traffic Regulation) (Consolidation) Order 2010) (Littlehampton: Alan Cairns Drive Amendment) Order 2023".
2. The "West Sussex County Council ((Arun District) (Parking Places & Traffic Regulation) (Consolidation) Order 2010" is hereby amended by the replacement of the plan specified in the First Schedule to this Order, with the plan specified in the Second Schedule, attached hereto.

FIRST SCHEDULE
Plans to be Replaced

TQ0302NWS (Issue Number 3)

SECOND SCHEDULE
Replacement Plans

TQ0302NWS (Issue Number 4)

For and on behalf of WEST SUSSEX COUNTY COUNCIL


Authorised Signatory:

NAME:

DATE MADE:

ARN9004-MM

PAGE 1 OF 2: EXISTING RESTRICTIONS ONLY

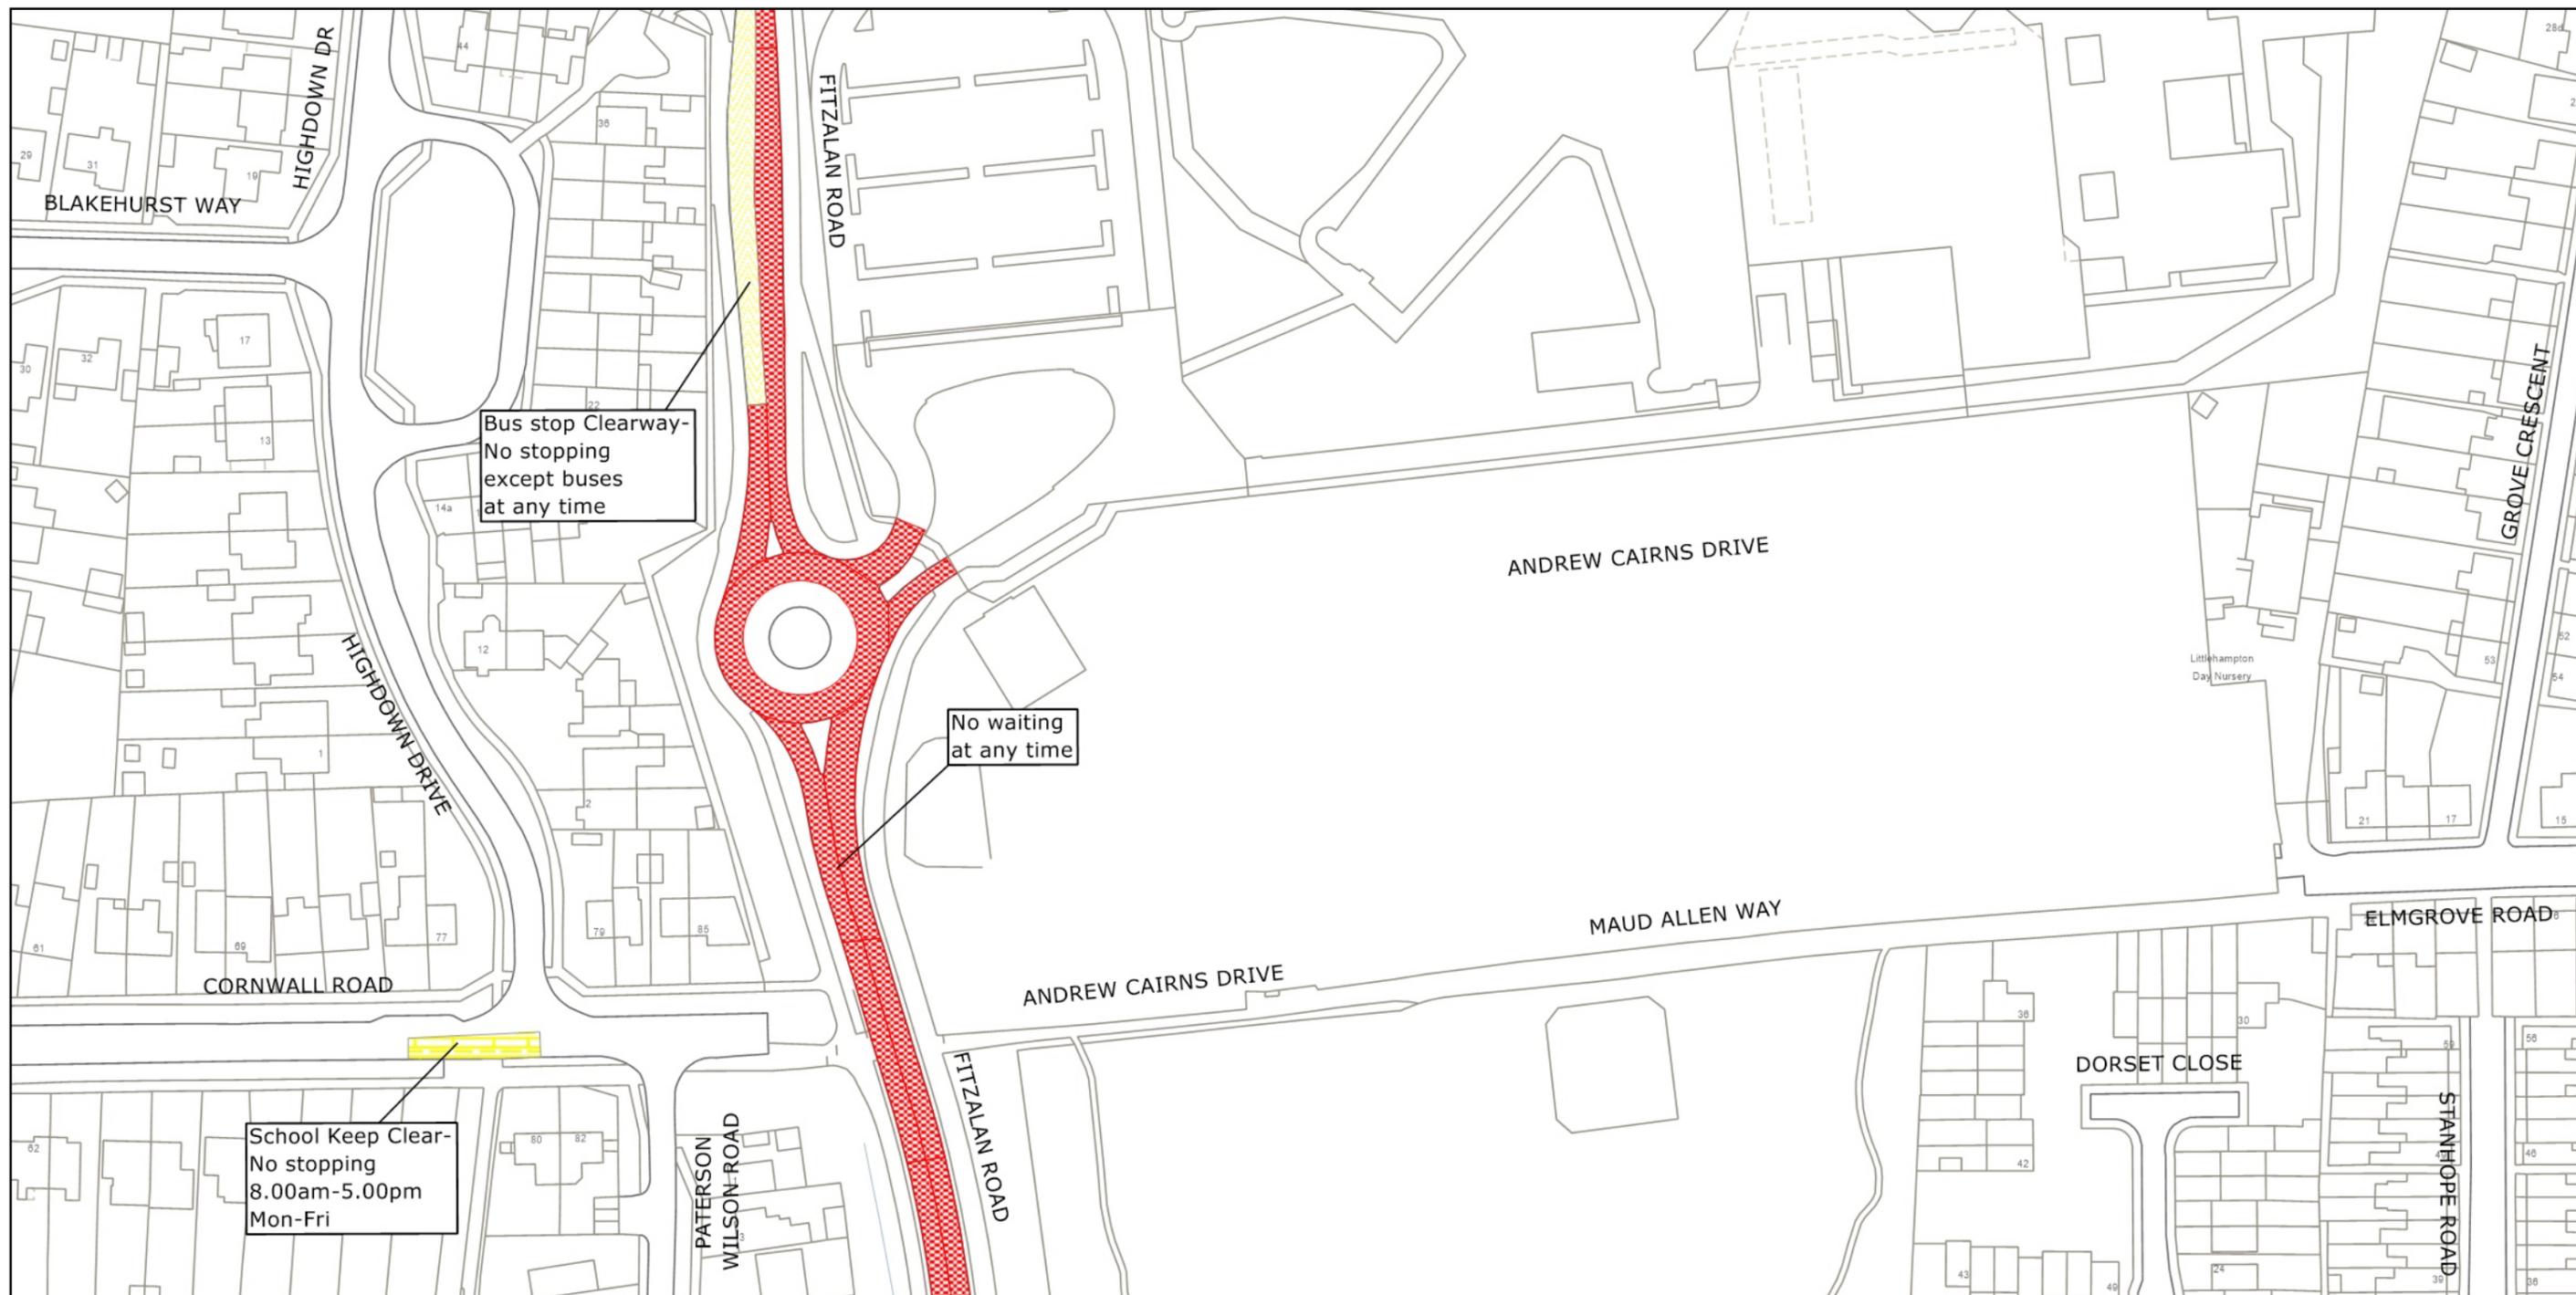

West Sussex County Council
Highways & Transport
The Grange
Tower Street
Chichester
West Sussex
PO19 1RH


ARUN DISTRICT: LITTLEHAMPTON
WAITING RESTRICTIONS

TILE REF NO:
TQ0302NWS
SHEET ISSUE NO 3
SHEET ACTIVE FROM - 24.04.2023

N
SCALE:
1:1250
at A3 size

Reproduced from or based upon 2023 Ordnance Survey mapping with permission of the Controller of HMSO (c) Crown Copyright reserved. Unauthorised reproduction infringes Crown copyright and may lead to prosecution or civil proceedings West Sussex County Council Licence No. 100018485

PAGE 2 OF 2: PROPOSED CHANGES TO RESTRICTIONS (CIRCLED)

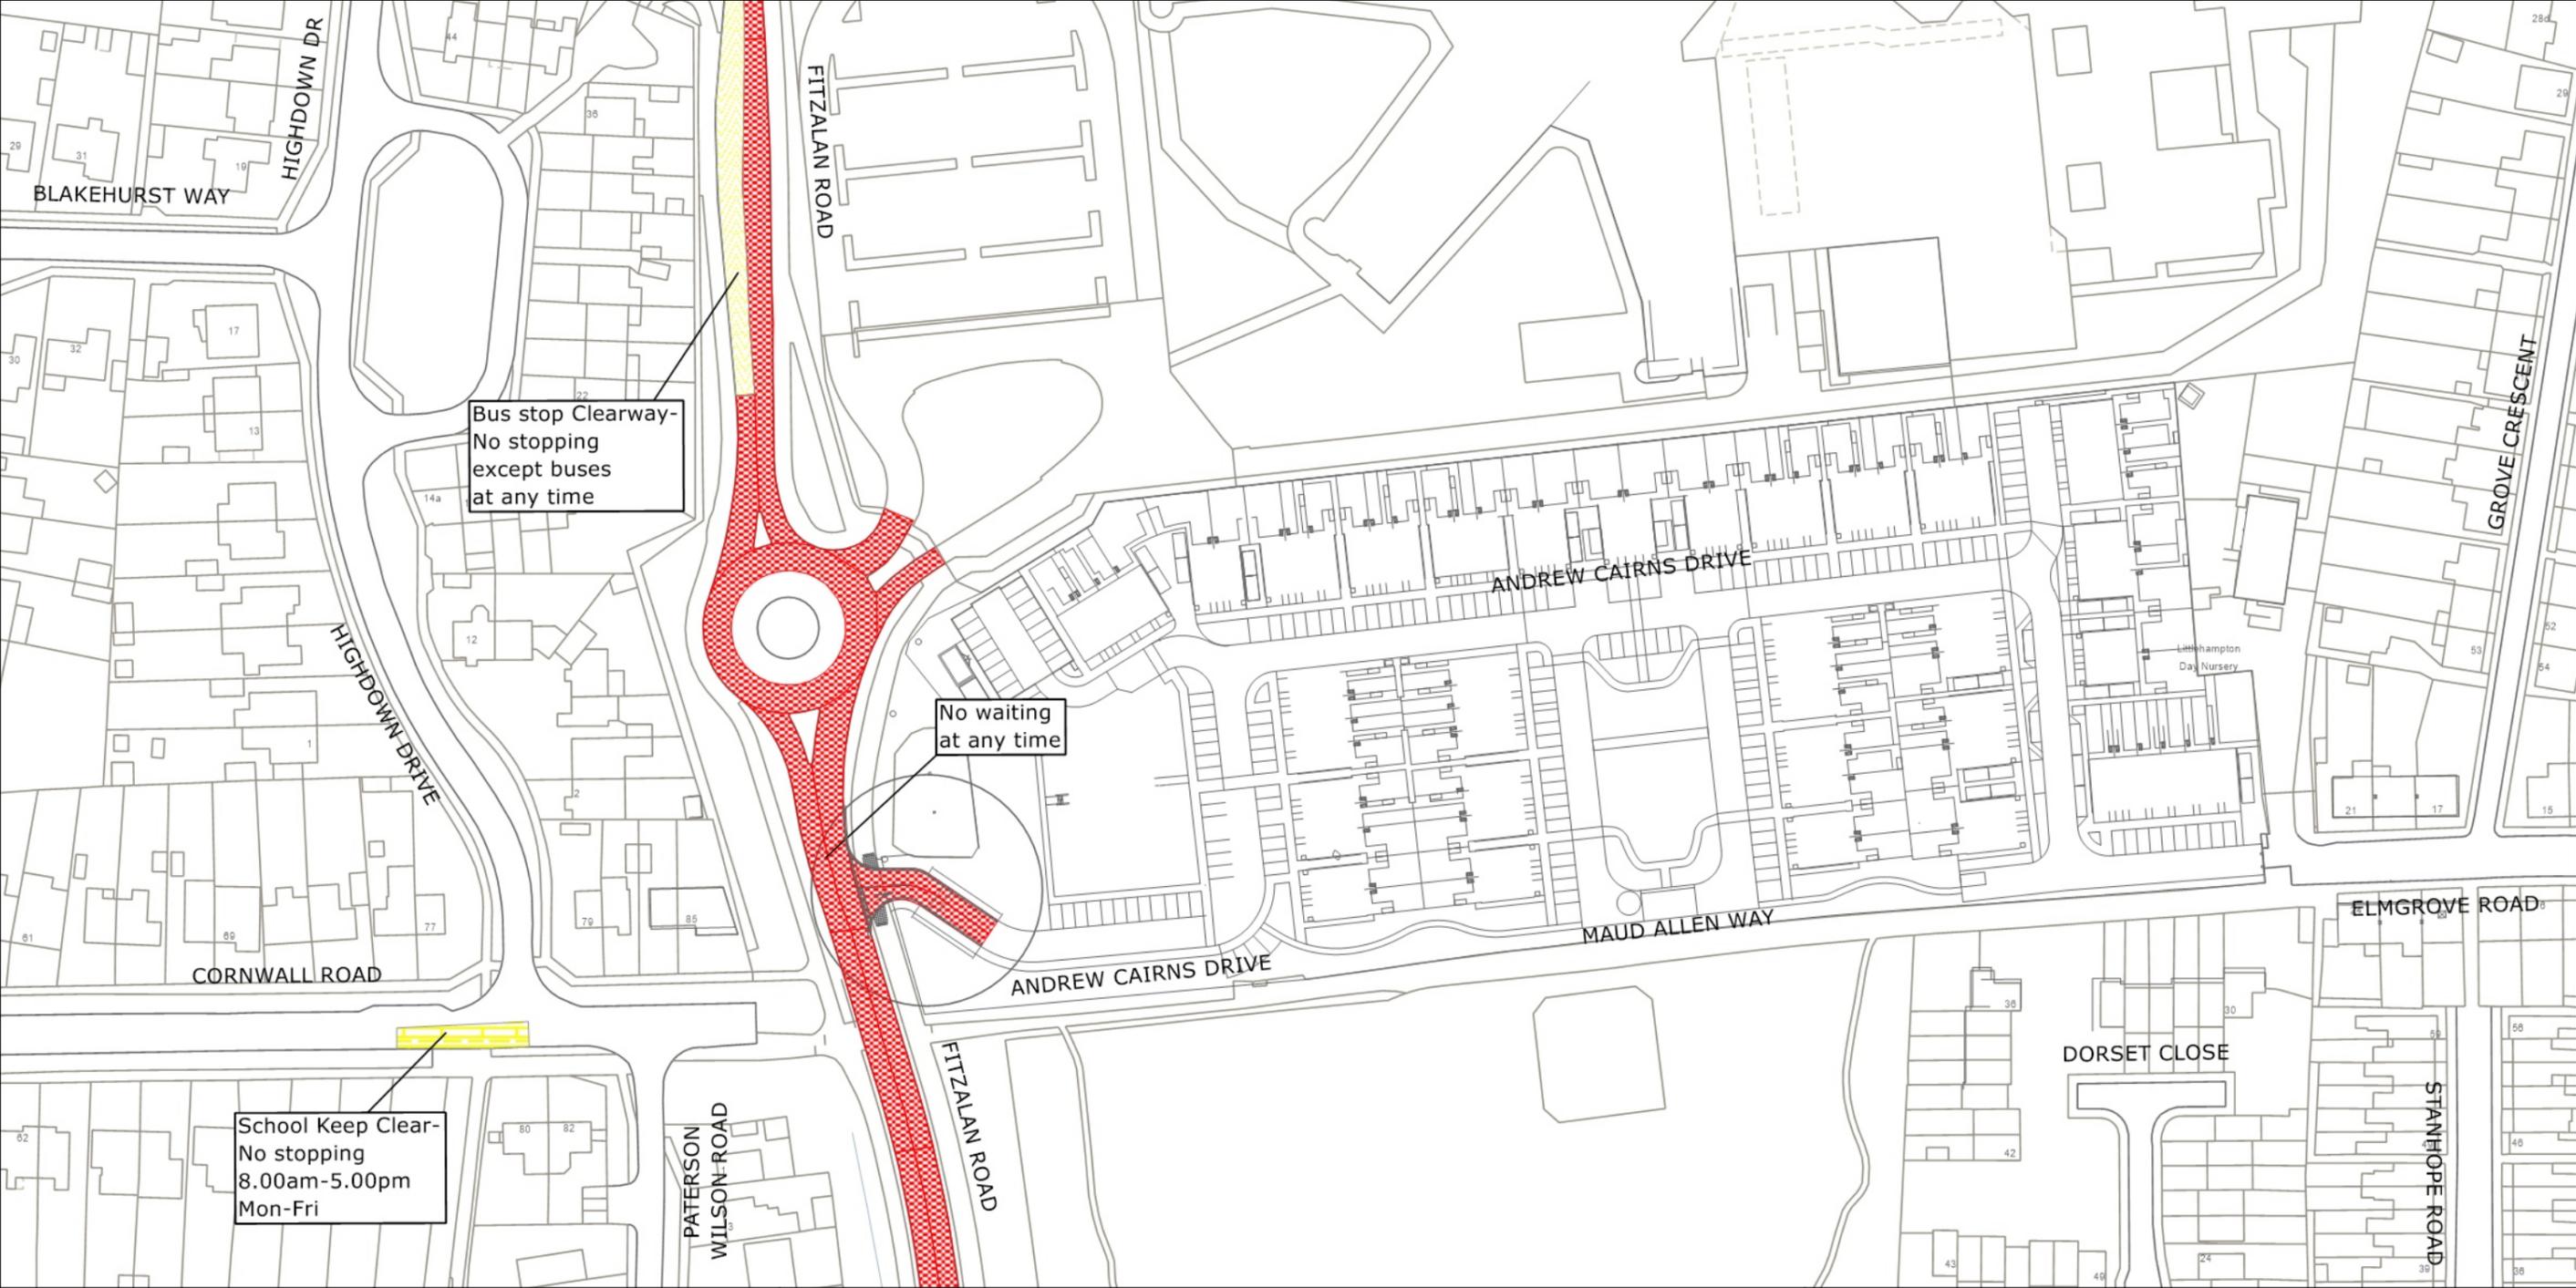

West Sussex County Council
 Highways & Transport
 The Grange
 Tower Street
 Chichester
 West Sussex
 PO19 1RH

ARUN DISTRICT: LITTLEHAMPTON
 PROPOSED WAITING RESTRICTIONS (20.07.2023)

TILE REF NO:
TQ0302NWS
 SHEET ISSUE NO 4_ARN9004
 SHEET ACTIVE FROM - DD.MM.YYYY

N

 SCALE:
 1:1250
 at A3 size

Reproduced from or based upon 2023 Ordnance Survey mapping with permission of the Controller of HMSO (c) Crown Copyright reserved. Unauthorised reproduction infringes Crown copyright and may lead to prosecution or civil proceedings West Sussex County Council Licence No. 100018485