

TRAFFIC REGULATION ORDER (TRO) CONSULTATION

ARN9005MM – Walberton: Tye Lane

23/11/23 – 14/12/23

Contents

Notice	Page 2
Statement of Reasons	Page 3
Draft Order	Page 4
Plan "c_speed_limits_arn9005_2" - existing restrictions	Page 5
Plan "c_speed_limits_arn9005_2" - proposals	Page 6

West Sussex County Council
(Walberton: Tye Lane) (30 MPH Speed Limit) Order 2023

NOTICE is hereby given that West Sussex County Council proposes to make a permanent Traffic regulation Order under the provisions of the Road Traffic Regulation Act 1984, the effect of which will be to introduce a 30 MPH Speed limit on Tye Lane in Walberton, from its junction with The Street, northwards for 240m.

Full details of the proposals in this notice can be viewed on the Traffic Regulation Order page of the [West Sussex County Council website](#). The website includes a response form for any comments or objections.

People without access to a computer who wish to view details of the scheme should telephone the West Sussex County Council Contact Centre on 01243 642105 to receive the documents by post.

Any comments or objections about the proposal must be received before 14 December 2023. These may be submitted via the response form on the website mentioned above, by e-mail to tro.consultation@westsussex.gov.uk or in writing to TRO Team, West Sussex County Council, The Grange, Tower Street, Chichester, PO19 1RH. For legal reasons, only correspondence including a full name and address will be considered. Please quote reference ARN9005-MM in all correspondence.

Dated this 23rd day of November 2023.
Director of Law & Assurance, County Hall, Chichester.

West Sussex County Council
(Walberton: Tye Lane) (30 MPH Speed Limit) Order 2023

Statement of Reasons for Proposing to Make the Order

West Sussex County Council proposes to make a permanent Traffic Regulation Order that will introduce a 30 MPH Speed limit on Tye Lane in Walberton, from its junction with The Street, northwards for 240m.

Under appeal, the Planning Inspectorate has granted planning permission for the construction of new houses on land to the west of Tye Lane in Walberton. To safely accommodate the new junction giving access to the new development, it is proposed to extend the current 30 MPH speed limit on the southern end of Tye Lane.

The new order is therefore proposed to avoid danger to persons or other traffic using the affected length of road.

The attached drawing, numbered ARN9005 shows the length of road affected by the proposed order.

Director of Law & Assurance
18 September 2023
ARN9005-MM

WEST SUSSEX COUNTY COUNCIL
(WALBERTON: TYE LANE) (30 MPH SPEED LIMIT) ORDER 2023

West Sussex County Council in exercise of their powers under Section 84 (1) a of the Road Traffic Regulation Act 1984 ("the Act"), and after consultation with the chief officer of police in accordance with Part III and Part IV of Schedule 9 to the Act hereby make the following Order:-

1. This Order shall come into operation on the ***** day of ***** 2023 and may be cited as "West Sussex County Council (Walberton: Tye Lane) (30 MPH Speed Limit) Order 2023"
2. No person shall cause or permit any vehicle to proceed at a speed exceeding 30 miles per hour in the length of road specified in the Schedule to this Order.
3. Nothing in Paragraph 2 shall apply to a vehicle being used by naval, military or air force purposes while being driven by a person for the timebeing subject to the orders of a member of the armed forces of the Crown on an occasion when –
 - (a) the person driving the vehicle is a member of the special forces as defined by the Road Traffic Exemptions (Special Forces) (Variation and Amendment) Regulations 2011; and
 - (b) the vehicle is being driven-
 - (i) in response, or for practice in responding, to a national security emergency by a person who has been trained in driving vehicles at high speeds; or
 - (ii) for the purpose of training a person in driving vehicles at high speeds.

SCHEDULE
30 MPH Speed Limit

Road in Walberton	Length of Restriction
Tye Lane	From its junction with The Street, northwards for 240 metres

For and on behalf of WEST SUSSEX COUNTY COUNCIL

Authorised Signatory:

NAME:


DATE MADE:

ARN9005-MM

KEY

SPEED LIMITS

-  Existing 30mph Speed Limit
-  Existing 60mph Speed Limit

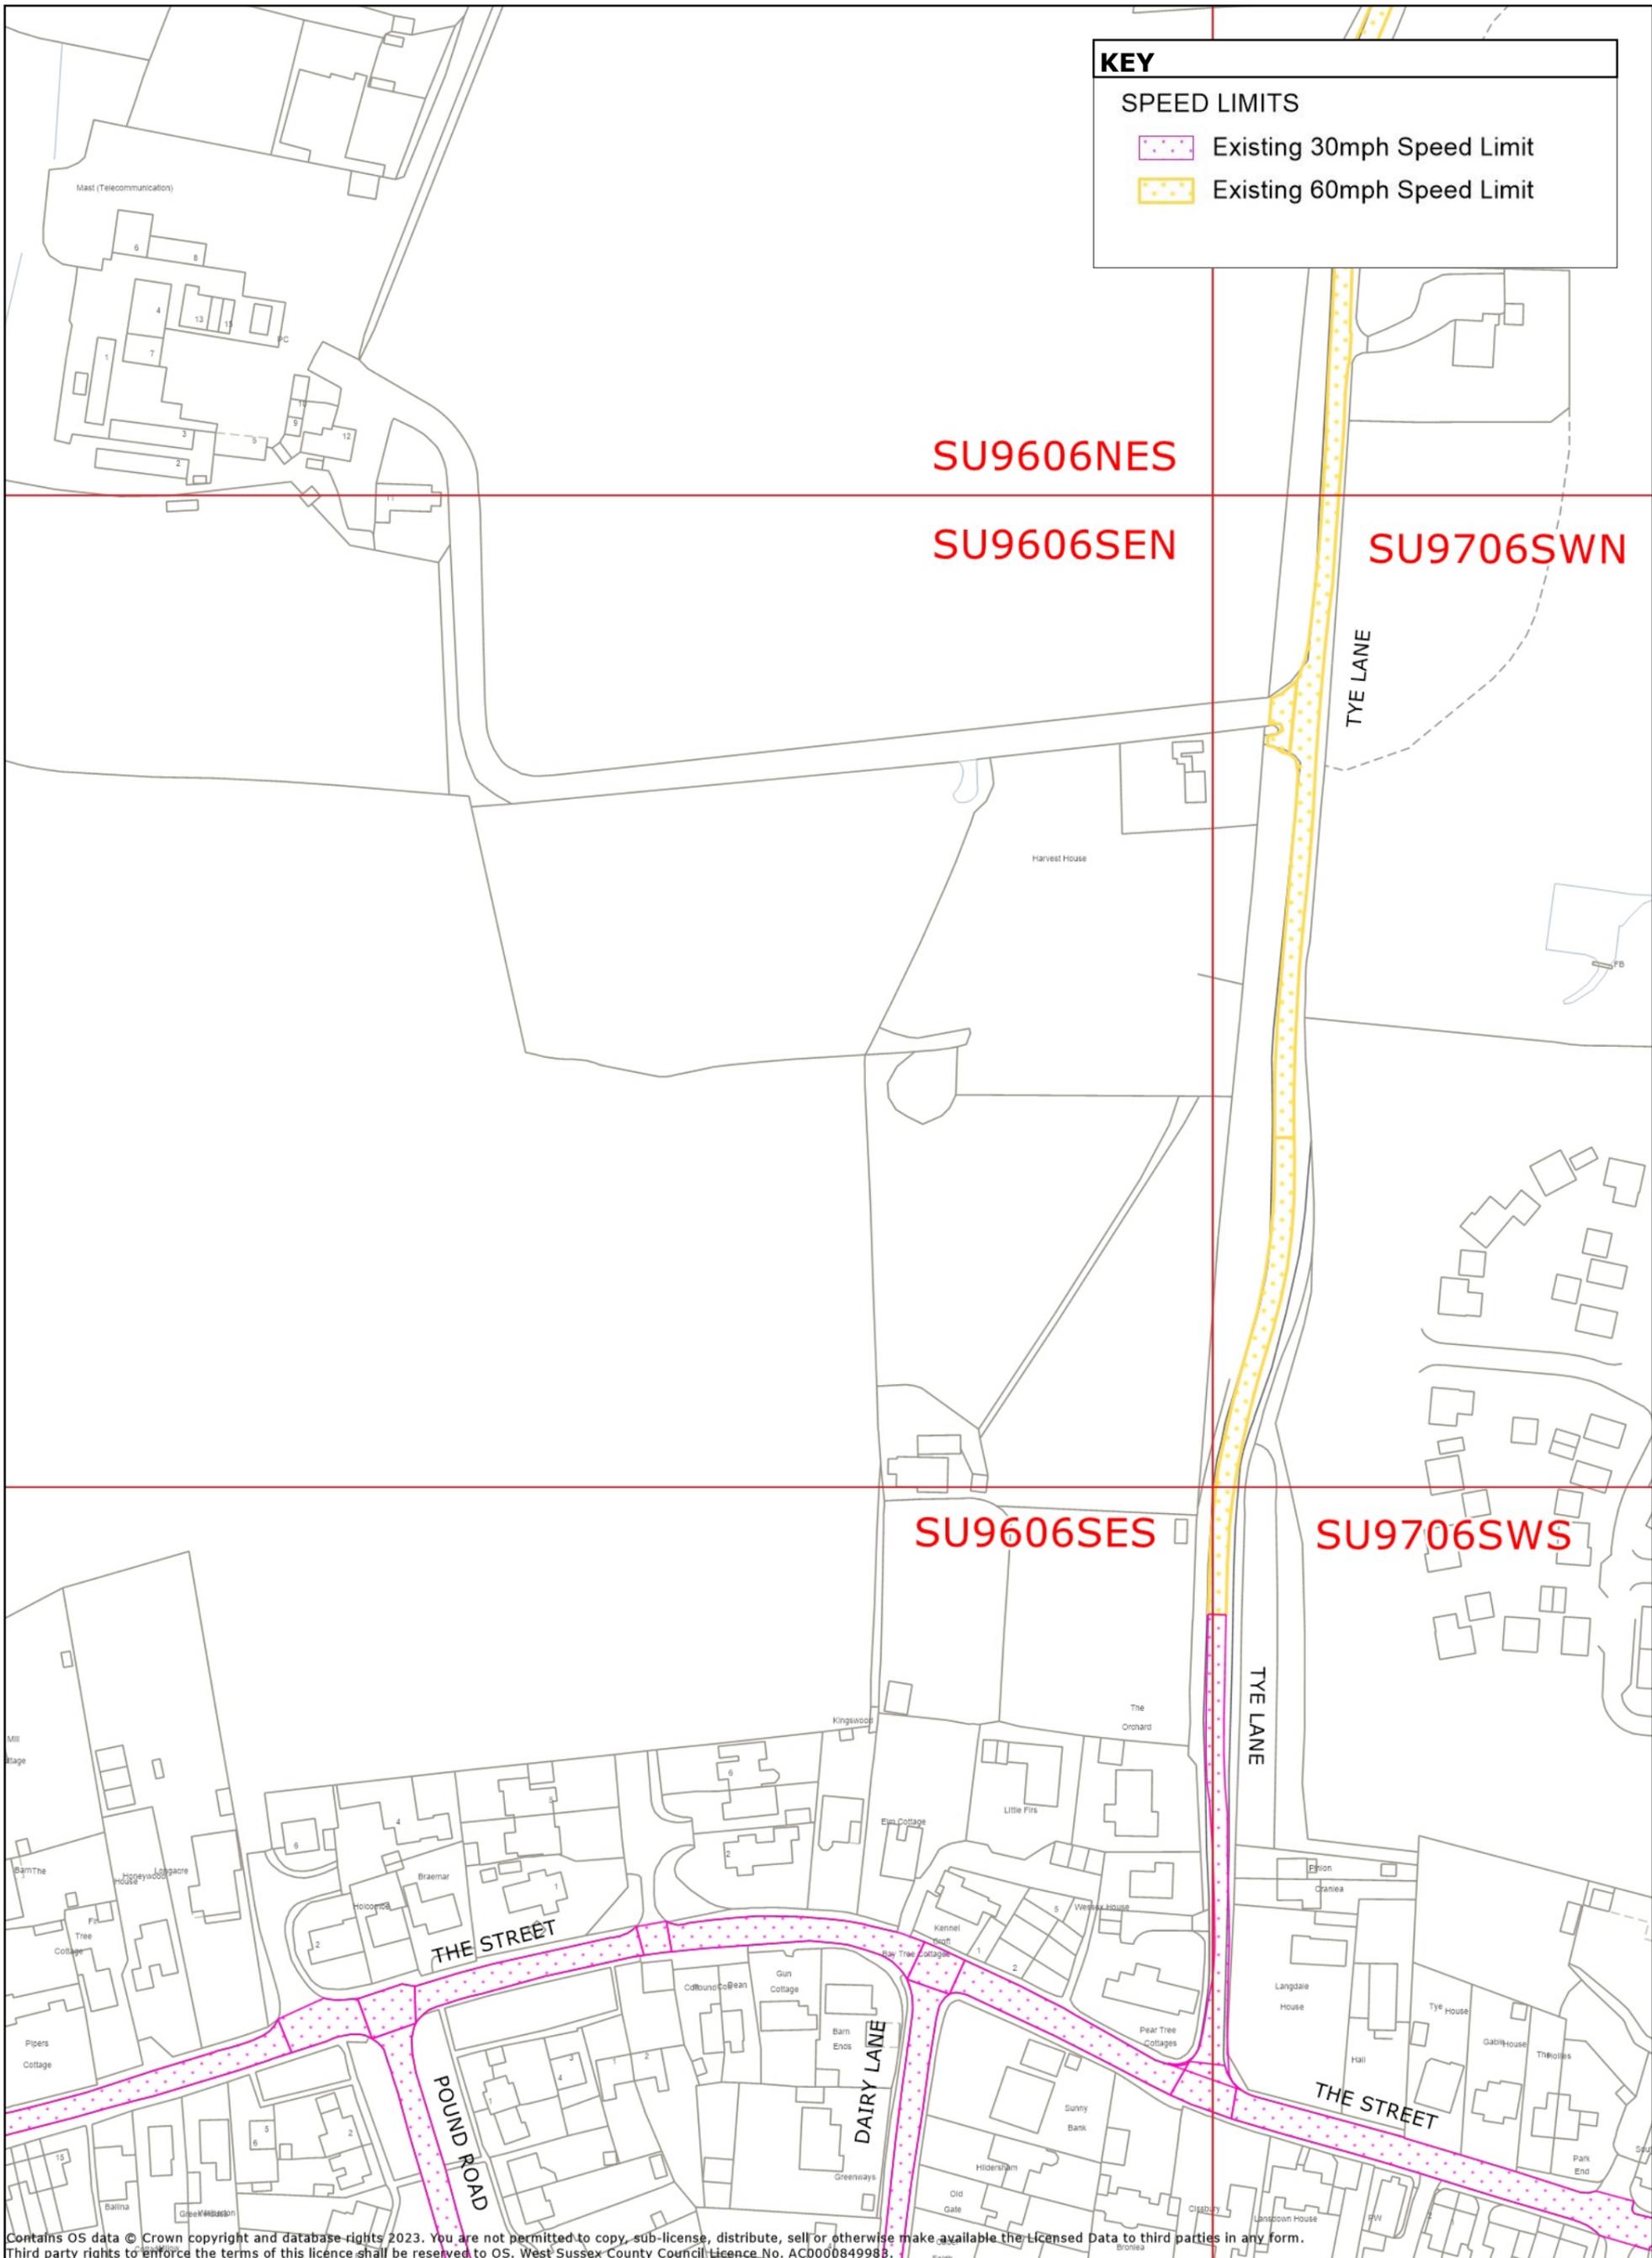

Contains OS data © Crown copyright and database rights 2023. You are not permitted to copy, sub-license, distribute, sell or otherwise make available the Licensed Data to third parties in any form. Third party rights to enforce the terms of this licence shall be reserved to OS. West Sussex County Council Licence No. AC000849988.



ARUN DISTRICT: WALBERTON - TYE LANE
EXISTING SPEED LIMITS

ARN9005

N




1:1500
at A3 size

KEY

SPEED LIMITS

-  Existing 30mph Speed Limit
-  Proposed 30mph Speed Limit
-  Existing 60mph Speed Limit

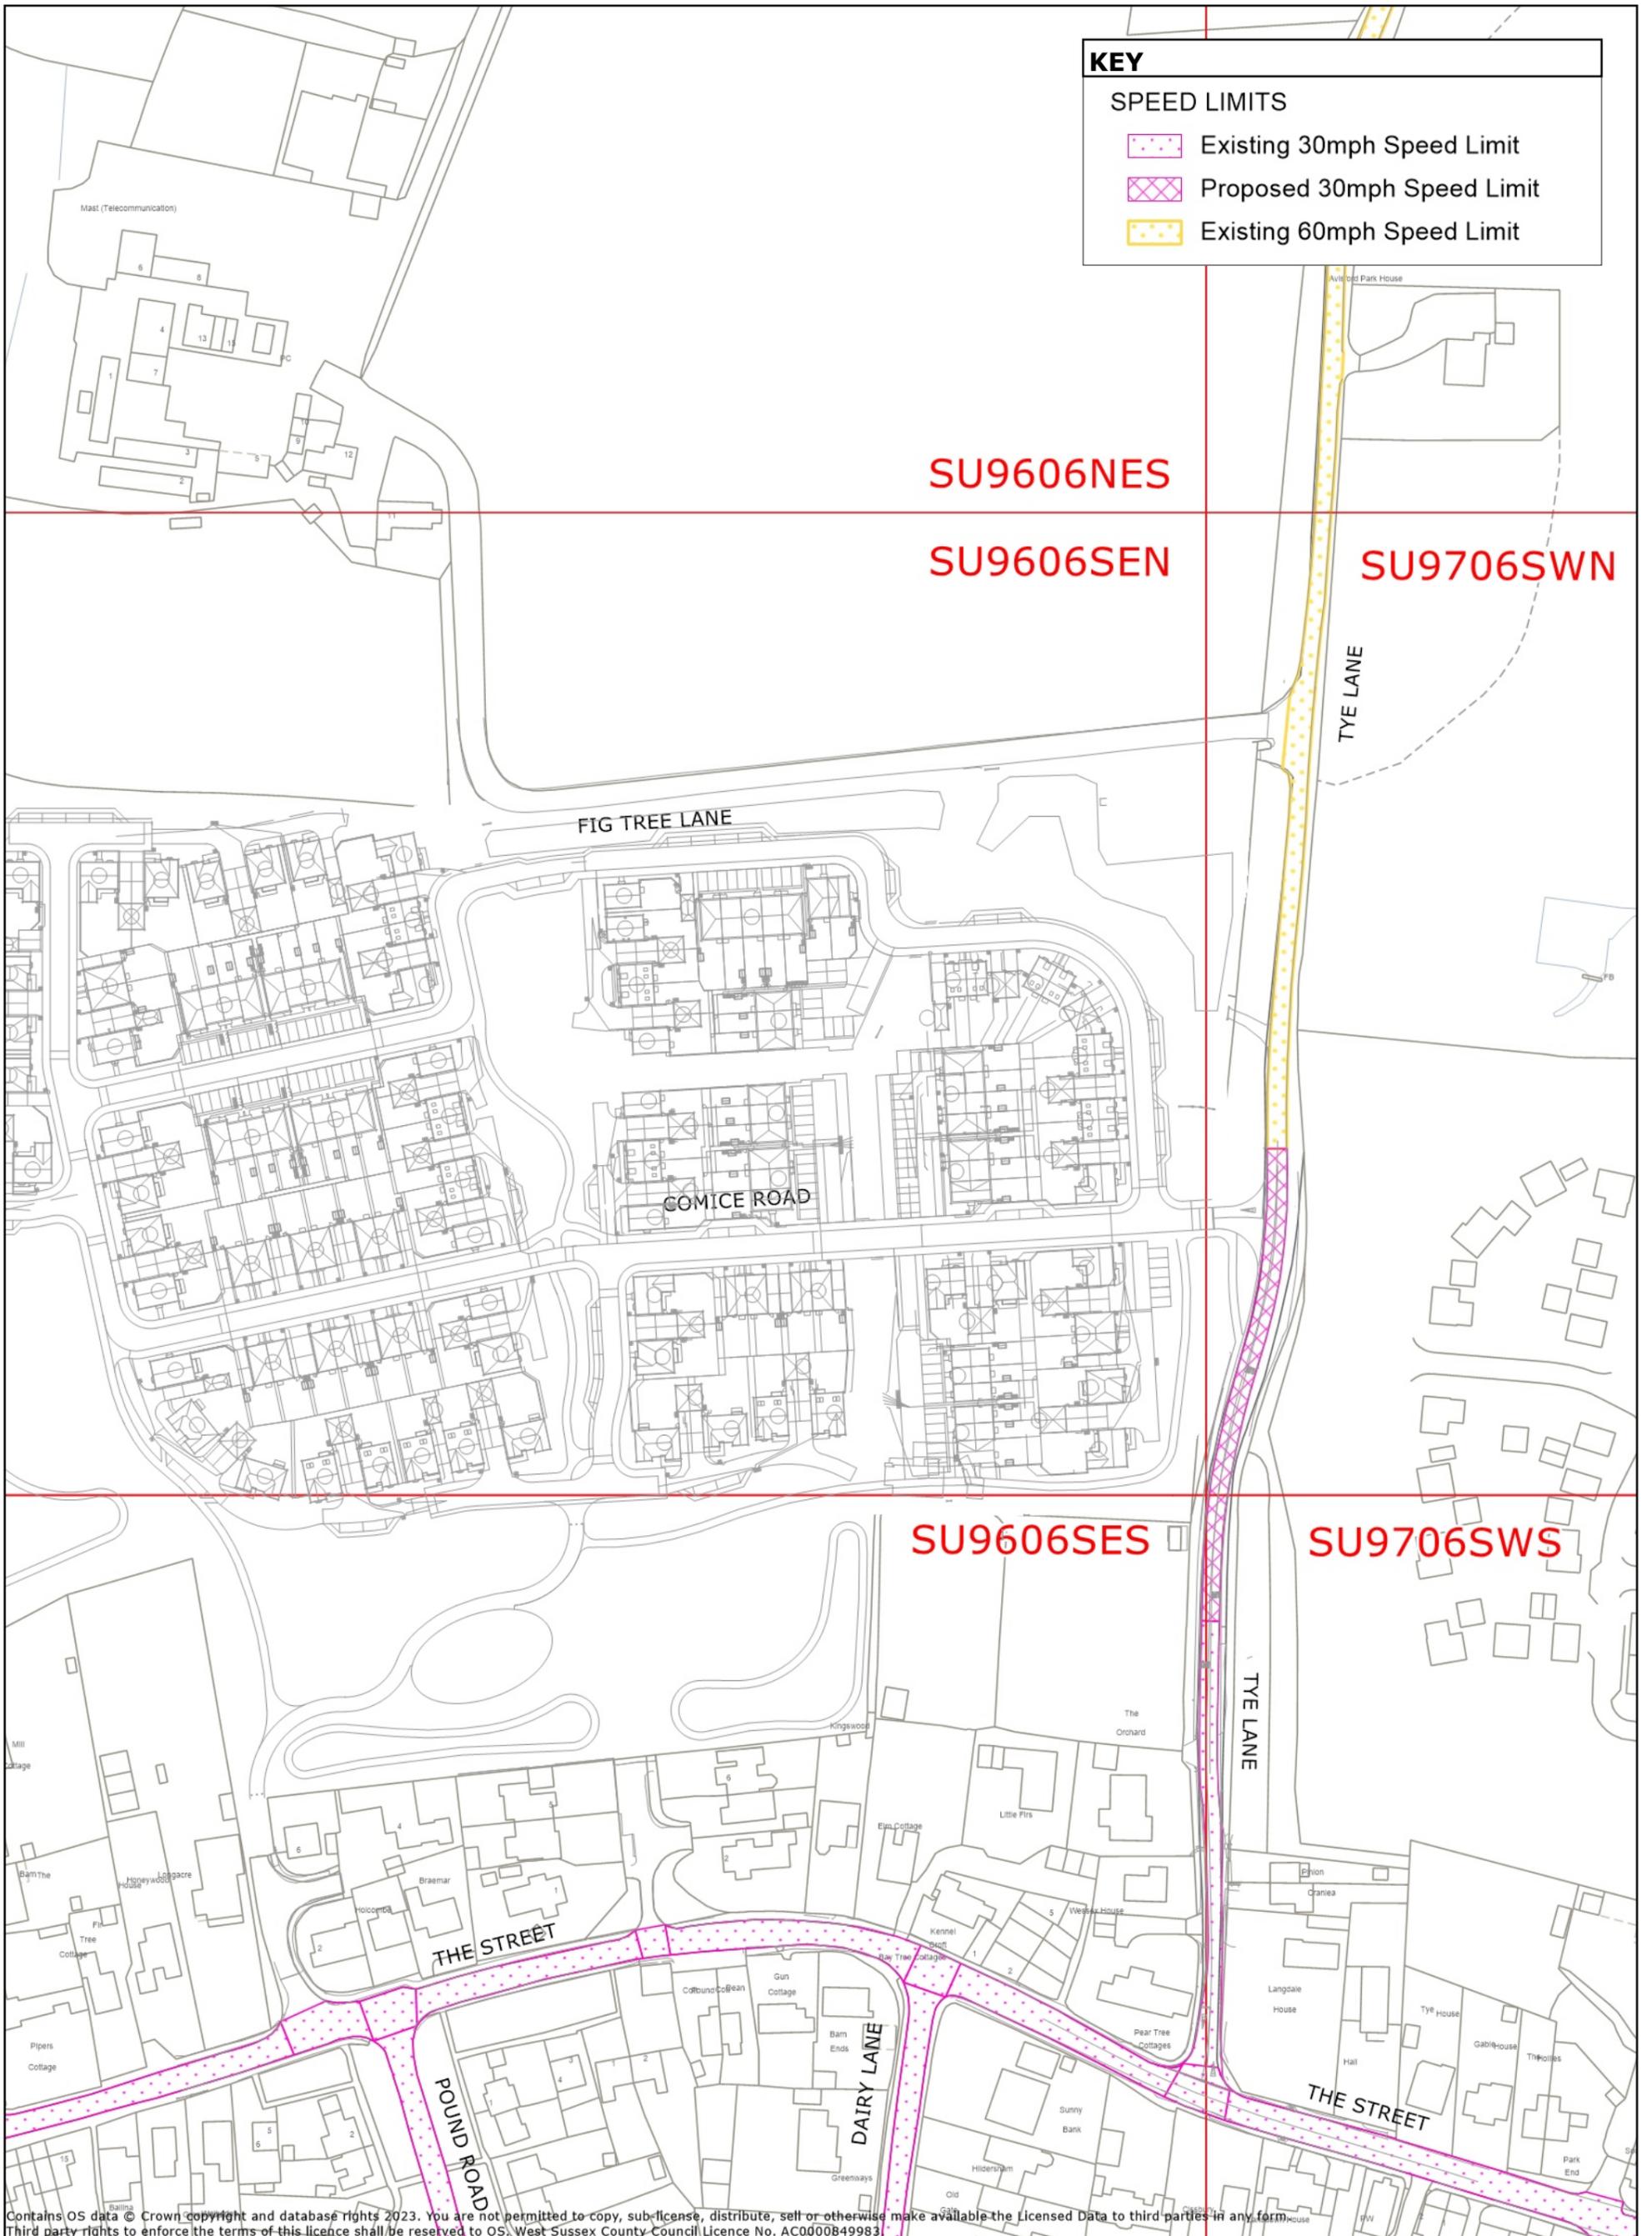

Contains OS data © Crown copyright and database rights 2023. You are not permitted to copy, sub-license, distribute, sell or otherwise make available the Licensed Data to third parties in any form. Third party rights to enforce the terms of this licence shall be reserved to OS. West Sussex County Council Licence No. AC0000849983



ARUN DISTRICT: WALBERTON - TYE LANE
PROPOSED 30MPH SPEED LIMIT (25.09.2023)

ARN9005

