

# **TRAFFIC REGULATION ORDER (TRO) CONSULTATION**

## **MDS2306MM – Beech Hill, Haywards Heath**

**25/1/24 – 15/2/24**

### **Contents**

Notice	Page 2
Statement of Reasons	Page 3
Draft Order	Page 4
Plan "c_midsussex tq3423nes" - existing restrictions	Page 5
Plan "c_midsussex tq3423nes" - proposals	Page 6
Plan "c_midsussex tq3423sws" - existing restrictions	Page 5
Plan "c_midsussex tq3423sws" - proposals	Page 6
Plan "c_midsussex tq3424sws"- existing restrictions	Page 5
Plan "c_midsussex tq3424sws" - proposals	Page 6

**West Sussex County Council**  
**((Mid Sussex District) (Parking Places & Traffic Regulation) (Consolidation**  
**No.2) Order 2006)**

**Haywards Heath: Beech Hill, Hurstwood Lane and Quakers Lane Amendment)**  
**Order 2024**

NOTICE is hereby given that West Sussex County Council proposes to make a permanent Traffic regulation Order under the provisions of the Road Traffic Regulation Act 1984, the effect of which will be to prohibit waiting at any time (introduce double yellow lines) on lengths of roads in Haywards Heath as follows:

**Beech Hill:** to introduce new double yellow lines on the northern side of the road opposite its junction with Rushwood Close. **Hurstwood Lane:** to remove an existing parking area on the eastern side of the road immediately south of its junction with Birch Avenue, replacing it with double yellow lines and to extend the existing parking area north of its junction with Hurstwood Close. **Quakers Lane:** to extend the length of existing double yellow lines on both sides of the road at its junction with America Lane.

Full details of the proposals in this notice can be viewed on the Traffic Regulation Order page of the [West Sussex County Council website](#). The website includes a response form for any comments or objections.

People without access to a computer who wish to view details of the scheme should telephone the West Sussex County Council Contact Centre on 01243 642105 to receive the documents by post.

Any comments or objections about the proposal must be received before 15 February 2024. These may be submitted via the response form on the website mentioned above, by e-mail to [tro.consultation@westsussex.gov.uk](mailto:tro.consultation@westsussex.gov.uk) or in writing to TRO Team, West Sussex County Council, The Grange, Tower Street, Chichester, PO19 1RH. For legal reasons, only correspondence including a full name and address will be considered. Please quote reference MDS2306-MM in all correspondence.

Dated this 25th day of January 2024.  
Director of Law & Assurance, County Hall, Chichester.

**West Sussex County Council**  
**((Mid Sussex District) (Parking Places & Traffic Regulation) (Consolidation**  
**No.2) Order 2006)**

**(Haywards Heath: Beech Hill, Hurstwood Lane and Quakers Lane Amendment)**  
**Order 2024**

**Statement of Reasons for Proposing to Make the Order**

West Sussex County Council proposes to make a permanent Traffic Regulation Order that will prohibit waiting at any time (introduce double yellow lines) on lengths of roads in Haywards Heath as follows:

**Beech Hill:** to introduce new double yellow lines on the northern side of the road opposite its junction with Rushwood Close. **Hurstwood Lane:** to remove an existing parking area on the eastern side of the road immediately south of its junction with Birch Avenue, replacing it with double yellow lines and to extend the existing parking area north of its junction with Hurstwood Close. **Quakers Lane:** to extend the length of existing double yellow lines on both sides of the road at its junction with America Lane.

The County Council has received an application for new parking restrictions on Beech Hill. The section of road is located on a brow of a hill, on a bend and at the junction with Rushwood Close. Obstructive parking on the bend can prevent traffic flow and result in conflict when vehicles are inclined to drive on the wrong side of the road with limited forward visibility. Residents have found themselves unable to drive out of Rushwood Close because of inconsiderate parking, especially at school drop off & pick up times. The application has been assessed and demonstrated a level of local support sufficient for the proposals to go forward to statutory consultation and public advertisement. The opportunity is also being made to make adjustments to restrictions on Hurstwood Lane and Quakers Lane where vehicles parking too close to junctions restrict visibility for traffic.

The new order is therefore proposed to avoid danger to persons or other traffic using the affected lengths of road and to facilitate the passage of traffic.

The attached drawings, numbered TQ3423NES, TQ3423SWS and TQ3424SWS show the lengths of roads affected by the proposed order.

Director of Law & Assurance  
21 November 2023  
MDS2306-MM

**WEST SUSSEX COUNTY COUNCIL**  
**((MID SUSSEX DISTRICT) (PARKING PLACES & TRAFFIC REGULATION)**  
**(CONSOLIDATION NO.2) ORDER 2006)**

**(HAYWARDS HEATH: BEECH HILL, HURSTWOOD LANE AND QUAKERS LANE**  
**AMENDMENT) ORDER 2024**

West Sussex County Council in exercise of their powers under Sections 1 (a) 2 (1) and (2), 4 (2), 45. 46. 49 and 53 and Part IV of Schedule 9 of the Road Traffic Regulation Act 1984 ("the Act") as amended and of all other enabling powers and after consultation with the Chief Officer of Police in accordance with Part III of Schedule 9 to the Act hereby make the following Order:-

1. The Order shall come into operation on the \*\*\*\*\* day of \*\*\*\*\* 2024 and may be cited as "West Sussex County Council) ((Mid Sussex District) (Parking Places & Traffic Regulation) (Consolidation No.2) Order 2006) (Haywards Heath: Beech Hill, Hurstwood Lane and Quakers Lane Amendment) Order 2023".
2. The "West Sussex County Council ((Mid Sussex District) (Parking Places & Traffic Regulation) (Consolidation No.2) Order 2006" is hereby amended by the replacement of the plans specified in the First Schedule to this Order, with the plans specified in the Second Schedule, attached hereto.

**FIRST SCHEDULE**  
**Plans to be Replaced**

TQ3423NES (Issue Number 2)  
TQ3423SWS (Issue Number 6)  
TQ3424SWS (Issue Number 2)

**SECOND SCHEDULE**  
**Replacement Plans**

TQ3423NES (Issue Number 3)  
TQ3423SWS (Issue Number 7)  
TQ3424SWS (Issue Number 3)


**For and on behalf of WEST SUSSEX COUNTY COUNCIL**

*Authorised Signatory:*

NAME:

DATE MADE:

MDS2306-MM

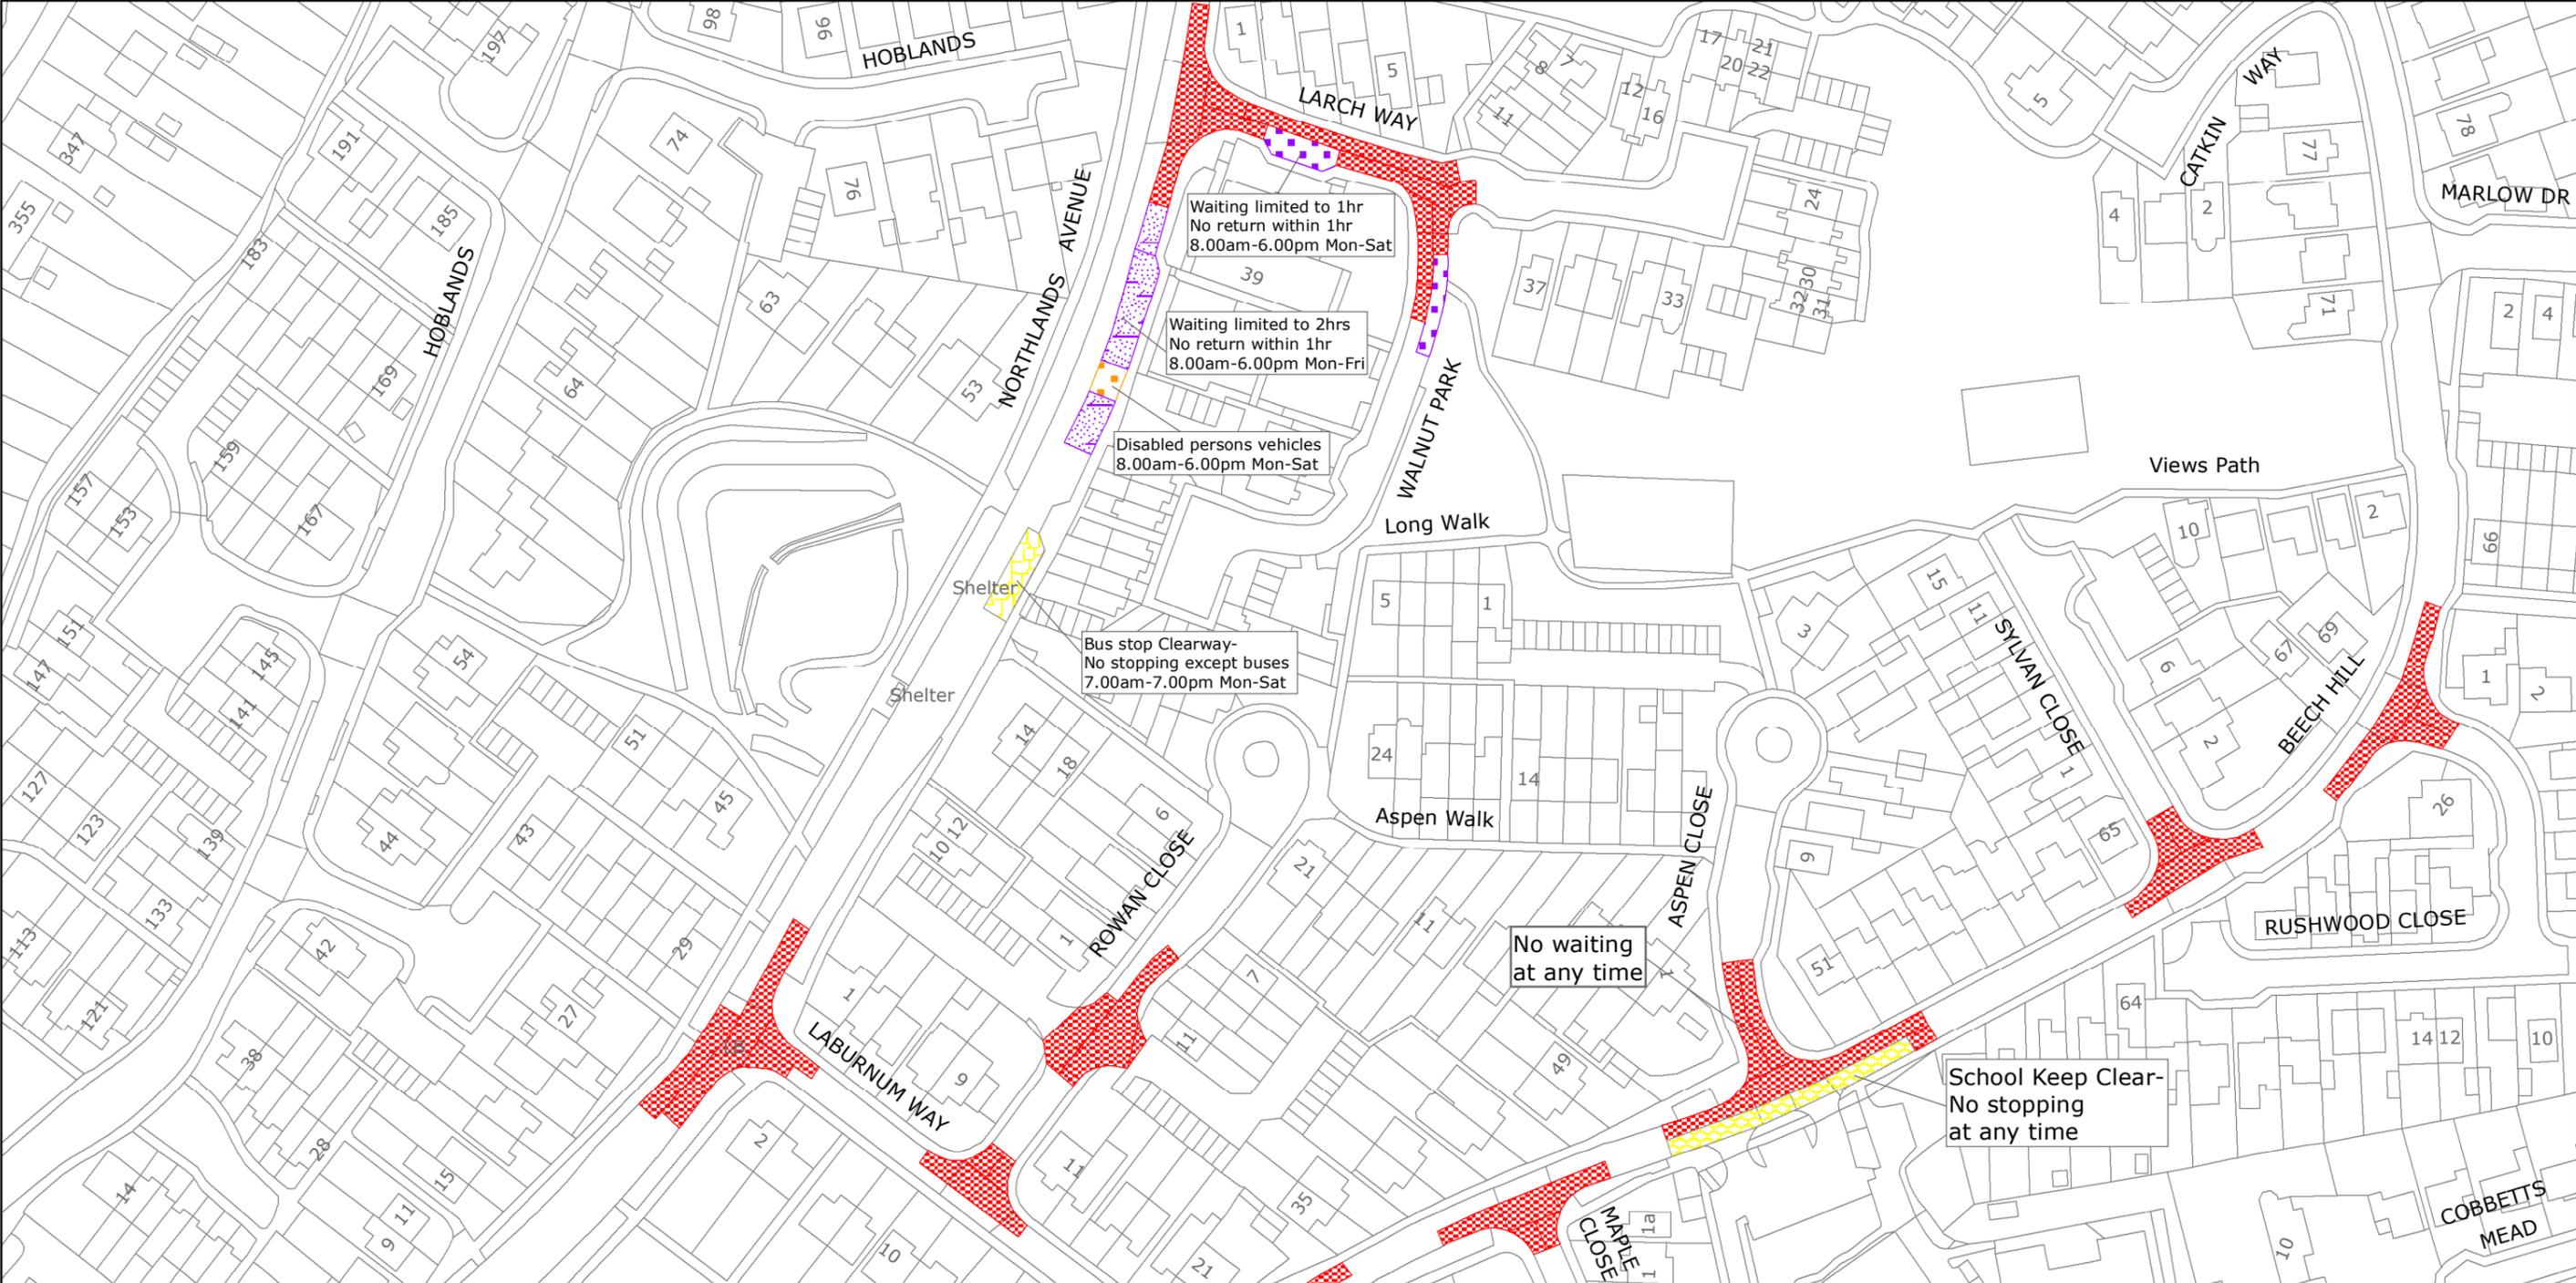

West Sussex County Council  
 Highways & Transport  
 The Grange  
 Tower Street  
 Chichester  
 West Sussex  
 PO19 1RH

MID SUSSEX DISTRICT: HAYWARDS HEATH  
 WAITING RESTRICTIONS


Reproduced from or based upon 2021 Ordnance Survey mapping with permission of the Controller of HMSO (c) Crown Copyright reserved.  
 Unauthorised reproduction infringes Crown copyright and may lead to prosecution or civil proceedings West Sussex County Council Licence No. 100018485

TILE REF NO:  
 TQ3423NES

SHEET ISSUE NO 2  
 SHEET ACTIVE FROM - 12.07.2021

N  
  
 SCALE:  
 1:1250  
 at A3 size

PAGE 2 OF 2: PROPOSED CHANGES TO RESTRICTIONS (CIRCLED)

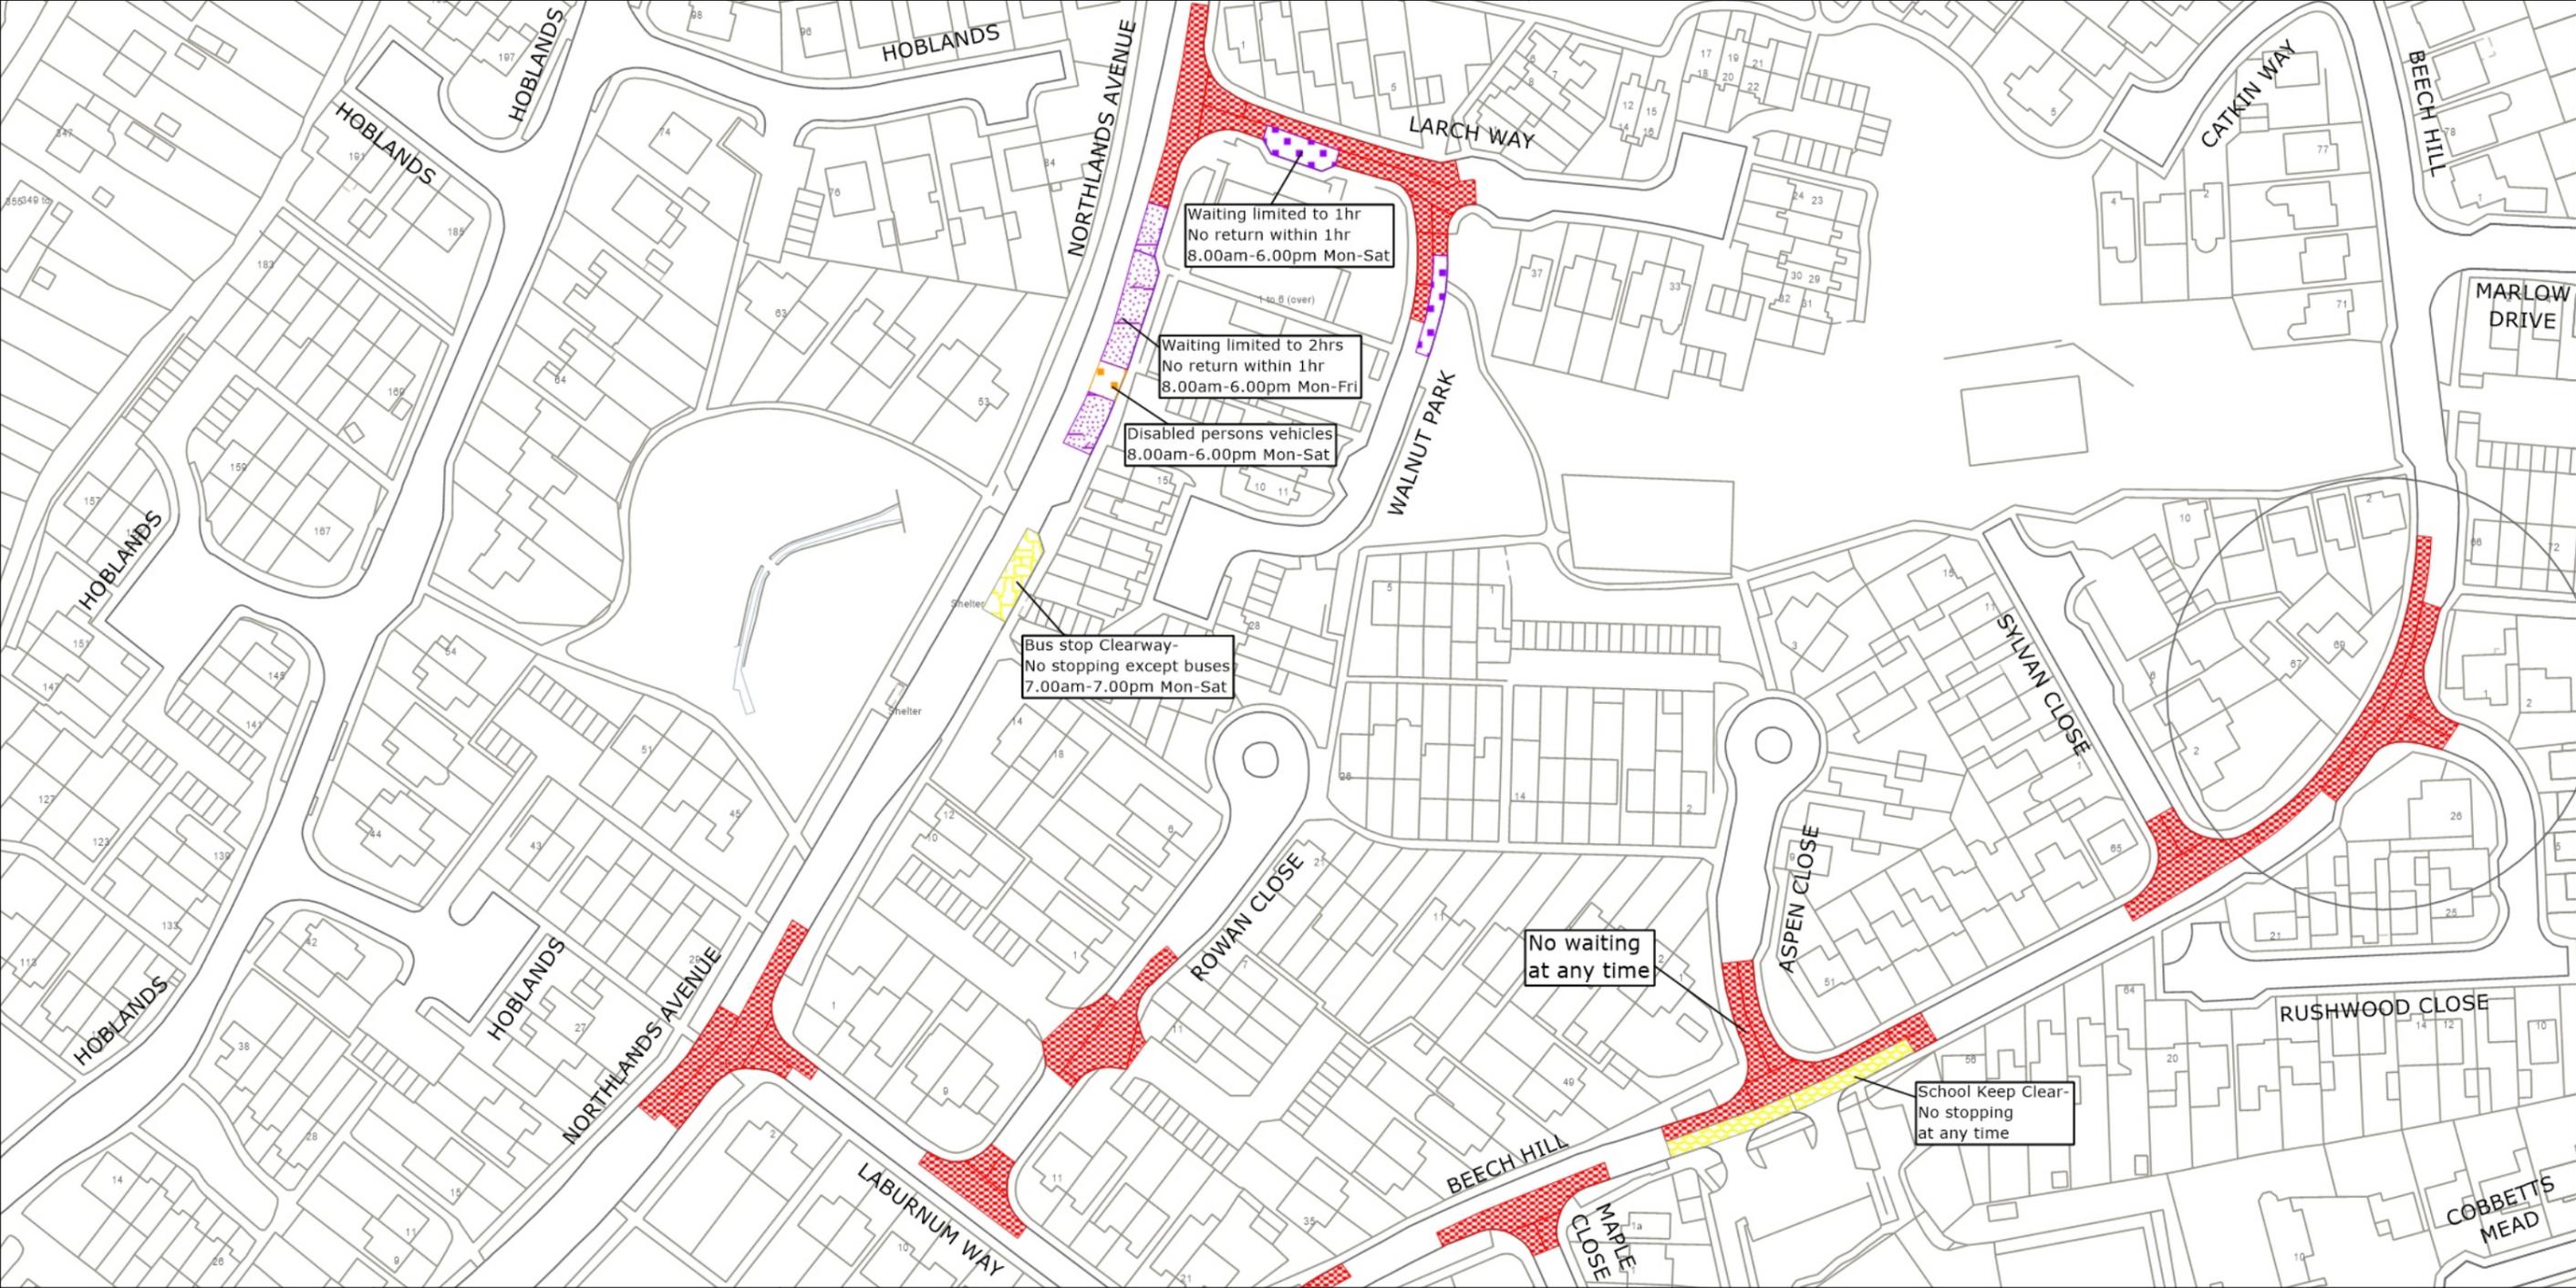

West Sussex County Council  
 Highways & Transport  
 The Grange  
 Tower Street  
 Chichester  
 West Sussex  
 PO19 1RH


MID SUSSEX DISTRICT: HAYWARDS HEATH  
 PROPOSED WAITING RESTRICTIONS (19.07.2023)

Reproduced from or based upon 2023 Ordnance Survey mapping with permission of the Controller of HMSO (c) Crown Copyright reserved. Unauthorised reproduction infringes Crown copyright and may lead to prosecution or civil proceedings West Sussex County Council Licence No. 100018485

TILE REF NO:  
 TQ3423NES

SHEET ISSUE NO 3\_MDS2306  
 SHEET ACTIVE FROM - DD.MM.YYYY

N  
  
 SCALE:  
 1:1250  
 at A3 size

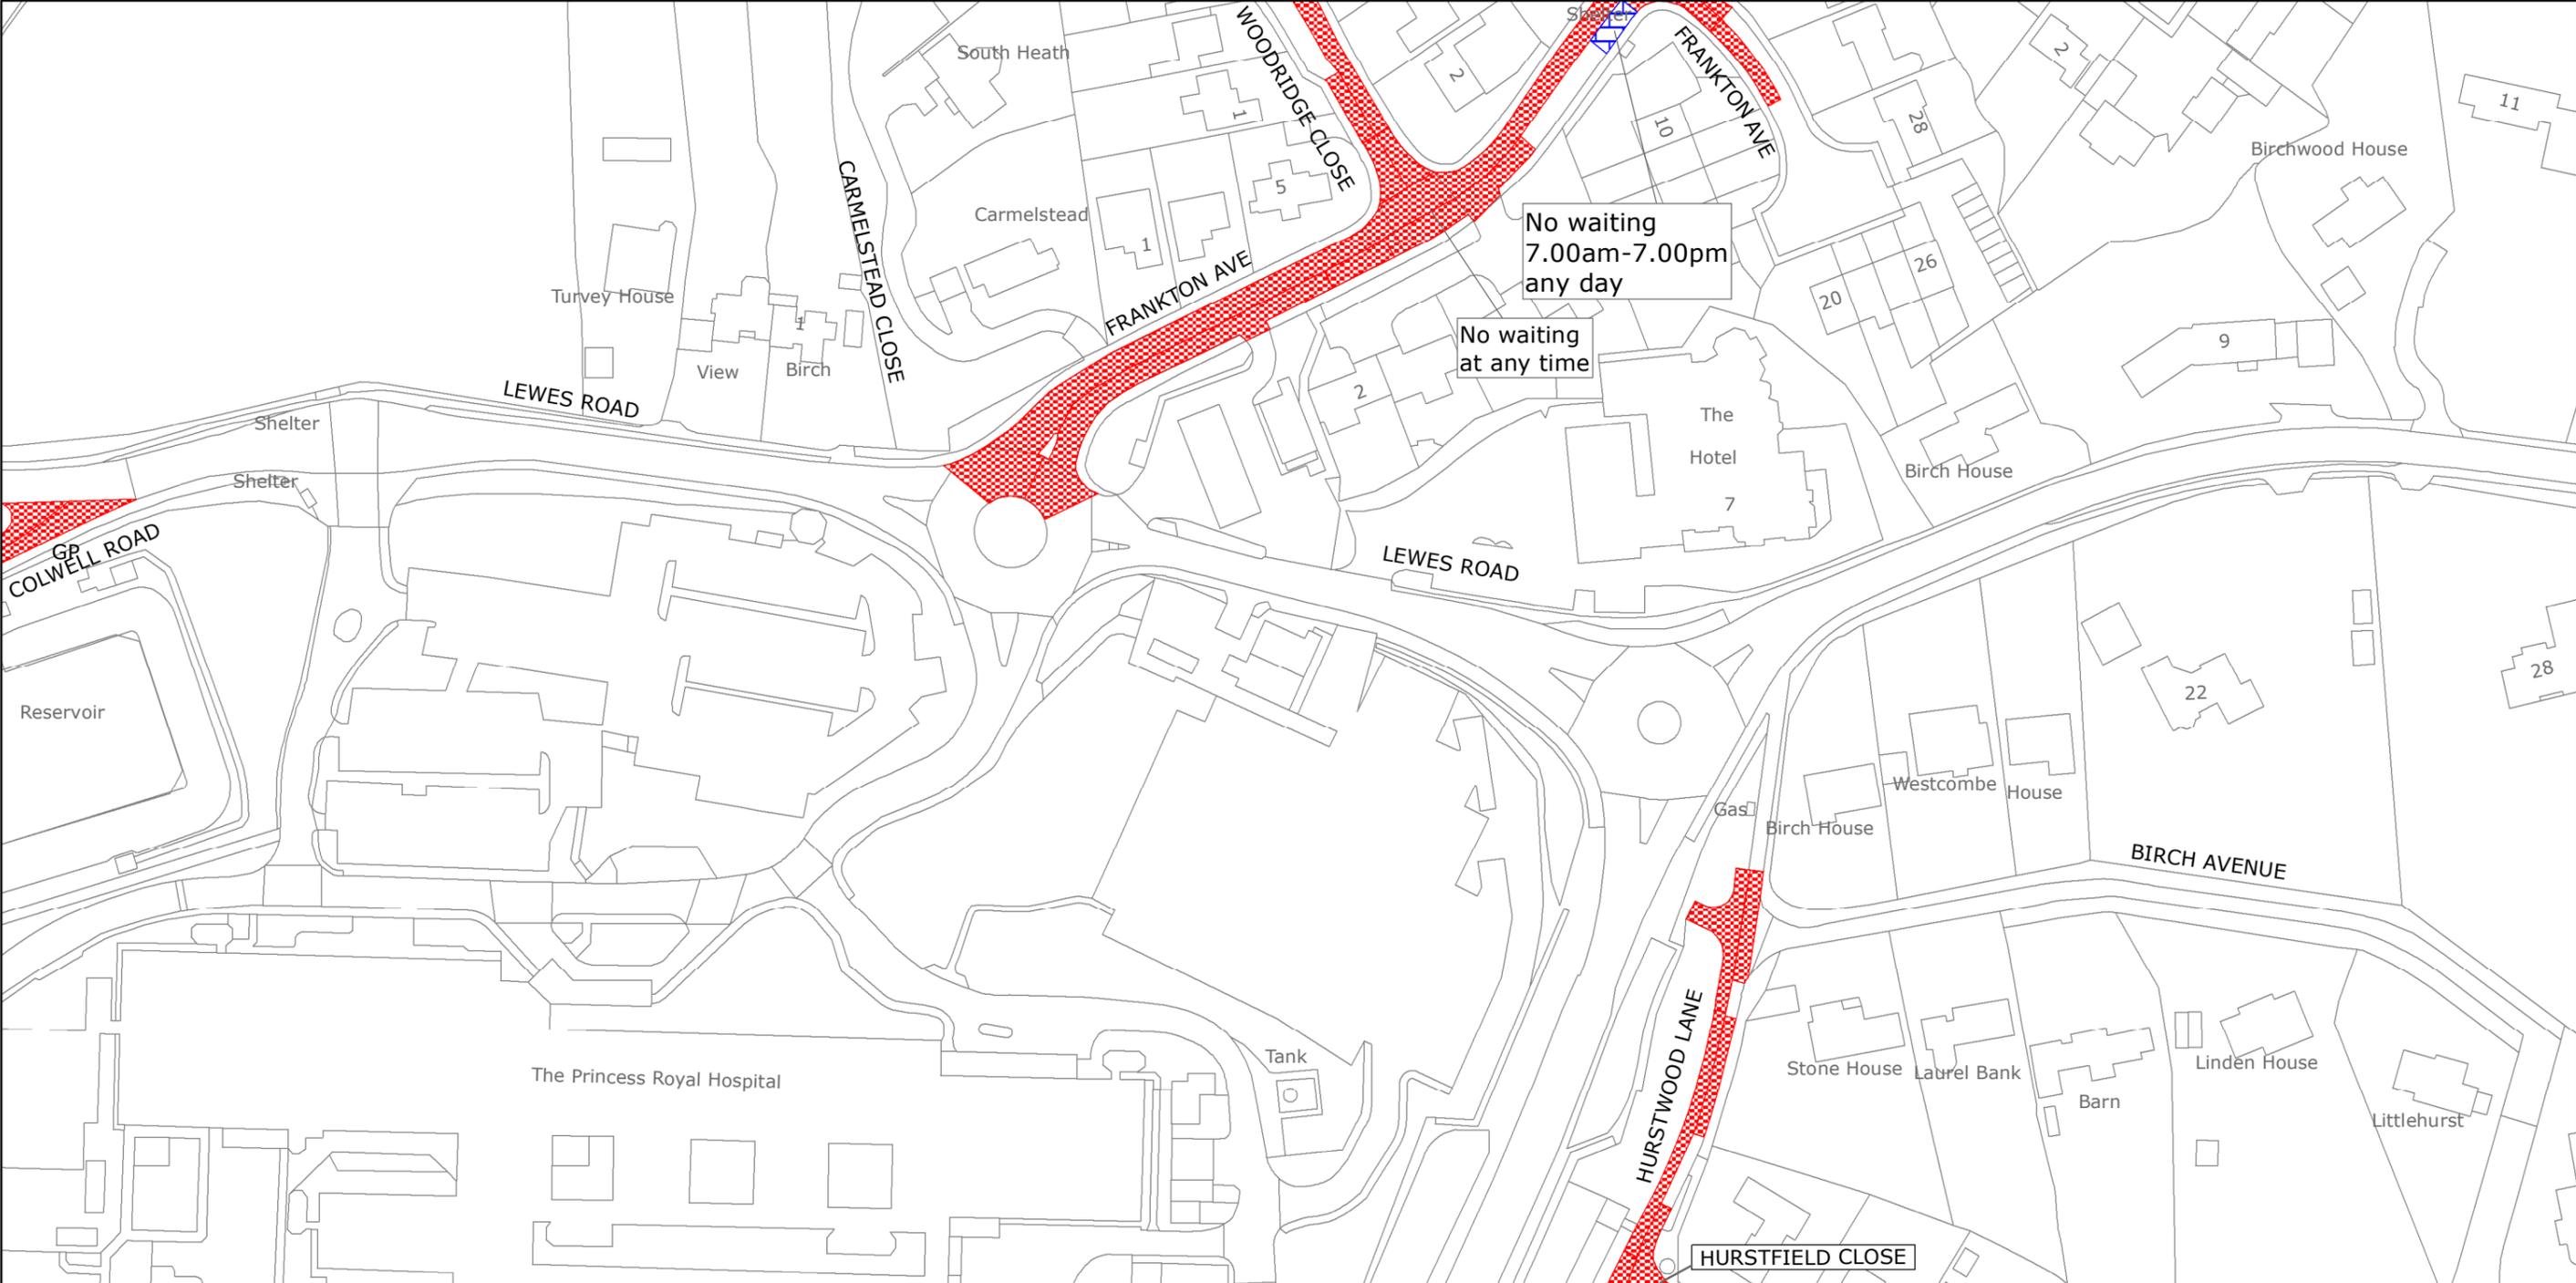

West Sussex County Council  
 Highways & Transport  
 The Grange  
 Tower Street  
 Chichester  
 West Sussex  
 PO19 1RH

MID SUSSEX DISTRICT: HAYWARDS HEATH  
 WAITING RESTRICTIONS


Reproduced from or based upon 2021 Ordnance Survey mapping with permission of the Controller of HMSO (c) Crown Copyright reserved.  
 Unauthorised reproduction infringes Crown copyright and may lead to prosecution or civil proceedings West Sussex County Council Licence No. 100018485

TILE REF NO:  
 TQ3423SWS

SHEET ISSUE NO 6  
 SHEET ACTIVE FROM - 12.07.2021

N  
  
 SCALE:  
 1:1250  
 at A3 size

PAGE 2 OF 2: PROPOSED CHANGES TO RESTRICTIONS (CIRCLED)

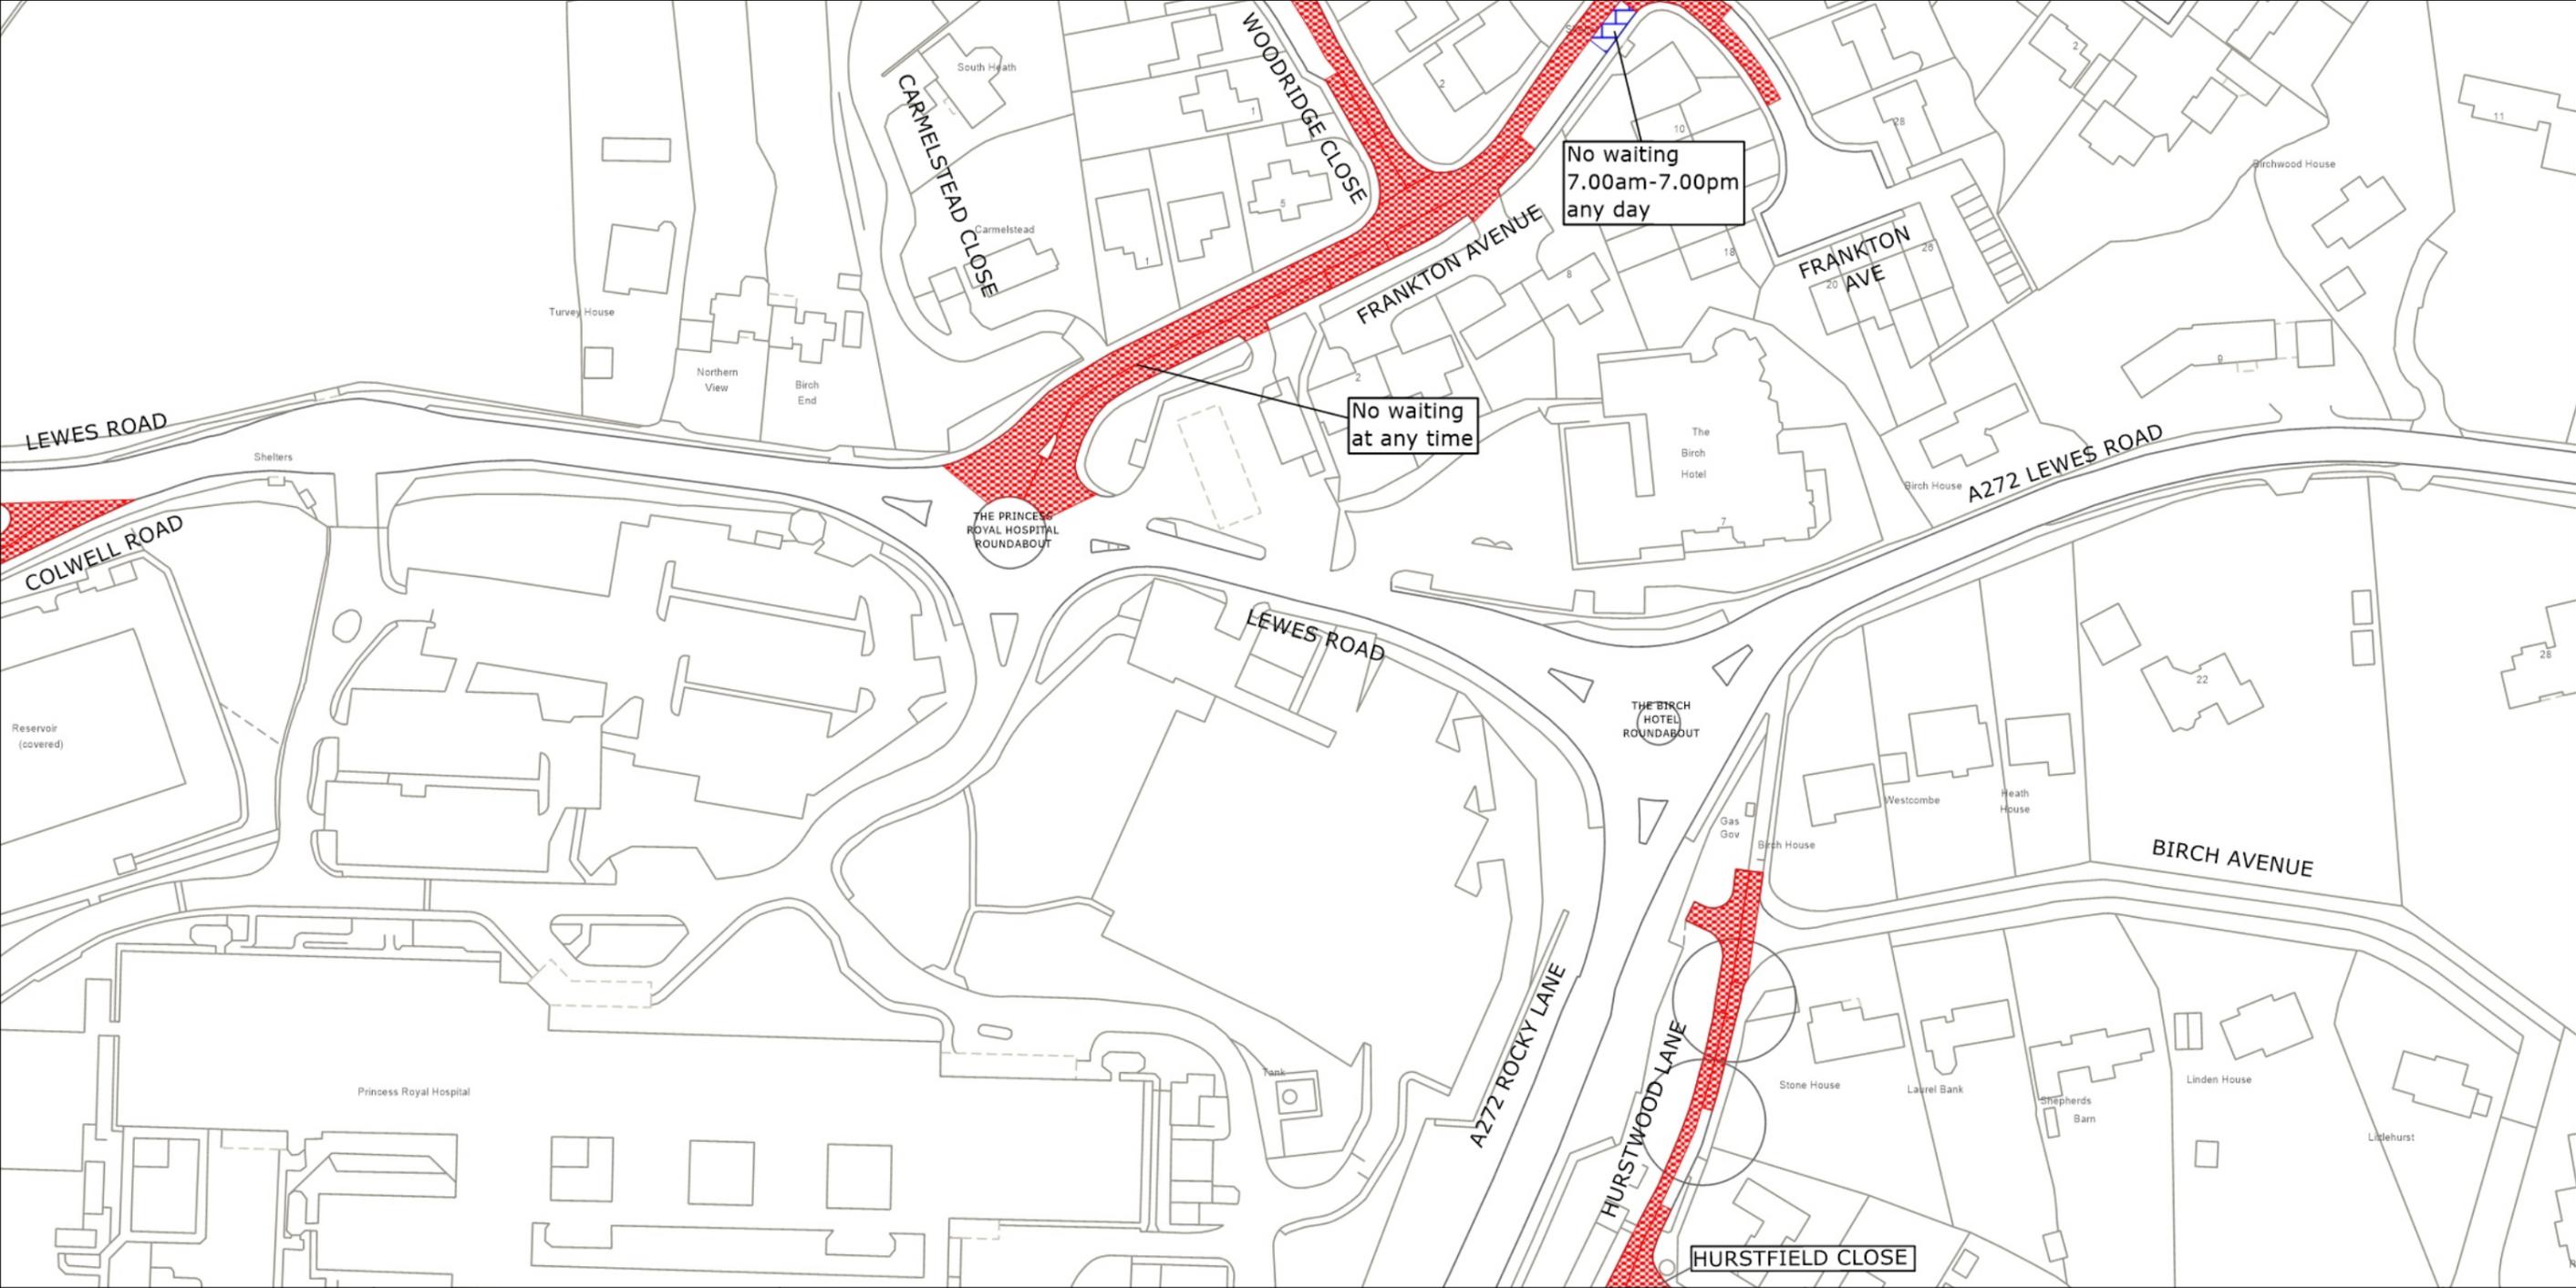

West Sussex County Council  
 Highways & Transport  
 The Grange  
 Tower Street  
 Chichester  
 West Sussex  
 PO19 1RH

MID SUSSEX DISTRICT: HAYWARDS HEATH  
 PROPOSED WAITING RESTRICTIONS (19.07.2023)


Reproduced from or based upon 2023 Ordnance Survey mapping with permission of the Controller of HMSO (c) Crown Copyright reserved. Unauthorised reproduction infringes Crown copyright and may lead to prosecution or civil proceedings West Sussex County Council Licence No. 100018485

**TILE REF NO:  
 TQ3423SWS**

SHEET ISSUE NO 7\_MDS2306  
 SHEET ACTIVE FROM - DD.MM.YYYY

**N**

**SCALE:  
 1:1250  
 at A3 size**

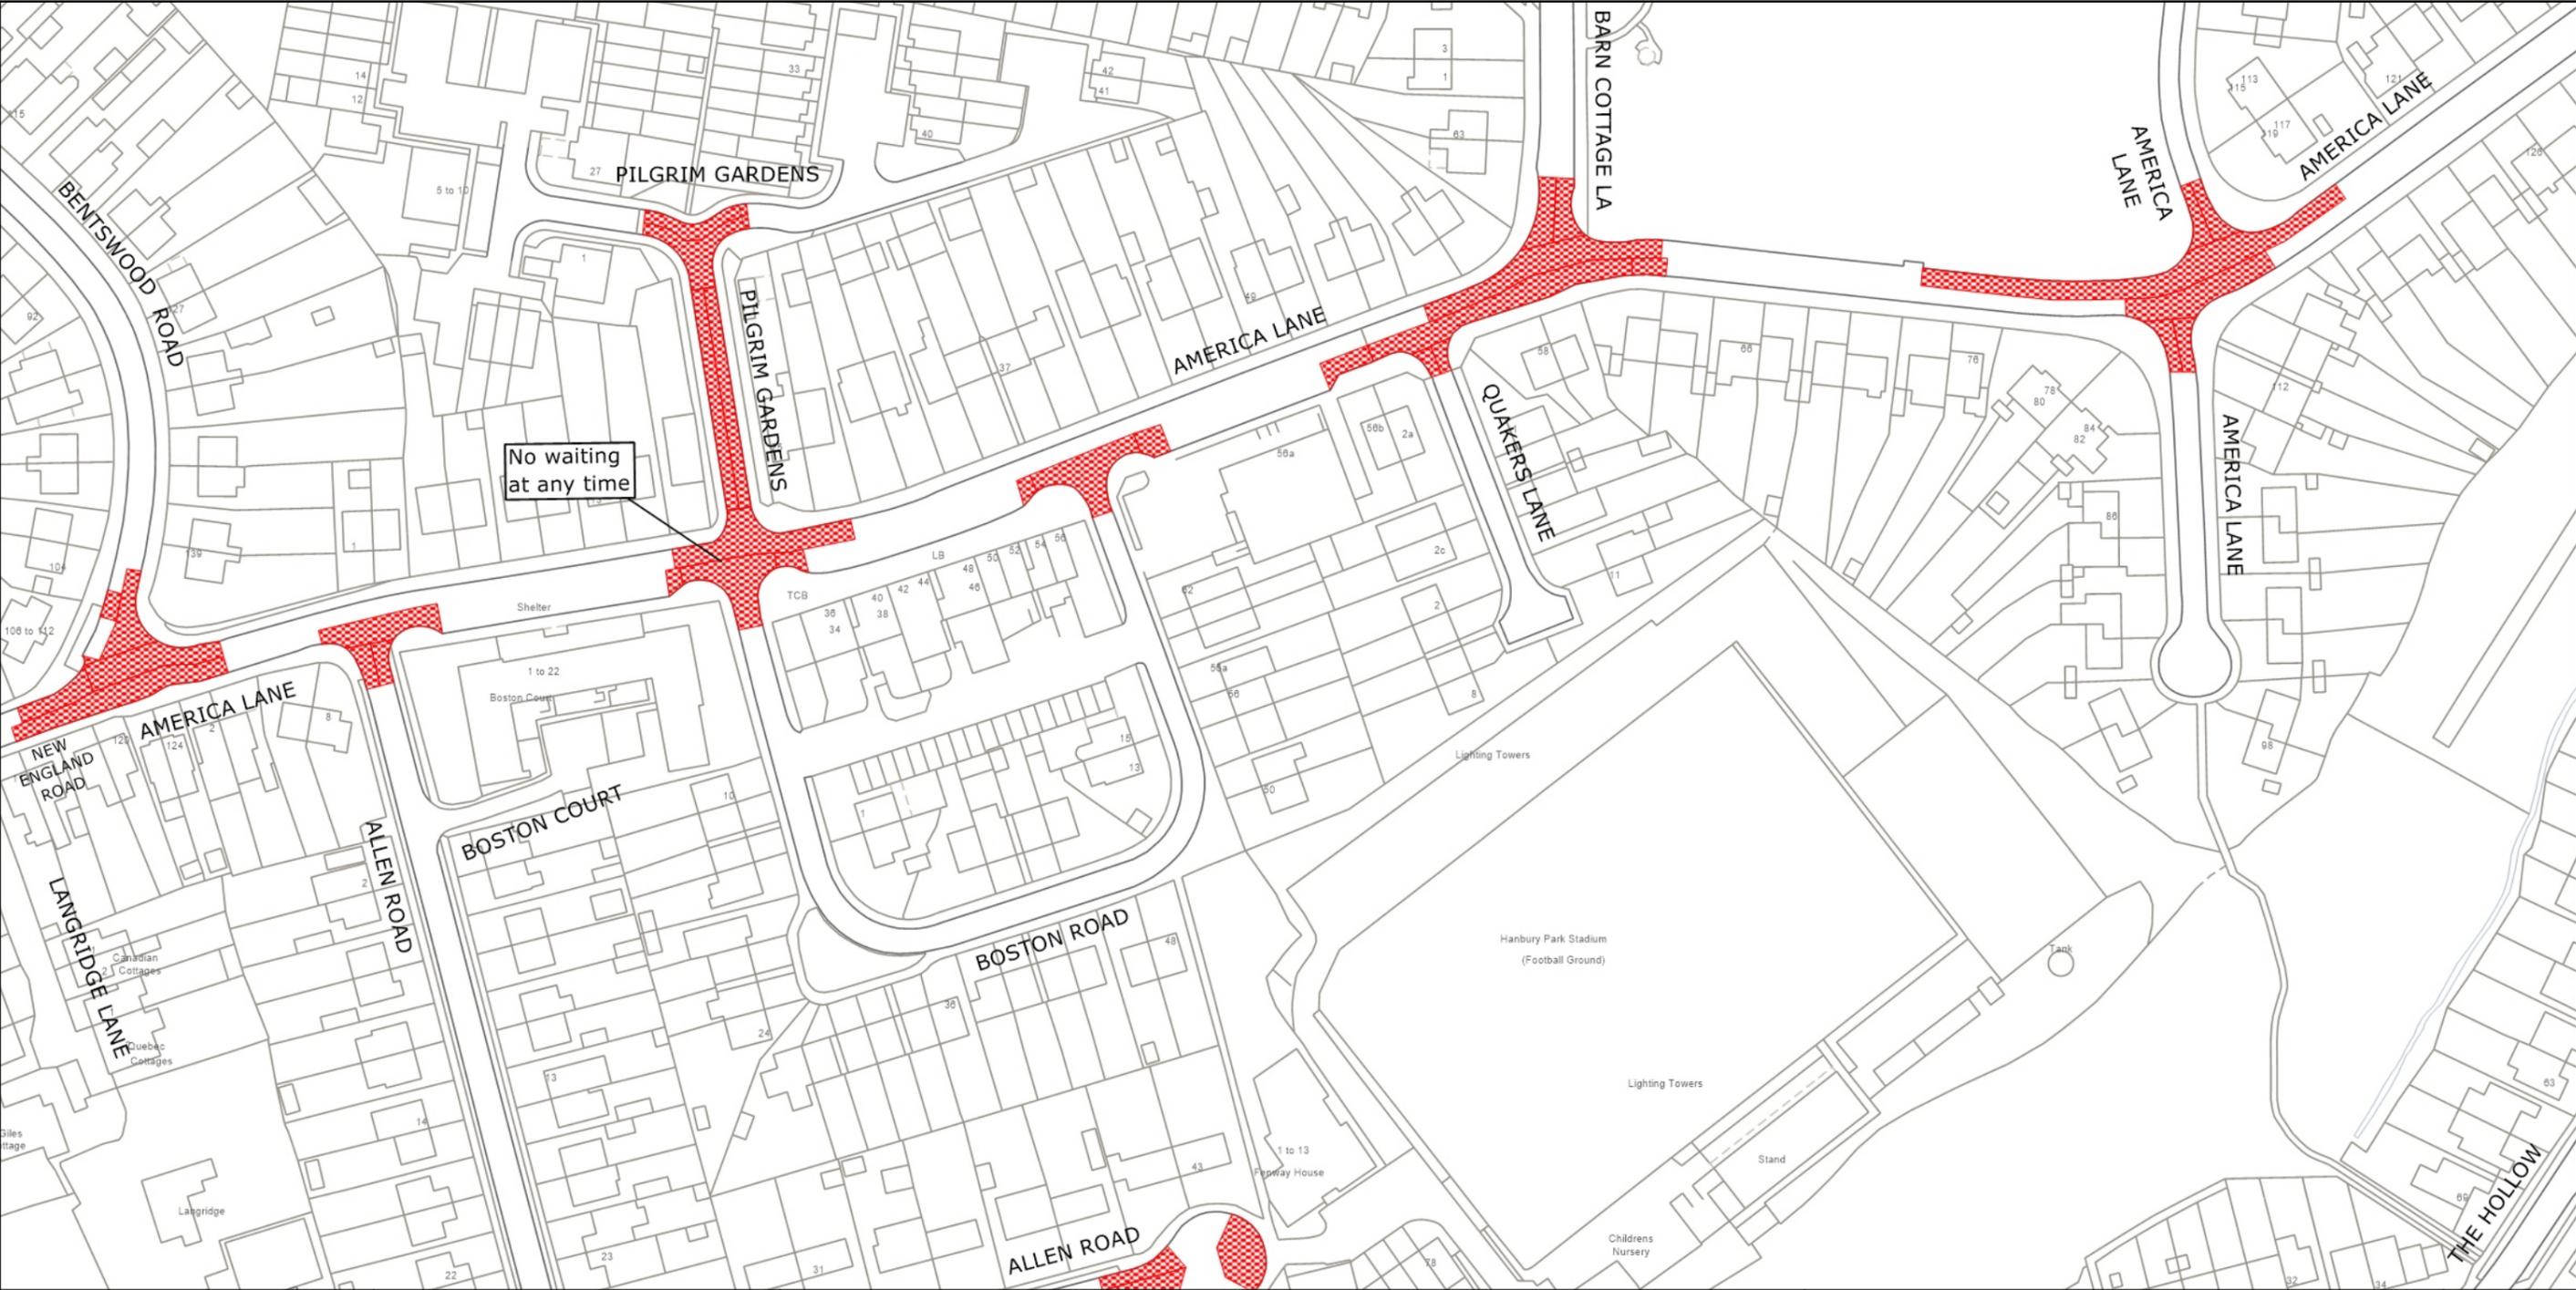

West Sussex County Council  
 Highways & Transport  
 The Grange  
 Tower Street  
 Chichester  
 West Sussex  
 PO19 1RH


MID SUSSEX DISTRICT: HAYWARDS HEATH  
 WAITING RESTRICTIONS

TILE REF NO:  
**TQ3424SWS**  
 SHEET ISSUE NO 2  
 SHEET ACTIVE FROM - 16.01.2023

N  
  
 SCALE:  
 1:1250  
 at A3 size

Reproduced from or based upon 2022 Ordnance Survey mapping with permission of the Controller of HMSO (c) Crown Copyright reserved. Unauthorised reproduction infringes Crown copyright and may lead to prosecution or civil proceedings West Sussex County Council Licence No. 100018485

PAGE 2 OF 2: PROPOSED CHANGES TO RESTRICTIONS (CIRCLED)

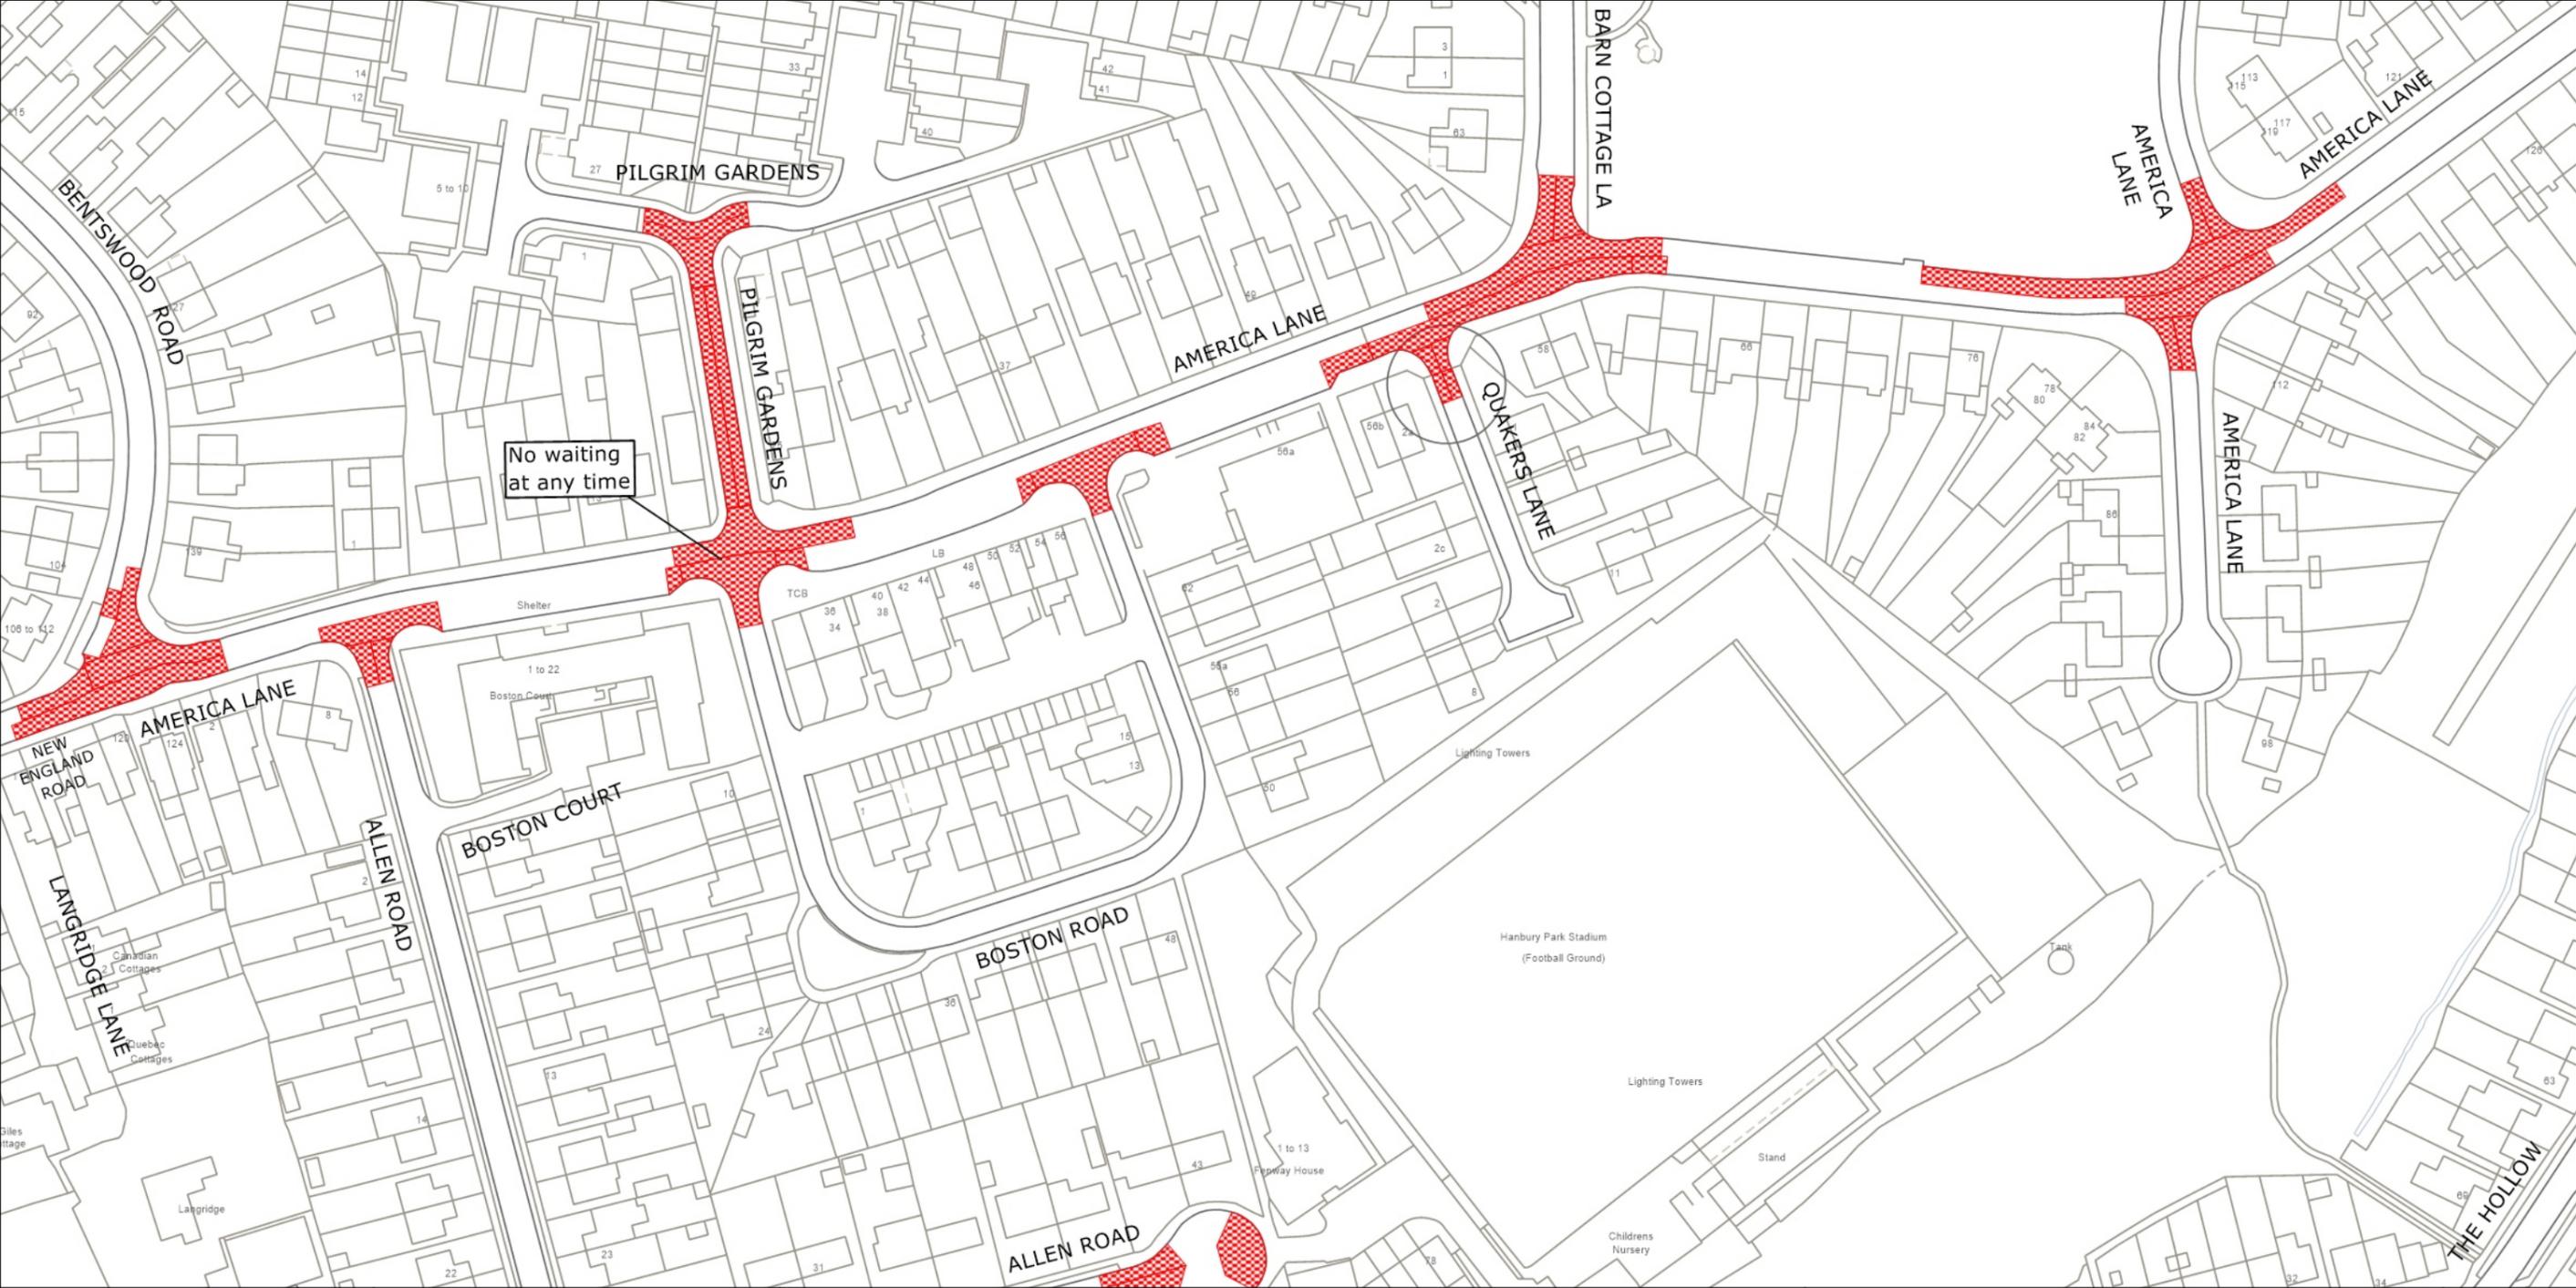

West Sussex County Council  
 Highways & Transport  
 The Grange  
 Tower Street  
 Chichester  
 West Sussex  
 PO19 1RH

MID SUSSEX DISTRICT: HAYWARDS HEATH  
 PROPOSED WAITING RESTRICTIONS (19.07.2023)

TILE REF NO:  
**TQ3424SWS**  
 SHEET ISSUE NO 3\_MDS2306  
 SHEET ACTIVE FROM - DD.MM.YYYY

N  
  
 SCALE:  
 1:1250  
 at A3 size

Reproduced from or based upon 2023 Ordnance Survey mapping with permission of the Controller of HMSO (c) Crown Copyright reserved. Unauthorised reproduction infringes Crown copyright and may lead to prosecution or civil proceedings West Sussex County Council Licence No. 100018485