

TRAFFIC REGULATION ORDER (TRO) CONSULTATION

CRW-8036-RC - Crawley: Haslett Avenue East

12/6/24 – 3/7/24

Contents

Notice	Page 2
Statement of Reasons	Page 3
Draft Order	Page 4
Plan "c_crawleytq2836nws" - existing restrictions	Page 5
Plan "c_crawleytq2836nws" - proposals	Page 6

WEST SUSSEX COUNTY COUNCIL
((CRAWLEY BOROUGH) (PARKING PLACES AND TRAFFIC REGULATION)
(CONSOLIDATION) ORDER 2010)
(HASLETT AVENUE EAST AMENDMENT) ORDER 202*

NOTICE is hereby given that West Sussex County Council propose to make a permanent Order under the provisions of the Road Traffic Regulation Act 1984, the effect of which will be to introduce a length of prohibition of waiting at all times (double yellow lines) on the north side of Haslett Avenue East at the signalised junction with Hawth Avenue.

The consultation for this proposal will start on 12 June 2024 and, AT THAT TIME, full details of the proposals in this Notice can be viewed on our website www.westsussex.gov.uk/tro. The website includes a response form for comments or objections.

Paper copies of documents will not be available to view in council offices or libraries. People without access to a computer who wish to view details of the scheme should telephone the West Sussex County Council Contact Centre on 01243 642105 to receive the documents by post.

Any objections or comments about these proposals must be received by 3 July 2024. These may be sent via the response form on the website, in writing to: TRO Team, West Sussex County Council, The Grange, Tower Street, Chichester, PO19 1RH; or by e-mail to: tro.team@westsussex.gov.uk. All correspondence should be addressed to the undersigned, quoting the reference TRO/CRW8036/RC. Only correspondence including a full name and address will be considered.

Dated this 12 June 2024
Director of Law & Assurance
County Hall
Chichester

WEST SUSSEX COUNTY COUNCIL
((CRAWLEY BOROUGH) (PARKING PLACES AND TRAFFIC REGULATION)
(CONSOLIDATION) ORDER 2010)
(HASLETT AVENUE EAST AMENDMENT) ORDER 202*

STATEMENT OF REASONS FOR PROPOSING TO MAKE THE ORDER

The County Council in exercise of their powers under the Road Traffic Regulation Act 1984, propose to introduce a permanent Order, the effect of which will be to introduce a length of prohibition of waiting at any time (double yellow lines) on the north side of Haslett Avenue East at the signalised junction with Hawth Avenue.

West Sussex County Council are undertaking a comprehensive refurbishment programme converting halogen traffic signals to LED technology to ensure that the traffic signals are kept in a safe and working condition. LED technology

One of the sites on the programme is the signal controlled junction of Haslett Avenue East and Hawth Avenue. As part of the review and design work it has been identified that some of the carriageway markings need to be altered to bring them up to the latest standards. There are also currently no waiting restrictions on the eastbound approach to the junction. To maintain traffic flows through the junction it is proposed to introduce a length of double yellow lines to prohibit waiting at any time.

This Order is proposed for facilitating the passage on the road or any other road of any class of traffic (including pedestrians).

Plan Nos. TQ2836NWS

shows the length of road, which is the subject of the proposed Order.

Director of Law & Assurance
County Hall
Chichester

Dated June 2024

WEST SUSSEX COUNTY COUNCIL
((CRAWLEY BOROUGH) (PARKING PLACES AND TRAFFIC REGULATION)
(CONSOLIDATION) ORDER 2010)
(HASLETT AVENUE EAST AMENDMENT) ORDER 202*

West Sussex County Council in exercise of their powers under Sections 1 (1) 2 (1) and (2), 4 (2), 45, 46, 49 and 53 and Part IV of Schedule 9 of the Road Traffic Regulation Act 1984 "the Act" as amended and of all other enabling powers and after consultation with the chief officer of police in accordance with Part III of Schedule 9 to the Act hereby make the following Order:-


1. This Order shall come into operation on the x day of x 2021 and may be cited as "West Sussex County Council ((Crawley Borough) (Parking Places and Traffic Regulation) (Consolidation) Order 2010) (Haslett Avenue East Amendment) Order 202*."
2. The "West Sussex County Council (Crawley Borough) (Parking Places and Traffic Regulation) (Consolidation) Order 2010" is hereby amended by the deletion from it of the plan specified in the First Schedule to this Order and the substitution into it of the plan attached in the Second Schedule to this Order.

FIRST SCHEDULE
Plan to be deleted

TQ2826NWS (Sheet Issue No. 7)

SECOND SCHEDULE
Plan to be substituted
(as attached)

TQ2826NWN (Sheet Issue No. 8)

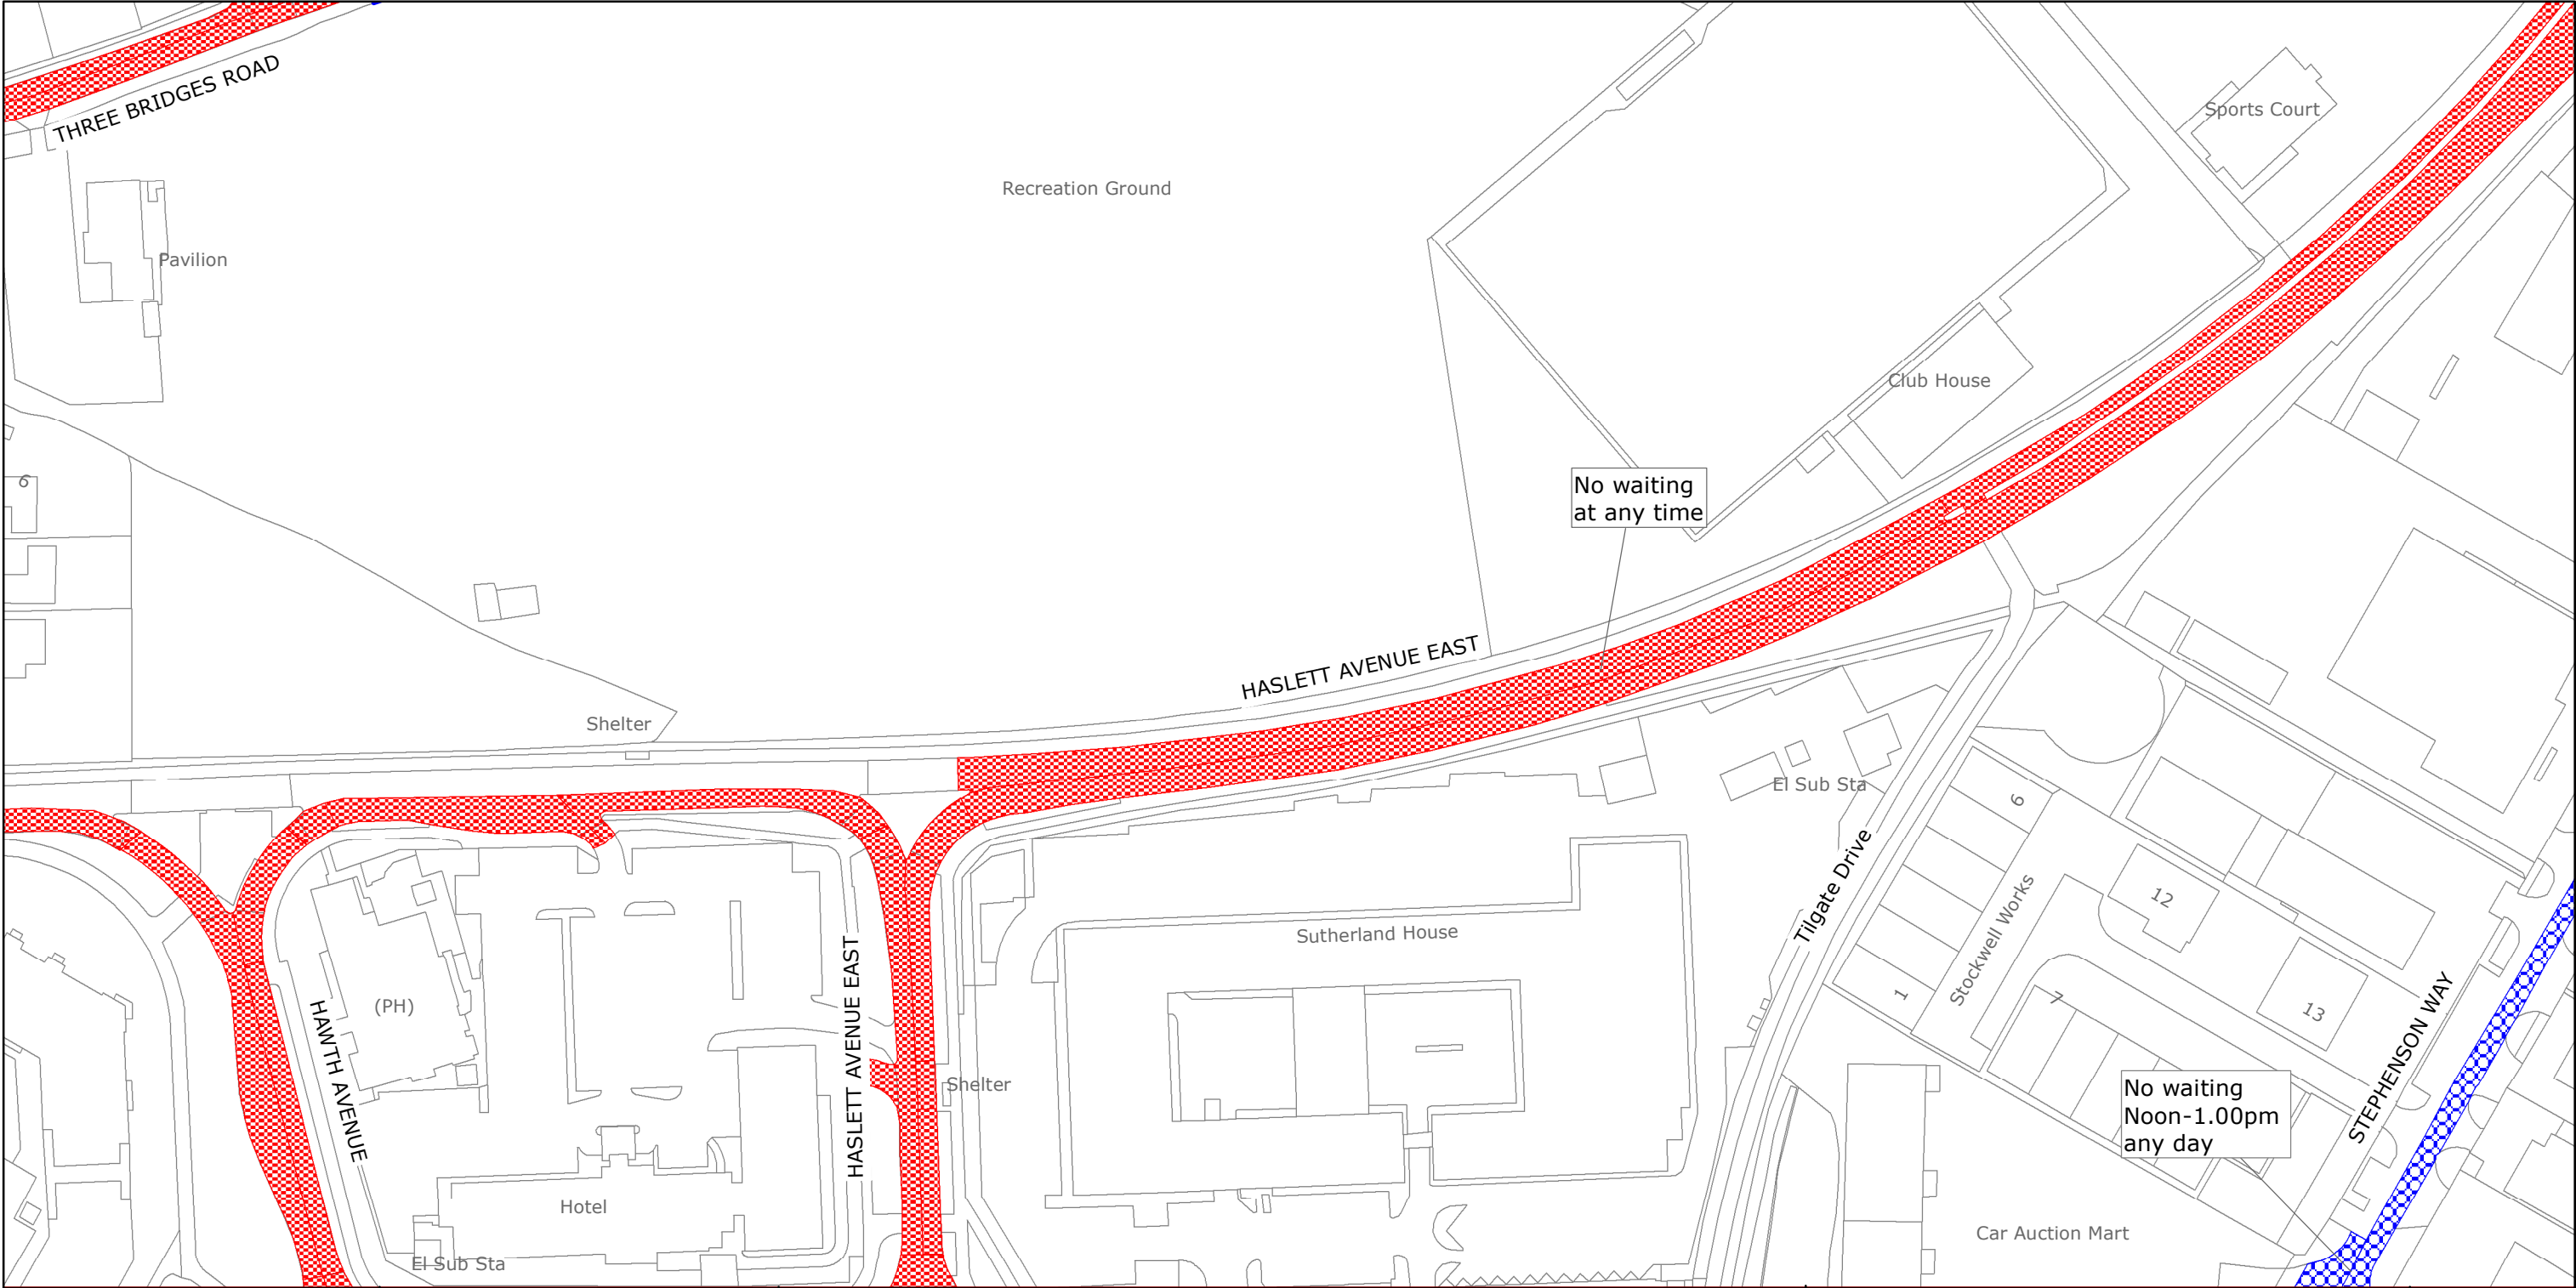

West Sussex County Council
Highways & Transport
The Grange
Tower Street
Chichester
West Sussex
PO19 1RH

CRAWLEY BOROUGH: THREE BRIDGES WARDS

WAITING RESTRICTIONS

Reproduced from or based upon 2019 Ordnance Survey mapping with permission of the Controller of HMSO (c) Crown Copyright reserved.
Unauthorised reproduction infringes Crown copyright and may lead to prosecution or civil proceedings West Sussex County Council Licence No. 100018485

TILE REF NO:
TQ2836NWS

SHEET ISSUE NO 7
SHEET ACTIVE FROM - 11/03/2019

N

SCALE:
1:1250
at A3 size

PAGE 2 OF 2: PROPOSED CHANGES TO RESTRICTIONS (CIRCLED)

