

TRAFFIC REGULATION ORDER (TRO) CONSULTATION

CRW2403RC – Friston Walk, Crawley

23/10/24 – 13/11/24

Contents

Notice	Page 2
Statement of Reasons	Page 3
Draft Order	Page 4
Plan "c_crawleytq2537sen" - existing restrictions	Page 5
Plan "c_crawleytq2537sen" - proposals	Page 6

WEST SUSSEX COUNTY COUNCIL
((CRAWLEY BOROUGH) (PARKING PLACES AND TRAFFIC REGULATION)
(CONSOLIDATION) ORDER 2010)
(FRISTON WALK AMENDMENT) ORDER 202*

NOTICE is hereby given that West Sussex County Council propose to make a permanent Order under the provisions of the Road Traffic Regulation Act 1984, the effect of which will be to introduce lengths of prohibition of waiting at all times (double yellow lines) on both sides of Friston Walk in and around the junction with Ifield Drive and on the south-west side of Friston Walk from Ifield Drive north-westwards for a distance of 70 metres.

Full details of the proposals in this Notice can be viewed on our website www.westsussex.gov.uk/tro. The website includes a response form for comments or objections.

Paper copies of documents will not be available to view in council offices or libraries. People without access to a computer who wish to view details of the scheme should telephone the West Sussex County Council Contact Centre on 01243 642105 to receive the documents by post.

Any objections or comments about the proposal must be received by 13 November 2024. These may be sent via the response form on the website, in writing to: TRO Team, West Sussex County Council, The Grange, Tower Street, Chichester, PO19 1RH; or by e-mail to: tro.consultation@westsussex.gov.uk. All correspondence should be addressed to the undersigned, quoting reference no. TRO/CRW2403/RC. Only correspondence including a full name and address will be considered.

Dated this 23 October 2024
Director of Law & Assurance
County Hall
Chichester

WEST SUSSEX COUNTY COUNCIL
((CRAWLEY BOROUGH) (PARKING PLACES AND TRAFFIC REGULATION)
(CONSOLIDATION) ORDER 2010)
(FRISTON WALK AMENDMENT) ORDER 202*

STATEMENT OF REASONS FOR PROPOSING TO MAKE THE ORDER

The County Council in exercise of their powers under the Road Traffic Regulation Act 1984, propose to introduce a permanent Order the effect of which will be to introduce lengths of prohibition of waiting at all times (double yellow lines) on both sides of Friston Walk in and around the junction with Ifield Road and on the south-west side of Friston Walk from Ifield Drive north-westwards for a distance of 70 metres.

Friston Walk is a residential cul-de-sac in close proximity to St Margarets Church of England Primary School. The road has a narrow width and serves as the only access to numerous properties and flats. At school drop off and collection times vehicles are routinely parking on the bend access to the road as well as parking on footways and verges which can cause traffic conflict. This has resulted in school children walking in the road to access the schools as well as obstructing vehicular access for residents of Friston Walk. There are reports of vehicles having to reverse back out onto Ifield Road when faced with oncoming traffic trying to exit Friston Walk. The Council received a request to address this issue.

To alleviate the localised obstruction and access difficulties it is proposed to introduce lengths of double yellow lines around the junction of Friston Walk and Ifield Drive and a length on one side of Friston Walk. The restriction aims to ensure that both drivers and pedestrians have more forward visibility to pass safely.

This Order is proposed for avoiding danger to persons or other traffic using the road or any other road or for preventing the likelihood of any such danger arising and for facilitating the passage on the road or any other road of any class of traffic (including pedestrians) and for preserving or improving the amenity of the area through which the road runs.

Plan No. TQ2537SEN

shows the length of road, which is the subject of the proposed Order.

Director of Law & Assurance
County Hall
Chichester

Dated October 2024

WEST SUSSEX COUNTY COUNCIL
((CRAWLEY BOROUGH) (PARKING PLACES AND TRAFFIC REGULATION)
(CONSOLIDATION) ORDER 2010)
(FRISTON WALK AMENDMENT) ORDER 202*

West Sussex County Council in exercise of their powers under Sections 1 (1) 2 (1) and (2), 4 (2), 45, 46, 49 and 53 and Part IV of Schedule 9 of the Road Traffic Regulation Act 1984 "the Act" as amended and of all other enabling powers and after consultation with the chief officer of police in accordance with Part III of Schedule 9 to the Act hereby make the following Order:-

1. This Order shall come into operation on the x day of x 2024 and may be cited as "West Sussex County Council ((Crawley Borough) (Parking Places and Traffic Regulation) (Consolidation) Order 2010) (Friston Walk Amendment) Order 202*."
2. The "West Sussex County Council (Crawley Borough) (Parking Places and Traffic Regulation) (Consolidation) Order 2010" is hereby amended by the deletion from it of the plan specified in the First Schedule to this Order and the substitution into it of the plan attached in the Second Schedule to this Order.

FIRST SCHEDULE
Plan to be deleted

TQ2537SEN (Sheet Issue No. 2)

SECOND SCHEDULE
Plan to be substituted
(as attached)


TQ2537SEN (Sheet Issue No. 3)

For and on behalf of WEST SUSSEX COUNTY COUNCIL

Authorised Signatory:

NAME:

DATE MADE:

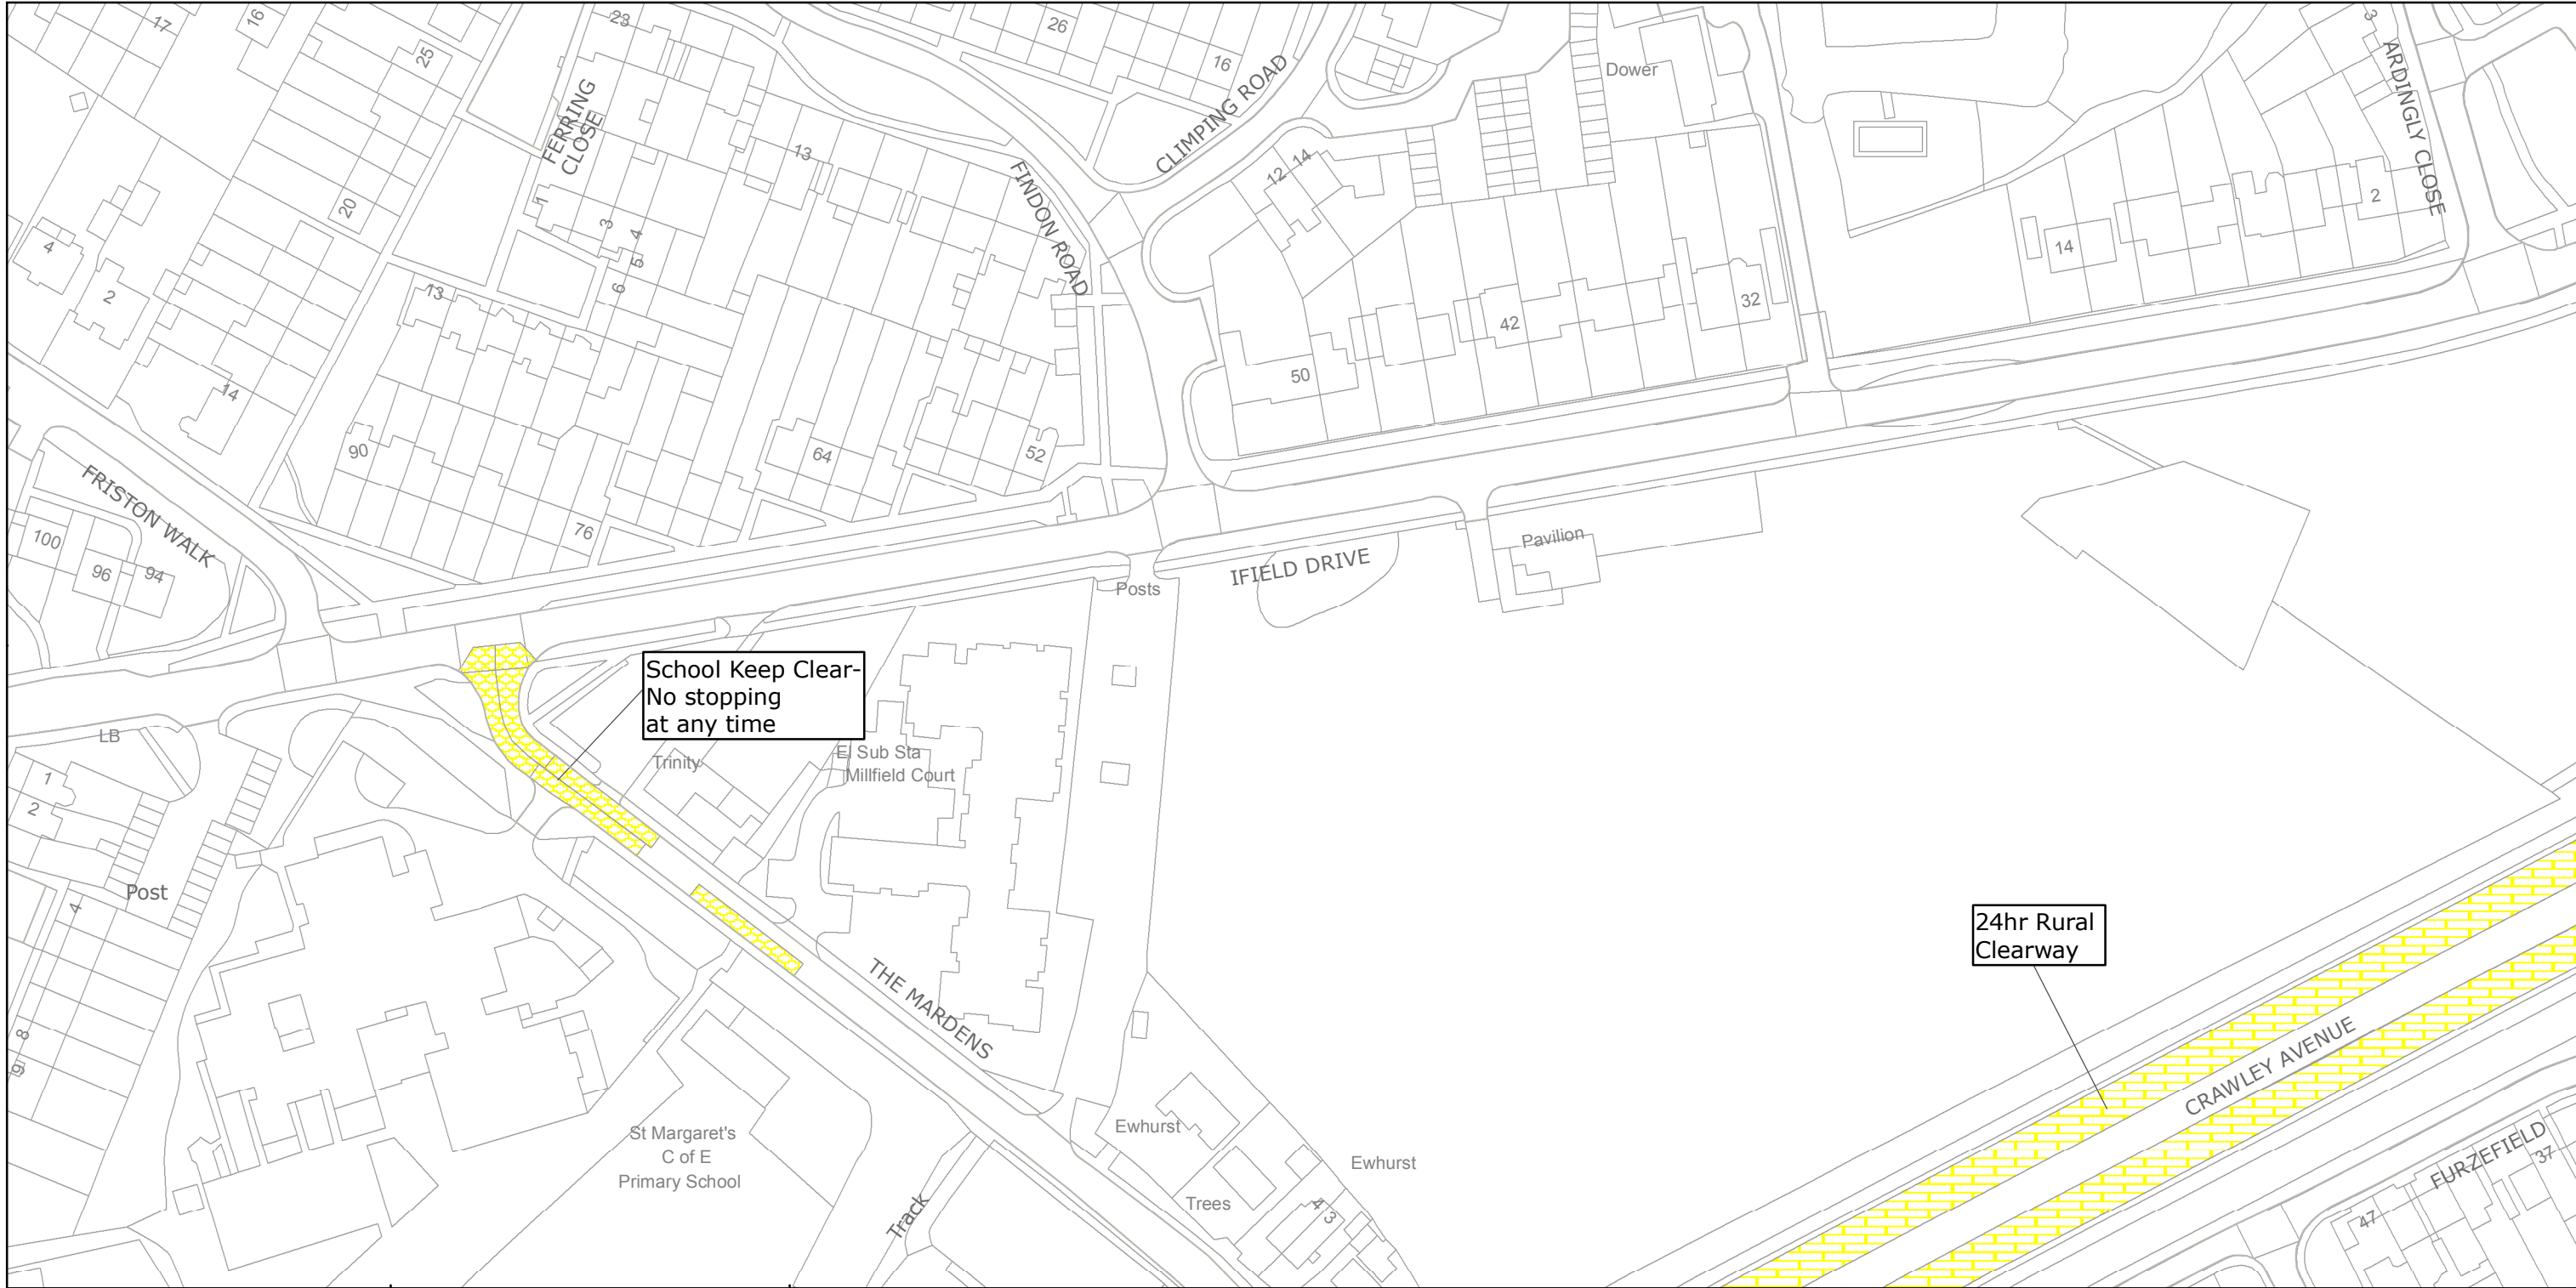

	<p>West Sussex County Council Highways & Transport The Grange Tower Street Chichester West Sussex PO19 1RH</p> <p><small>Reproduced from or based upon 2013 Ordnance Survey material with permission of the Controller of HMSO (c) Crown Copyright reserved. Unauthorised reproduction infringes Crown copyright and may lead to prosecution or civil proceedings West Sussex County Council Licence No. 100023447</small></p>	<p>CRAWLEY BOROUGH: IFIELD AND WEST GREEN WARDS</p> <p>WAITING RESTRICTIONS</p>	<p>TILE REF NO: TQ2537SEN</p> <p>SHEET ISSUE NO 2 SHEET ACTIVE FROM - 16/05/2016</p>	<p>N</p>  <p>SCALE: 1:1250 at A3 size</p>
-------------------------------------------------------------------------------------	---	-------------------------------------------------------------------------------------	----------------------------------------------------------------------------------------------	---

PAGE 2 OF 2: PROPOSED CHANGES TO RESTRICTIONS (CIRCLED)

