

TRAFFIC REGULATION ORDER (TRO) CONSULTATION

ARN8011MM – Arundel: Mill Road

21/11/24 -12/12/24

Contents

Notice	Page 2
Statement of Reasons	Page 3
Draft Order	Page 4
Plans – existing & proposed	Pages 6-17

West Sussex County Council
((Arun District) (Parking Places & Traffic Regulation) (Consolidation) Order
2010)

(Arundel: Mill Road Amendment) Order 2024

NOTICE is hereby given that West Sussex County Council proposes to make a permanent Traffic regulation Order under the provisions of the Road Traffic Regulation Act 1984, the effect of which will be to prohibit motor caravans waiting in any of the currently unrestricted parking places in Mill Road, Arundel between 10pm and 9am on any day.

Full details of the proposals in this notice can be viewed on the Traffic Regulation Order page of the [West Sussex County Council website](#). The website includes a response form for any comments or objections.

People without access to a computer who wish to view details of the scheme should telephone the West Sussex County Council Contact Centre on 01243 642105 to receive the documents by post.

Any comments or objections about the proposal must be received before 12 December 2024. These may be submitted via the response form on the website mentioned above, by e-mail to tro.consultation@westsussex.gov.uk or in writing to TRO Team, West Sussex County Council, The Grange, Tower Street, Chichester, PO19 1RH. For legal reasons, only correspondence including a full name and address will be considered. Please quote reference ARN8011-MM in all correspondence.

Dated this 21st day of November 2024.
Director of Law & Assurance, County Hall, Chichester.

West Sussex County Council
((Arun District) (Parking Places & Traffic Regulation)
(Consolidation) Order 2010)

(Arundel: Mill Road Amendment) Order 2024

Statement of Reasons for Proposing to Make the Order

West Sussex County Council proposes to make a permanent Traffic Regulation Order that will prohibit motor caravans waiting in any of the currently unrestricted parking places in Mill Road, Arundel between 10pm and 9am on any day.

Arundel Town Council have received complaints from residents that Mill Road is frequently used for camping trips by people in campervans. There are no proper sanitary facilities to accommodate this and long stay parking by such vehicles reduces availability of parking for other visitors to the area.

Although camping on the public highway is unlawful, enforcement action is often ineffective because vehicles move on before the legal process can be completed. The introduction of a parking restriction allows local parking officers to immediately issue penalty charge notices to contravening vehicles, which is considered a more effective deterrent.

It is therefore proposed to introduce a parking restriction prohibiting motor caravans from parking in the road overnight. This will allow daytime visitors in campervans to access the area, but prevent the road being used for overnight camping.

The new order is therefore proposed to preserve or improve the amenities of the area through which the road runs.

The attached drawings, numbered TQ0107NEN, TQ0107NES, TQ0108SES, TQ0207NWS, TQ0207SWN and TQ0207SWS show the lengths of roads affected by the proposed order.

Director of Law & Assurance
6 November 2024
ARN8011-MM

WEST SUSSEX COUNTY COUNCIL
((ARUN DISTRICT) (PARKING PLACES & TRAFFIC REGULATION)
(CONSOLIDATION) ORDER 2010)

(ARUNDEL: MILL ROAD AMENDMENT) ORDER 2024

West Sussex County Council in exercise of their powers under Sections 1 (a) 2 (1) and (2), 4 (2), 45. 46. 49 and 53 and Part IV of Schedule 9 of the Road Traffic Regulation Act 1984 ("the Act") as amended and of all other enabling powers and after consultation with the Chief Officer of Police in accordance with Part III of Schedule 9 to the Act hereby make the following Order:-

1. The Order shall come into operation on the ***** day of ***** 2024 and may be cited as "West Sussex County Council) ((Arun District) (Parking Places & Traffic Regulation) (Consolidation) Order 2010) (Arundel: Mill Road Amendment) Order 2024".
2. The "West Sussex County Council ((Arun District) (Parking Places & Traffic Regulation) (Consolidation) Order 2010" is hereby amended by the replacement of the plans specified in the First Schedule to this Order, with the plans specified in the Second Schedule, attached hereto.
3. The "West Sussex County Council ((Arun District) (Parking Places & Traffic Regulation) (Consolidation) Order 2010" is hereby amended by the addition of the plans specified in the Third Schedule to this Order, attached hereto.

FIRST SCHEDULE
Plans to be Replaced

TQ0107NEN (Issue Number 1)
TQ0107NES (Issue Number 1)
TQ0108SES (Issue Number 1)
TQ0207SWN (Issue Number 1)
TQ0207SWS (Issue Number 2)

SECOND SCHEDULE
Replacement Plans

TQ0107NEN (Issue Number 2)
TQ0107NES (Issue Number 2)
TQ0108SES (Issue Number 2)
TQ0207SWN (Issue Number 2)
TQ0207SWS (Issue Number 3)

THIRD SCHEDULE
Plans to be added

TQ0207NWS (Issue Number 1)

For and on behalf of WEST SUSSEX COUNTY COUNCIL

Authorised Signatory:

NAME:

DATE MADE:

ARN8011-MM



West Sussex County Council
Infrastructure
The Grange
Tower Street
Chichester
West Sussex
PO19 1RH

ARUN DISTRICT: SOUTH STOKE
WAITING RESTRICTIONS

TILE REF NO:
TQ0108SES

SHEET ISSUE NO 1
SHEET ACTIVE FROM - 05/07/2010

±
SCALE:
1:1250
at A3 size


Reproduced from or based upon 2009 Ordnance Survey mapping with permission of the Controller of HMSO (c) Crown Copyright reserved.
Unauthorised reproduction infringes Crown copyright and may lead to prosecution or civil proceedings West Sussex County Council Licence No. 100023447



PAGE 2 OF 2: PROPOSED CHANGES TO RESTRICTIONS (CIRCLED)





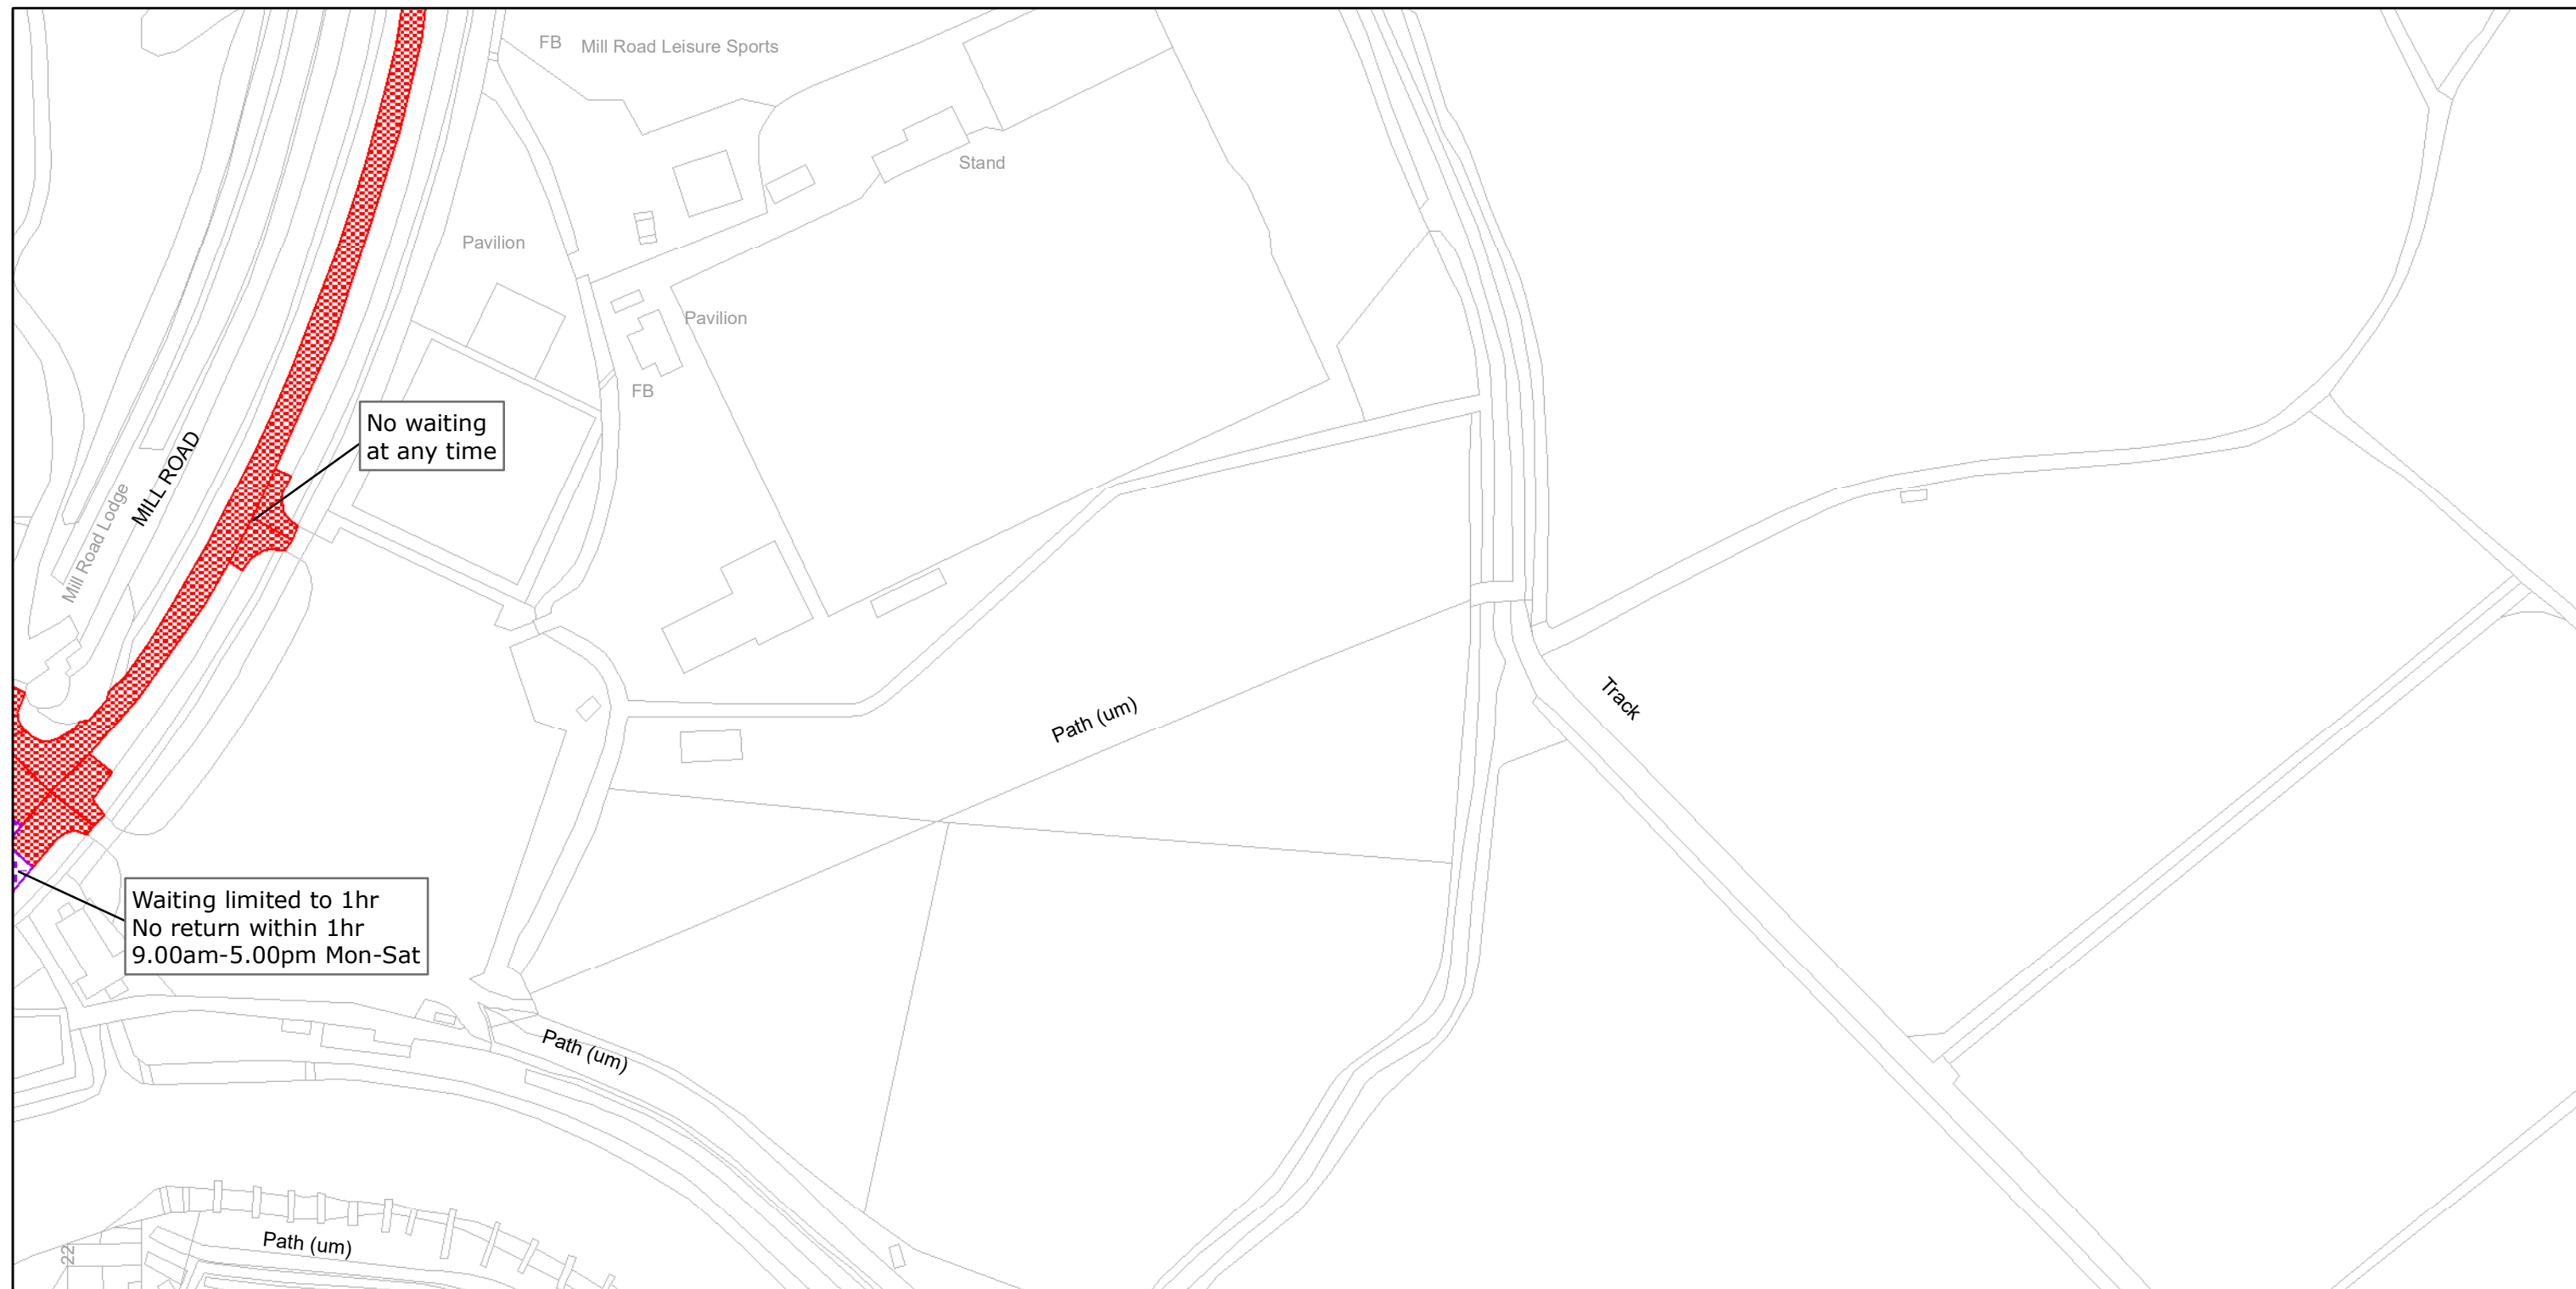

West Sussex County Council
Infrastructure
The Grange
Tower Street
Chichester
West Sussex
PO19 1RH

ARUN DISTRICT: ARUNDEL
WAITING RESTRICTIONS


Reproduced from or based upon 2010 Ordnance Survey mapping with permission of the Controller of HMSO (c) Crown Copyright reserved.
Unauthorised reproduction infringes Crown copyright and may lead to prosecution or civil proceedings West Sussex County Council Licence No. 100023447


TILE REF NO:
TQ0207SWS

SHEET ISSUE NO 2
SHEET ACTIVE FROM - 17/01/2011

±
SCALE:
1:1250
at A3 size

PAGE 2 OF 2: PROPOSED CHANGES TO RESTRICTIONS (CIRCLED)

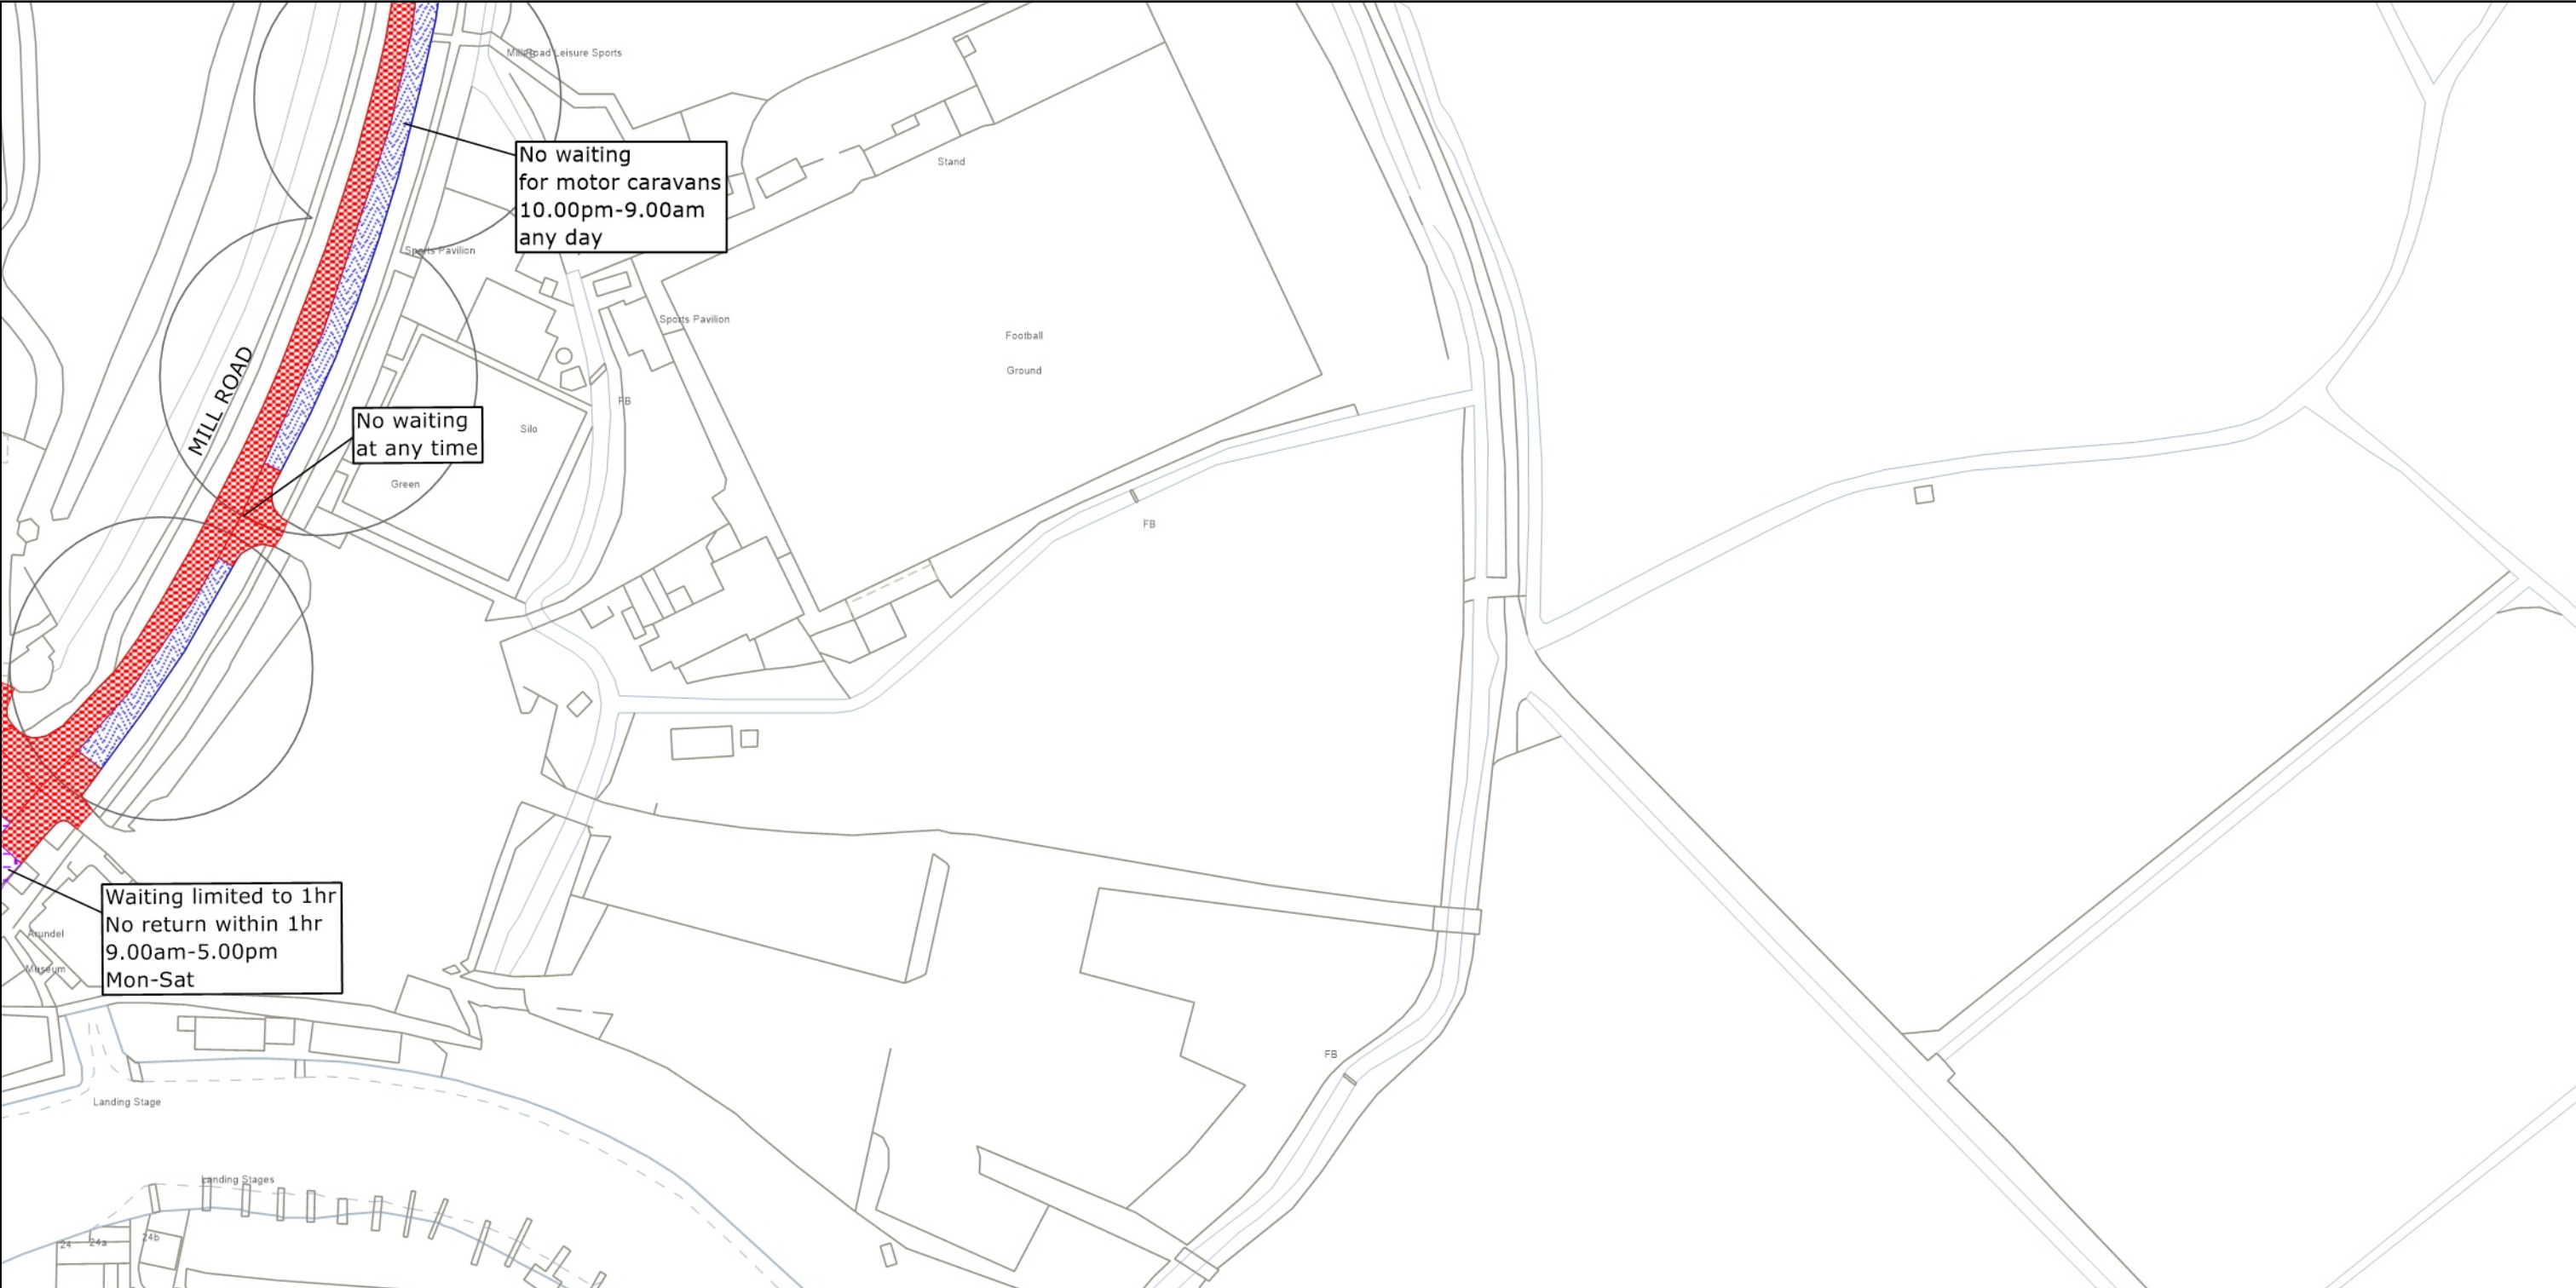

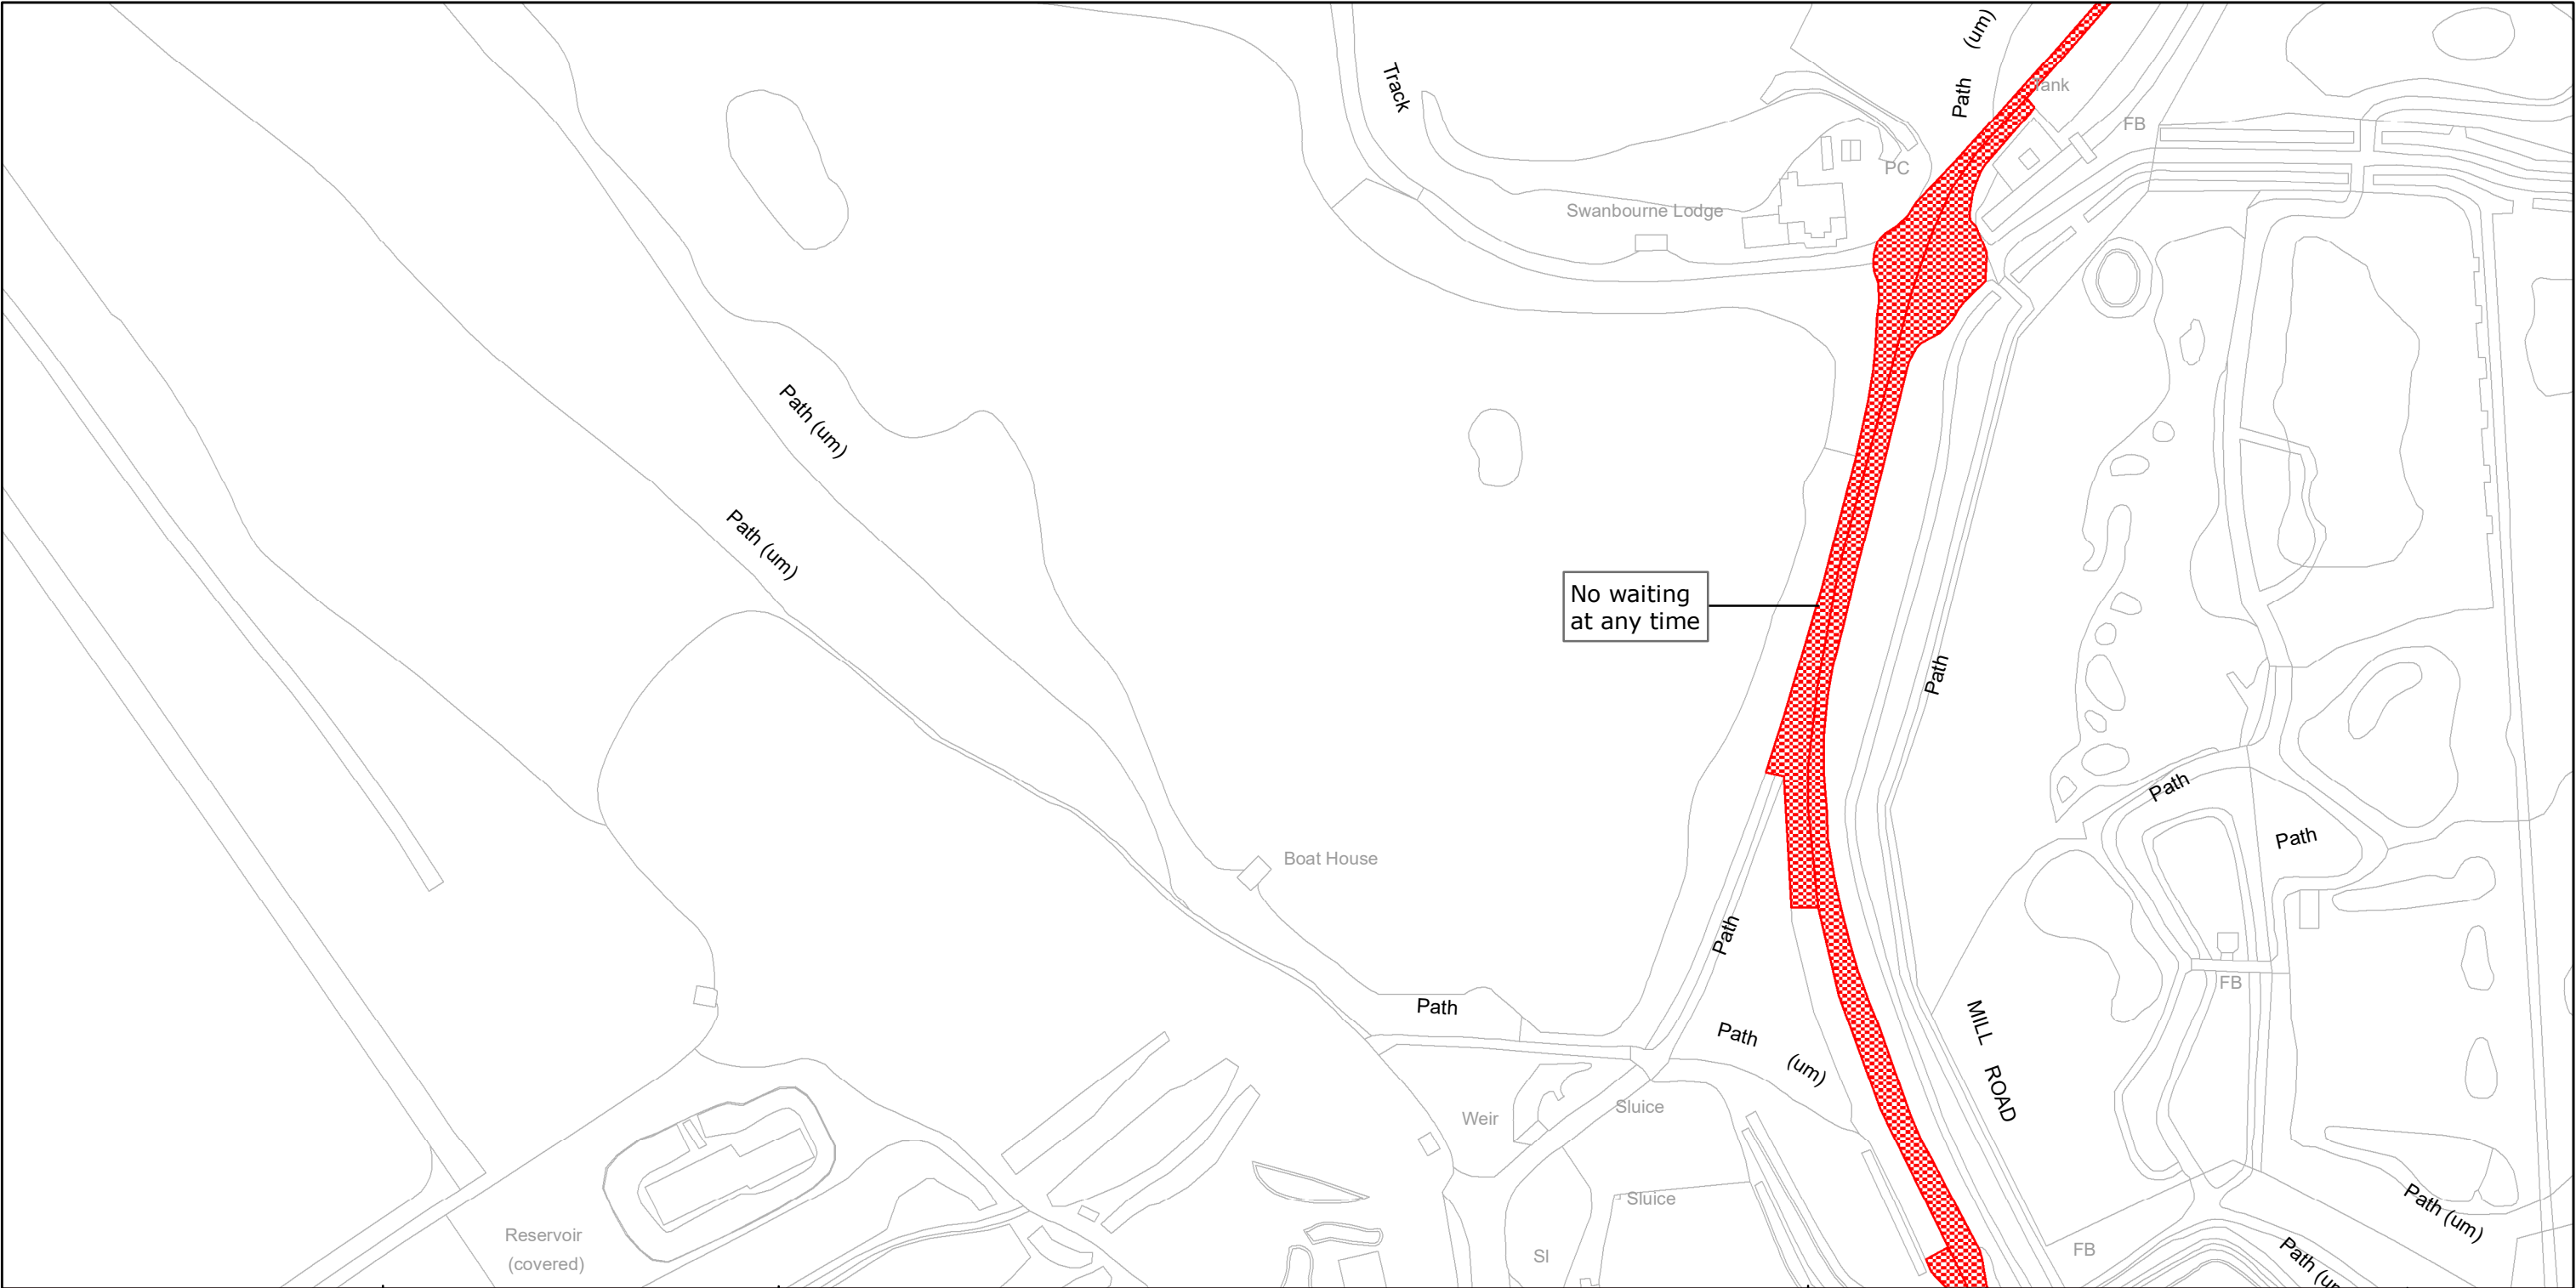

	<p>West Sussex County Council Infrastructure The Grange Tower Street Chichester West Sussex PO19 1RH</p>	<p>ARUN DISTRICT: SOUTH STOKE</p> <p>WAITING RESTRICTIONS</p>	<p>TILE REF NO: TQ0107NEN</p> <p>SHEET ISSUE NO 1</p> <p>SHEET ACTIVE FROM - 05/07/2010</p>	 <p>SCALE: 1:1250 at A3 size</p>
---	--	---	---	---

Reproduced from or based upon 2009 Ordnance Survey mapping with permission of the Controller of HMSO (c) Crown Copyright reserved.
Unauthorised reproduction infringes Crown copyright and may lead to prosecution or civil proceedings West Sussex County Council Licence No. 100023447

PAGE 2 OF 2: PROPOSED CHANGES TO RESTRICTIONS (CIRCLED)





West Sussex County Council
Infrastructure
The Grange
Tower Street
Chichester
West Sussex
PO19 1RH

ARUN DISTRICT: ARUNDEL

WAITING RESTRICTIONS

Reproduced from or based upon 2009 Ordnance Survey mapping with permission of the Controller of HMSO (c) Crown Copyright reserved.
Unauthorised reproduction infringes Crown copyright and may lead to prosecution or civil proceedings West Sussex County Council Licence No. 100023447


TILE REF NO:
TQ0207SWN



SHEET ISSUE NO 1
SHEET ACTIVE FROM - 05/07/2010

±
SCALE:
1:1250
at A3 size

PAGE 2 OF 2: PROPOSED CHANGES TO RESTRICTIONS (CIRCLED)

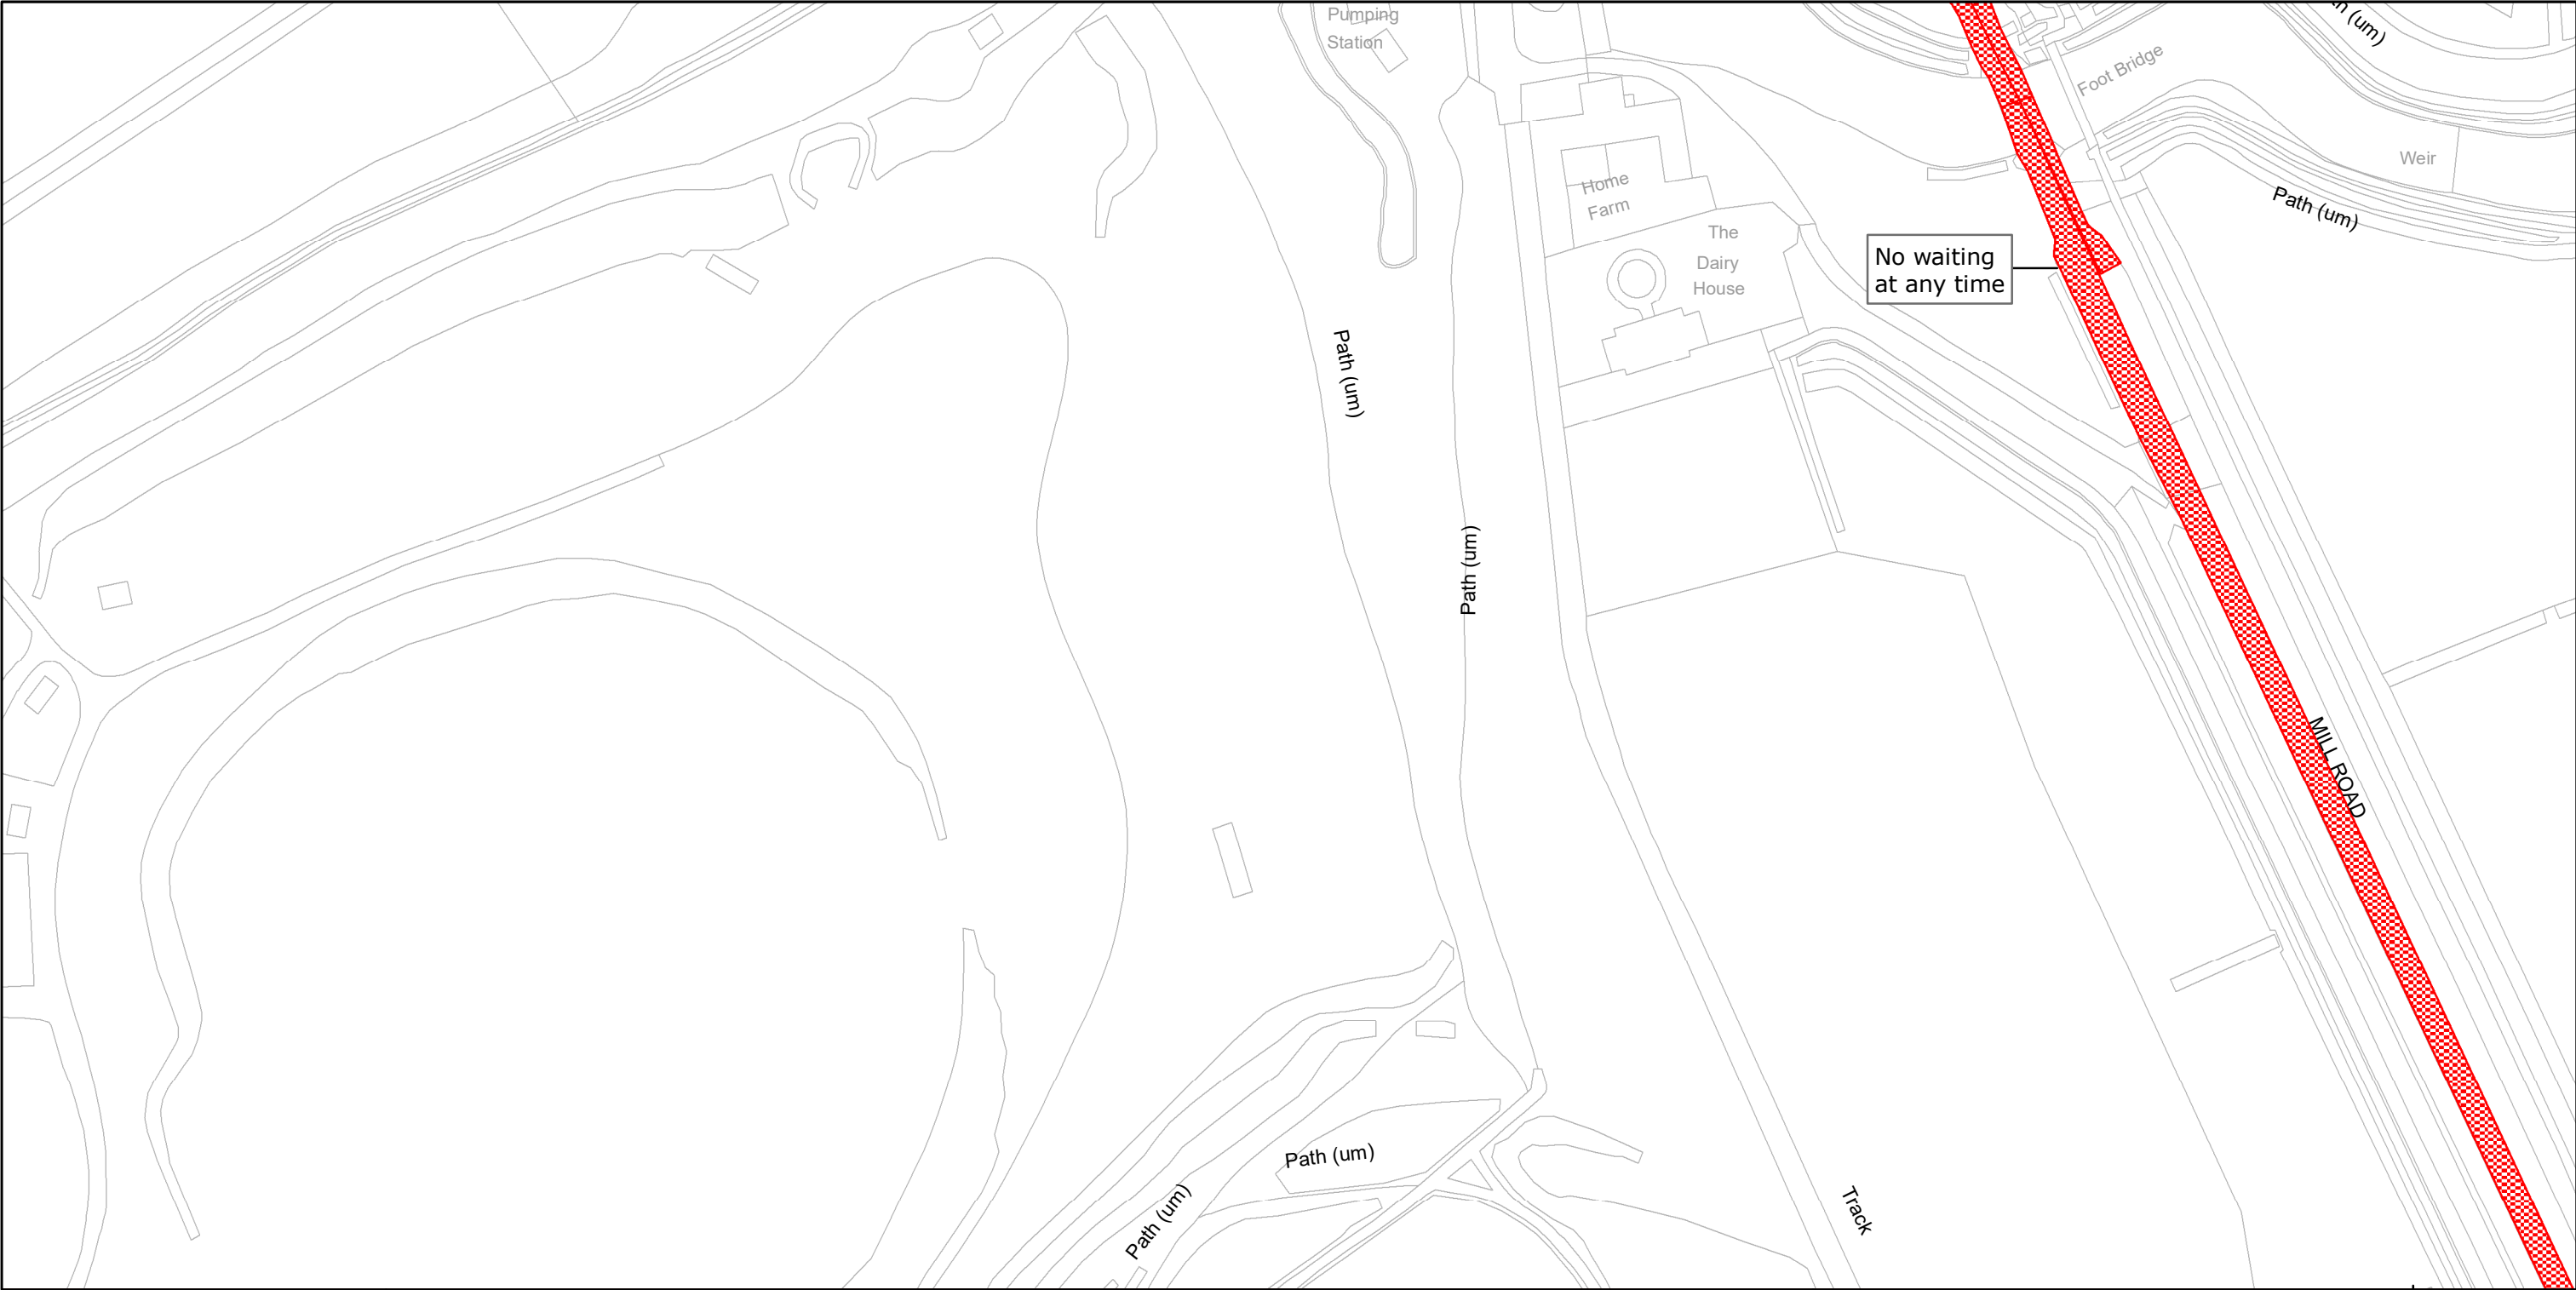



	<p>West Sussex County Council Infrastructure The Grange Tower Street Chichester West Sussex PO19 1RH</p>	<p>ARUN DISTRICT: ARUNDEL AND SOUTH STOKE</p> <p>WAITING RESTRICTIONS</p>	<p>TILE REF NO: TQ0107NES</p> <p>SHEET ISSUE NO 1</p> <p>SHEET ACTIVE FROM - 05/07/2010</p>	 <p>SCALE: 1:1250 at A3 size</p>
---	--	---	---	---

Reproduced from or based upon 2009 Ordnance Survey mapping with permission of the Controller of HMSO (c) Crown Copyright reserved.
Unauthorised reproduction infringes Crown copyright and may lead to prosecution or civil proceedings West Sussex County Council Licence No. 100023447

PAGE 2 OF 2: PROPOSED CHANGES TO RESTRICTIONS (CIRCLED)

