

TRAFFIC REGULATION ORDER (TRO) CONSULTATION

CRW2401RC – Ginhams Road, Crawley

7/8/24 – 29/8/24

Contents

Notice	Page 2
Statement of Reasons	Page 3
Draft Order	Page 4
Plan "c_crawleytq2536nen" - existing restrictions	Page 5
Plan "c_crawleytq2536nen" - proposals	Page 6
Plan "c_crawleytq2636nwn" - existing restrictions	Page 7
Plan "c_crawleytq2636nwn" - proposals	Page 8

WEST SUSSEX COUNTY COUNCIL
((CRAWLEY BOROUGH) (PARKING PLACES AND TRAFFIC REGULATION)
(CONSOLIDATION) ORDER 2010)
(GINHAMS ROAD AMENDMENT) ORDER 202*

NOTICE is hereby given that West Sussex County Council propose to make a permanent Order under the provisions of the Road Traffic Regulation Act 1984, the effect of which will be to introduce short lengths of prohibition of waiting at all times (double yellow lines) on sections of both sides of Ginhams Road between Ewhurst Road and The Twitten.

Full details of the proposals in this Notice can be viewed on our website www.westsussex.gov.uk/tro. The website includes a response form for comments or objections.

Paper copies of documents will not be available to view in council offices or libraries. People without access to a computer who wish to view details of the scheme should telephone the West Sussex County Council Contact Centre on 01243 642105 to receive the documents by post.

Any objections or comments about the proposal must be received by 29 August 2024. These may be sent via the response form on the website, in writing to: TRO Team, West Sussex County Council, The Grange, Tower Street, Chichester, PO19 1RH; or by e-mail to: tro.consultation@westsussex.gov.uk. All correspondence should be addressed to the undersigned, quoting reference no. TRO/CRW2401/RC. Only correspondence including a full name and address will be considered.

Dated this 7 August 2024
Director of Law & Assurance
County Hall
Chichester

WEST SUSSEX COUNTY COUNCIL
((CRAWLEY BOROUGH) (PARKING PLACES AND TRAFFIC REGULATION)
(CONSOLIDATION) ORDER 2010)
(GINHAMS ROAD AMENDMENT) ORDER 202*

STATEMENT OF REASONS FOR PROPOSING TO MAKE THE ORDER

The County Council in exercise of their powers under the Road Traffic Regulation Act 1984, propose to introduce a permanent Order the effect of which will be to introduce short lengths of prohibition of waiting at all times (double yellow lines) on sections of both sides of Ginhams Road between Ewhurst Road and The Twitten.

Ginhams Road is a residential road in close proximity to Crawley Hospital and on the periphery of a Controlled Parking Zone. Consequently demand for on-street parking is high and causes localised obstruction and access difficulties. The road has a narrow width and is an access road to residential properties including a sheltered housing accommodation. Vehicles are frequently parking on the grass verge as well as parking on footways. This can obstruct forward visibility for other drivers and pedestrians and also deters children from playing safely on the central grass verge area. The Council received a request to address this issue.

To alleviate the problem, it is proposed to introduce short lengths of double yellow lines on both sides of Ginhams Drive between Ewhurst Road and The Twitten. It is proposed to introduce a parking restriction so that drivers and pedestrians have better forward visibility to pass safely. The parking restriction will deter parking on the carriageway, footway and verge in those locations where it creates an obstruction. This will improve visibility for all road users and the safety of pedestrians and children.

This Order is proposed for avoiding danger to persons or other traffic using the road or any other road or for preventing the likelihood of any such danger arising and for facilitating the passage on the road or any other road of any class of traffic (including pedestrians) and for preserving or improving the amenity of the area through which the road runs.

Plan Nos. TQ2536NEN TQ2636NWN

shows the lengths of road, which are the subject of the proposed Order.

Director of Law & Assurance
County Hall
Chichester

Dated July 2024

WEST SUSSEX COUNTY COUNCIL
((CRAWLEY BOROUGH) (PARKING PLACES AND TRAFFIC REGULATION)
(CONSOLIDATION) ORDER 2010)
(GINHAMS ROAD AMENDMENT) ORDER 202*

West Sussex County Council in exercise of their powers under Sections 1 (1) 2 (1) and (2), 4 (2), 45, 46, 49 and 53 and Part IV of Schedule 9 of the Road Traffic Regulation Act 1984 "the Act" as amended and of all other enabling powers and after consultation with the chief officer of police in accordance with Part III of Schedule 9 to the Act hereby make the following Order:-

1. This Order shall come into operation on the x day of x 2024 and may be cited as "West Sussex County Council ((Crawley Borough) (Parking Places and Traffic Regulation) (Consolidation) Order 2010) (Ginhams Road Amendment) Order 202*."
2. The "West Sussex County Council (Crawley Borough) (Parking Places and Traffic Regulation) (Consolidation) Order 2010" is hereby amended by the deletion from it of the plans specified in the First Schedule to this Order and the substitution into it of the plans attached in the Second Schedule to this Order.

FIRST SCHEDULE
Plans to be deleted

TQ2536NEN (Sheet Issue No. 2)
TQ2636NWN (Sheet Issue No. 5)

SECOND SCHEDULE
Plans to be substituted
(as attached)


TQ2536NEN (Sheet Issue No. 3)
TQ2636NWN (Sheet Issue No. 6)

For and on behalf of WEST SUSSEX COUNTY COUNCIL


Authorised Signatory:


NAME:

DATE MADE:

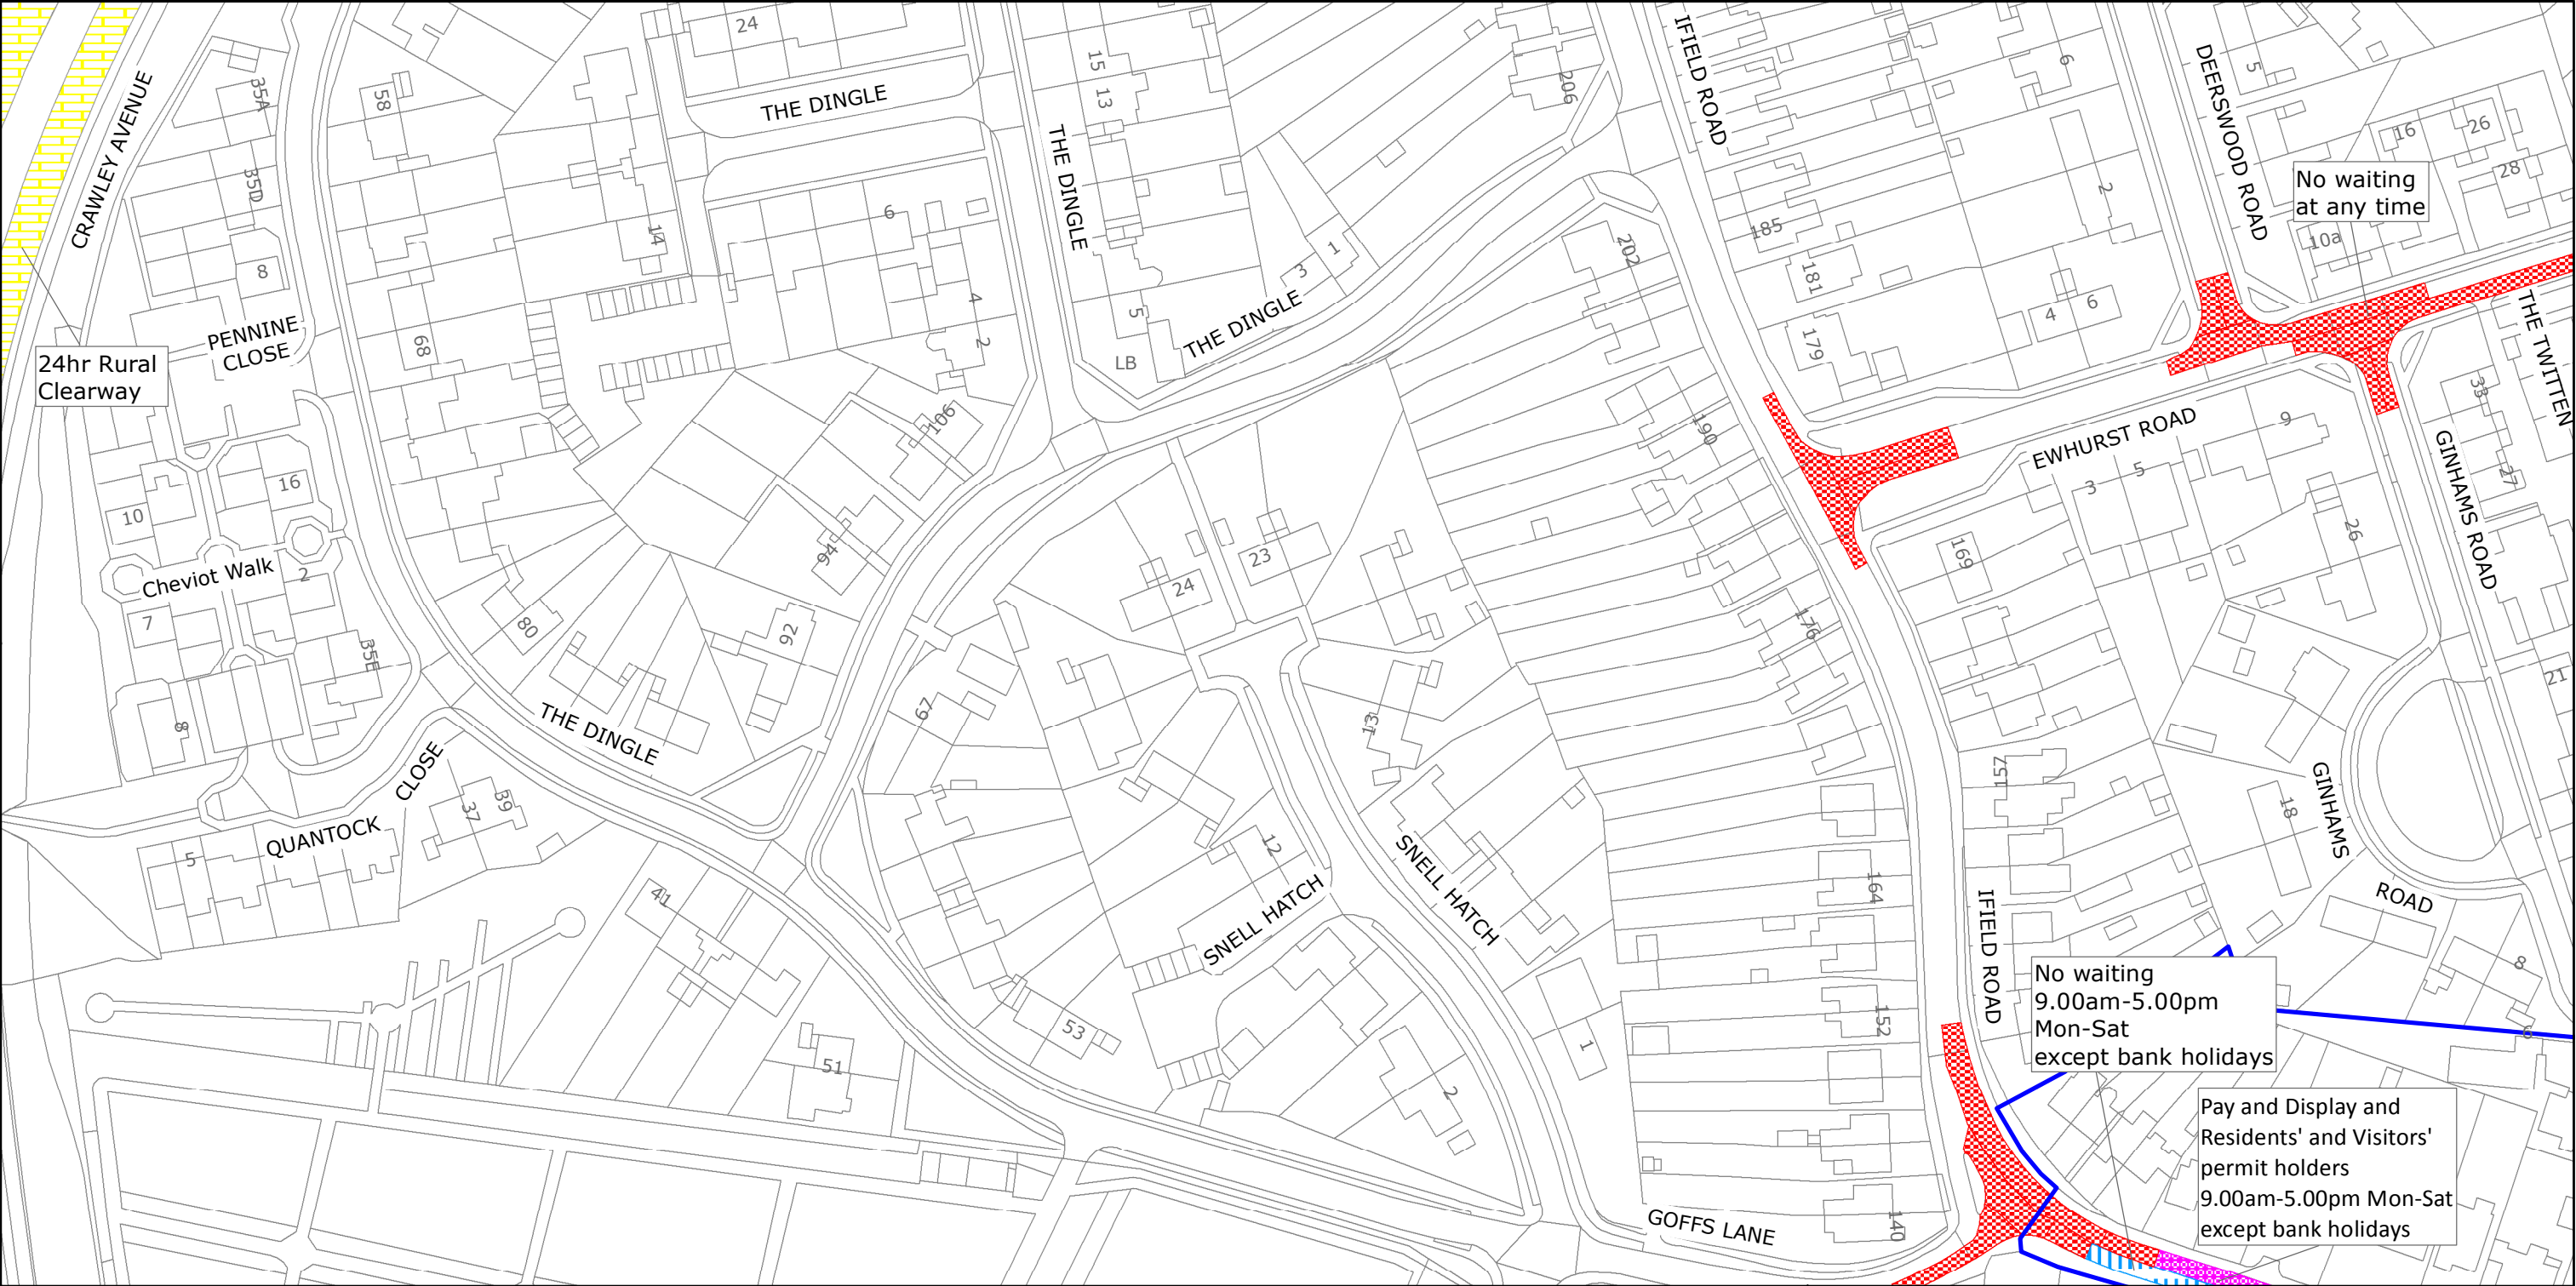

PAGE 2 OF 2: PROPOSED CHANGES TO RESTRICTIONS (CIRCLED)

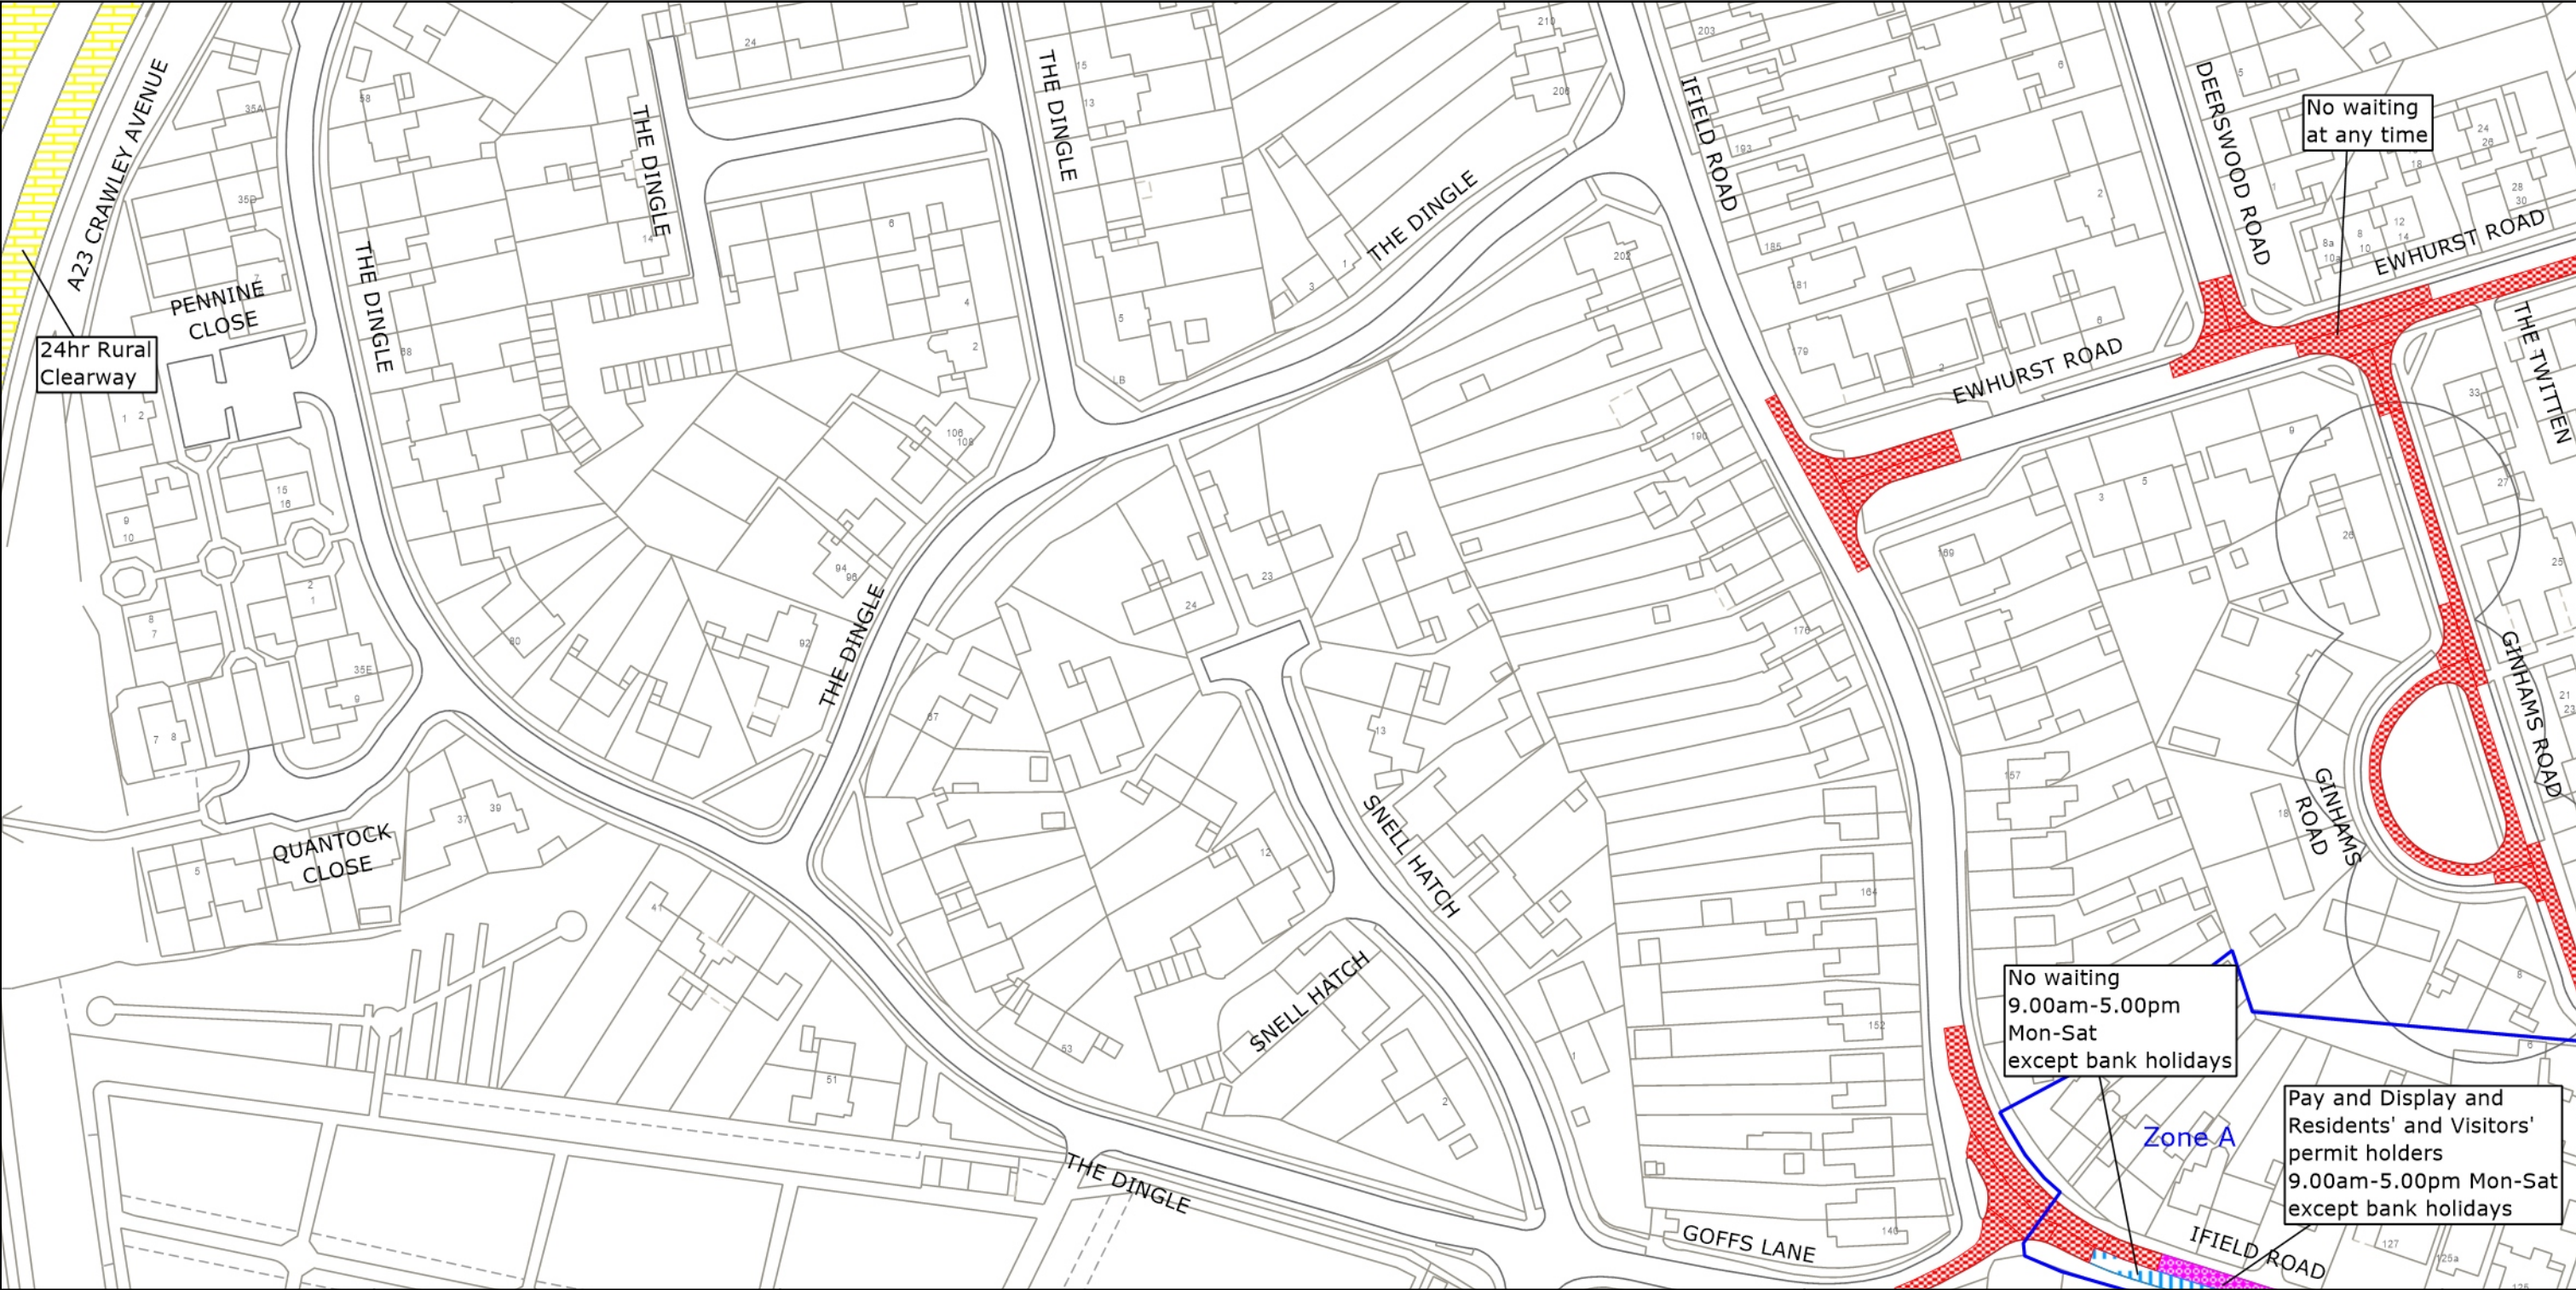

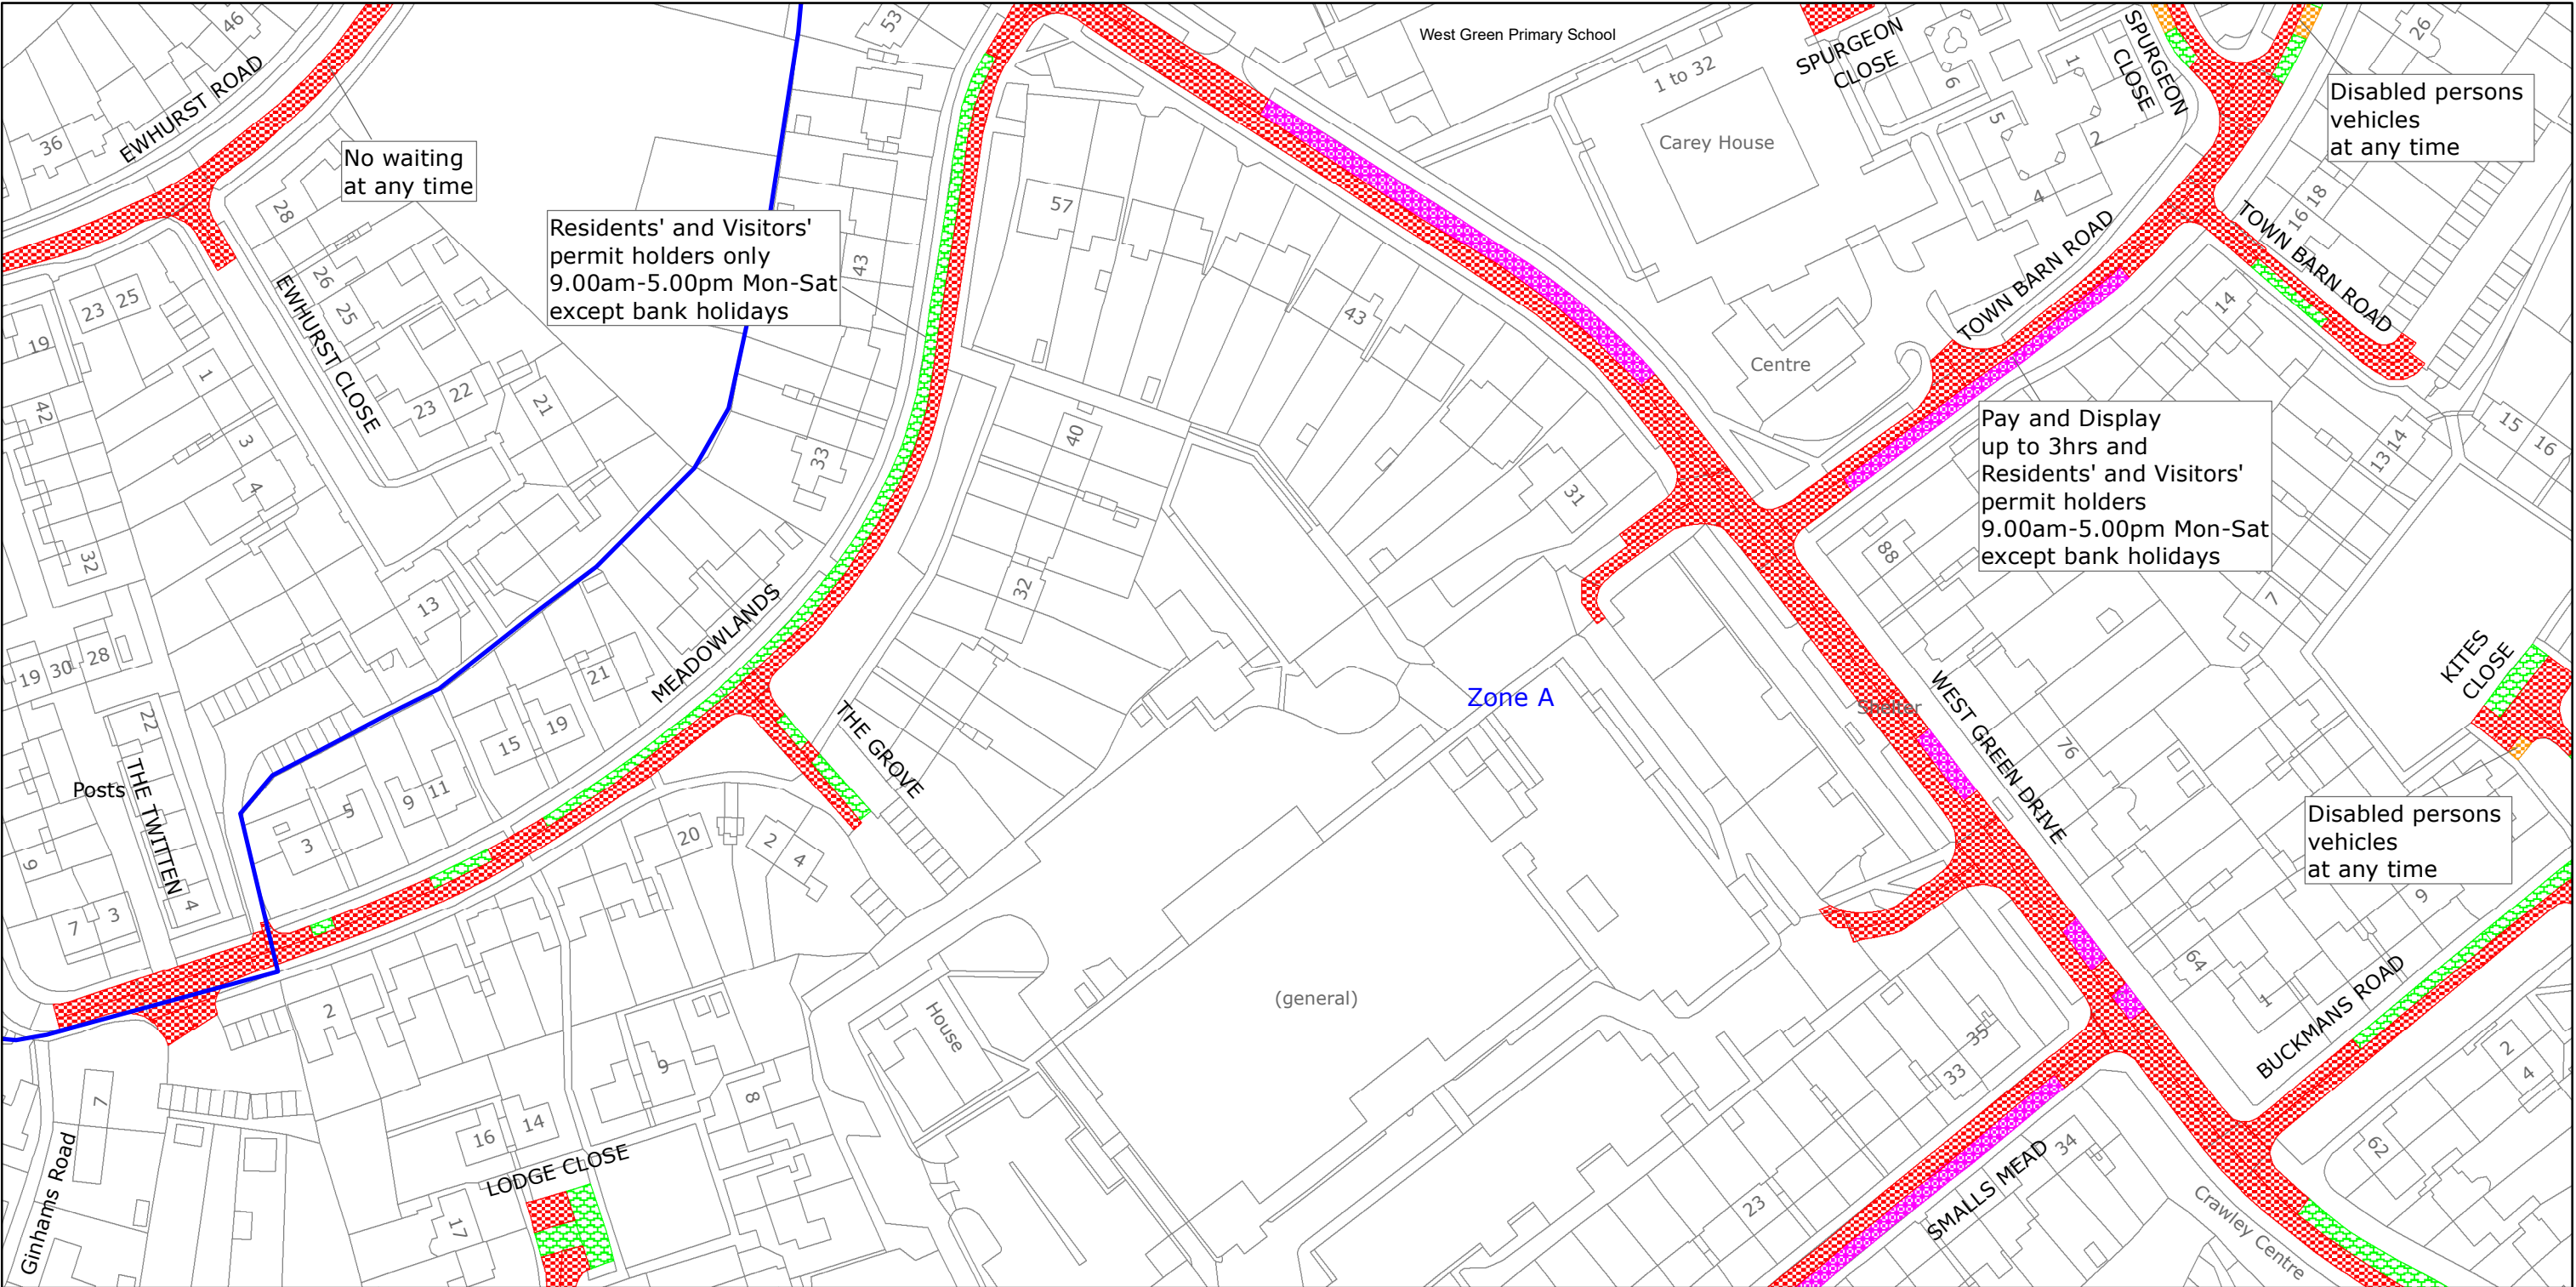

West Sussex County Council
Highways & Transport
The Grange
Tower Street
Chichester
West Sussex
PO19 1RH

CRAWLEY BOROUGH: NORTHGATE & WEST GREEN WARD
WAITING RESTRICTIONS

Reproduced from or based upon 2022 Ordnance Survey mapping with permission of the Controller of HMSO (c) Crown Copyright reserved.
Unauthorised reproduction infringes Crown copyright and may lead to prosecution or civil proceedings West Sussex County Council Licence No. 100018485

TILE REF NO:
TQ2636NWN

SHEET ISSUE NO 5
SHEET ACTIVE FROM - 18.07.2022

N
SCALE:
1:1250
at A3 size

PAGE 2 OF 2: PROPOSED CHANGES TO RESTRICTIONS (CIRCLED)

