

# **TRAFFIC REGULATION ORDER (TRO) CONSULTATION**

## **MDS8011MM – Hassocks: Orion Parade**

**20/3/25 – 13/3/25**

### **Contents**

Notice	Page 2
Statement of Reasons	Page 3
Draft Order	Page 4
Plan “c_midsussex tq3015sen” - existing restrictions	Page 5
Plan “c_midsussex tq3015sen” - proposals	Page 6

**West Sussex County Council**  
**((Mid Sussex District) (Parking Places & Traffic Regulation) (Consolidation**  
**No.2) Order 2006)**

**(Hassocks: Orion Parade Amendment) Order 2025**

NOTICE is hereby given that West Sussex County Council proposes to make a permanent Traffic regulation Order under the provisions of the Road Traffic Regulation Act 1984, the effect of which will be to remove a parking bay reserved for taxis at the eastern end of Orion Parade in Hassocks and replace it with double yellow lines, prohibiting waiting at any time.

Full details of the proposals in this notice can be viewed on the Traffic Regulation Order page of the [West Sussex County Council website](#). The website includes a response form for any comments or objections.

People without access to a computer who wish to view details of the scheme should telephone the West Sussex County Council Contact Centre on 01243 642105 to receive the documents by post.

Any comments or objections about the proposal must be received before 13 March 2025. These may be submitted via the response form on the website mentioned above, by e-mail to [tro.consultation@westsussex.gov.uk](mailto:tro.consultation@westsussex.gov.uk) or in writing to TRO Team, West Sussex County Council, The Grange, Tower Street, Chichester, PO19 1RH. For legal reasons, only correspondence including a full name and address will be considered. Please quote reference MDS8011-MM in all correspondence.

Dated this 20th day of February 2025.  
Director of Law & Assurance, County Hall, Chichester.

**West Sussex County Council**  
**((Mid Sussex District) (Parking Places & Traffic Regulation) (Consolidation**  
**No.2) Order 2006)**

**(Hassocks: Orion Parade Amendment) Order 2025**

**Statement of Reasons for Proposing to Make the Order**

West Sussex County Council proposes to make a permanent Traffic Regulation Order that will remove a parking bay reserved for taxis at the eastern end of Orion Parade in Hassocks and replace it with double yellow lines, prohibiting waiting at any time.

It is proposed to install a new uncontrolled pedestrian crossing point on Keymer Road in Hassocks, improving pedestrian access to the shops in Orion Parade. The new crossing point is to be located at the eastern end of Orion Parade. Removing the taxi bay from this location will provide an unobstructed place for pedestrians using the new crossing point to continue across Orion Parade in safety.

The new order is therefore proposed to improve the amenities of the area through which the road runs.

The attached drawing, numbered TQ3015SEN shows the length of road affected by the proposed order.

Director of Law & Assurance  
9 January 2025  
MDS8011-MM

**WEST SUSSEX COUNTY COUNCIL**  
**((MID SUSSEX DISTRICT) (PARKING PLACES & TRAFFIC REGULATION)**  
**(CONSOLIDATION NO.2) ORDER 2006)**

**(HASSECKS: ORION PARADE AMENDMENT) ORDER 2025**

West Sussex County Council in exercise of their powers under Sections 1 (a) 2 (1) and (2), 4 (2), 45. 46. 49 and 53 and Part IV of Schedule 9 of the Road Traffic Regulation Act 1984 ("the Act") as amended and of all other enabling powers and after consultation with the Chief Officer of Police in accordance with Part III of Schedule 9 to the Act hereby make the following Order:-

1. The Order shall come into operation on the \*\*\*\*\* day of \*\*\*\*\* 2025 and may be cited as "West Sussex County Council) ((Mid Sussex District) (Parking Places & Traffic Regulation) (Consolidation No.2) Order 2006) (Hassocks: Orion Parade Amendment) Order 2025".
2. The "West Sussex County Council ((Mid Sussex District) (Parking Places & Traffic Regulation) (Consolidation No.2) Order 2006" is hereby amended by the replacement of the plan specified in the First Schedule to this Order, with the plan specified in the Second Schedule, attached hereto.

**FIRST SCHEDULE**  
**Plan to be Replaced**

TQ3015SEN (Issue Number 7)

**SECOND SCHEDULE**  
**Replacement Plan**

TQ3015SEN (Issue Number 8)


**For and on behalf of WEST SUSSEX COUNTY COUNCIL**

*Authorised Signatory:*

NAME:

DATE MADE:

MDS8011-MM

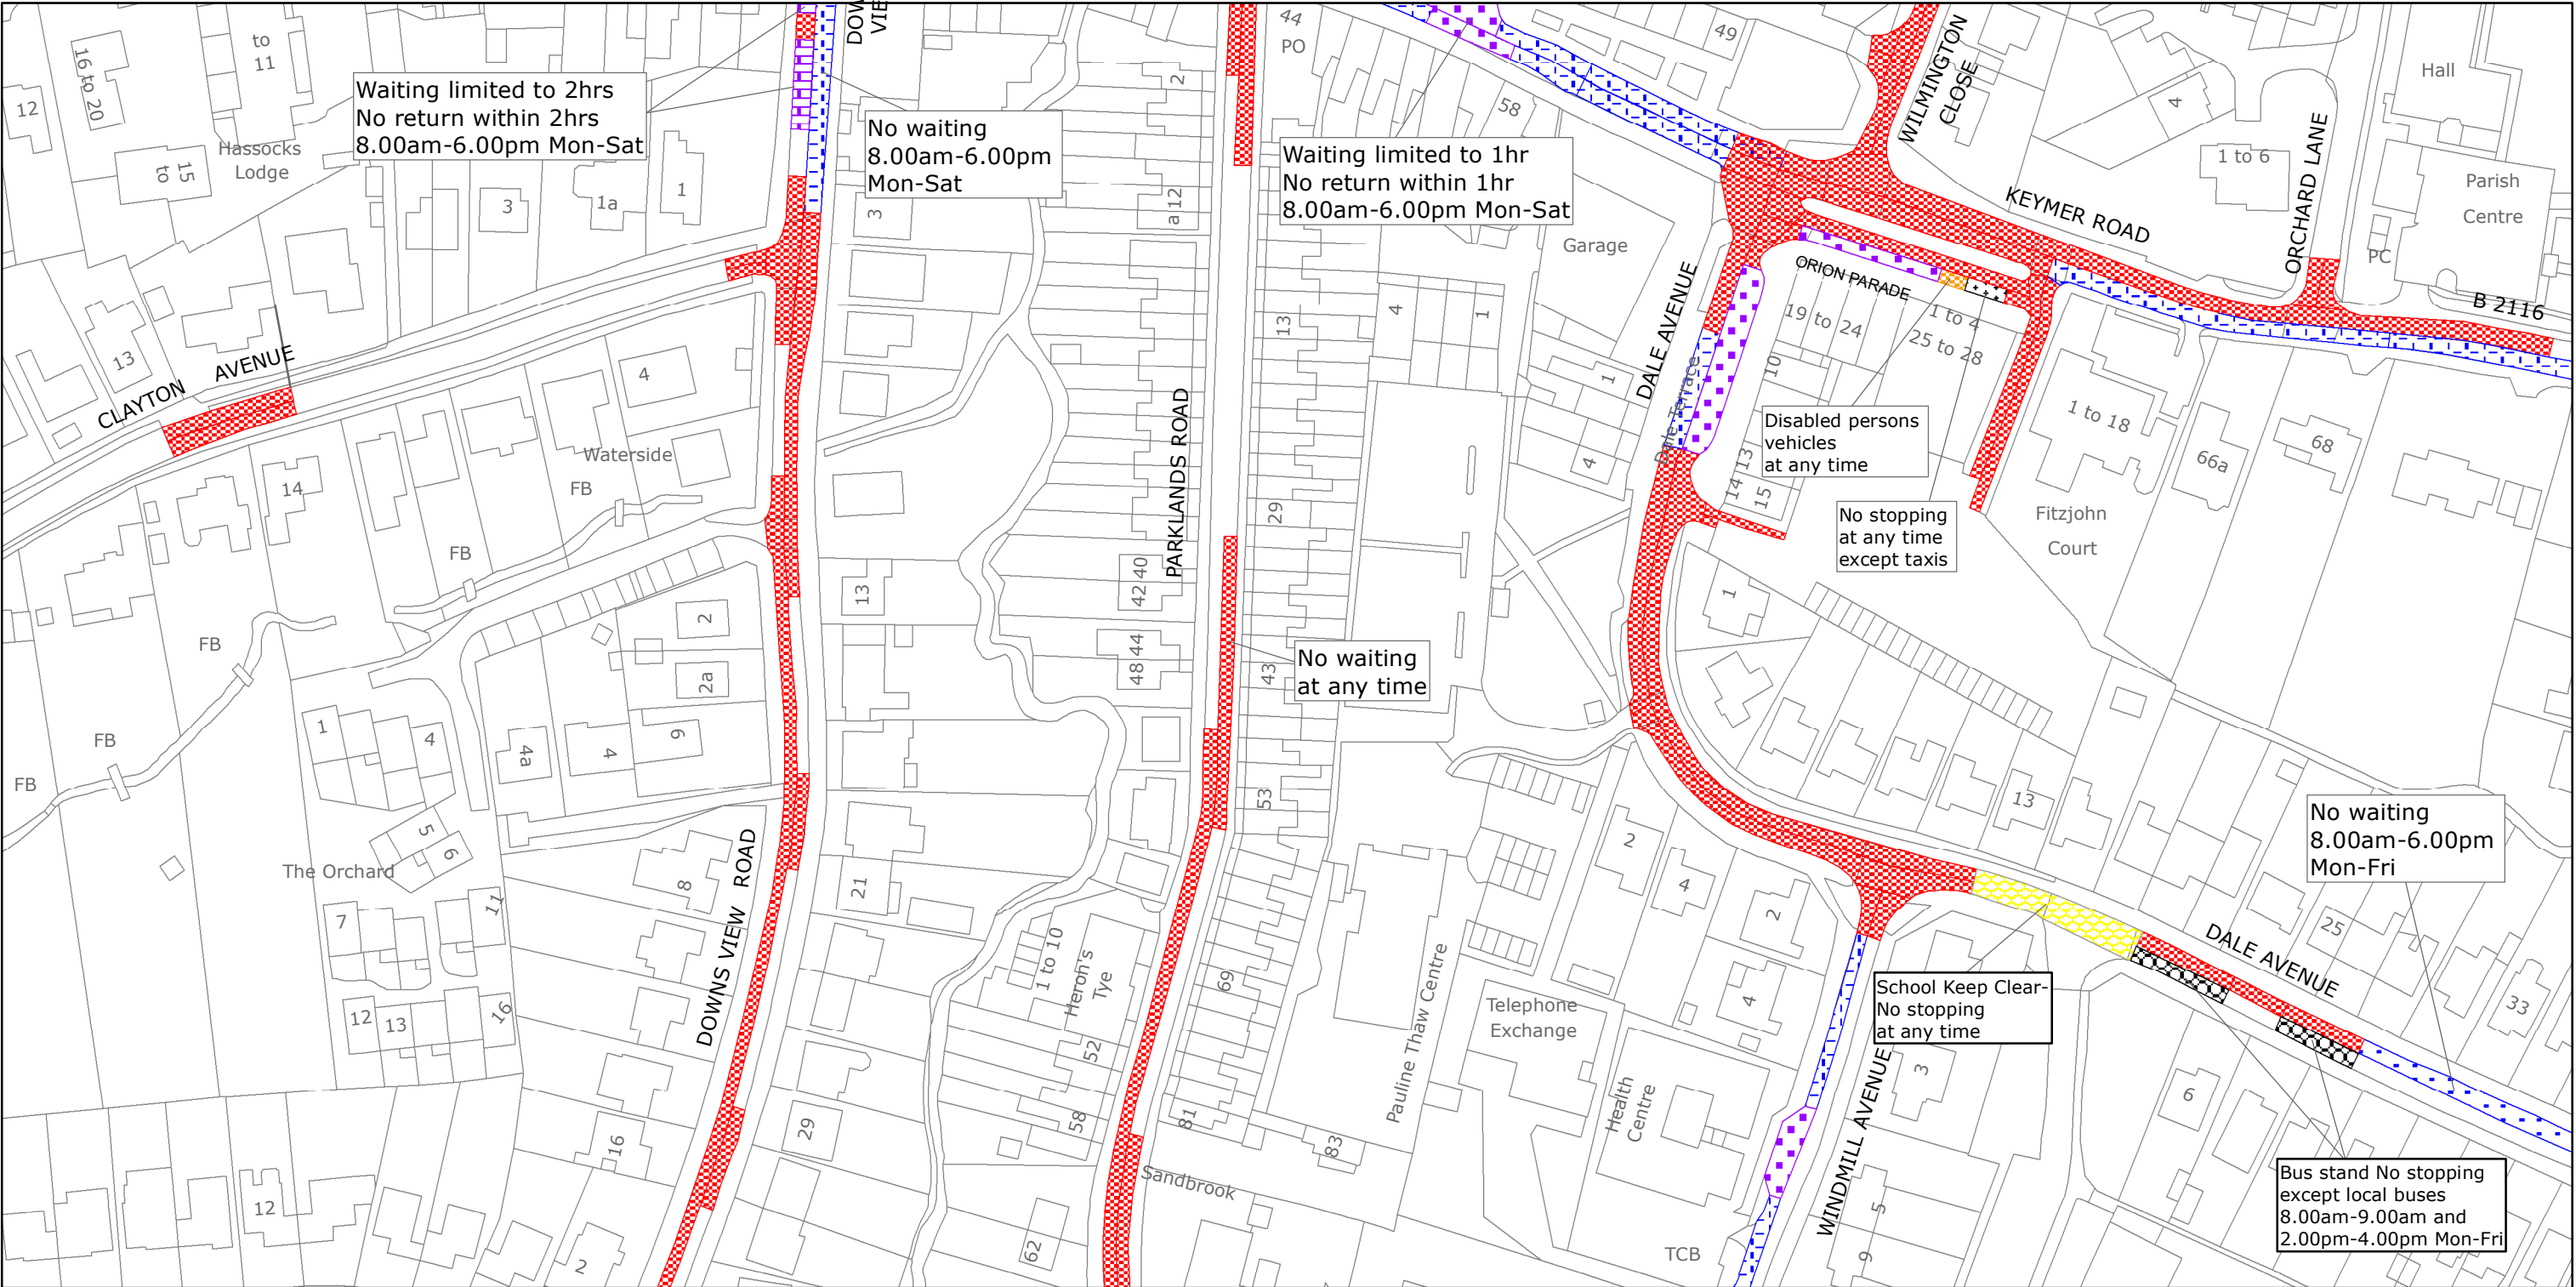

West Sussex County Council  
Highways & Transport  
The Grange  
Tower Street  
Chichester  
West Sussex  
PO19 1RH

MID SUSSEX DISTRICT: HAS SOCKS  
WAITING RESTRICTIONS

Reproduced from or based upon 2021 Ordnance Survey mapping with permission of the Controller of HMSO (c) Crown Copyright reserved.  
Unauthorised reproduction infringes Crown copyright and may lead to prosecution or civil proceedings West Sussex County Council Licence No. 100018485

TILE REF NO:  
TQ3015SEN

SHEET ISSUE NO 7  
SHEET ACTIVE FROM - 22/01/2021

N  
  
SCALE:  
1:1250  
at A3 size



PAGE 2 OF 2: PROPOSED CHANGES TO RESTRICTIONS (CIRCLED)

