

# **TRAFFIC REGULATION ORDER (TRO) CONSULTATION**

## **MDS8010MM - Haywards Heath: Sydney Road**

**20/2/25 – 13/3/25**

### **Contents**

Notice	Page 2
Statement of Reasons	Page 3
Draft Order	Page 4
Plan "c_midsussex tq3324nws" - existing restrictions	Page 5
Plan "c_midsussex tq3324nws" - proposals	Page 6

**West Sussex County Council**  
**((Mid Sussex District) (Parking Places & Traffic Regulation) (Consolidation**  
**No.2) Order 2006)**

**(Haywards Heath: Sydney Road Amendment) Order 2025**

NOTICE is hereby given that West Sussex County Council proposes to make a permanent Traffic regulation Order under the provisions of the Road Traffic Regulation Act 1984, the effect of which will be to make a short extension to the length of the existing double yellow lines on the south side of Sydney Road in Haywards Heath, immediately west of its junction with Park View.

Full details of the proposals in this notice can be viewed on the Traffic Regulation Order page of the [West Sussex County Council website](#). The website includes a response form for any comments or objections.

People without access to a computer who wish to view details of the scheme should telephone the West Sussex County Council Contact Centre on 01243 642105 to receive the documents by post.

Any comments or objections about the proposal must be received before 13 March 2025. These may be submitted via the response form on the website mentioned above, by e-mail to [tro.consultation@westsussex.gov.uk](mailto:tro.consultation@westsussex.gov.uk) or in writing to TRO Team, West Sussex County Council, The Grange, Tower Street, Chichester, PO19 1RH. For legal reasons, only correspondence including a full name and address will be considered. Please quote reference MDS8010-MM in all correspondence.

Dated this 20th day of February 2025.  
Director of Law & Assurance, County Hall, Chichester.

**West Sussex County Council**  
**((Mid Sussex District) (Parking Places & Traffic Regulation) (Consolidation**  
**No.2) Order 2006)**

**(Haywards Heath: Sydney Road Amendment) Order 2025**

**Statement of Reasons for Proposing to Make the Order**

West Sussex County Council proposes to make a permanent Traffic Regulation Order that will make a short extension to the length of the existing double yellow lines on the south side of Sydney Road in Haywards Heath, immediately west of its junction with Park View.

The proposed restriction is part of a scheme to install an uncontrolled pedestrian crossing island on Sydney Road, east of Park View. To ensure pedestrians using the new facility have an adequate view of approaching traffic, it is proposed to extend the existing double yellow line westwards by approximately one car length.

The new order is therefore proposed to avoid danger to persons or other traffic using the affected lengths of road and improve the amenities of the area through which the road runs.

The attached drawing, numbered TQ3324NWS shows the length of road affected by the proposed order.

Director of Law & Assurance  
8 January 2025  
MDS8010-MM

**WEST SUSSEX COUNTY COUNCIL**  
**((MID SUSSEX DISTRICT) (PARKING PLACES & TRAFFIC REGULATION)**  
**(CONSOLIDATION NO.2) ORDER 2006)**

**(HAYWARDS HEATH: SYDNEY ROAD AMENDMENT) ORDER 2025**

West Sussex County Council in exercise of their powers under Sections 1 (a) 2 (1) and (2), 4 (2), 45. 46. 49 and 53 and Part IV of Schedule 9 of the Road Traffic Regulation Act 1984 ("the Act") as amended and of all other enabling powers and after consultation with the Chief Officer of Police in accordance with Part III of Schedule 9 to the Act hereby make the following Order:-

1. The Order shall come into operation on the \*\*\*\*\* day of \*\*\*\*\* 2025 and may be cited as "West Sussex County Council) ((Mid Sussex District) (Parking Places & Traffic Regulation) (Consolidation No.2) Order 2006) (Haywards Heath: Sydney Road Amendment) Order 2025".
2. The "West Sussex County Council ((Mid Sussex District) (Parking Places & Traffic Regulation) (Consolidation No.2) Order 2006" is hereby amended by the replacement of the plans specified in the First Schedule to this Order, with the plans specified in the Second Schedule, attached hereto.

**FIRST SCHEDULE**  
**Plans to be Replaced**

TQ3324NWS (Issue Number 6)

**SECOND SCHEDULE**  
**Replacement Plans**

TQ3324NWS (Issue Number 7)

**THIRD SCHEDULE**  
**Plans to be added**

\*\*\*\*\*


**For and on behalf of WEST SUSSEX COUNTY COUNCIL**

*Authorised Signatory:*

*NAME:*

*DATE MADE:*

*MDS8010-MM*

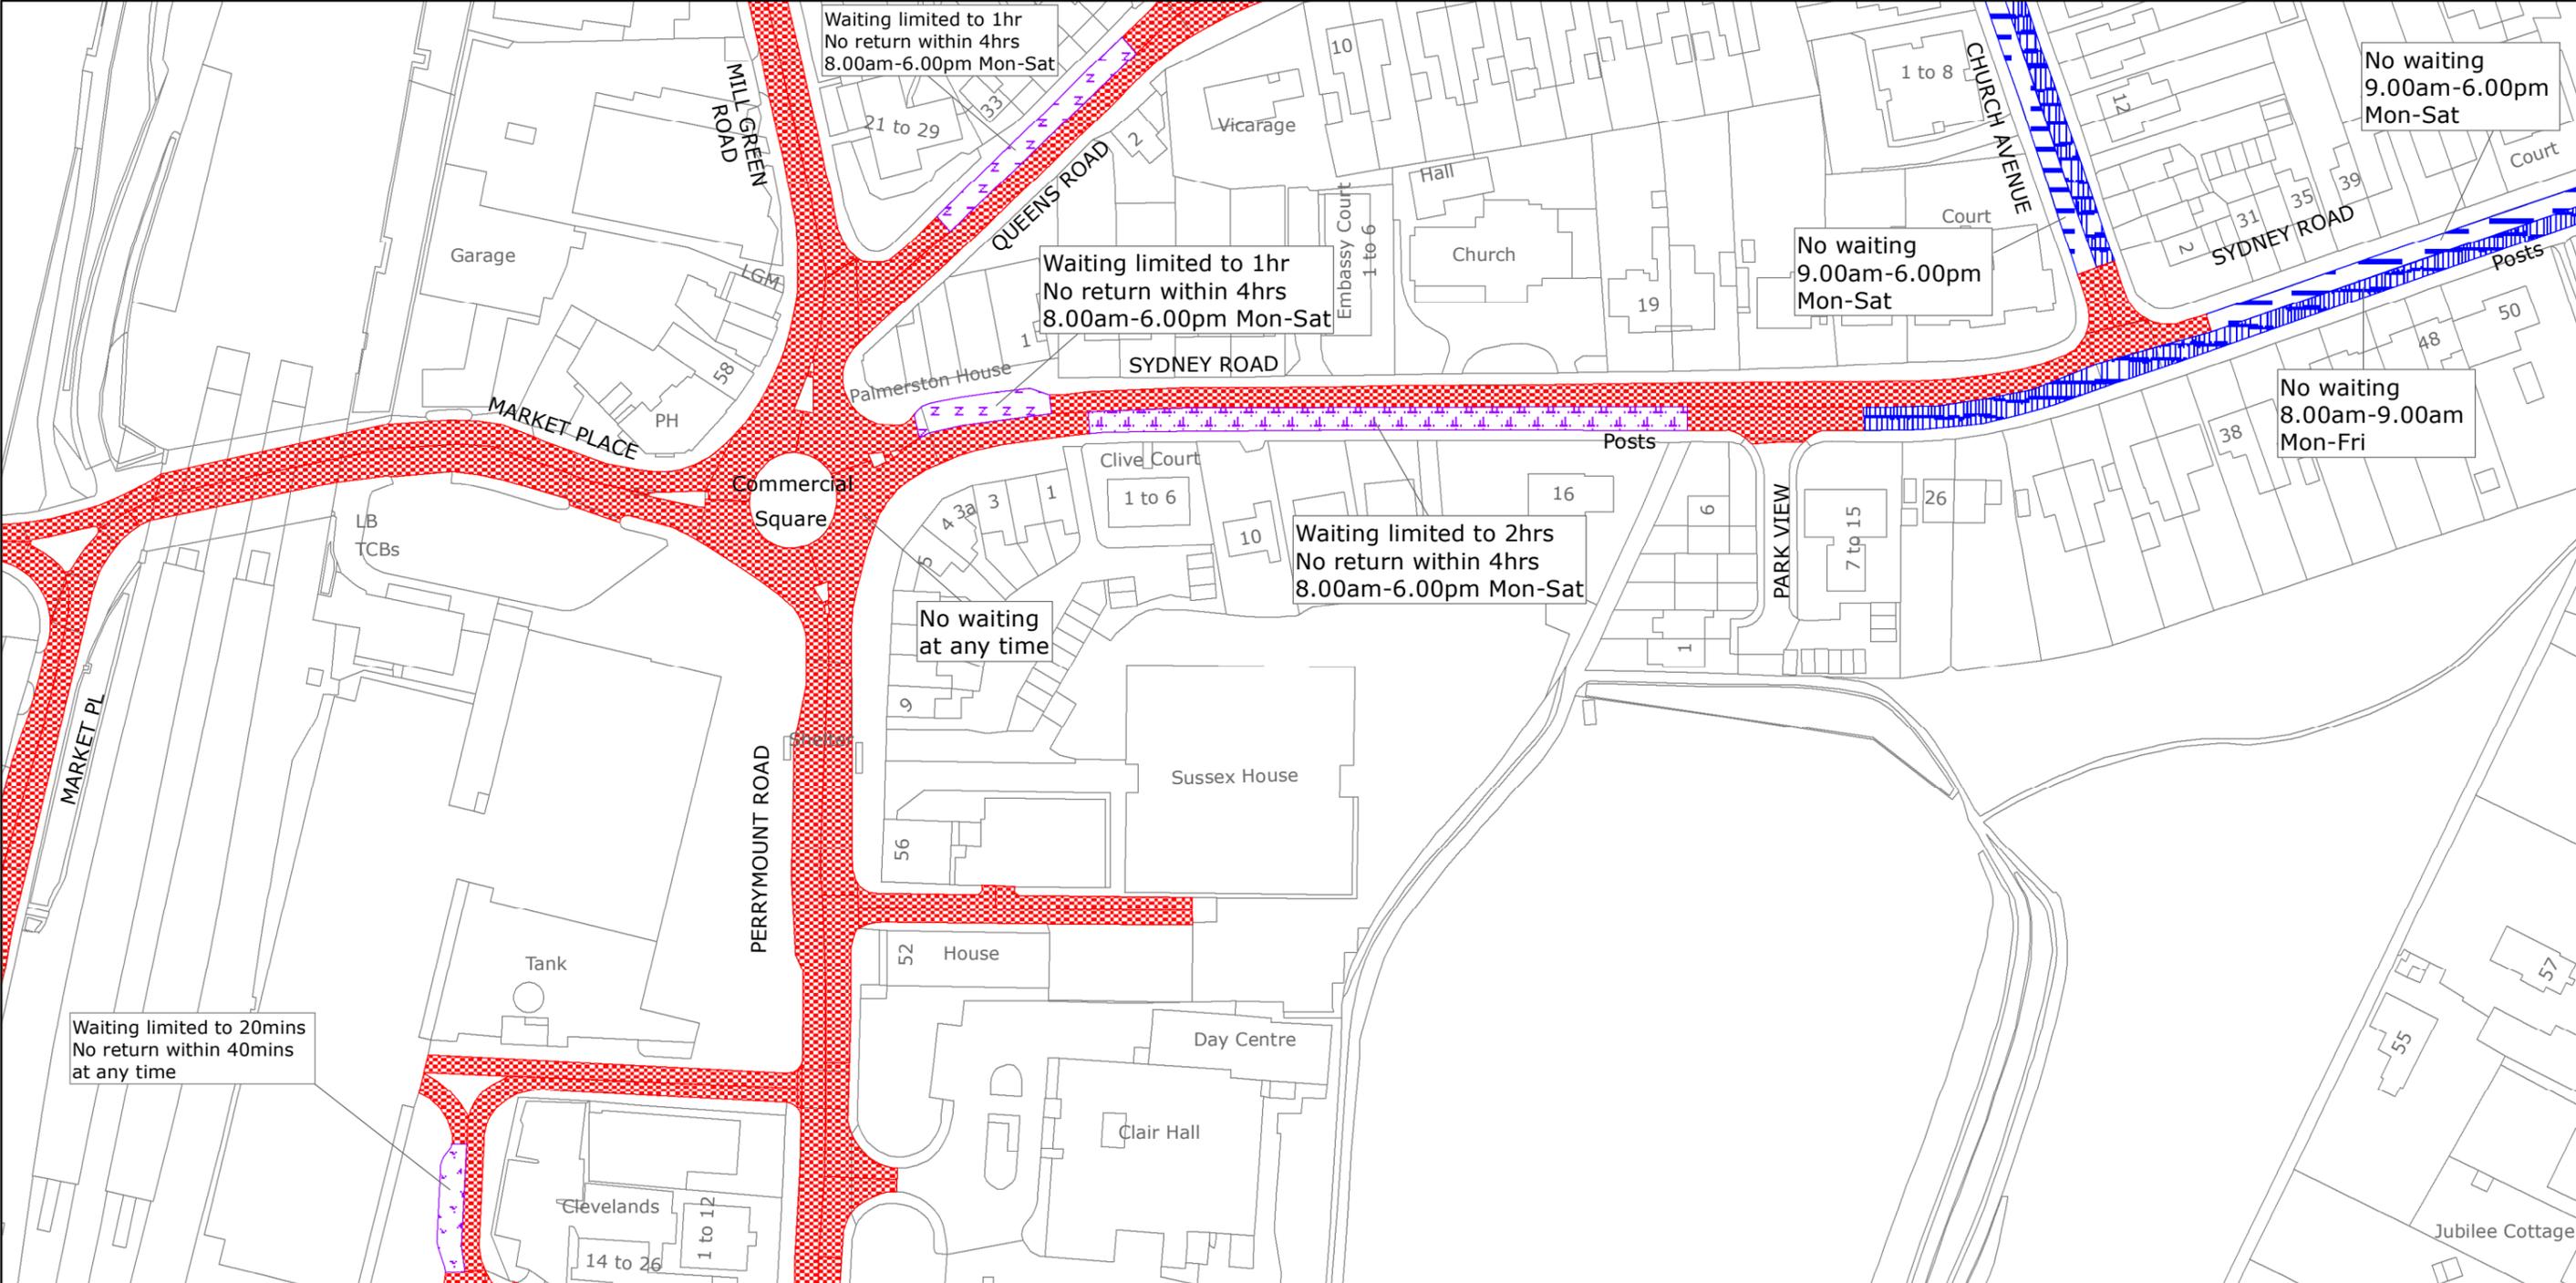

West Sussex County Council  
 Highways & Transport  
 The Grange  
 Tower Street  
 Chichester  
 West Sussex  
 PO19 1RH


MID SUSSEX DISTRICT: HAYWARDS HEATH  
 WAITING RESTRICTIONS

TILE REF NO:  
 TQ3324NWS  
 SHEET ISSUE NO 6  
 SHEET ACTIVE FROM - 30/03/2020



Reproduced from or based upon 2020 Ordnance Survey mapping with permission of the Controller of HMSO (c) Crown Copyright reserved. Unauthorised reproduction infringes Crown copyright and may lead to prosecution or civil proceedings West Sussex County Council Licence No. 100018485

PAGE 2 OF 2: PROPOSED CHANGES TO RESTRICTIONS (CIRCLED)

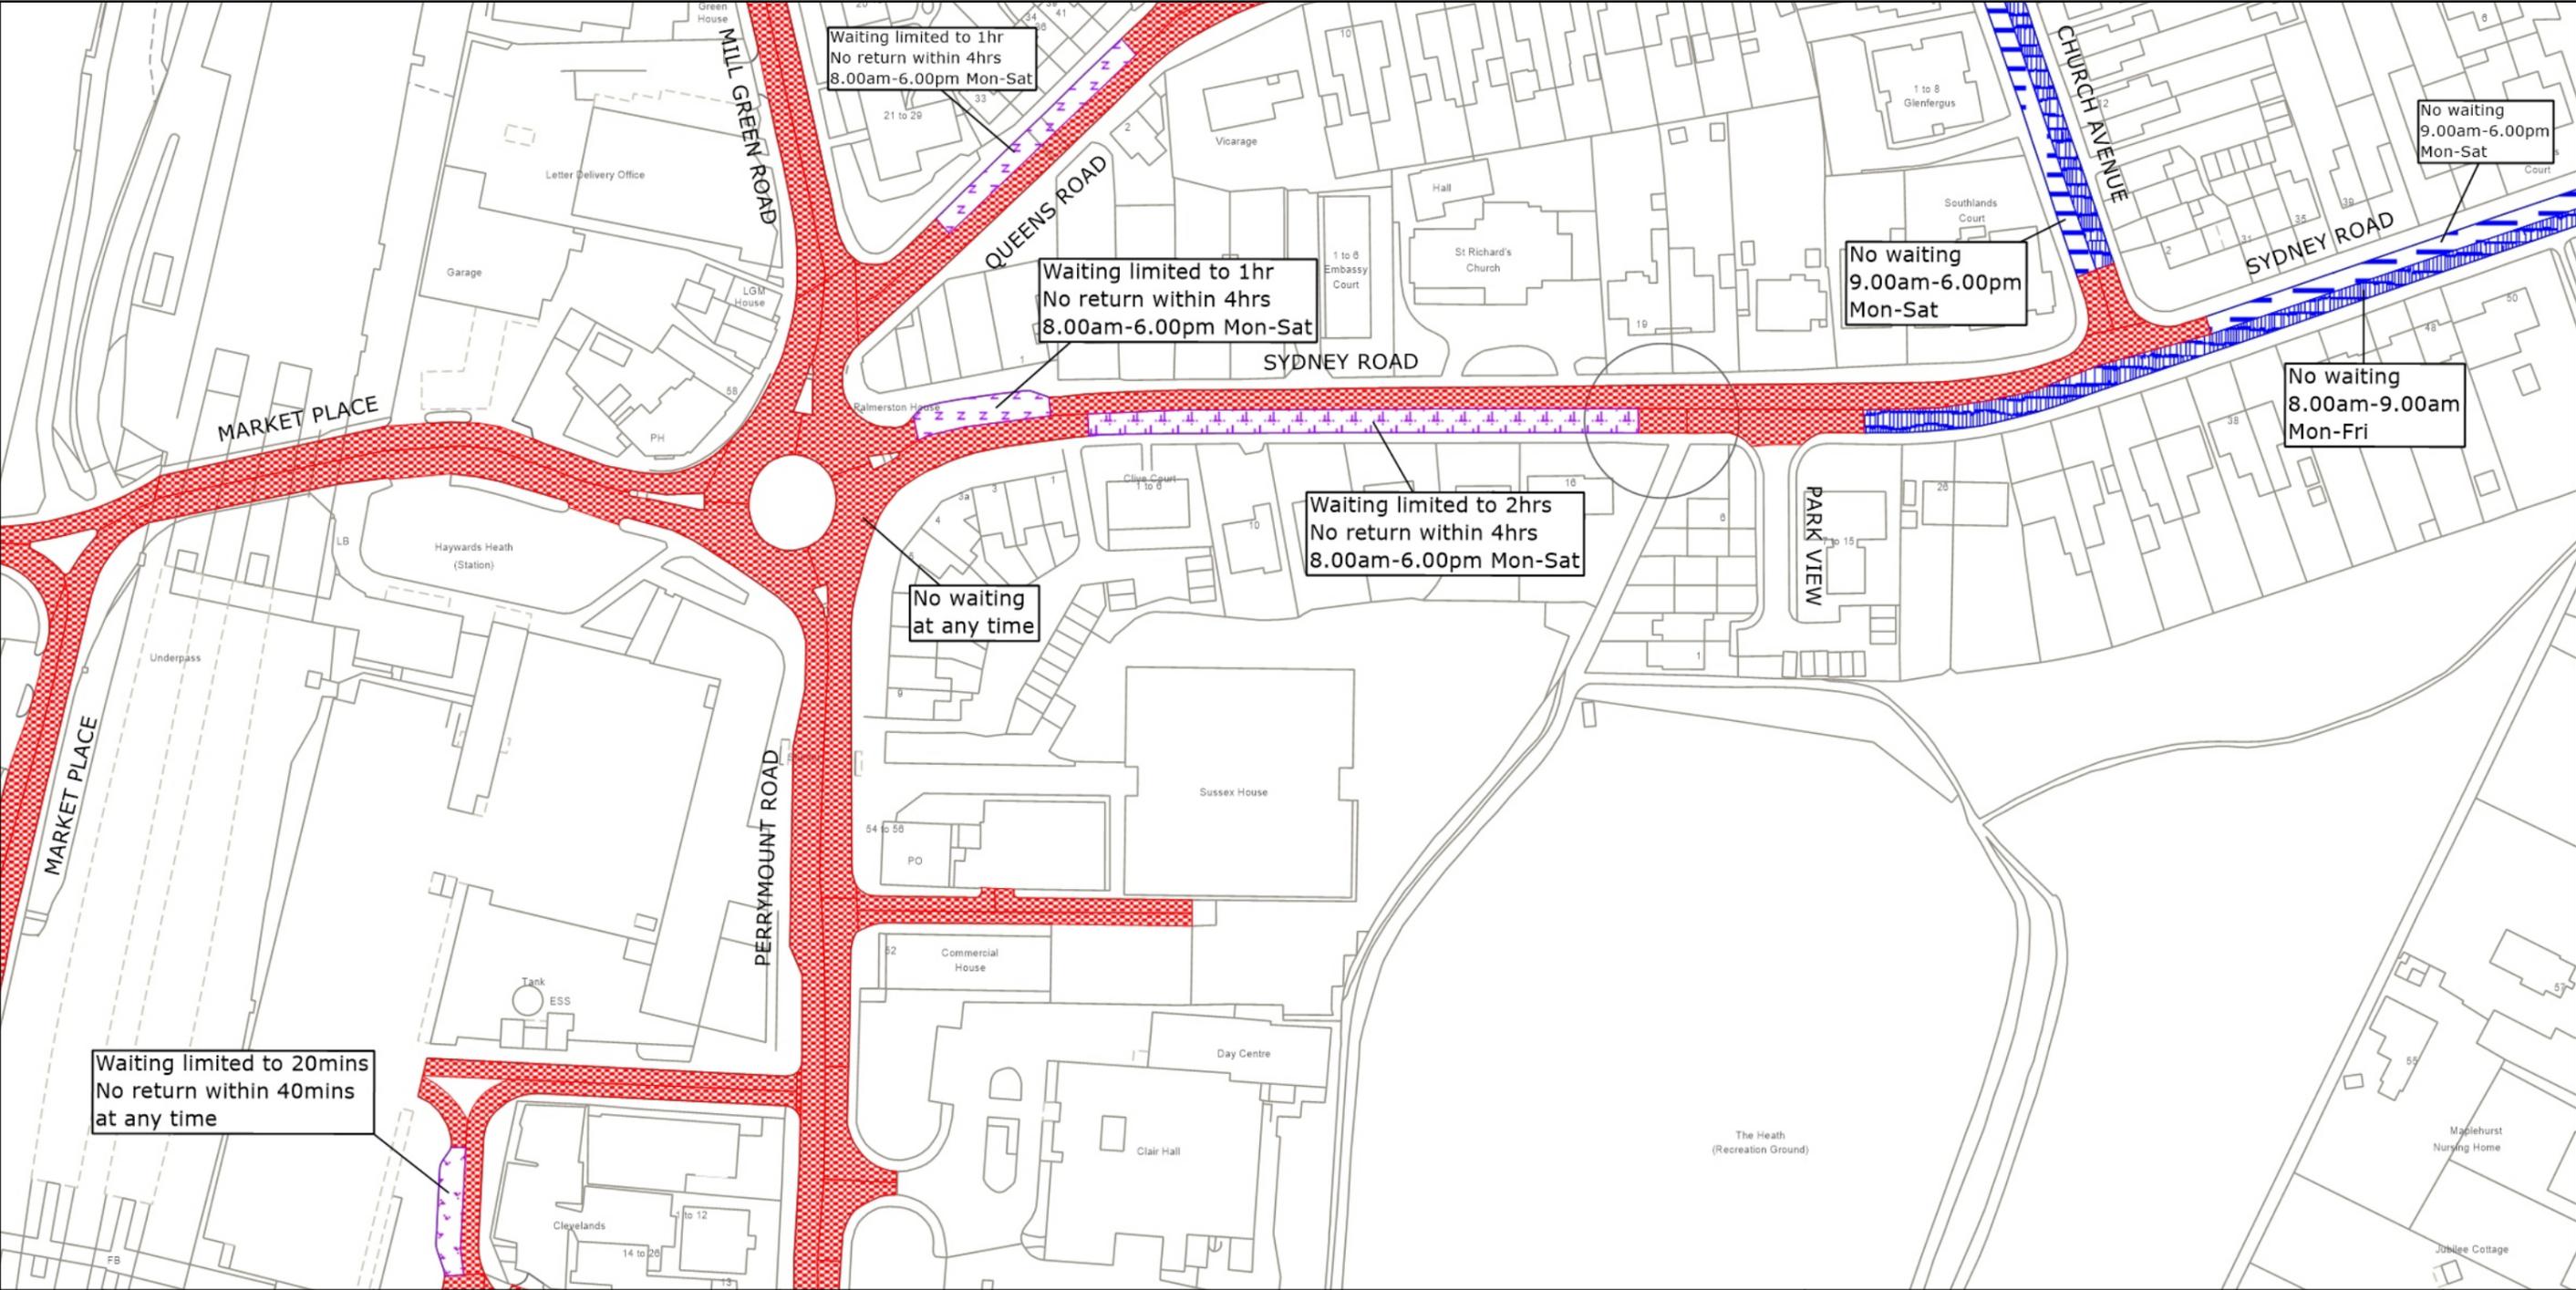

West Sussex County Council  
 Highways & Transport  
 The Grange  
 Tower Street  
 Chichester  
 West Sussex  
 PO19 1RH

MID SUSSEX DISTRICT: HAYWARDS HEATH  
 PROPOSED WAITING RESTRICTIONS (19.09.2024)

TILE REF NO:  
**TQ3324NWS**  
 SHEET ISSUE NO 7\_MDS8010  
 SHEET ACTIVE FROM - DD.MM.YYYY

N  
  
 SCALE:  
 1:1250  
 at A3 size

© Crown copyright and database rights 2024 OS AC0000849983. You are permitted to use this data solely to enable you to respond to, or interact with, the organisation that provided you with the data. You are not permitted to copy, sub-license, distribute or sell any of this data to third parties in any form.