

TRAFFIC REGULATION ORDER (TRO) CONSULTATION

**HOR2403RC – Horsham: Comptons Brow Lane, The Glade & Windmill
Close**

27/6/24 – 18/7/24

Contents

Notice	Page 2
Statement of Reasons	Page 3
Draft Order	Page 4
Plan "c_horshamtq1931sw" - existing restrictions	Page 5
Plan "c_horshamtq1931sw" - proposals	Page 6

WEST SUSSEX COUNTY COUNCIL
((HORSHAM DISTRICT) (PARKING PLACES AND TRAFFIC REGULATION)
(CONSOLIDATION NO. 2) ORDER 2006)
(COMPTONS BROW LANE & VARIOUS ROADS AMENDMENT) ORDER 202*

NOTICE is hereby given that West Sussex County Council propose to make a permanent Order under the provisions of the Road Traffic Regulation Act 1984, the effect of which will be to introduce lengths of prohibition of waiting at all times (double yellow lines) on both sides of Comptons Brow Lane between The Glade and Windmill Close and in and around the junctions of The Glade and Windmill Close.

The consultations for these proposals will start on 27 June 2024 and, AT THAT TIME, full details of the proposals in this Notice can be viewed on our website www.westsussex.gov.uk/tro. The website includes a response form for comments or objections.

Paper copies of documents will not be available to view in council offices or libraries. People without access to a computer who wish to view details of the scheme should telephone the West Sussex County Council Contact Centre on 01243 642105 to receive the documents by post.

Any objections or comments about these proposals must be received by 18 July 2024. These may be sent via the response form on the website, in writing to: TRO Team, West Sussex County Council, The Grange, Tower Street, Chichester, PO19 1RH; or by e-mail to: tro.consultation@westsussex.gov.uk. All correspondence should be addressed to the undersigned, quoting the reference TRO/HOR2403/RC. Only correspondence including a full name and address will be considered.

Dated this 27 June 2024
Director of Law & Assurance
County Hall
Chichester

WEST SUSSEX COUNTY COUNCIL
((HORSHAM DISTRICT) (PARKING PLACES AND TRAFFIC REGULATION)
(CONSOLIDATION NO. 2) ORDER 2006)
(COMPTONS BROW LANE & VARIOUS ROADS AMENDMENT) ORDER 202*

STATEMENT OF REASONS FOR PROPOSING TO MAKE THE ORDER

The County Council in exercise of their powers under the Road Traffic Regulation Act 1984, propose to introduce a permanent Order the effect of which will be to introduce lengths of prohibition of waiting at all times (double yellow lines) on both sides of Comptons Brow Lane between The Glade and Windmill Close and in and around the junctions of The Glade and Windmill Close.

A Community Highway Scheme is being progressed as part of the Councils planned delivery programme for 2024/2025 on the B2195 Harwood Road, Comptons Brow Lane and The Glade.

The scheme aims to improve pedestrian crossing facilities and consists of an upgraded crossing point including a new pedestrian island on Harwood Road, a new crossing point into The Glade from the end of Public Footpath No. 1695 and a new footway and upgraded crossing points on Windmill Close.

To protect pedestrian access and visibility at the junctions, whilst still permitting unhindered access for general and amenity traffic it is proposed to introduce lengths of double yellow lines along Comptons Brow Lane from Windmill Close into The Glade.

The double yellow lines will deter vehicles from parking in too close proximity to these junctions maintaining traffic flow and enabling turning manoeuvres at the junctions to be made easily.

This Order is proposed for avoiding danger to persons or traffic using the road and to facilitate the passage on the road of any class of traffic and for facilitating the passage on the road of any class of vehicle (including pedestrians).

Plan No. TQ1931SWN

shows the lengths of roads, which are the subject of the proposed Order.

Director of Law & Assurance
County Hall
Chichester
June 2024

WEST SUSSEX COUNTY COUNCIL
((HORSHAM DISTRICT) (PARKING PLACES AND TRAFFIC REGULATION)
(CONSOLIDATION NO. 2) ORDER 2006)
(COMPTONS BROW LANE & VARIOUS ROADS AMENDMENT) ORDER 202*

West Sussex County Council in exercise of their powers under Sections 1 (1) 2 (1) and (2), 4 (2), 45, 46, 49 and 53 and Part IV of Schedule 9 of the Road Traffic Regulation Act 1984 "the Act" as amended and of all other enabling powers and after consultation with the chief officer of police in accordance with Part III of Schedule 9 to the Act hereby make the following Order:-

1. This Order shall come into operation on the X day of X 2024 and may be cited as "West Sussex County Council ((Horsham District) (Parking Places and Traffic Regulation) (Consolidation No. 2) Order 2006) (Comptons Brow Lane & Various Roads Amendment) Order 202*."
2. The "West Sussex County Council (Horsham District) (Parking Places and Traffic Regulation) (Consolidation No.2) Order 2006" is hereby amended by the insertion into it the plan attached in the First Schedule to this Order.

FIRST SCHEDULE
Plan to be inserted
(as attached)

TQ1931SWN (Sheet Issue No. 1)


For and on behalf of WEST SUSSEX COUNTY COUNCIL

Authorised Signatory:


NAME:



DATE MADE:

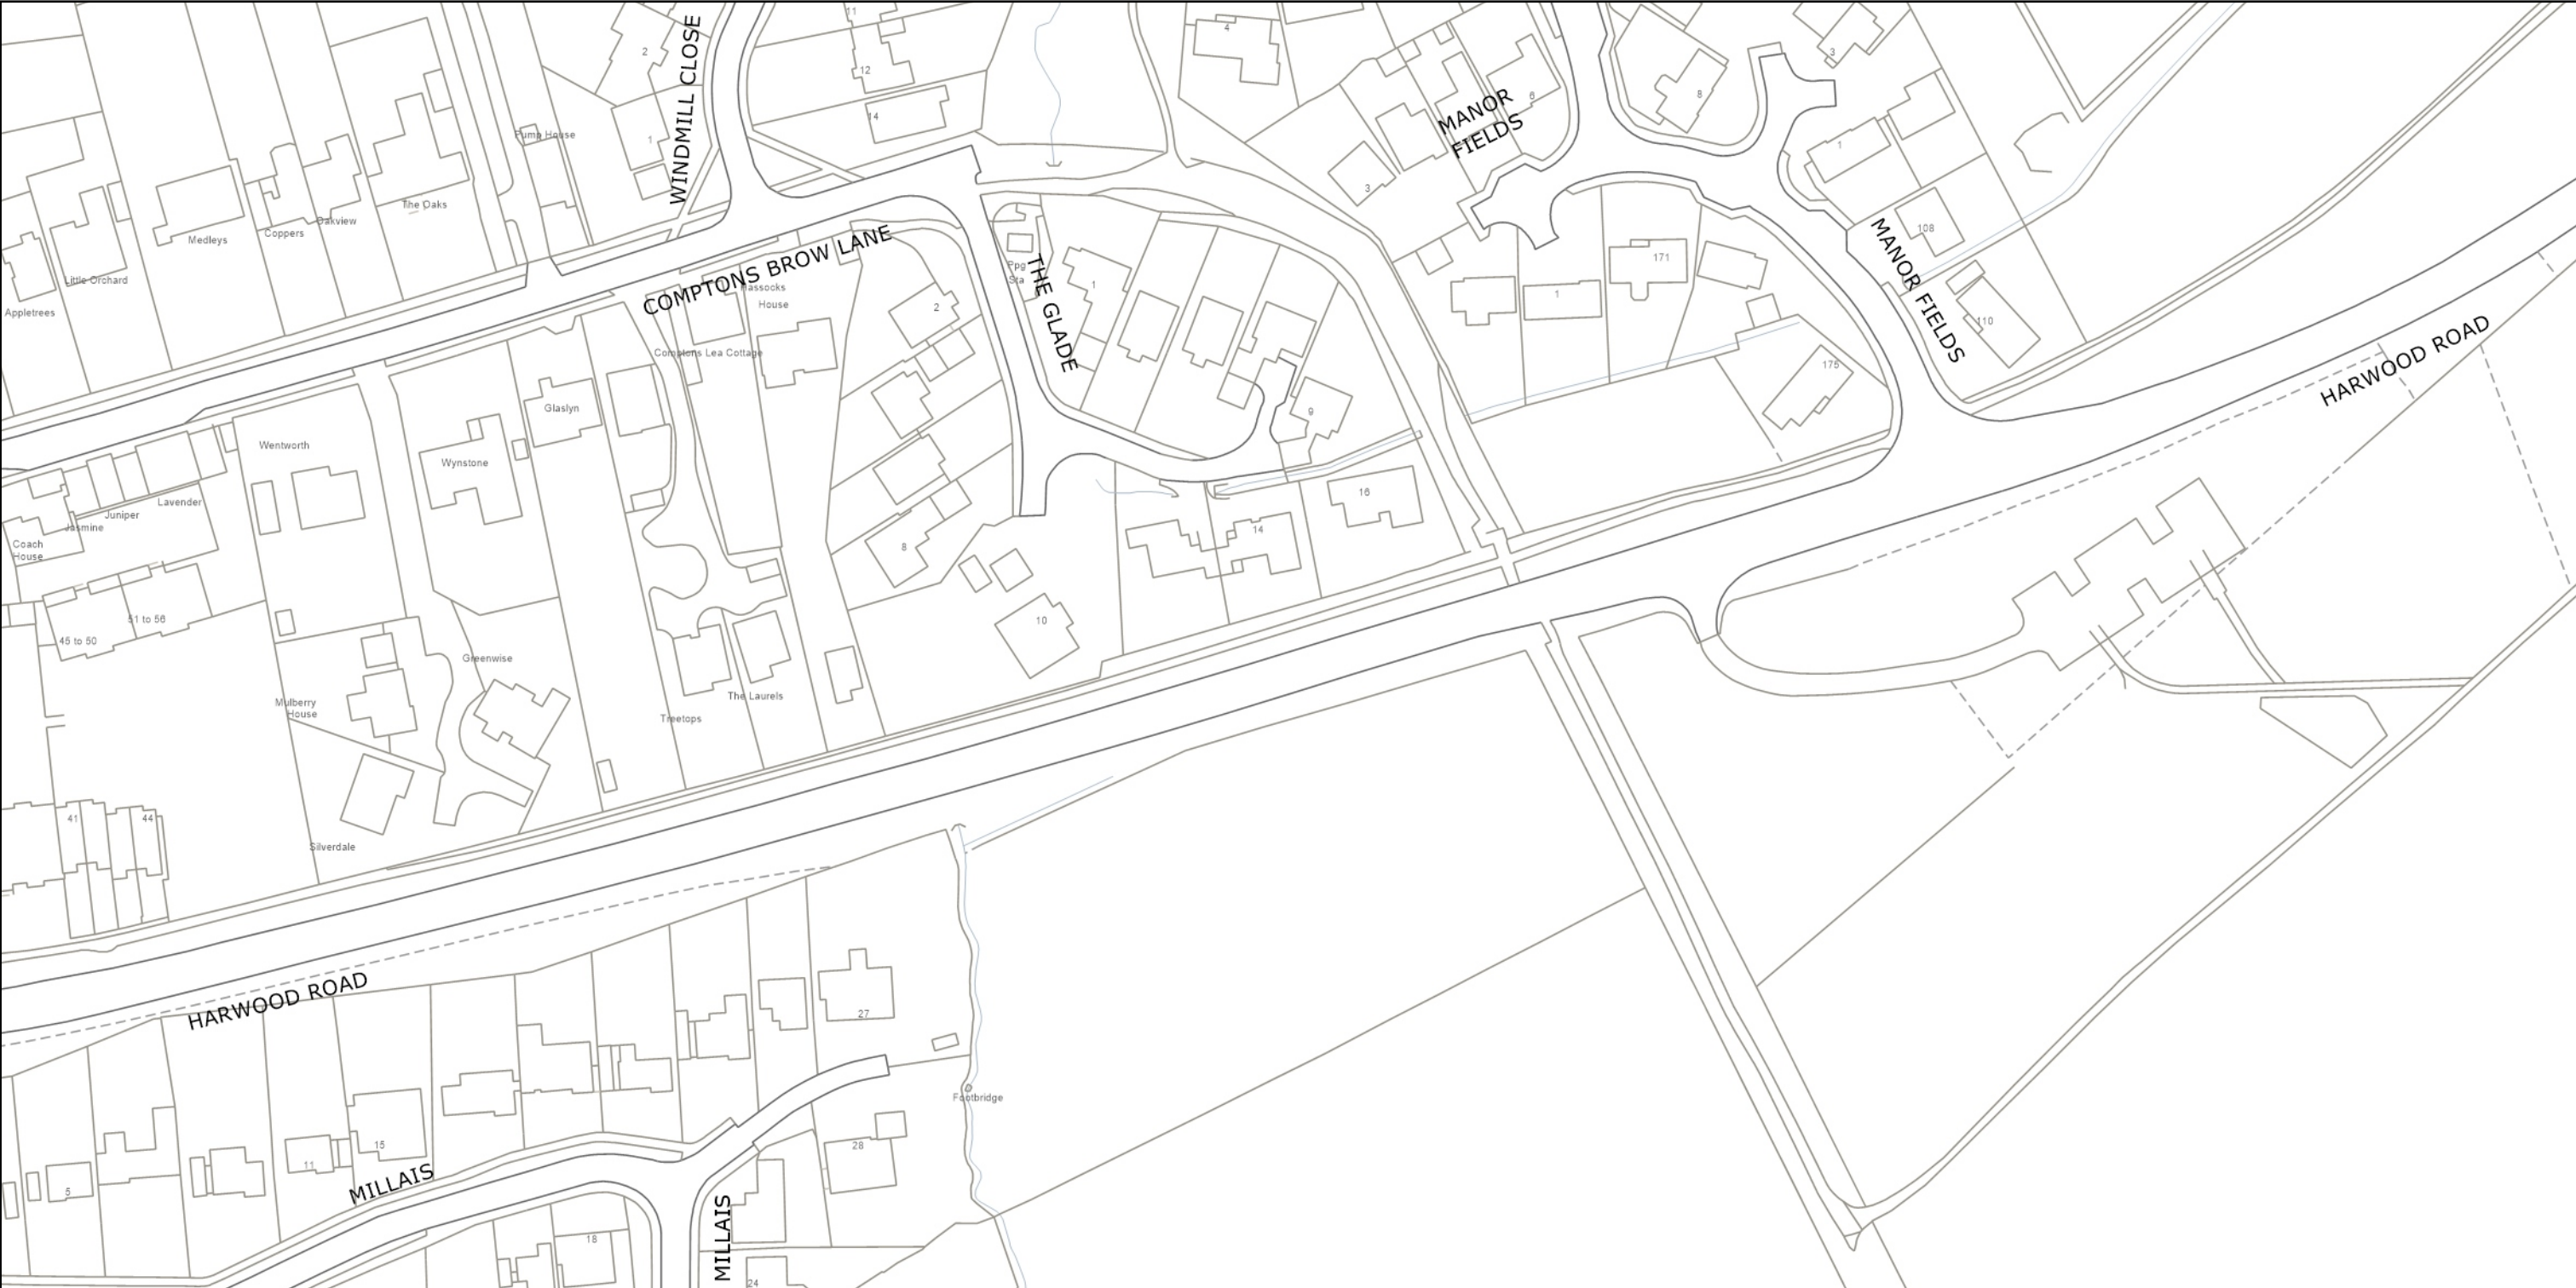)

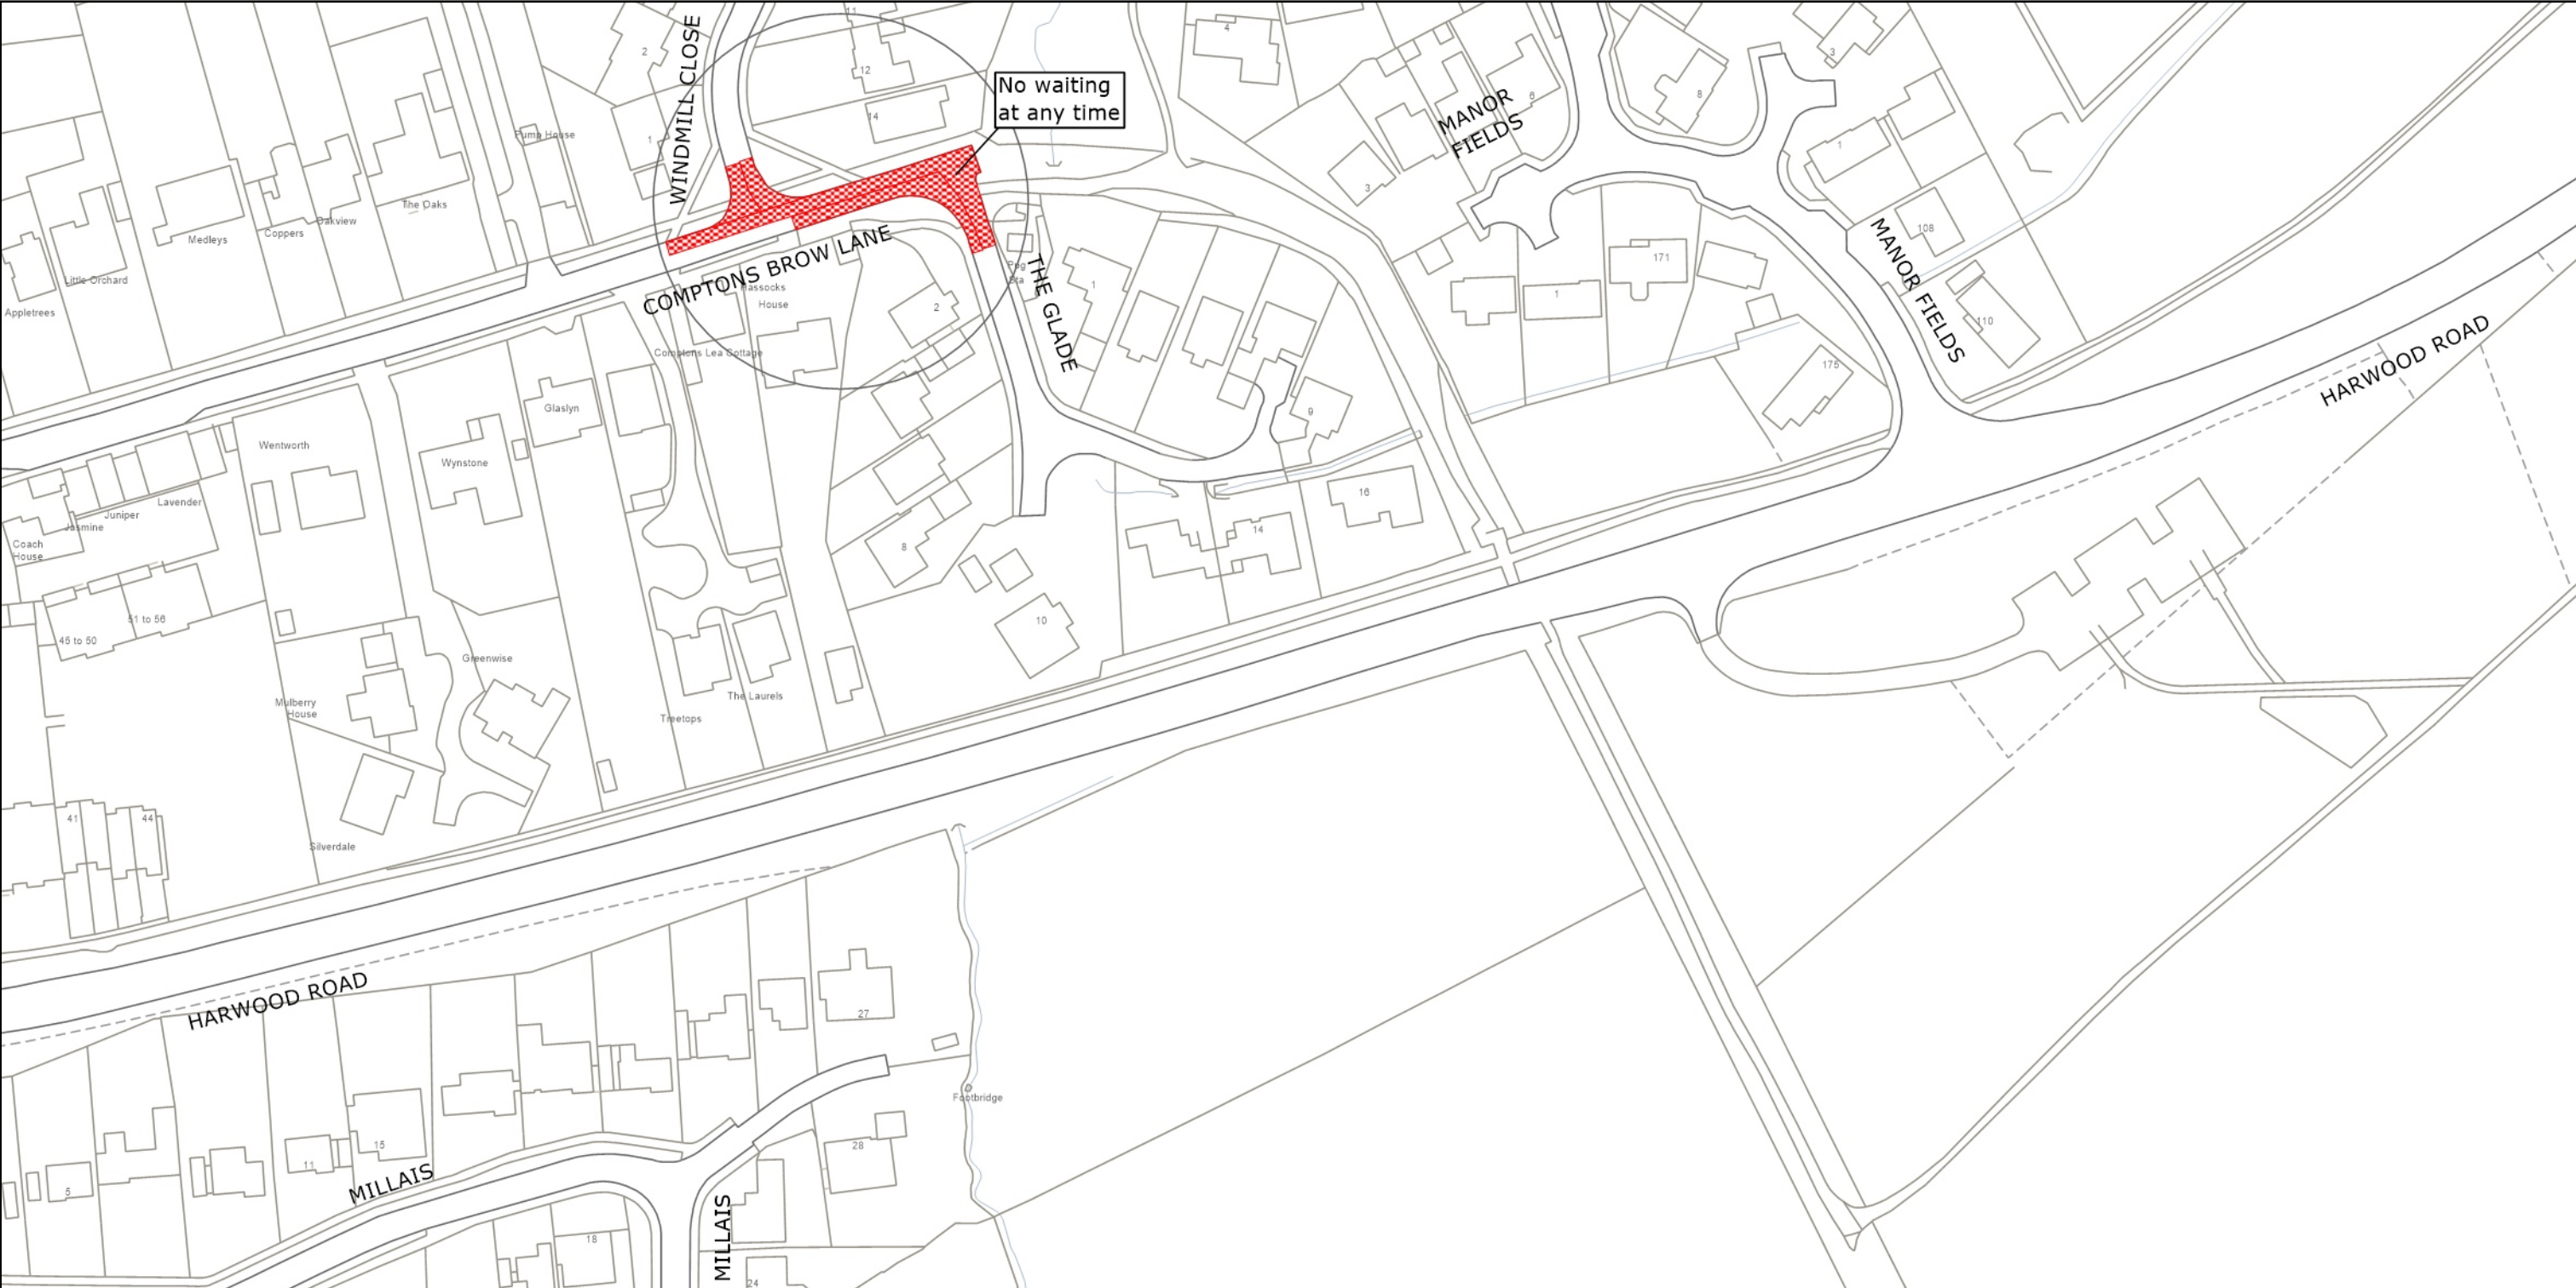

PAGE 2 OF 2: PROPOSED CHANGES TO RESTRICTIONS (CIRCLED)



	<p>West Sussex County Council Highways & Transport The Grange Tower Street Chichester West Sussex PO19 1RH</p>	<p>HORSHAM DISTRICT: HORSHAM AND NORTH HORSHAM</p> <p>PROPOSED WAITING RESTRICTIONS (25.04.2024)</p>	<p>TILE REF NO: TQ1931SWN</p> <p>SHEET ISSUE NO 1_HOR2403</p> <p>SHEET ACTIVE FROM - DD.MM.YYYY</p>	<p>N</p>  <p>SCALE: 1:1250 at A3 size</p>
--	--	--	---	--

© Crown copyright and database rights 2024 OS AC0000849983. You are permitted to use this data solely to enable you to respond to, or interact with, the organisation that provided you with the data. You are not permitted to copy, sub-license, distribute or sell any of this data to third parties in any form.