

TRAFFIC REGULATION ORDER (TRO) CONSULTATION

CRW9038RC – Crawley: Metcalf Way

14/8/24 – 5/9/24

Contents

Notice	Page 2
Statement of Reasons	Page 3
Draft Order	Page 4
Plan "c_crawleytq2638nen" - existing restrictions	Page 5
Plan "c_crawleytq2638nen" - proposals	Page 6
Plan "c_crawleytq2638nes" - existing restrictions	Page 7
Plan "c_crawleytq2638nes" - proposals	Page 8

WEST SUSSEX COUNTY COUNCIL
((CRAWLEY BOROUGH) (PARKING PLACES AND TRAFFIC REGULATION)
(CONSOLIDATION) ORDER 2010)
(METCALF WAY AMENDMENT) ORDER 202*

NOTICE is hereby given that West Sussex County Council propose to make a permanent Order under the provisions of the Road Traffic Regulation Act 1984, the effect of which will be to introduce a length of prohibition of waiting at all times (double yellow lines) on the north-east side of Metcalf Way adjacent to the raised table.

Full details of the proposals in this Notice can be viewed on our website www.westsussex.gov.uk/tro. The website includes a response form for comments or objections.

Paper copies of documents will not be available to view in council offices or libraries. People without access to a computer who wish to view details of the scheme should telephone the West Sussex County Council Contact Centre on 01243 642105 to receive the documents by post.

Any objections or comments about the proposal must be received by 5 September 2024. These may be sent via the response form on the website, in writing to: TRO Team, West Sussex County Council, The Grange, Tower Street, Chichester, PO19 1RH; or by e-mail to: tro.consultation@westsussex.gov.uk. All correspondence should be addressed to the undersigned, quoting reference no. TRO/CRW9038/RC. Only correspondence including a full name and address will be considered.

Dated this 14 August 2024
Director of Law & Assurance
County Hall
Chichester

WEST SUSSEX COUNTY COUNCIL
((CRAWLEY BOROUGH) (PARKING PLACES AND TRAFFIC REGULATION)
(CONSOLIDATION) ORDER 2010)
(METCALF WAY AMENDMENT) ORDER 202*

STATEMENT OF REASONS FOR PROPOSING TO MAKE THE ORDER

The County Council in exercise of their powers under the Road Traffic Regulation Act 1984, propose to introduce a permanent Order the effect of which will be to introduce a length of prohibition of waiting at all times (double yellow lines) on the north-east side of Metcalf Way adjacent to the raised table.

As part of the highways scheme to improve sustainable transport provision in the Manor Royal area of Crawley, traffic calming measures were introduced in Metcalf Way, including a raised table 133 metres south-east of the junction with County Oak Way.

Current on-street parking in close proximity to the raised table is adversely affecting visibility for road users.

It is proposed to introduce a length of double yellow lines on the north-east side of Metcalf Way. The restriction will deter vehicles from parking either side of the raised table to alleviate the visibility issues.

This Order is proposed for avoiding danger to persons or other traffic using the road or any other road or for preventing the likelihood of any such danger arising and for facilitating the passage on the road or any other road of any class of traffic (including pedestrians)

Plan Nos. TQ2638NEN TQ2638NES

show the length of road, which is the subject of the proposed Order.

Director of Law & Assurance
County Hall
Chichester

Dated August 2024

WEST SUSSEX COUNTY COUNCIL
((CRAWLEY BOROUGH) (PARKING PLACES AND TRAFFIC REGULATION)
(CONSOLIDATION) ORDER 2010)
(METCALF WAY AMENDMENT) ORDER 202*

West Sussex County Council in exercise of their powers under Sections 1 (1) 2 (1) and (2), 4 (2), 45, 46, 49 and 53 and Part IV of Schedule 9 of the Road Traffic Regulation Act 1984 "the Act" as amended and of all other enabling powers and after consultation with the chief officer of police in accordance with Part III of Schedule 9 to the Act hereby make the following Order:-

1. This Order shall come into operation on the x day of x 2024 and may be cited as "West Sussex County Council ((Crawley Borough) (Parking Places and Traffic Regulation) (Consolidation) Order 2010) (Metcalf Way Amendment) Order 202*."
2. The "West Sussex County Council (Crawley Borough) (Parking Places and Traffic Regulation) (Consolidation) Order 2010" is hereby amended by the deletion from it of the plans specified in the First Schedule to this Order and the substitution into it of the plans attached in the Second Schedule to this Order.

FIRST SCHEDULE
Plans to be deleted

TQ2638NEN (Sheet Issue No. 2)
TQ2638NES (Sheet Issue No. 2)

SECOND SCHEDULE
Plans to be substituted
(as attached)


TQ2638NEN (Sheet Issue No. 3)
TQ2638NES (Sheet Issue No. 3)

For and on behalf of WEST SUSSEX COUNTY COUNCIL

Authorised Signatory:

NAME:

DATE MADE:

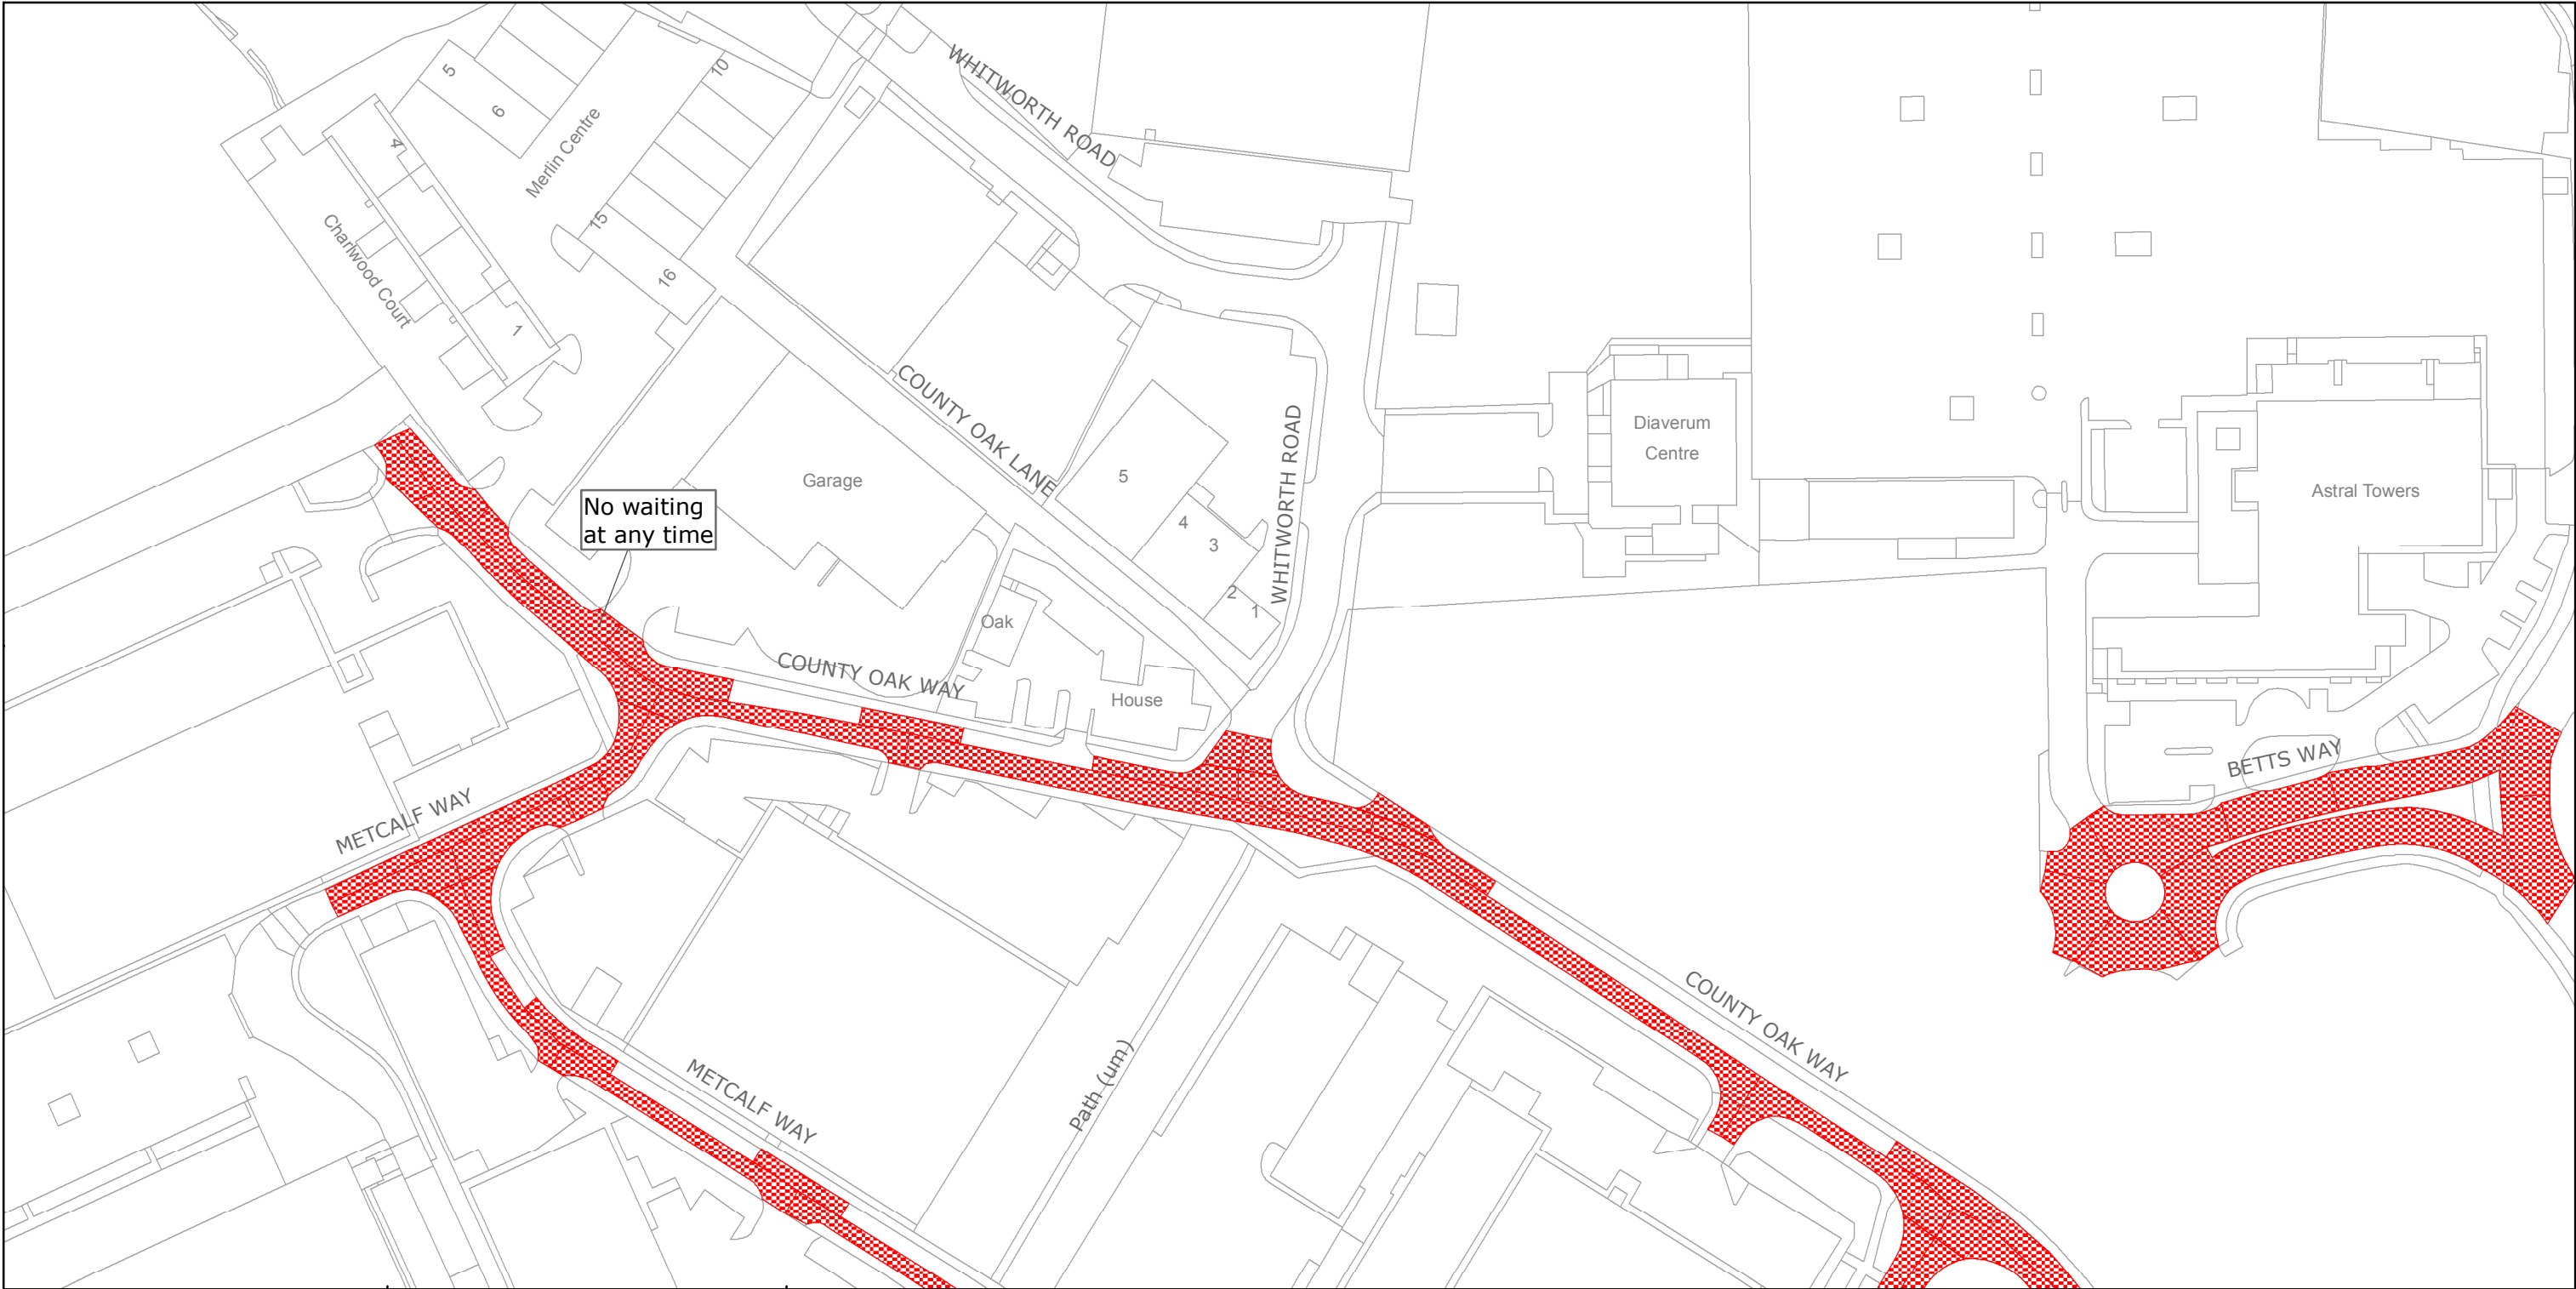

West Sussex County Council
Highways & Transport
The Grange
Tower Street
Chichester
West Sussex
PO19 1RH

CRAWLEY BOROUGH: LANGLEY GREEN WARD

WAITING RESTRICTIONS


Reproduced from or based upon 2013 Ordnance Survey material with permission of the Controller of HMSO (c) Crown Copyright reserved.
Unauthorised reproduction infringes Crown copyright and may lead to prosecution or civil proceedings West Sussex County Council Licence No. 100023447


TILE REF NO:
TQ2638NEN

SHEET ISSUE NO 2
SHEET ACTIVE FROM - 07/11/2016

N

SCALE:
1:1250
at A3 size

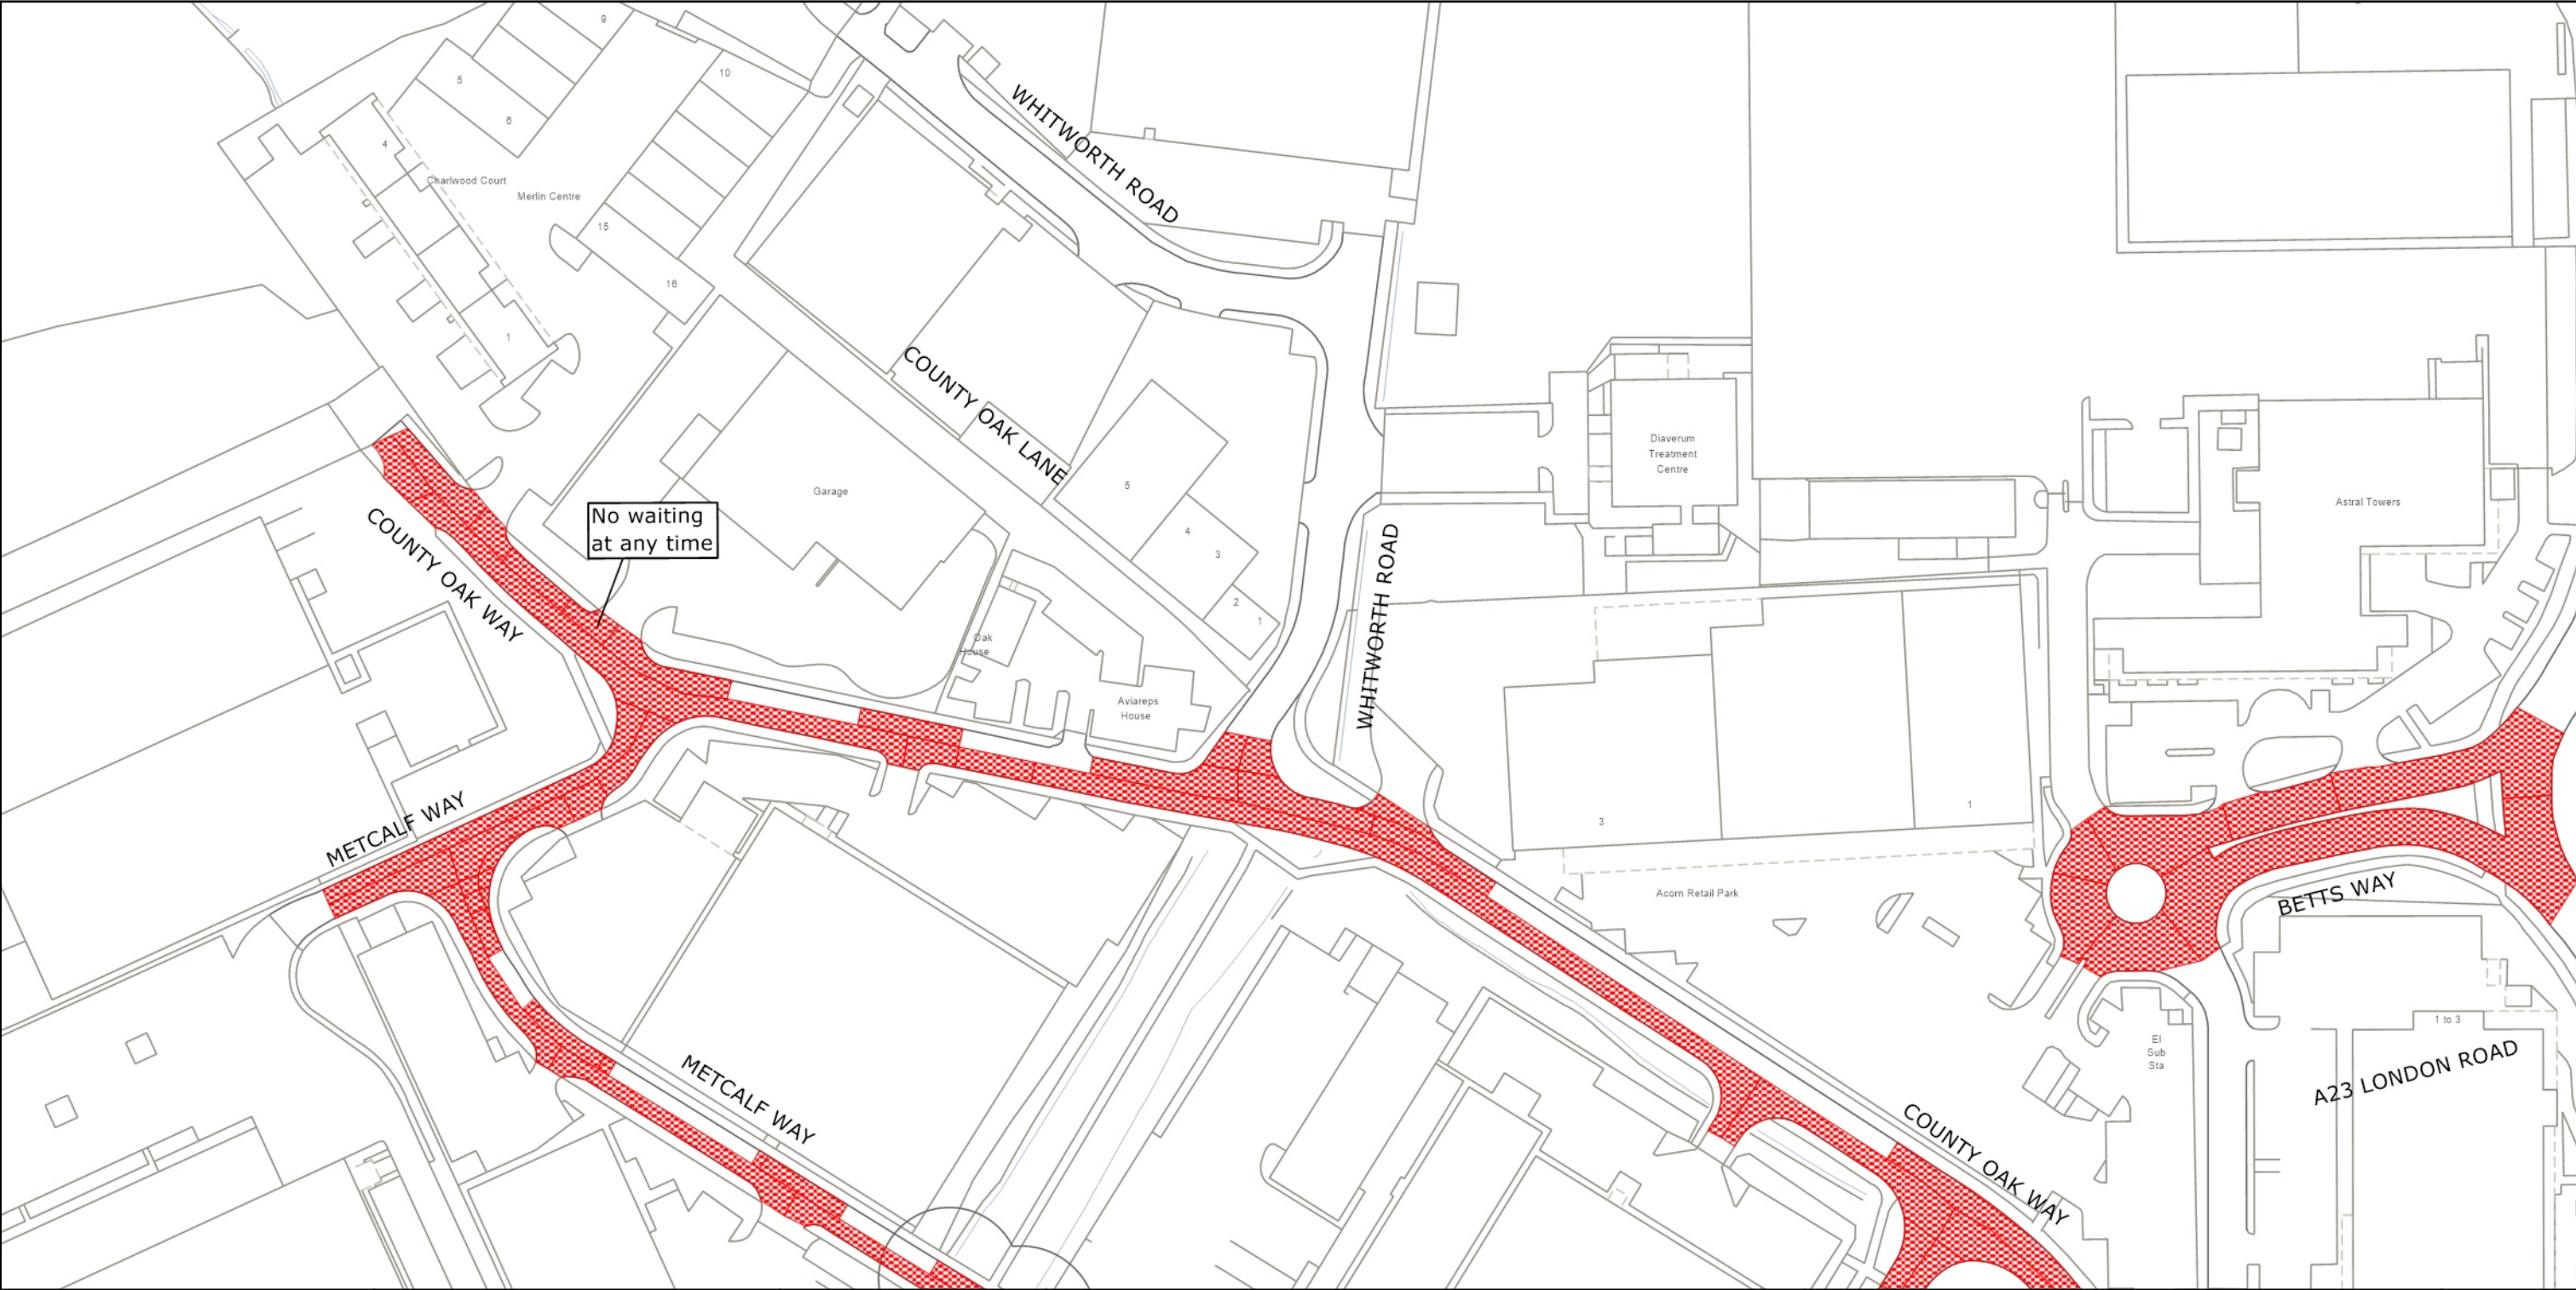

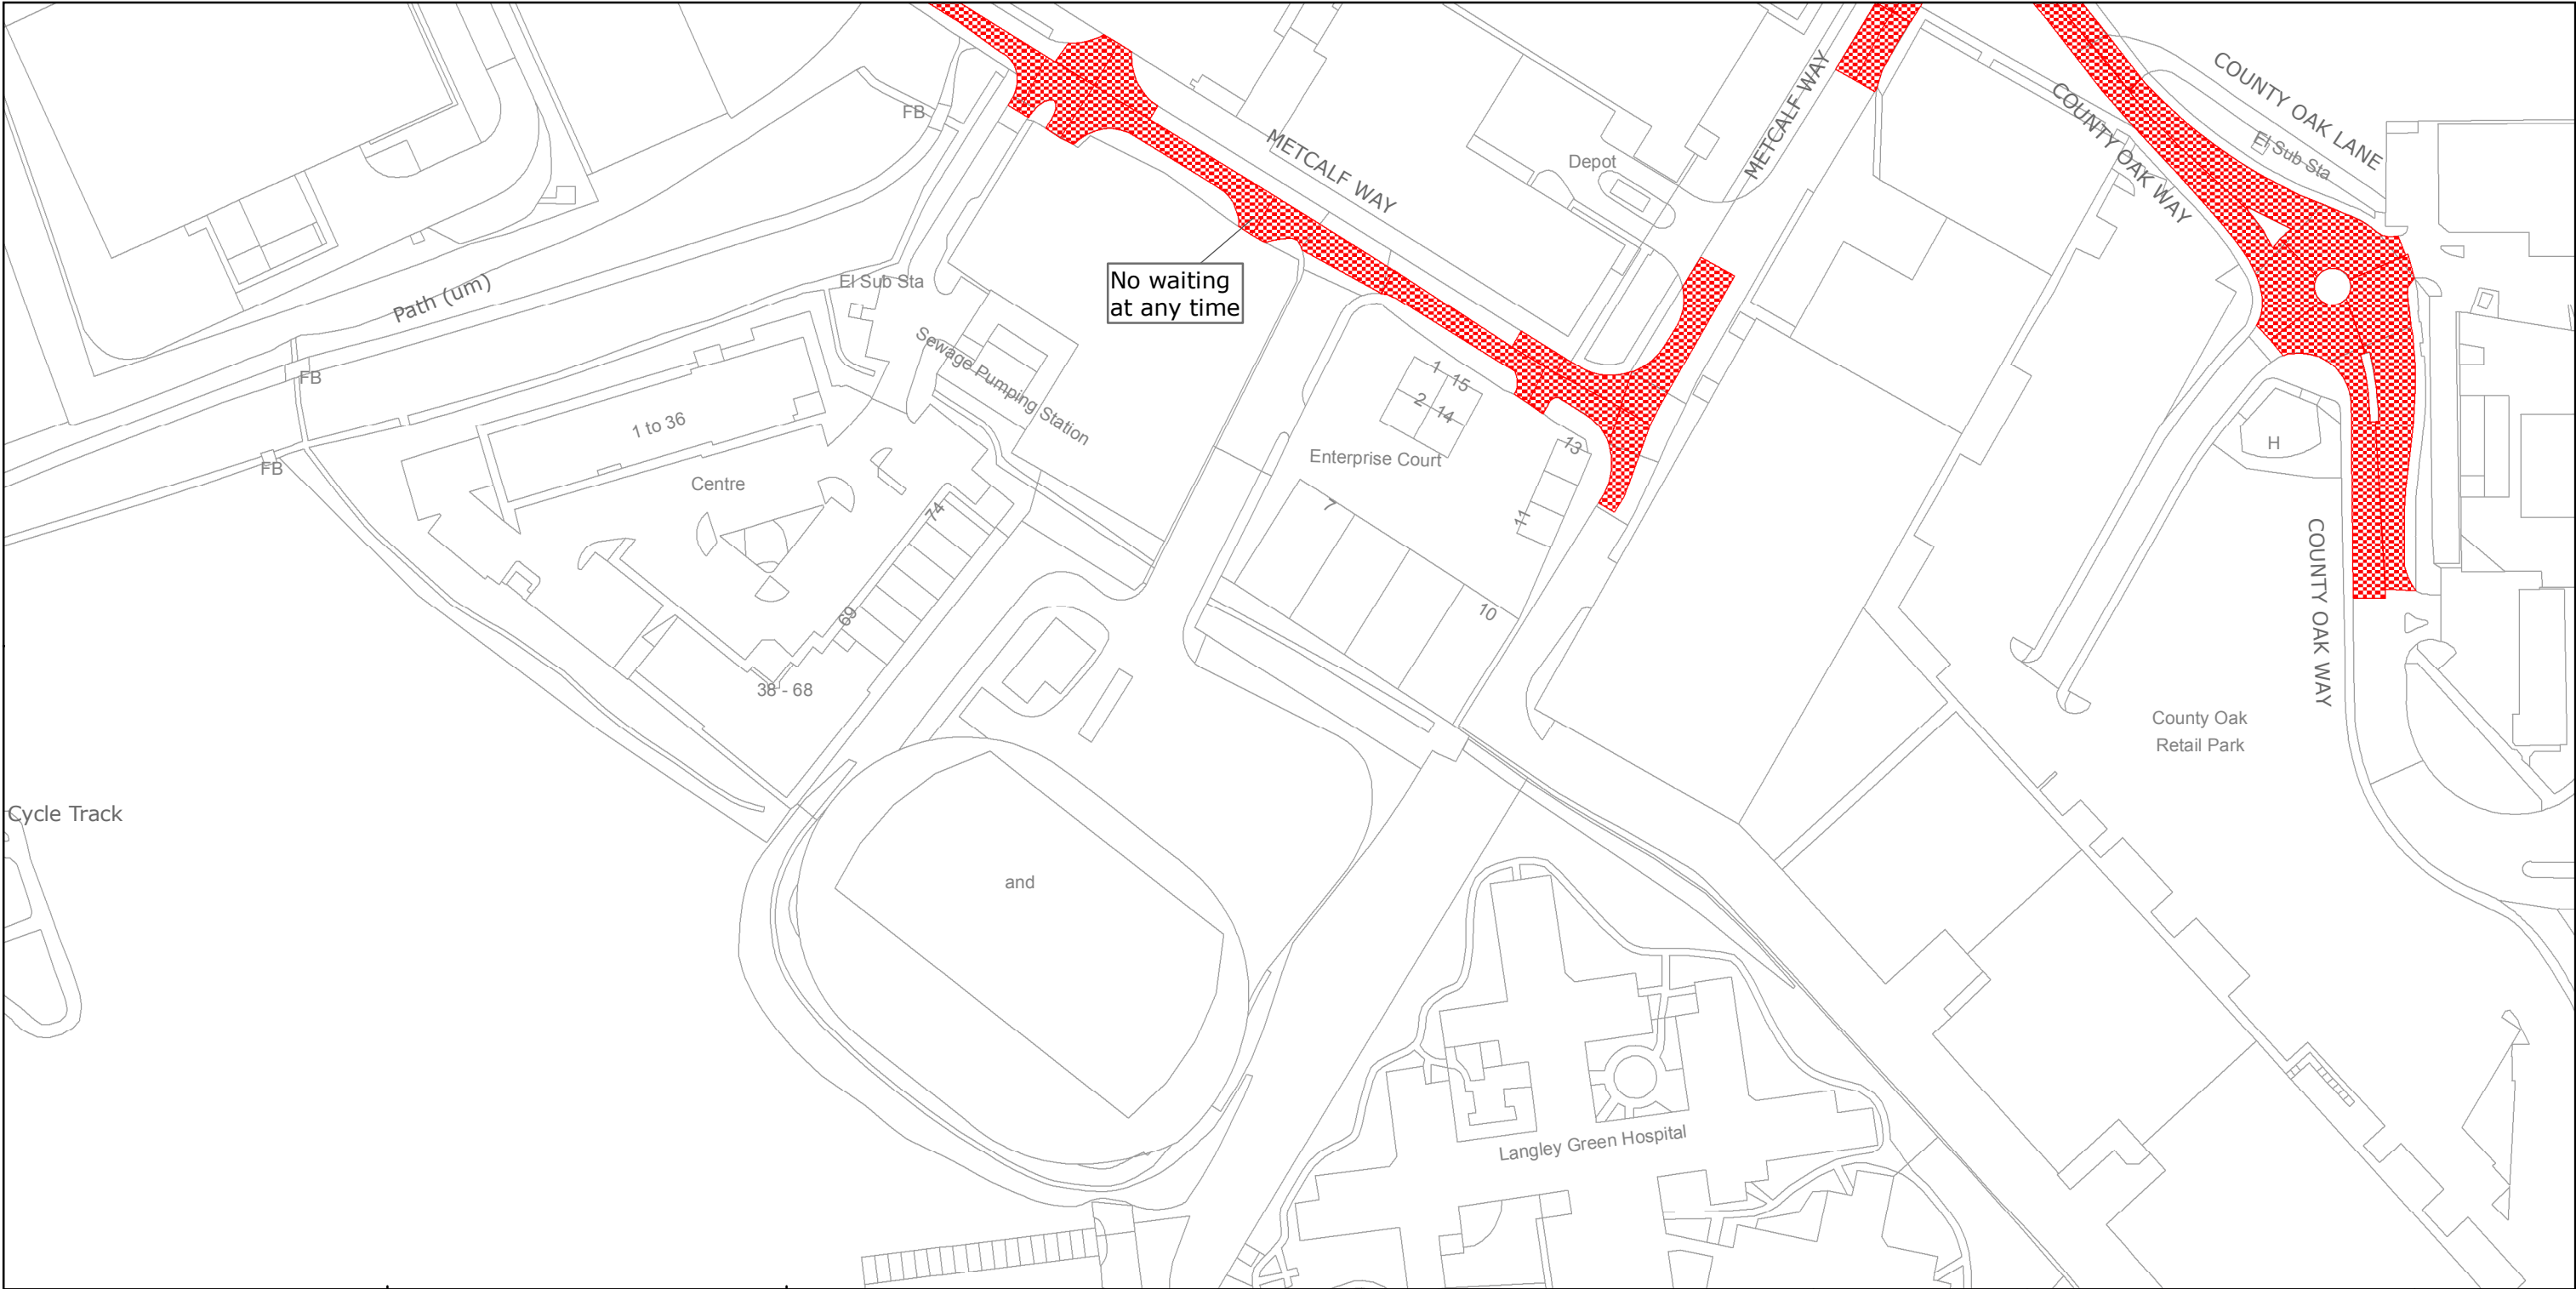

West Sussex County Council
Highways & Transport
The Grange
Tower Street
Chichester
West Sussex
PO19 1RH

CRAWLEY BOROUGH: LANGLEY GREEN WARD

WAITING RESTRICTIONS

Reproduced from or based upon 2013 Ordnance Survey material with permission of the Controller of HMSO (c) Crown Copyright reserved.
Unauthorised reproduction infringes Crown copyright and may lead to prosecution or civil proceedings West Sussex County Council Licence No. 100023447

TILE REF NO:
TQ2638NES

SHEET ISSUE NO 2
SHEET ACTIVE FROM - 07/11/2016

N

SCALE:
1:1250
at A3 size

PAGE 2 OF 2: PROPOSED CHANGES TO RESTRICTIONS (CIRCLED)

