

TRAFFIC REGULATION ORDER (TRO) CONSULTATION

ARN8014MM – Littlehampton: St Floras Road

10/4/25 – 1/5/25

Contents

Notice	Page 2
Statement of Reasons	Page 3
Draft Order	Page 4
Plan “c_aruntq0302ses” - existing restrictions	Page 5
Plan “c_aruntq0302ses” - proposals	Page 6

West Sussex County Council
((Arun District) (Parking Places & Traffic Regulation) (Consolidation) Order
2010)

(Littlehampton: St Floras Road Amendment) Order 2025

NOTICE is hereby given that West Sussex County Council proposes to make a permanent Traffic regulation Order under the provisions of the Road Traffic Regulation Act 1984, the effect of which will be to prohibit waiting at any time (introduce double yellow lines) on lengths of both sides of St Floras Road in Littlehampton, south of its junction with St Floras Close. The Order also introduces formalised bus stop clearways south of St Floras Close, which prohibit stopping by any vehicle other than buses at any time.

Full details of the proposals in this notice can be viewed on the Traffic Regulation Order page of the [West Sussex County Council website](#). The website includes a response form for any comments or objections.

People without access to a computer who wish to view details of the scheme should telephone the West Sussex County Council Contact Centre on 01243 642105 to receive the documents by post.

Any comments or objections about the proposal must be received before 1 May 2025 2025. These may be submitted via the response form on the website mentioned above, by e-mail to tro.consultation@westsussex.gov.uk or in writing to TRO Team, West Sussex County Council, The Grange, Tower Street, Chichester, PO19 1RH. For legal reasons, only correspondence including a full name and address will be considered. Please quote reference CMS1801-MM in all correspondence.

Dated this 10th day of April 2025.
Director of Law & Assurance, County Hall, Chichester.

West Sussex County Council
((Arun District) (Parking Places & Traffic Regulation) (Consolidation) Order
2010)

(Littlehampton: St Floras Road Amendment) Order 2025

Statement of Reasons for Proposing to Make the Order

West Sussex County Council proposes to make a permanent Traffic Regulation Order that will introduce double yellow lines on lengths of both sides of St Floras Road in Littlehampton, south of its junction with St Floras Close. The Order also introduces formalised bus stop clearways south of St Floras Close, which prohibit stopping by any vehicle other than buses at any time.

To improve pedestrian safety and access to local bus stops it is proposed to construct a new uncontrolled pedestrian crossing island on St Floras Road, immediately south of its junction with S Floras Close. The double yellow lines proposed by this Order are necessary to prevent parked cars from obstructing the new crossing island and to ensure pedestrians using it have a clear view of approaching traffic.

There are presently two uncontrolled bus stops on the affected length of St Floras Road and it is proposed to formalise these, creating bus stop clearways prohibiting stopping by any vehicle other than buses at any time. Presently parked cars at this location prevent buses pulling up to the kerb to pick-up or drop-off passengers, causing an obstruction to traffic. Providing formal bus stops will prevent this obstruction and avoid the need for passengers to negotiate parked cars when accessing the bus.

The new order is therefore proposed to avoid danger to persons or other traffic using the affected lengths of road, to facilitate the passage of traffic and to improve the amenities of the area through which the road runs.

The attached drawing, numbered TQ0302SES shows the length of road affected by the proposed order.

Director of Law & Assurance
26 March 2025
ARN8014-MM

WEST SUSSEX COUNTY COUNCIL
((ARUN DISTRICT) (PARKING PLACES & TRAFFIC REGULATION)
(CONSOLIDATION) ORDER 2010)

(LITTLEHAMPTON: ST FLORAS ROAD AMENDMENT) ORDER 2025

West Sussex County Council in exercise of their powers under Sections 1 (a) 2 (1) and (2), 4 (2), 45. 46. 49 and 53 and Part IV of Schedule 9 of the Road Traffic Regulation Act 1984 ("the Act") as amended and of all other enabling powers and after consultation with the Chief Officer of Police in accordance with Part III of Schedule 9 to the Act hereby make the following Order:-

1. The Order shall come into operation on the ***** day of ***** 2025 and may be cited as "West Sussex County Council) ((Arun District) (Parking Places & Traffic Regulation) (Consolidation) Order 2010) (Littlehampton: St Floras Road Amendment) Order 2025".
2. The "West Sussex County Council ((Arun District) (Parking Places & Traffic Regulation) (Consolidation) Order 2010" is hereby amended by the addition of the plan specified in the Schedule to this Order, attached hereto.

SCHEDULE
Plan to be Added

TQ0302SES (Issue Number 1)


For and on behalf of WEST SUSSEX COUNTY COUNCIL

Authorised Signatory:

NAME:

DATE MADE:

ARN8014-MM

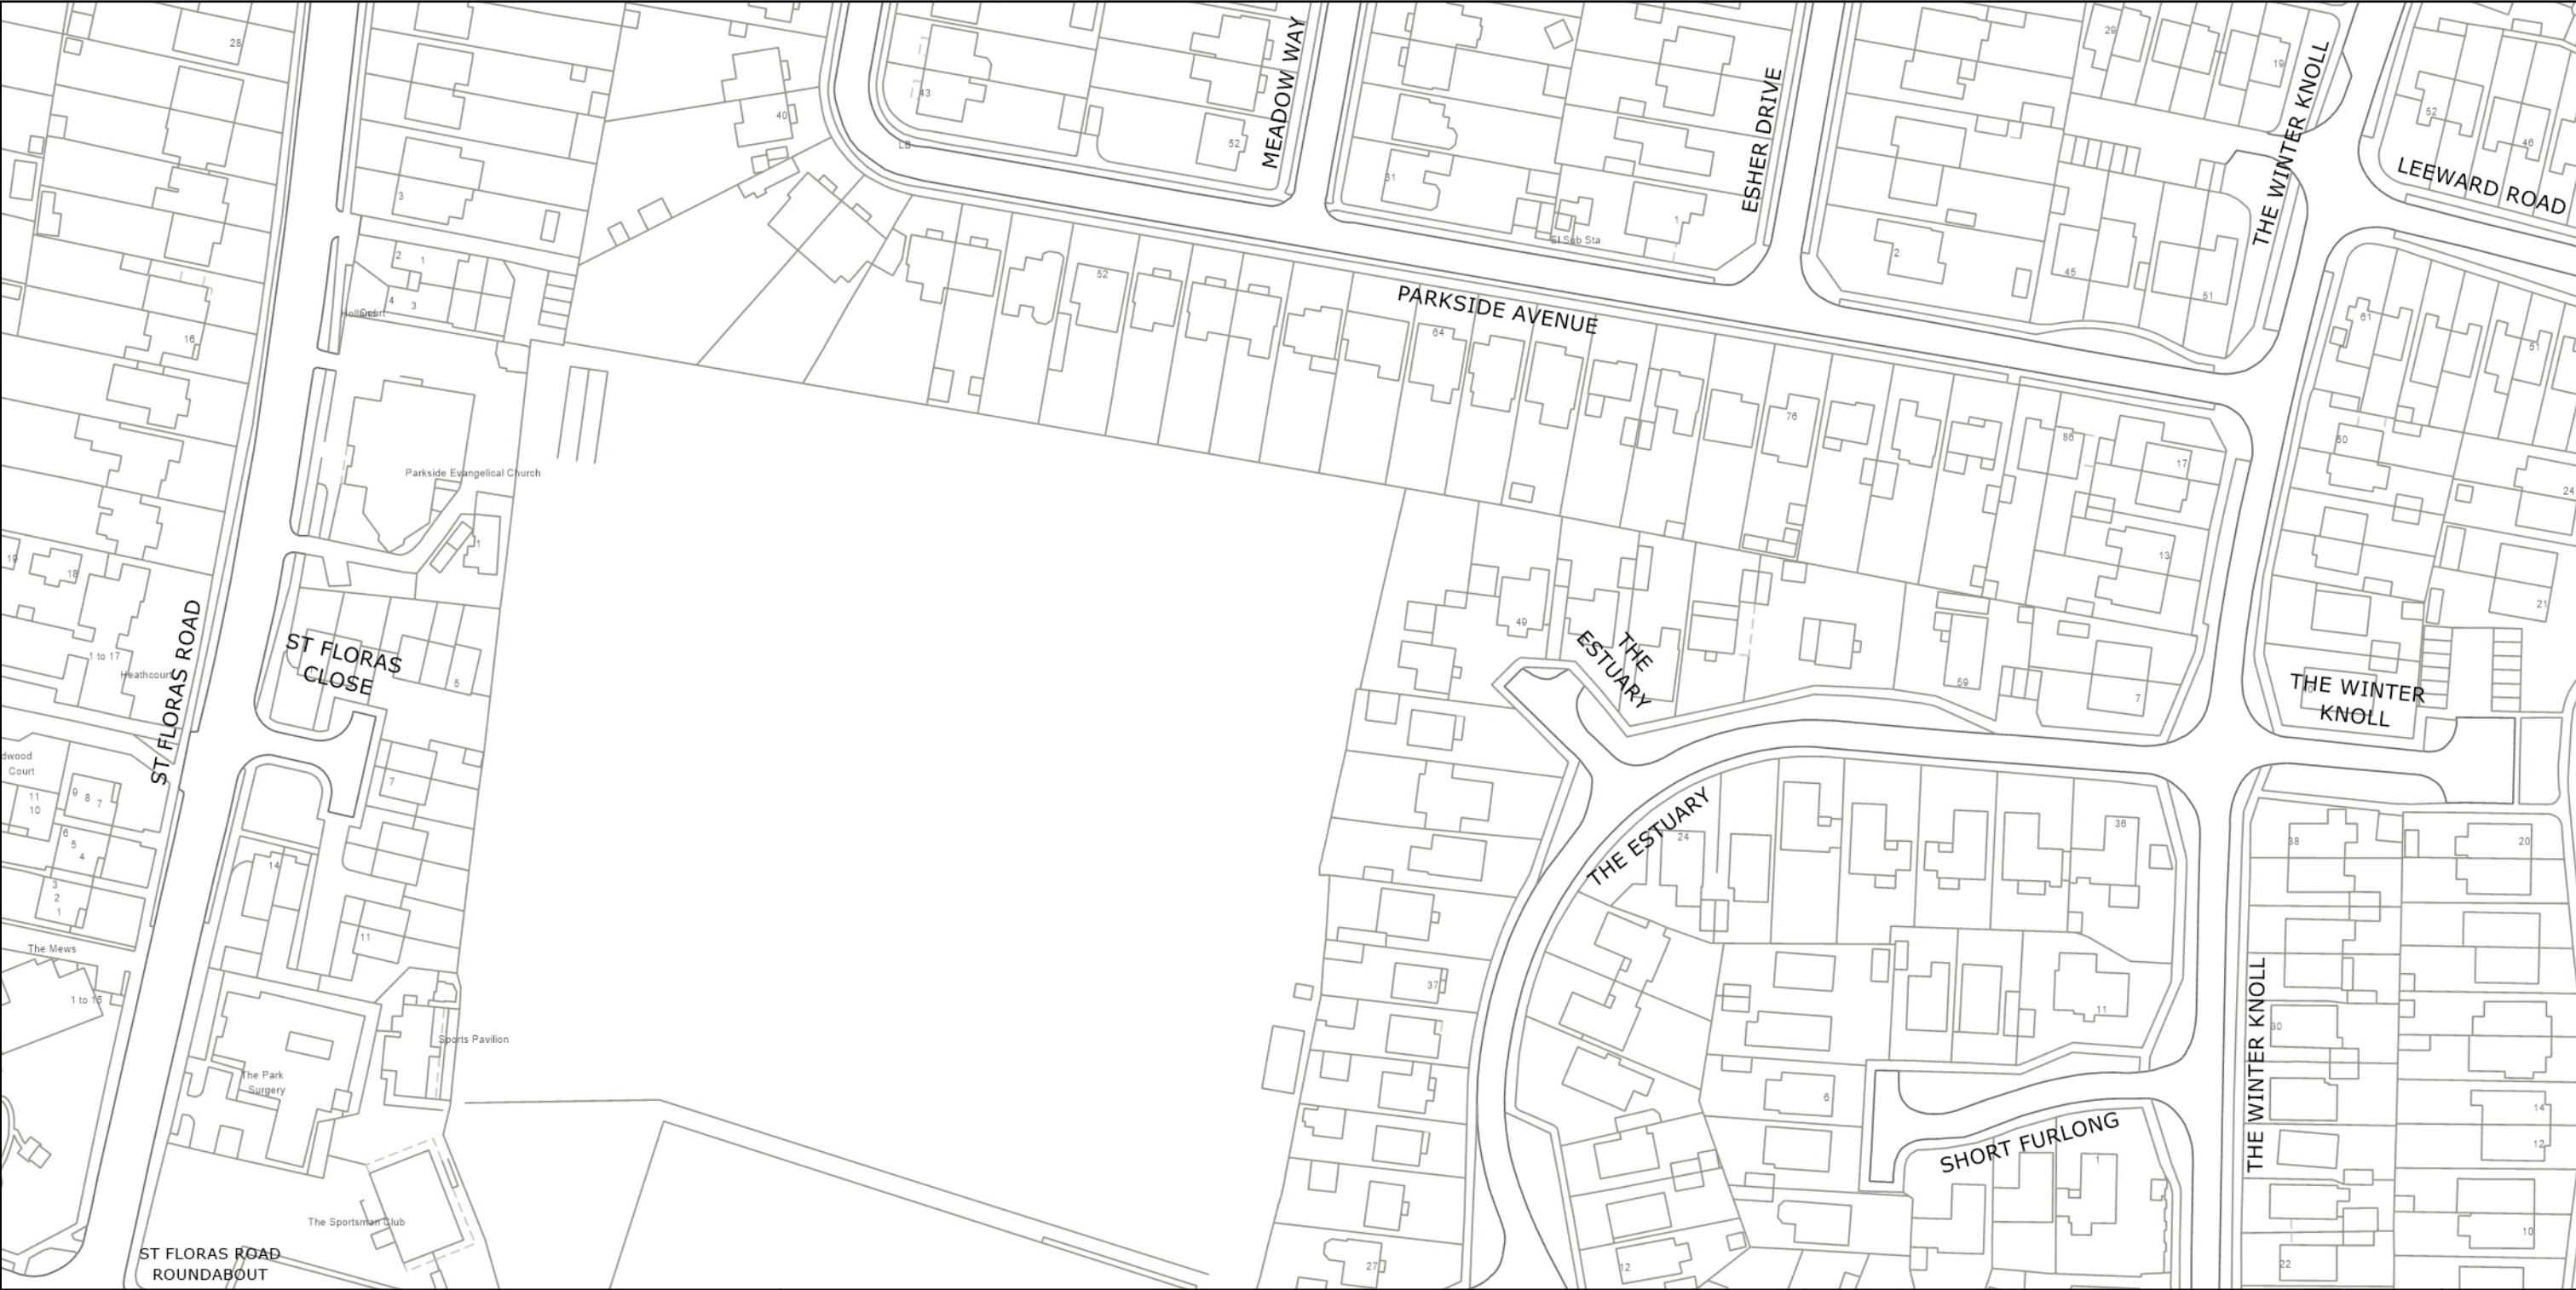

	<p>West Sussex County Council Highways & Transport The Grange Tower Street Chichester West Sussex PO19 1RH</p>	<p>ARUN DISTRICT: LITTLEHAMPTON</p> <p>NO EXISTING WAITING RESTRICTIONS</p>	<p>TILE REF NO: TQ0302SES</p> <p>SHEET ISSUE NO SHEET ACTIVE FROM -</p>	<p>N</p> <p>SCALE: 1:1250 at A3 size</p>
------------------------------------------------------------------------------------	---	-----------------------------------------------------------------------------	---------------------------------------------------------------------------------	--------------------------------------------------

© Crown copyright and database rights 2025 OS AC0000849983. You are permitted to use this data solely to enable you to respond to, or interact with, the organisation that provided you with the data. You are not permitted to copy, sub-license, distribute or sell any of this data to third parties in any form.

PAGE 2 OF 2: PROPOSED CHANGES TO RESTRICTIONS (CIRCLED)

