

TRAFFIC REGULATION ORDER (TRO) CONSULTATION

ADR9021MM – Sompting: Loose Lane

22/8/24 – 12/9/24

Contents

Notice	Page 2
Statement of Reasons	Page 3
Draft Order	Page 4
Plan "c_adurtq1604nen" - existing restrictions	Page 6
Plan "c_adurtq1604nen" - proposals	Page 7
Plan "c_adurtq1604nes" - existing restrictions	Page 8
Plan "c_adurtq1604nes" - proposals	Page 9
Plan "c_adurtq1604nws" - existing restrictions	Page 10
Plan "c_adurtq1604nws" - proposals	Page 11
Plan "c_adurtq1605ses" - existing restrictions	Page 12
Plan "c_adurtq1605ses" - proposals	Page 13

West Sussex County Council
((Adur District) (Parking Places & Traffic Regulation) (Consolidation) Order
2009)

(Sompting: Loose Lane Amendment) Order 2024
And
Sompting: Loose Lane: Traffic calming features 2024

NOTICE is hereby given that West Sussex County Council proposes to make a permanent Traffic regulation Order under the provisions of the Road Traffic Regulation Act 1984, the effect of which will be to introduce seven formalised parking bays (each bay of a size to accommodate several vehicles) in Loose Lane in Sompting. The Order also prohibits waiting at any time (introduce double yellow lines) throughout the remaining lengths of Loose Lane.

Notice is also hereby given that West Sussex County Council, under the provisions of the Highways Act 1980 (Traffic calming) Regulations intends to install a pair of raised speed cushion traffic calming features on Loose Lane in Sompting, immediately south of its junction with Peveril Close. These features will be 65mm in height and constructed in black McAdam.

Full details of the proposals in this notice can be viewed on the Traffic Regulation Order page of the [West Sussex County Council website](#). The website includes a response form for any comments or objections.

People without access to a computer who wish to view details of the scheme should telephone the West Sussex County Council Contact Centre on 01243 642105 to receive the documents by post.

Any comments or objections about the proposal must be received before 12 September 2024. These may be submitted via the response form on the website mentioned above, by e-mail to tro.consultation@westsussex.gov.uk or in writing to TRO Team, West Sussex County Council, The Grange, Tower Street, Chichester, PO19 1RH. For legal reasons, only correspondence including a full name and address will be considered. Please quote reference ADR9021-MM in all correspondence.

Dated this 22nd day of August 2024.
Director of Law & Assurance, County Hall, Chichester.

West Sussex County Council
((Adur District) (Parking Places & Traffic Regulation) (Consolidation) Order
2009)

(Sompting: Loose Lane Amendment) Order 2024
And

Sompting: Loose Lane: Traffic calming features 2024

Statement of Reasons for Proposing to Make the Order

West Sussex County Council proposes to make a permanent Traffic Regulation Order that will introduce seven formalised parking bays (each bay of a size to accommodate several vehicles) in Loose Lane in Sompting. The Order also prohibits waiting at any time (introduce double yellow lines) throughout the remaining lengths of Loose Lane.

It is also proposed to install a pair of raised speed cushion traffic calming features on Loose Lane in Sompting, immediately south of its junction with Peveril Close. These features will be 65mm in height and constructed in black McAdam.

Planning permission has been granted for a new residential development to be constructed on land to the west of Loose Lane. Access to the new development will be via Loose Lane. To ensure the additional vehicle movements on Loose Lane are accommodated safely, it is proposed to formalise parking arrangements throughout Loose Lane to a layout that will provide a traffic calming effect, in combination with priority give-way markings. The Order also prohibits waiting at locations where parked vehicles would obstruct the passage of traffic past the formalised parking areas.

The proposed speed cushions form part of this scheme of traffic calming and are intended to ensure vehicles travel at a safe speed on the southern approach to the priority give-way arrangement.

The new order is therefore proposed to avoid danger to persons or other traffic using the affected lengths of road and to facilitate the passage of traffic.

The attached drawings, numbered TQ1604NEN, TQ1604NES, TQ1604NWS and TQ1605SES show the parking restrictions proposed by this Order. Drawing number ITB12233-GA-039 shows the location of the proposed speed cushion features.

Director of Law & Assurance
13 December 2024
ADR9021-MM

WEST SUSSEX COUNTY COUNCIL
((ADUR DISTRICT) (PARKING PLACES & TRAFFIC REGULATION)
(CONSOLIDATION) ORDER 2009)

(SOMPTING: LOOSE LANE) ORDER 2024

West Sussex County Council in exercise of their powers under Sections 1 (a) 2 (1) and (2), 4 (2), 45. 46. 49 and 53 and Part IV of Schedule 9 of the Road Traffic Regulation Act 1984 ("the Act") as amended and of all other enabling powers and after consultation with the Chief Officer of Police in accordance with Part III of Schedule 9 to the Act hereby make the following Order:-

1. The Order shall come into operation on the ***** day of ***** 2024 and may be cited as "West Sussex County Council) ((Adur District) (Parking Places & Traffic Regulation) (Consolidation) Order 2009) (Sompting: Loose Lane Amendment) Order 2024".
2. The "West Sussex County Council ((Adur District) (Parking Places & Traffic Regulation) (Consolidation) Order 2009" is hereby amended by the replacement of the plans specified in the First Schedule to this Order, with the plans specified in the Second Schedule, attached hereto.
3. The "West Sussex County Council ((Adur District) (Parking Places & Traffic Regulation) (Consolidation) Order 2009" is hereby amended by the addition of the plans specified in the Third Schedule to this Order, attached hereto.

FIRST SCHEDULE
Plans to be Replaced

TQ1604NEN (Issue Number 1)
TQ1605SES (Issue Number 2)

SECOND SCHEDULE
Replacement Plans

TQ1604NEN (Issue Number 2)
TQ1605SES (Issue Number 3)

THIRD SCHEDULE
Plans to be added

TQ1604NES (Issue Number 1)
TQ1604NWS (Issue Number 1)


For and on behalf of WEST SUSSEX COUNTY COUNCIL

Authorised Signatory:

NAME:

DATE MADE:

ADR9021-MM

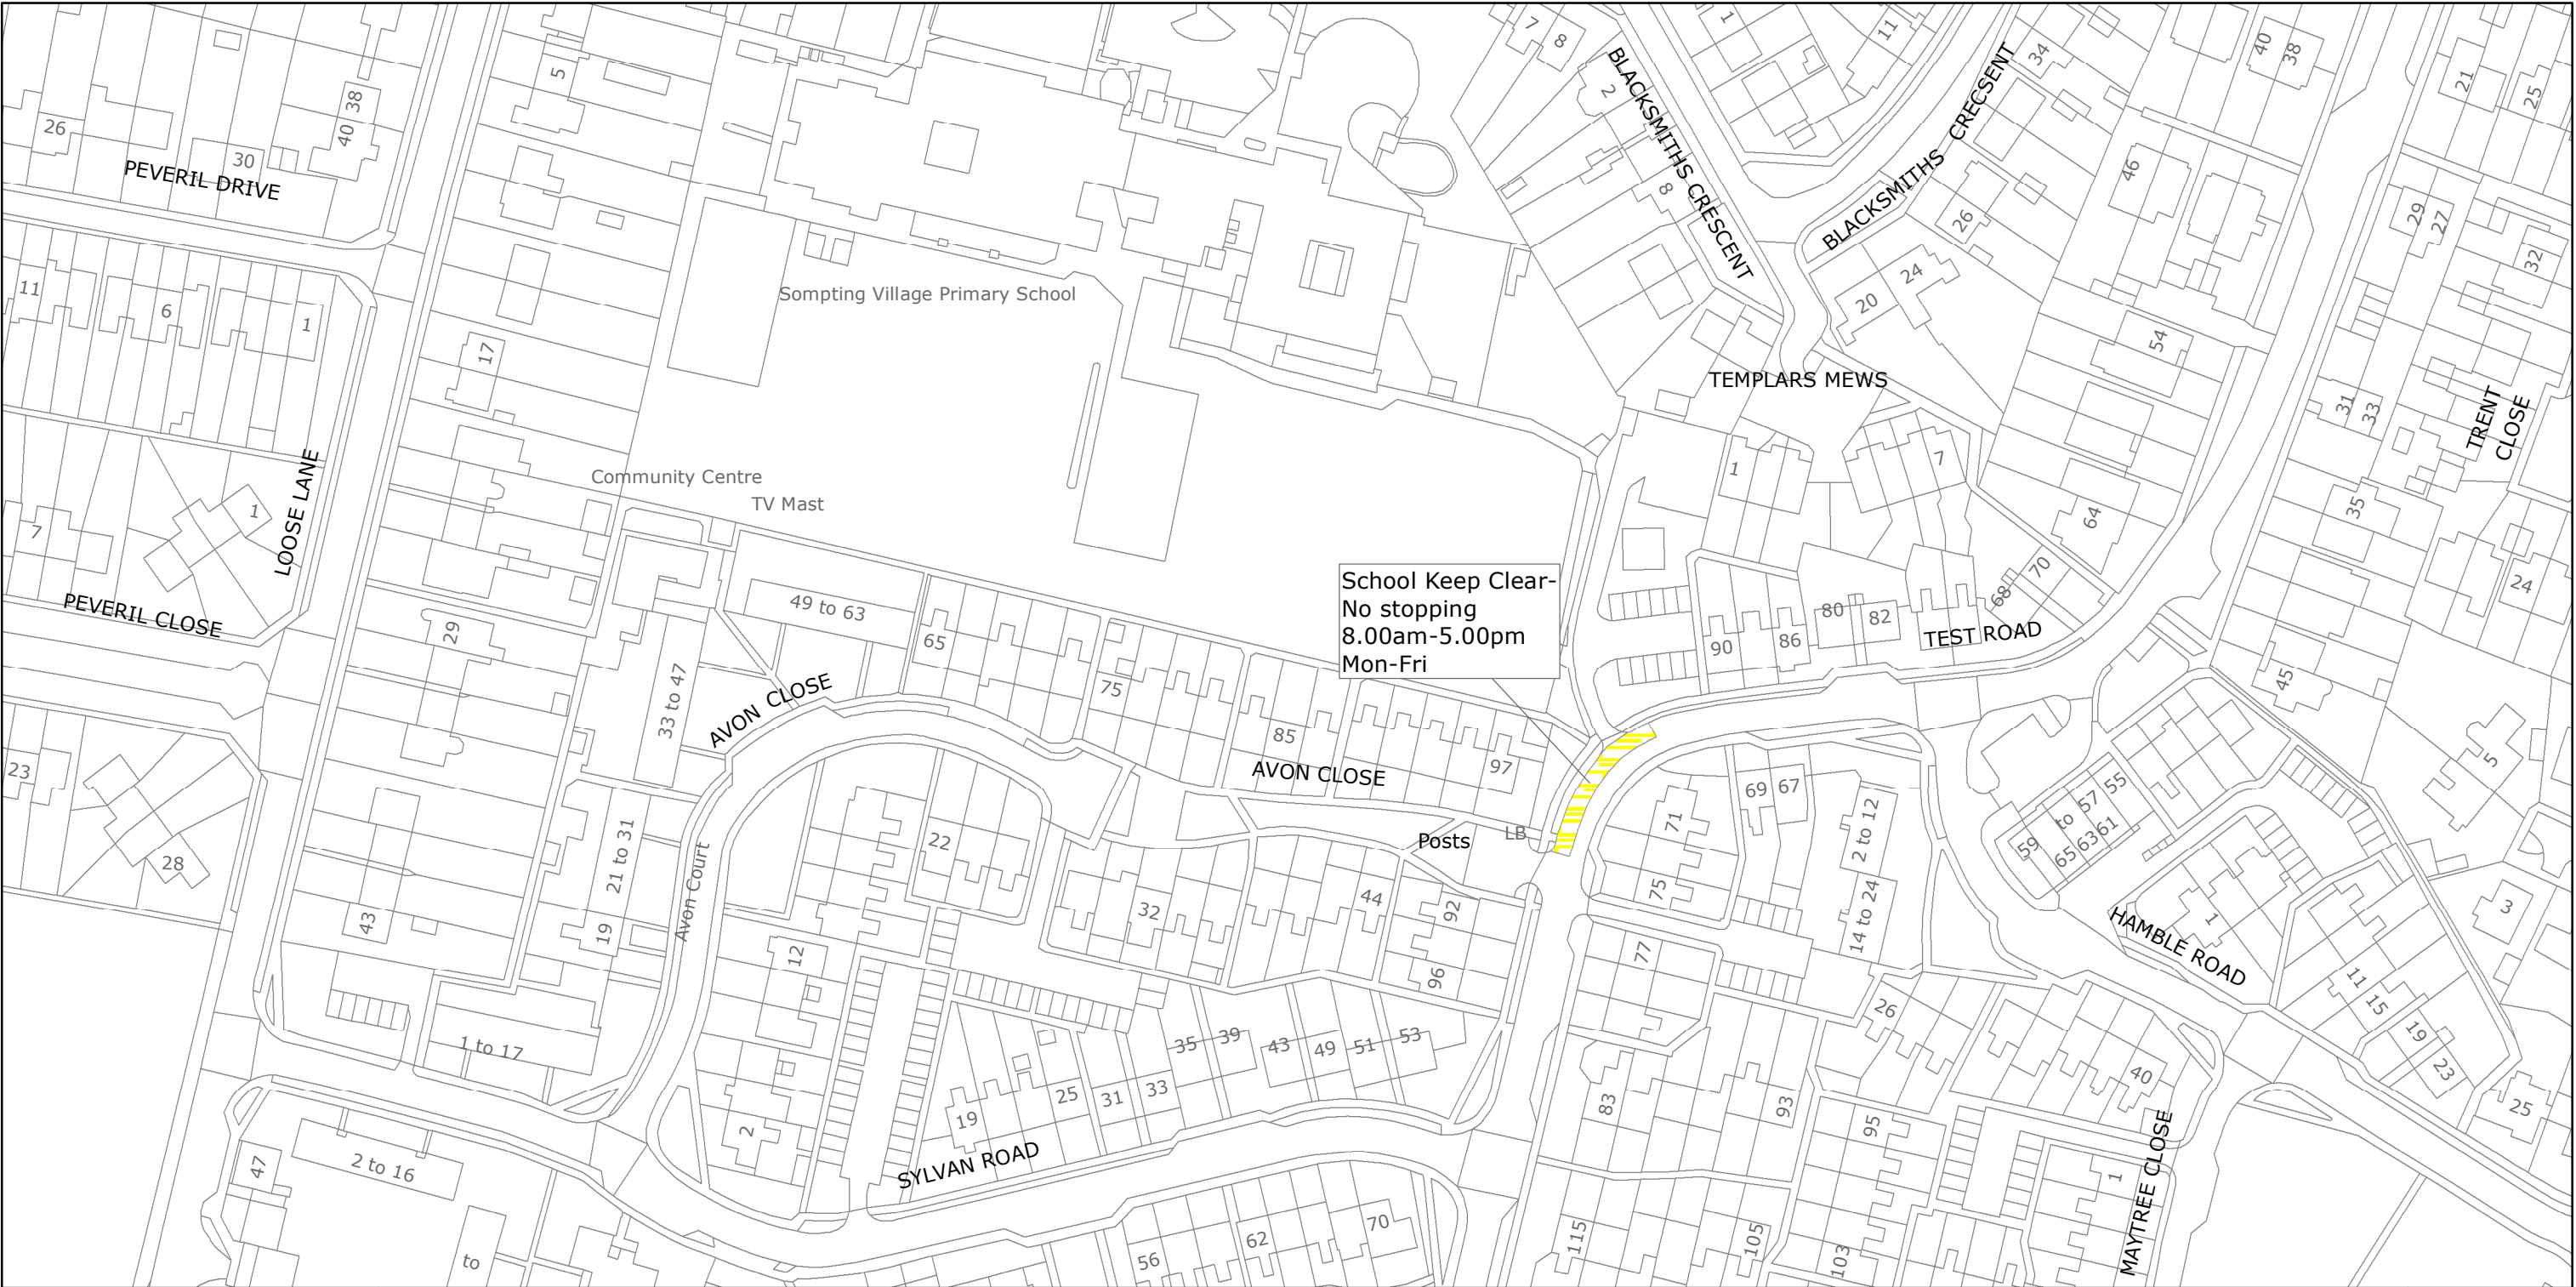

West Sussex County Council
Highways & Transport
The Grange
Tower Street
Chichester
West Sussex
PO19 1RH

ADUR DISTRICT: SOMPTING
WAITING RESTRICTIONS


Reproduced from or based upon 2020 Ordnance Survey mapping with permission of the Controller of HMSO (c) Crown Copyright reserved.
Unauthorised reproduction infringes Crown copyright and may lead to prosecution or civil proceedings West Sussex County Council Licence No. 100018485

TILE REF NO:
TQ1604NEN

SHEET ISSUE NO 1
SHEET ACTIVE FROM - 12/03/2020

N
SCALE:
1:1250
at A3 size

PAGE 2 OF 2: PROPOSED CHANGES TO RESTRICTIONS (CIRCLED)

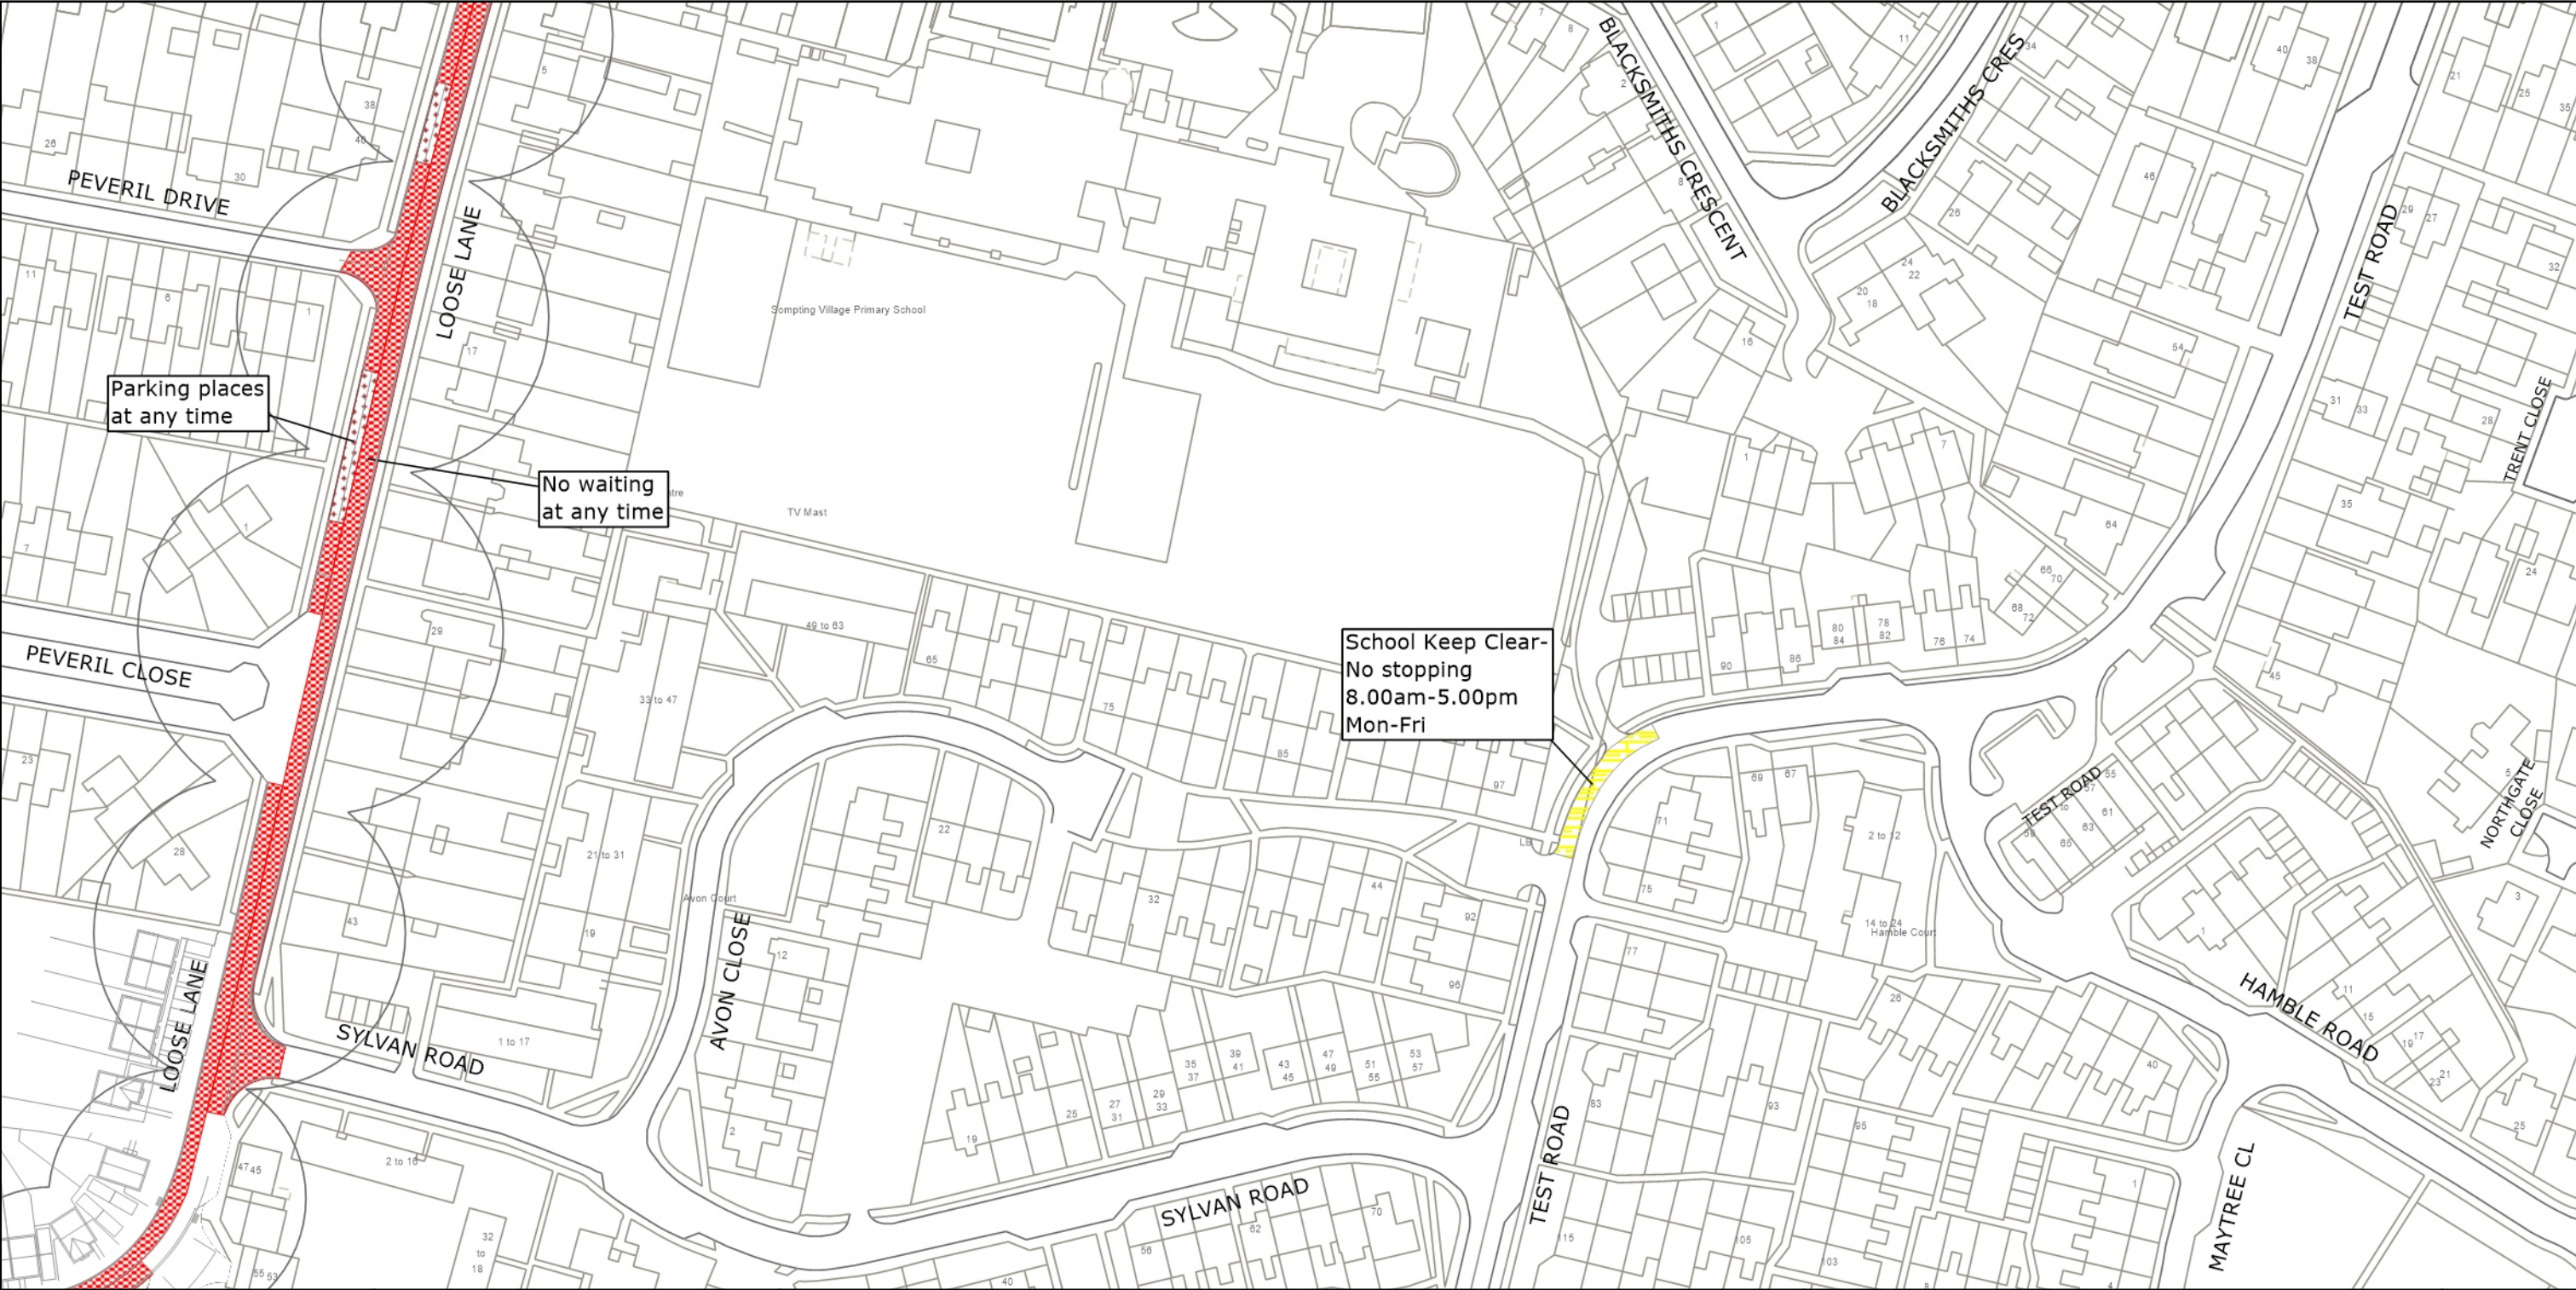






PAGE 2 OF 2: PROPOSED CHANGES TO RESTRICTIONS (CIRCLED)





	<p>West Sussex County Council Highways & Transport The Grange Tower Street Chichester West Sussex PO19 1RH</p>	<p>ADUR DISTRICT: SOMPTING</p> <p>NO EXISTING WAITING RESTRICTIONS</p>	<p>TILE REF NO: TQ1604NWS</p> <p>SHEET ISSUE NO</p> <p>SHEET ACTIVE FROM -</p>	<p>N</p>  <p>SCALE: 1:1250 at A3 size</p>
--	--	--	--	--



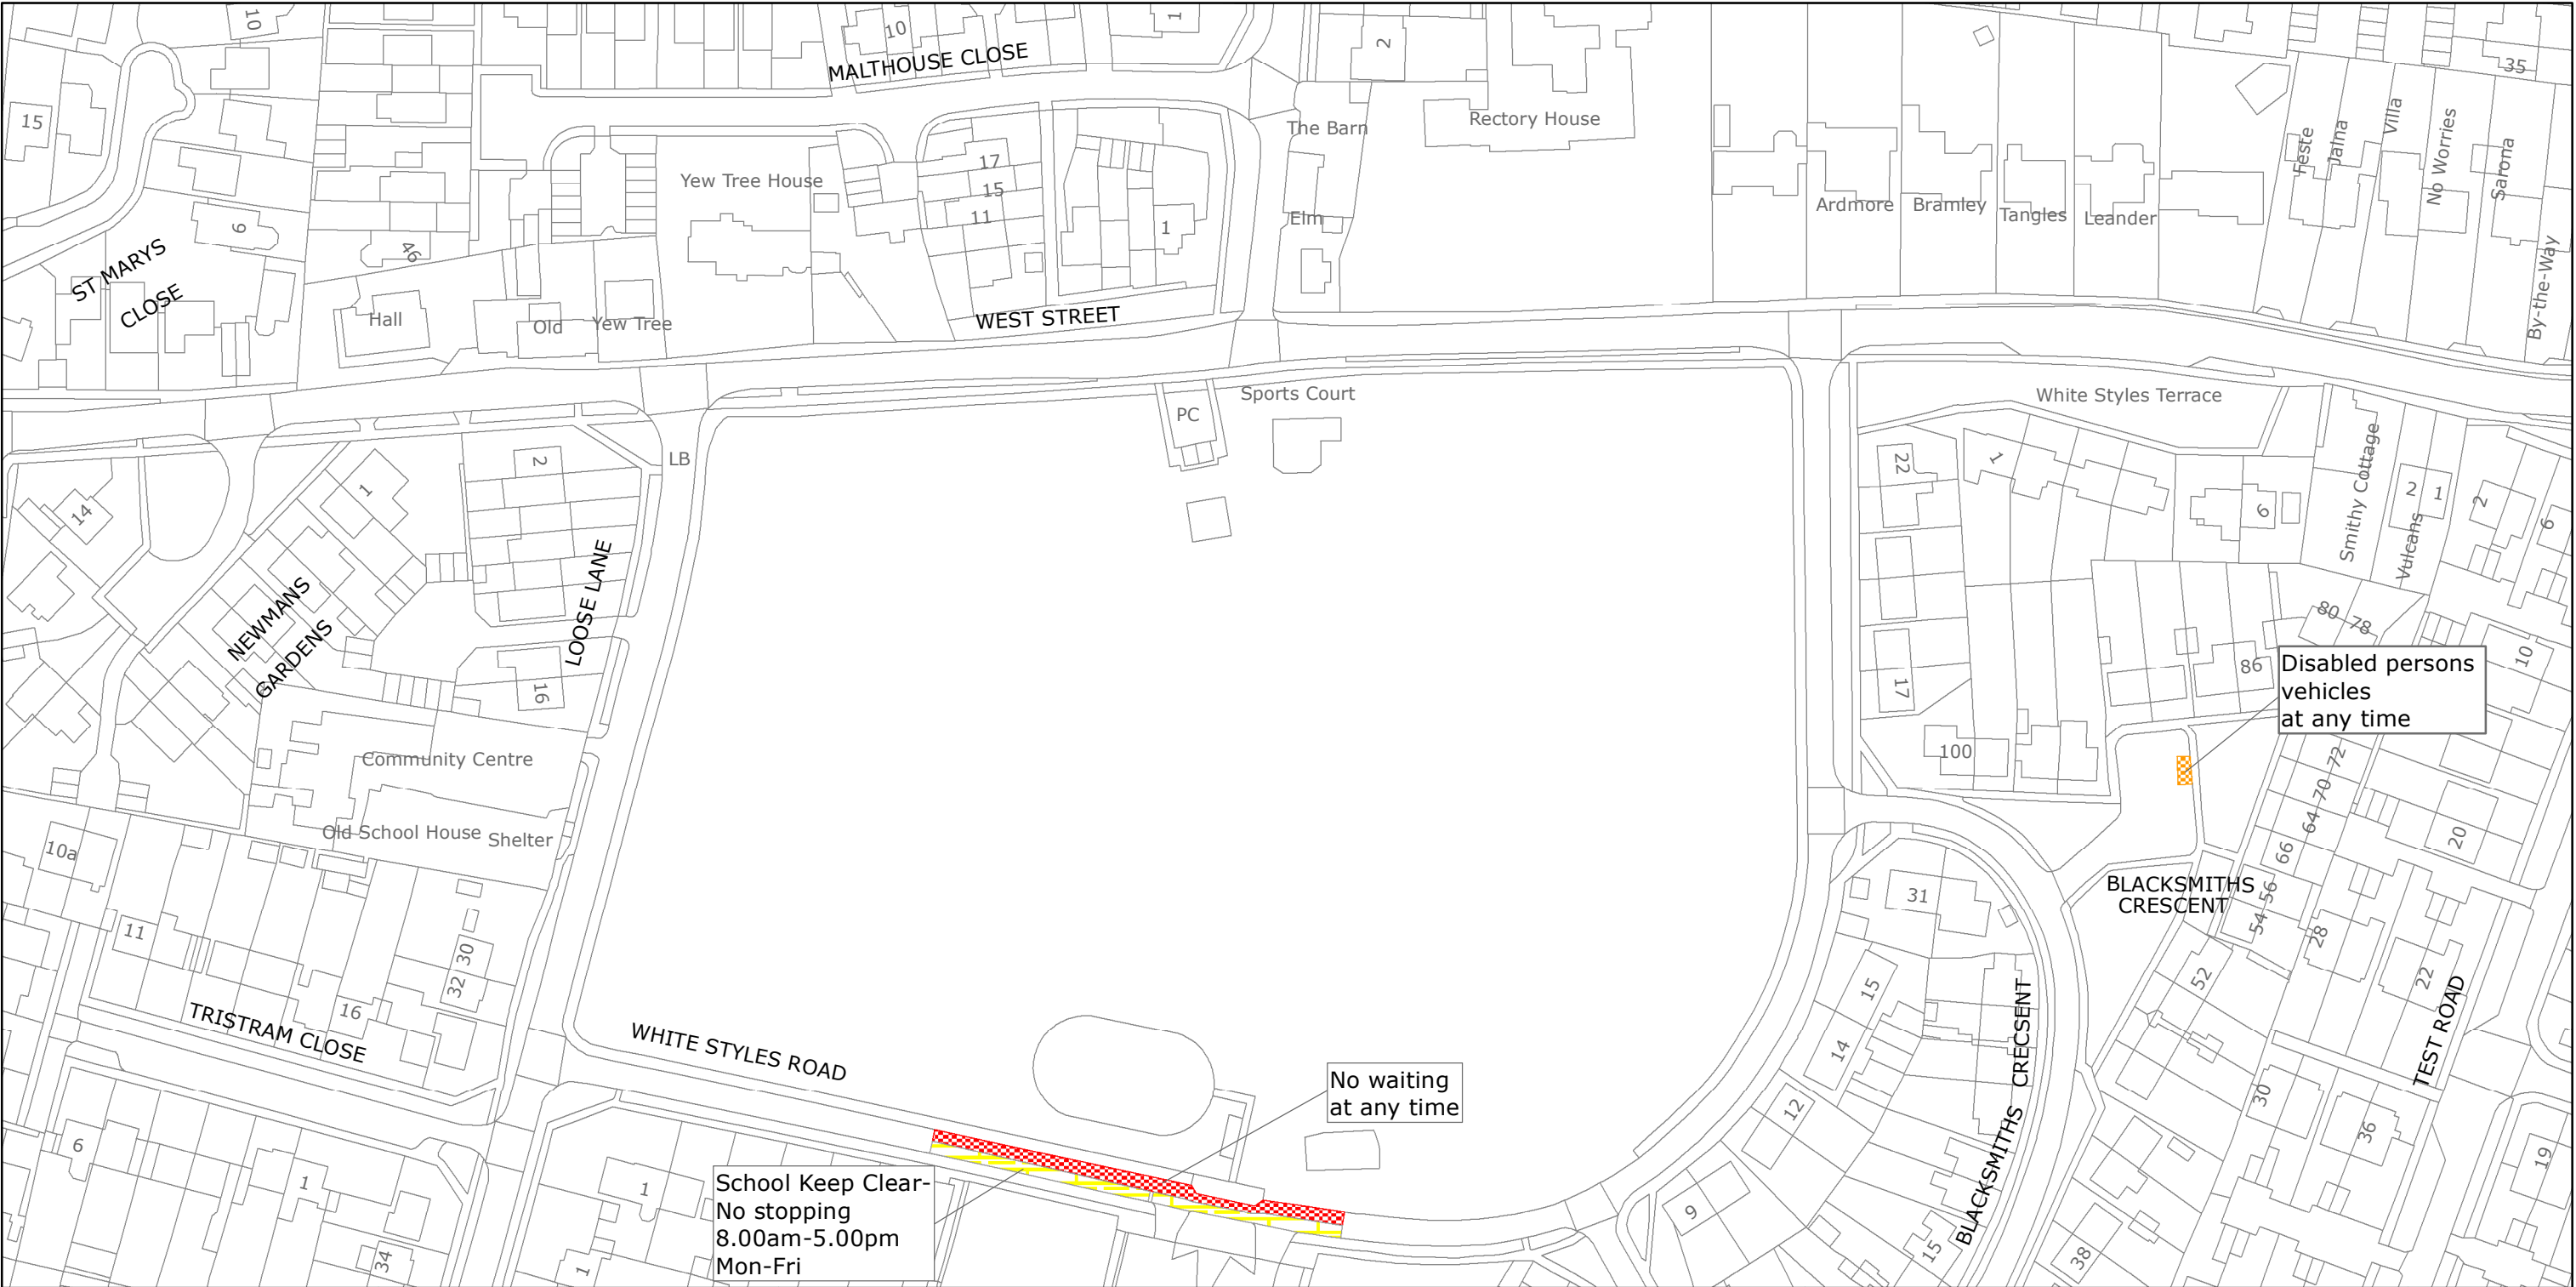

PAGE 2 OF 2: PROPOSED CHANGES TO RESTRICTIONS (CIRCLED)

