

TRAFFIC REGULATION ORDER (TRO) CONSULTATION

CRW8043RC – Crawley: Brighton Road

5/3/25 – 26/3/25

Contents

Notice	Page 2
Statement of Reasons	Page 3
Draft Order	Page 4
Plan "c_crawleytq2635nen" - existing restrictions	Page 5
Plan "c_crawleytq2635nen" - proposals	Page 6
Plan "c_crawleytq2635nes" - existing restrictions	Page 7
Plan "c_crawleytq2635nes" - proposals	Page 8

WEST SUSSEX COUNTY COUNCIL
((CRAWLEY BOROUGH) (PARKING PLACES AND TRAFFIC REGULATION)
(CONSOLIDATION) ORDER 2010)
(BRIGHTON ROAD AMENDMENT) ORDER 202*

NOTICE is hereby given that West Sussex County Council propose to make a permanent Order under the provisions of the Road Traffic Regulation Act 1984, the effect of which will be to introduce lengths of prohibition of waiting at all times (double yellow lines) on the eastern side of Brighton Road north and south of the junction with Hogshill Gardens.

Full details of the proposals in this Notice can be viewed on our website www.westsussex.gov.uk/tro. The website includes a response form for comments or objections.

Paper copies of documents will not be available to view in council offices or libraries. People without access to a computer who wish to view details of the scheme should telephone the West Sussex County Council Contact Centre on 01243 642105 to receive the documents by post.

Any objections or comments about the proposal must be received by 26 March 2025. These may be sent via the response form on the website, in writing to: TRO Team, West Sussex County Council, The Grange, Tower Street, Chichester, PO19 1RH; or by e-mail to: tro.consultation@westsussex.gov.uk. All correspondence should be addressed to the undersigned, quoting reference no. TRO/CRW8043/RC. Only correspondence including a full name and address will be considered.

Dated 5TH March 2025
Director of Law & Assurance
County Hall
Chichester

WEST SUSSEX COUNTY COUNCIL
((CRAWLEY BOROUGH) (PARKING PLACES AND TRAFFIC REGULATION)
(CONSOLIDATION) ORDER 2010)
(BRIGHTON ROAD AMENDMENT) ORDER 202*

STATEMENT OF REASONS FOR PROPOSING TO MAKE THE ORDER

The County Council in exercise of their powers under the Road Traffic Regulation Act 1984, propose to introduce a permanent Order the effect of which will be to introduce lengths of prohibition of waiting at all times (double yellow lines) on the eastern side of Brighton Road north and south of the junction with Hogshill Gardens.

West Sussex County Council received a request to improve pedestrian crossing facilities on Brighton Road, Crawley close to the entrance of Hogshill Gardens.

When undertaking onsite inspections to confirm a suitable location for a crossing point it was felt that whilst an uncontrolled crossing point could be provided north of Hogshill Gardens, to do so would require some waiting restrictions also being installed. The waiting restrictions are necessary so that parked vehicles will not obscure visibility for pedestrians using the new crossing facility.

To provide sufficient visibility for those using the crossing to do so safely, it is proposed to introduce lengths of double yellow lines on the eastern side of Brighton Road north and south of the new crossing point.

This Order is proposed for avoiding danger to persons or other traffic using the road or any other road or for preventing the likelihood of any such danger arising and for facilitating the passage on the road or any other road of any class of traffic (including pedestrians) and for preserving or improving the amenity of the area through which the road runs.

Plan Nos. TQ2635NEN TQ2635NES

show the lengths of road, which are the subject of the proposed Order.

Director of Law & Assurance
County Hall
Chichester
March 2025

WEST SUSSEX COUNTY COUNCIL
((CRAWLEY BOROUGH) (PARKING PLACES AND TRAFFIC REGULATION)
(CONSOLIDATION) ORDER 2010)
(BRIGHTON ROAD AMENDMENT) ORDER 202*

West Sussex County Council in exercise of their powers under Sections 1 (1) 2 (1) and (2), 4 (2), 45, 46, 49 and 53 and Part IV of Schedule 9 of the Road Traffic Regulation Act 1984 "the Act" as amended and of all other enabling powers and after consultation with the chief officer of police in accordance with Part III of Schedule 9 to the Act hereby make the following Order:-

1. This Order shall come into operation on the x day of x 2025 and may be cited as "West Sussex County Council ((Crawley Borough) (Parking Places and Traffic Regulation) (Consolidation) Order 2010) (Brighton Road Amendment) Order 202*."
2. The "West Sussex County Council (Crawley Borough) (Parking Places and Traffic Regulation) (Consolidation) Order 2010" is hereby amended by the deletion from it of the plans specified in the First Schedule to this Order and the substitution into it of the plans attached in the Second Schedule to this Order.

FIRST SCHEDULE
Plans to be deleted

TQ2635NEN (Sheet Issue No. 3)
TQ2635NES (Sheet Issue No. 4)

SECOND SCHEDULE
Plans to be substituted
(as attached)


TQ2635NEN (Sheet Issue No. 4)
TQ2635NES (Sheet Issue No. 5)

For and on behalf of WEST SUSSEX COUNTY COUNCIL


Authorised Signatory:


NAME:

DATE MADE:

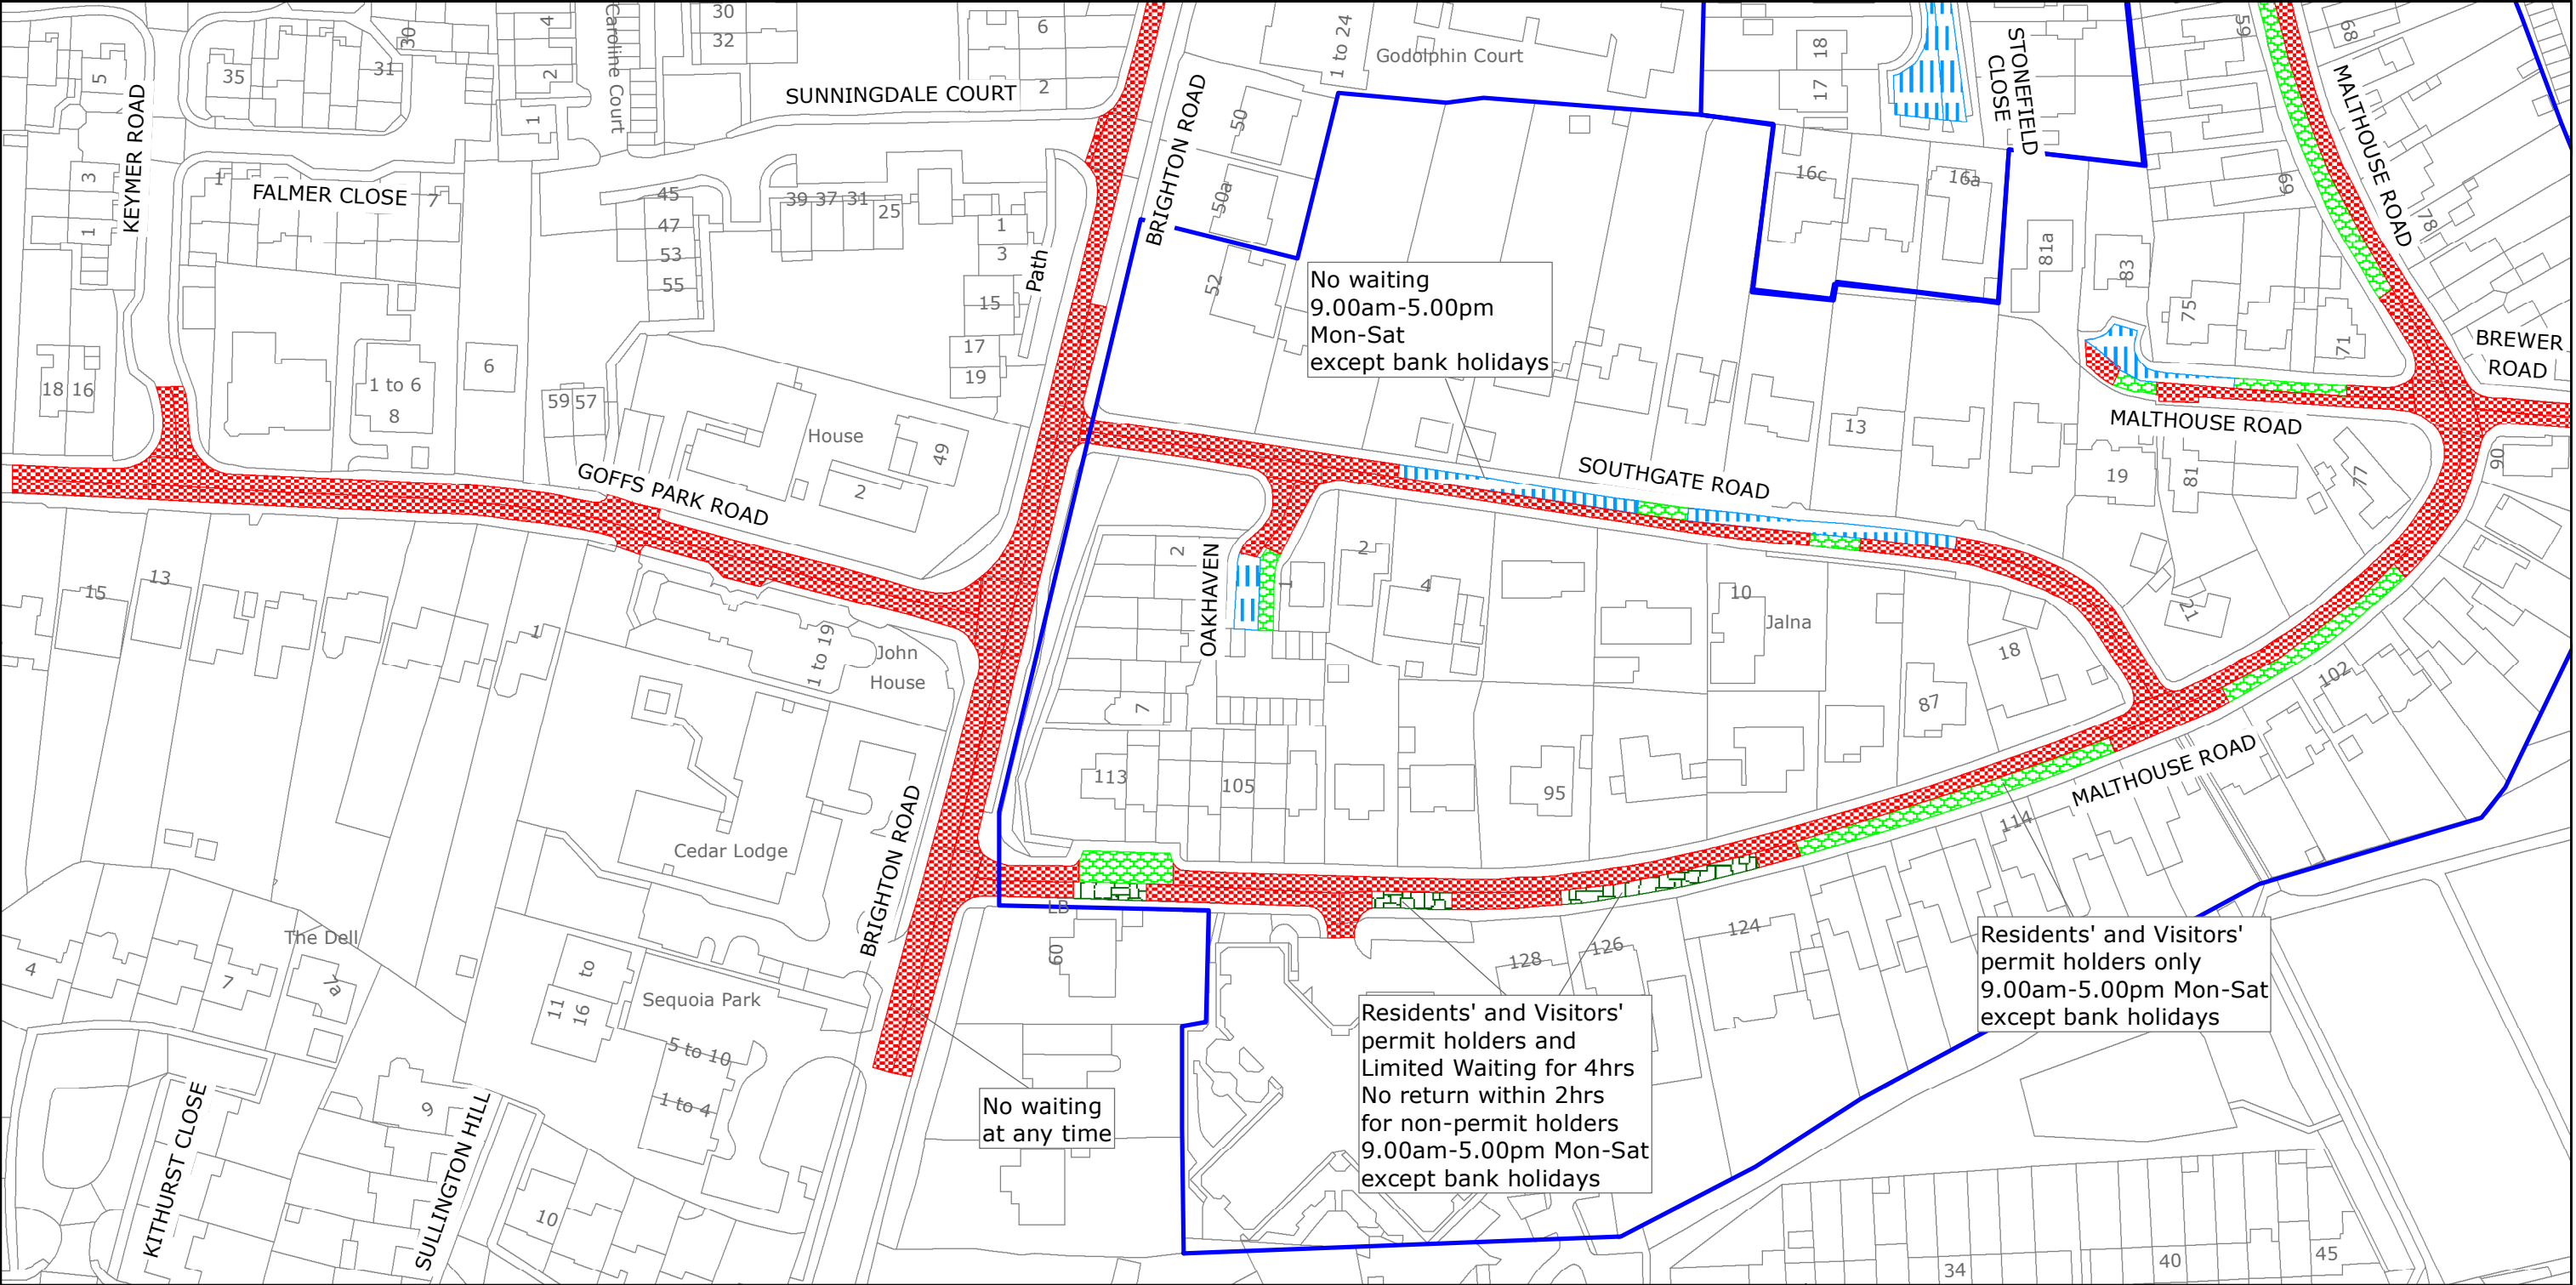

PAGE 2 OF 2: PROPOSED CHANGES TO RESTRICTIONS (CIRCLED)

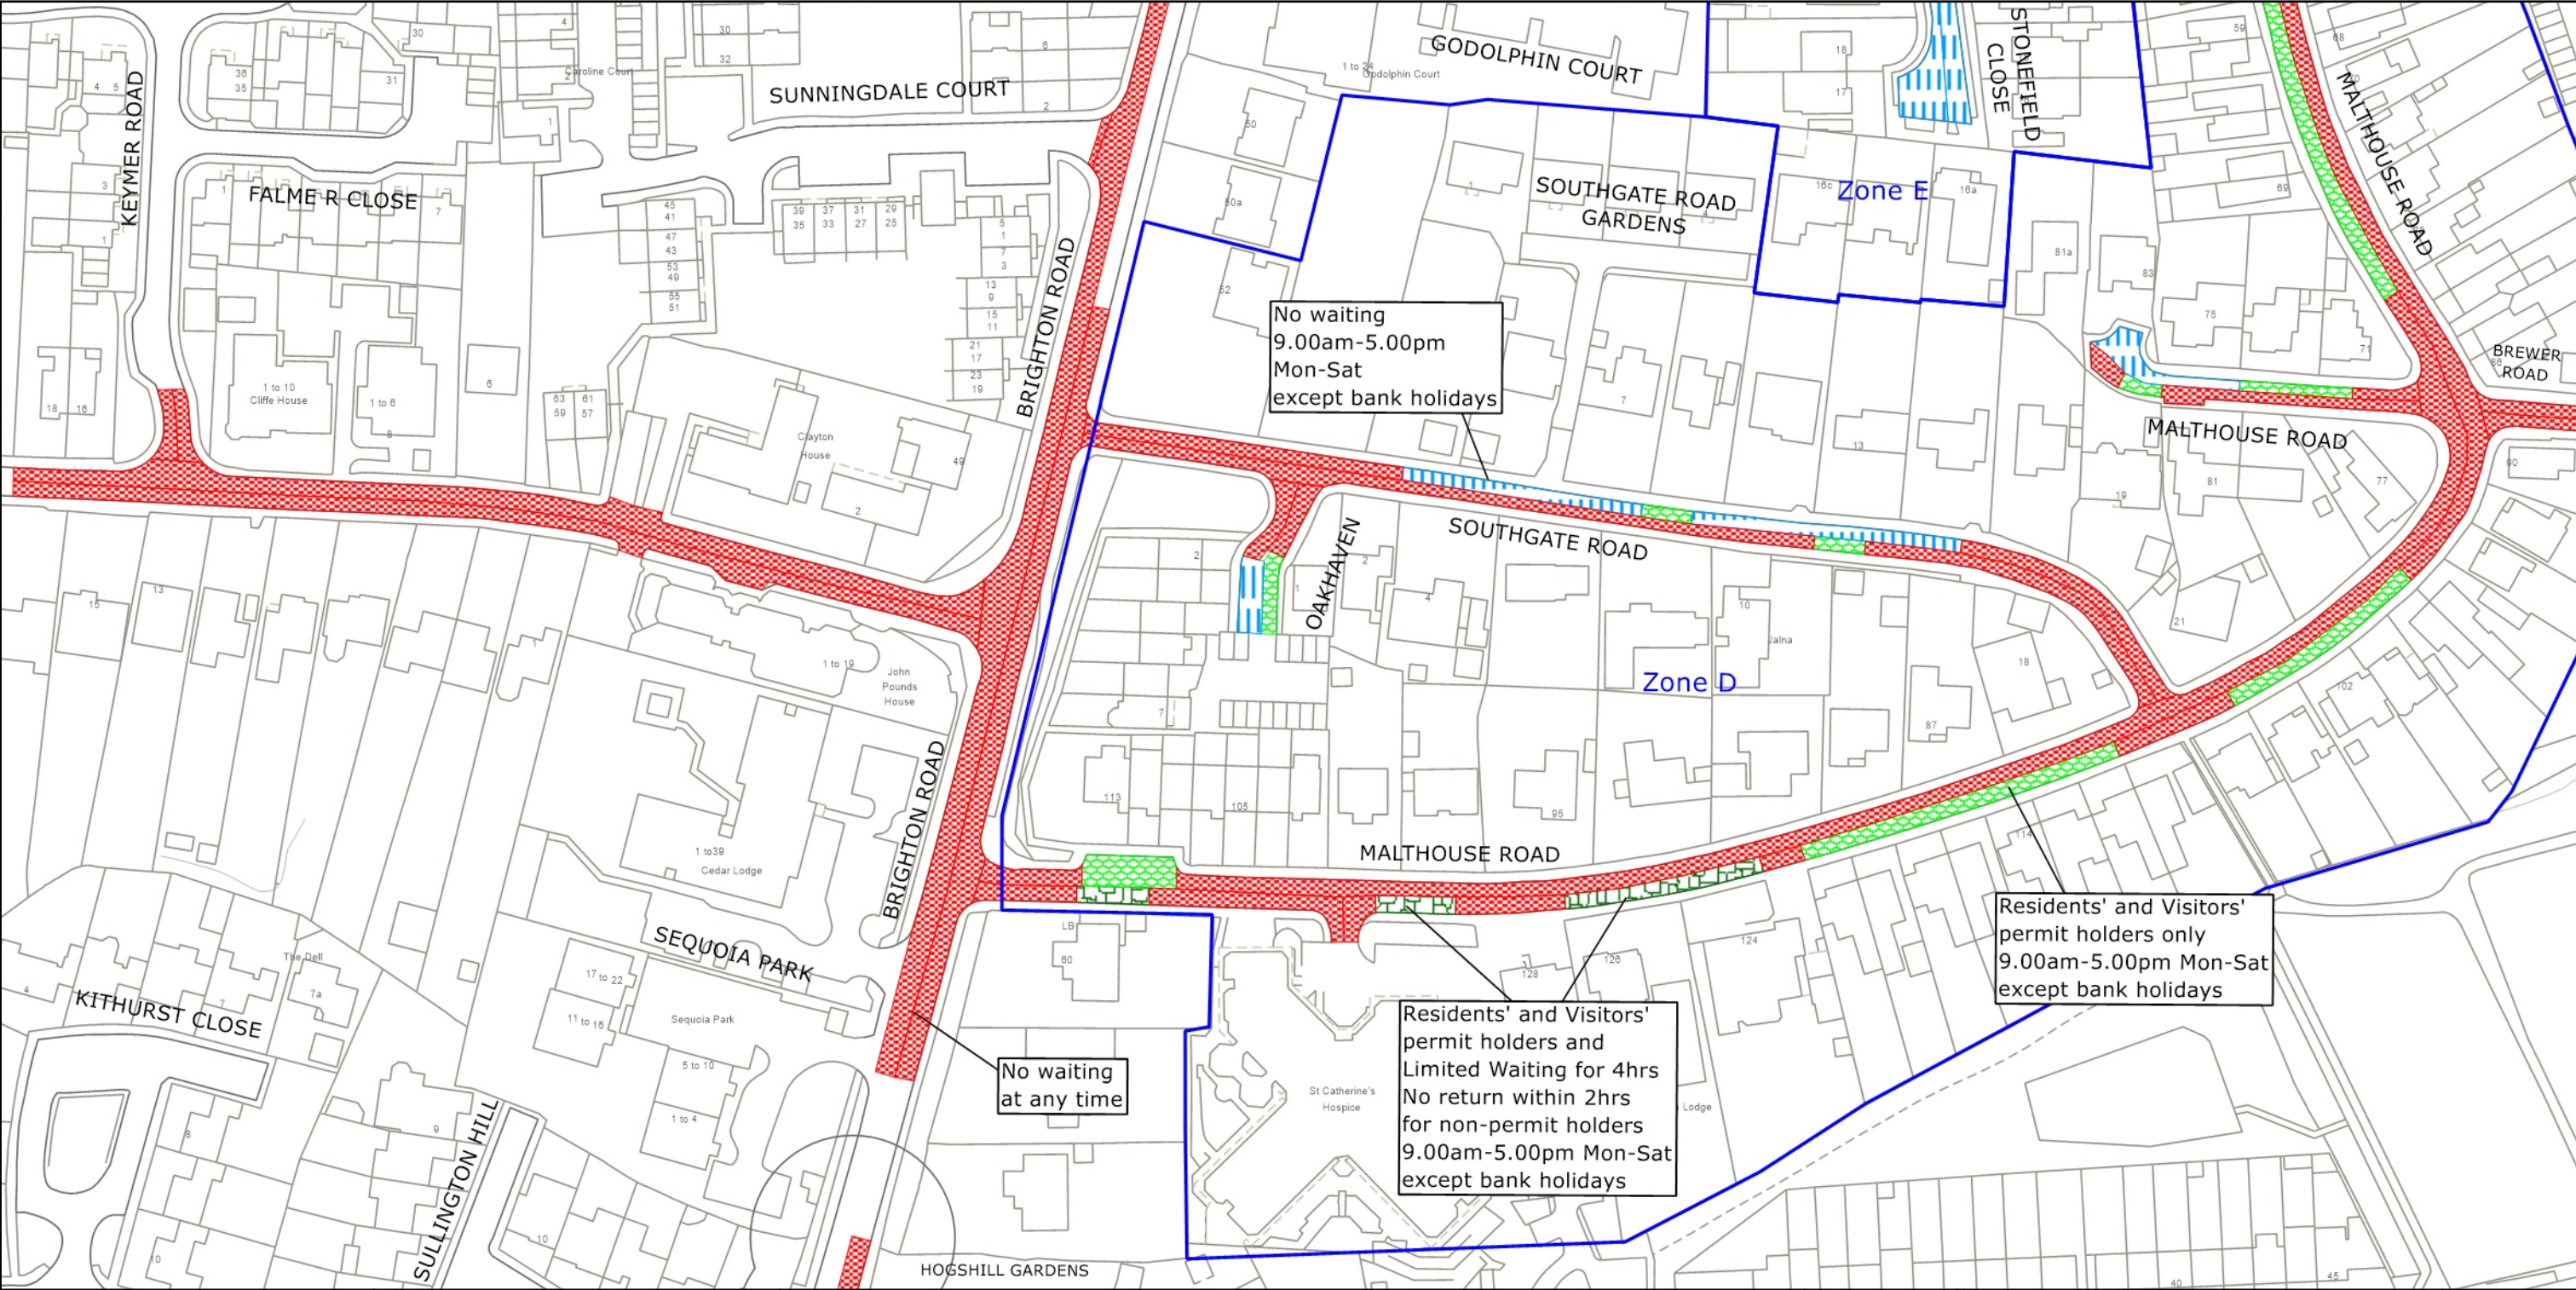

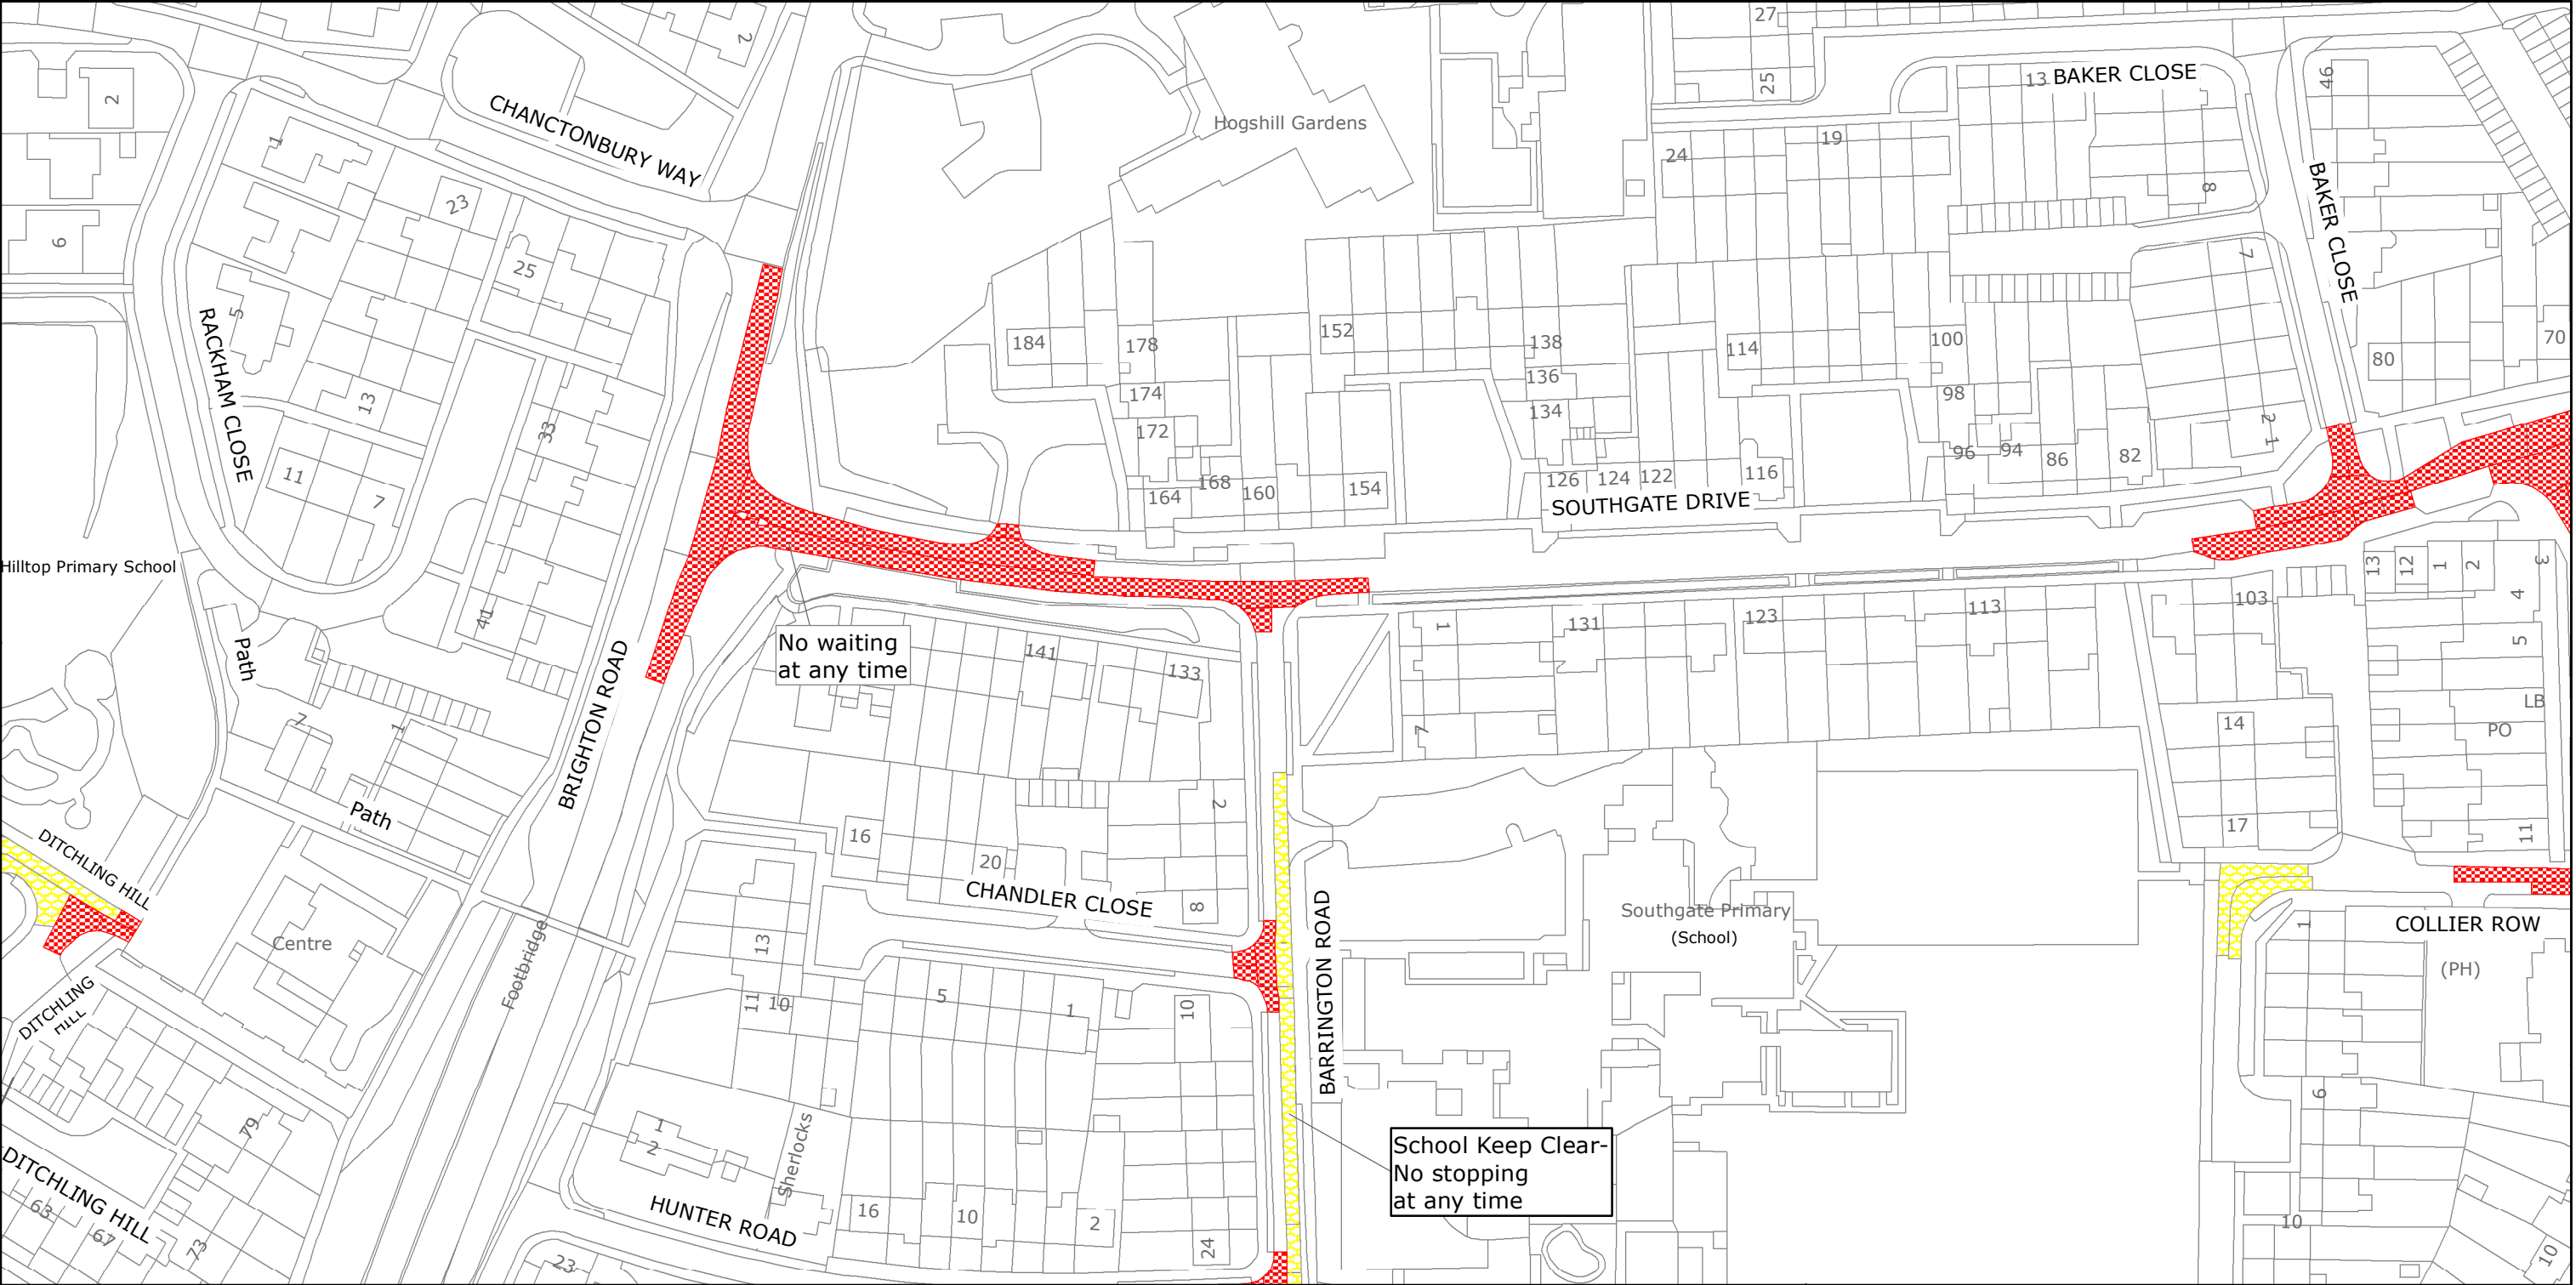

	<p>West Sussex County Council Highways & Transport The Grange Tower Street Chichester West Sussex PO19 1RH</p>	<p>CRAWLEY BOROUGH: SOUTHGATE WARD</p> <p>WAITING RESTRICTIONS</p>	<p>TILE REF NO: TQ2635NES</p> <p>SHEET ISSUE NO 4</p> <p>SHEET ACTIVE FROM - 01/07/2019</p>	<p>N</p>  <p>SCALE: 1:1250 at A3 size</p>
---	--	--	---	--

Reproduced from or based upon 2019 Ordnance Survey mapping with permission of the Controller of HMSO (c) Crown Copyright reserved.
Unauthorised reproduction infringes Crown copyright and may lead to prosecution or civil proceedings West Sussex County Council Licence No. 100018485

PAGE 2 OF 2: PROPOSED CHANGES TO RESTRICTIONS (CIRCLED)

