

TRAFFIC REGULATION ORDER (TRO) CONSULTATION

ARN2401MM – Angmering: Station Road

6/3/25 – 27/3/25

Contents

Notice	Page 2
Statement of Reasons	Page 3
Draft Order	Page 4
Plan “c_aruntq0603ses_2” - existing restrictions	Page 6
Plan “c_aruntq0603ses_2” - proposals	Page 7
Plan “c_aruntq0603sws_2” - existing restrictions	Page 8
Plan “c_aruntq0603sws_2” - proposals	Page 9

West Sussex County Council
((Arun District) (Parking Places & Traffic Regulation) (Consolidation) Order
2010)

(Angmering: Station Road Amendment) Order 2025

NOTICE is hereby given that West Sussex County Council proposes to make a permanent Traffic regulation Order under the provisions of the Road Traffic Regulation Act 1984, the effect of which will be to prohibit waiting at any time (introduce double yellow lines) throughout both sides of Station Road in Angmering, from its junction with the A259, southwards to the double white carriageway centre lines at the railway level crossing.

Full details of the proposals in this notice can be viewed on the Traffic Regulation Order page of the [West Sussex County Council website](#). The website includes a response form for any comments or objections.

People without access to a computer who wish to view details of the scheme should telephone the West Sussex County Council Contact Centre on 01243 642105 to receive the documents by post.

Any comments or objections about the proposal must be received before 27 March 2025. These may be submitted via the response form on the website mentioned above, by e-mail to tro.consultation@westsussex.gov.uk or in writing to TRO Team, West Sussex County Council, The Grange, Tower Street, Chichester, PO19 1RH. For legal reasons, only correspondence including a full name and address will be considered. Please quote reference ARN2401-MM in all correspondence.

Dated this 6th day of March 2025.
Director of Law & Assurance, County Hall, Chichester.

West Sussex County Council
((Arun District) (Parking Places & Traffic Regulation) (Consolidation) Order
2010)

(Angmering: Station Road Amendment) Order 2025

Statement of Reasons for Proposing to Make the Order

West Sussex County Council proposes to make a permanent Traffic Regulation Order that will prohibit waiting at any time (introduce double yellow lines) throughout both sides of Station Road in Angmering, from its junction with the A259, southwards to the double white carriageway centre lines at the railway level crossing. These double white lines already create a restriction which prohibits waiting on Station Road on the approach to the level crossing.

Angmering Parish Council have applied for a community Traffic Regulation Order to address congestion caused by parked vehicles on Station Road, north of the railway level crossing. It is reported that parking on the unrestricted sections of Station Road obstruct the passage of traffic, particularly when traffic movement resumes after the level crossing gates re-open.

The new order is therefore proposed to facilitate the passage of traffic.

The attached drawings, numbered TQ0602NEN, TQ0602NWN, TQ0603SES and TQ0603SWS show the lengths of roads affected by the proposed order.

Director of Law & Assurance
25 February 2025
ARN2401-MM

WEST SUSSEX COUNTY COUNCIL
((ARUN DISTRICT) (PARKING PLACES & TRAFFIC REGULATION)
(CONSOLIDATION) ORDER 2010)

(ANGMERING: STATION ROAD AMENDMENT) ORDER 2025

West Sussex County Council in exercise of their powers under Sections 1 (a) 2 (1) and (2), 4 (2), 45. 46. 49 and 53 and Part IV of Schedule 9 of the Road Traffic Regulation Act 1984 ("the Act") as amended and of all other enabling powers and after consultation with the Chief Officer of Police in accordance with Part III of Schedule 9 to the Act hereby make the following Order:-

1. The Order shall come into operation on the ***** day of ***** 2025 and may be cited as "West Sussex County Council) ((Arun District) (Parking Places & Traffic Regulation) (Consolidation) Order 2010) (Angmering: Station Road Amendment) Order 2025".
2. The "West Sussex County Council ((Arun District) (Parking Places & Traffic Regulation) (Consolidation) Order 2010" is hereby amended by the replacement of the plans specified in the First Schedule to this Order, with the plans specified in the Second Schedule, attached hereto.
3. The "West Sussex County Council ((Arun District) (Parking Places & Traffic Regulation) (Consolidation) Order 2010" is hereby amended by the addition of the plans specified in the Third Schedule to this Order, attached hereto.

FIRST SCHEDULE
Plans to be Replaced

TQ0602NEN (Issue Number 2)
TQ0602NWN (Issue Number 3)
TQ0603SES (Issue Number 4)
TQ0603SWS (Issue Number 5)

SECOND SCHEDULE
Replacement Plans

TQ0602NEN (Issue Number 3)
TQ0602NWN (Issue Number 4)
TQ0603SES (Issue Number 5)
TQ0603SWS (Issue Number 6)

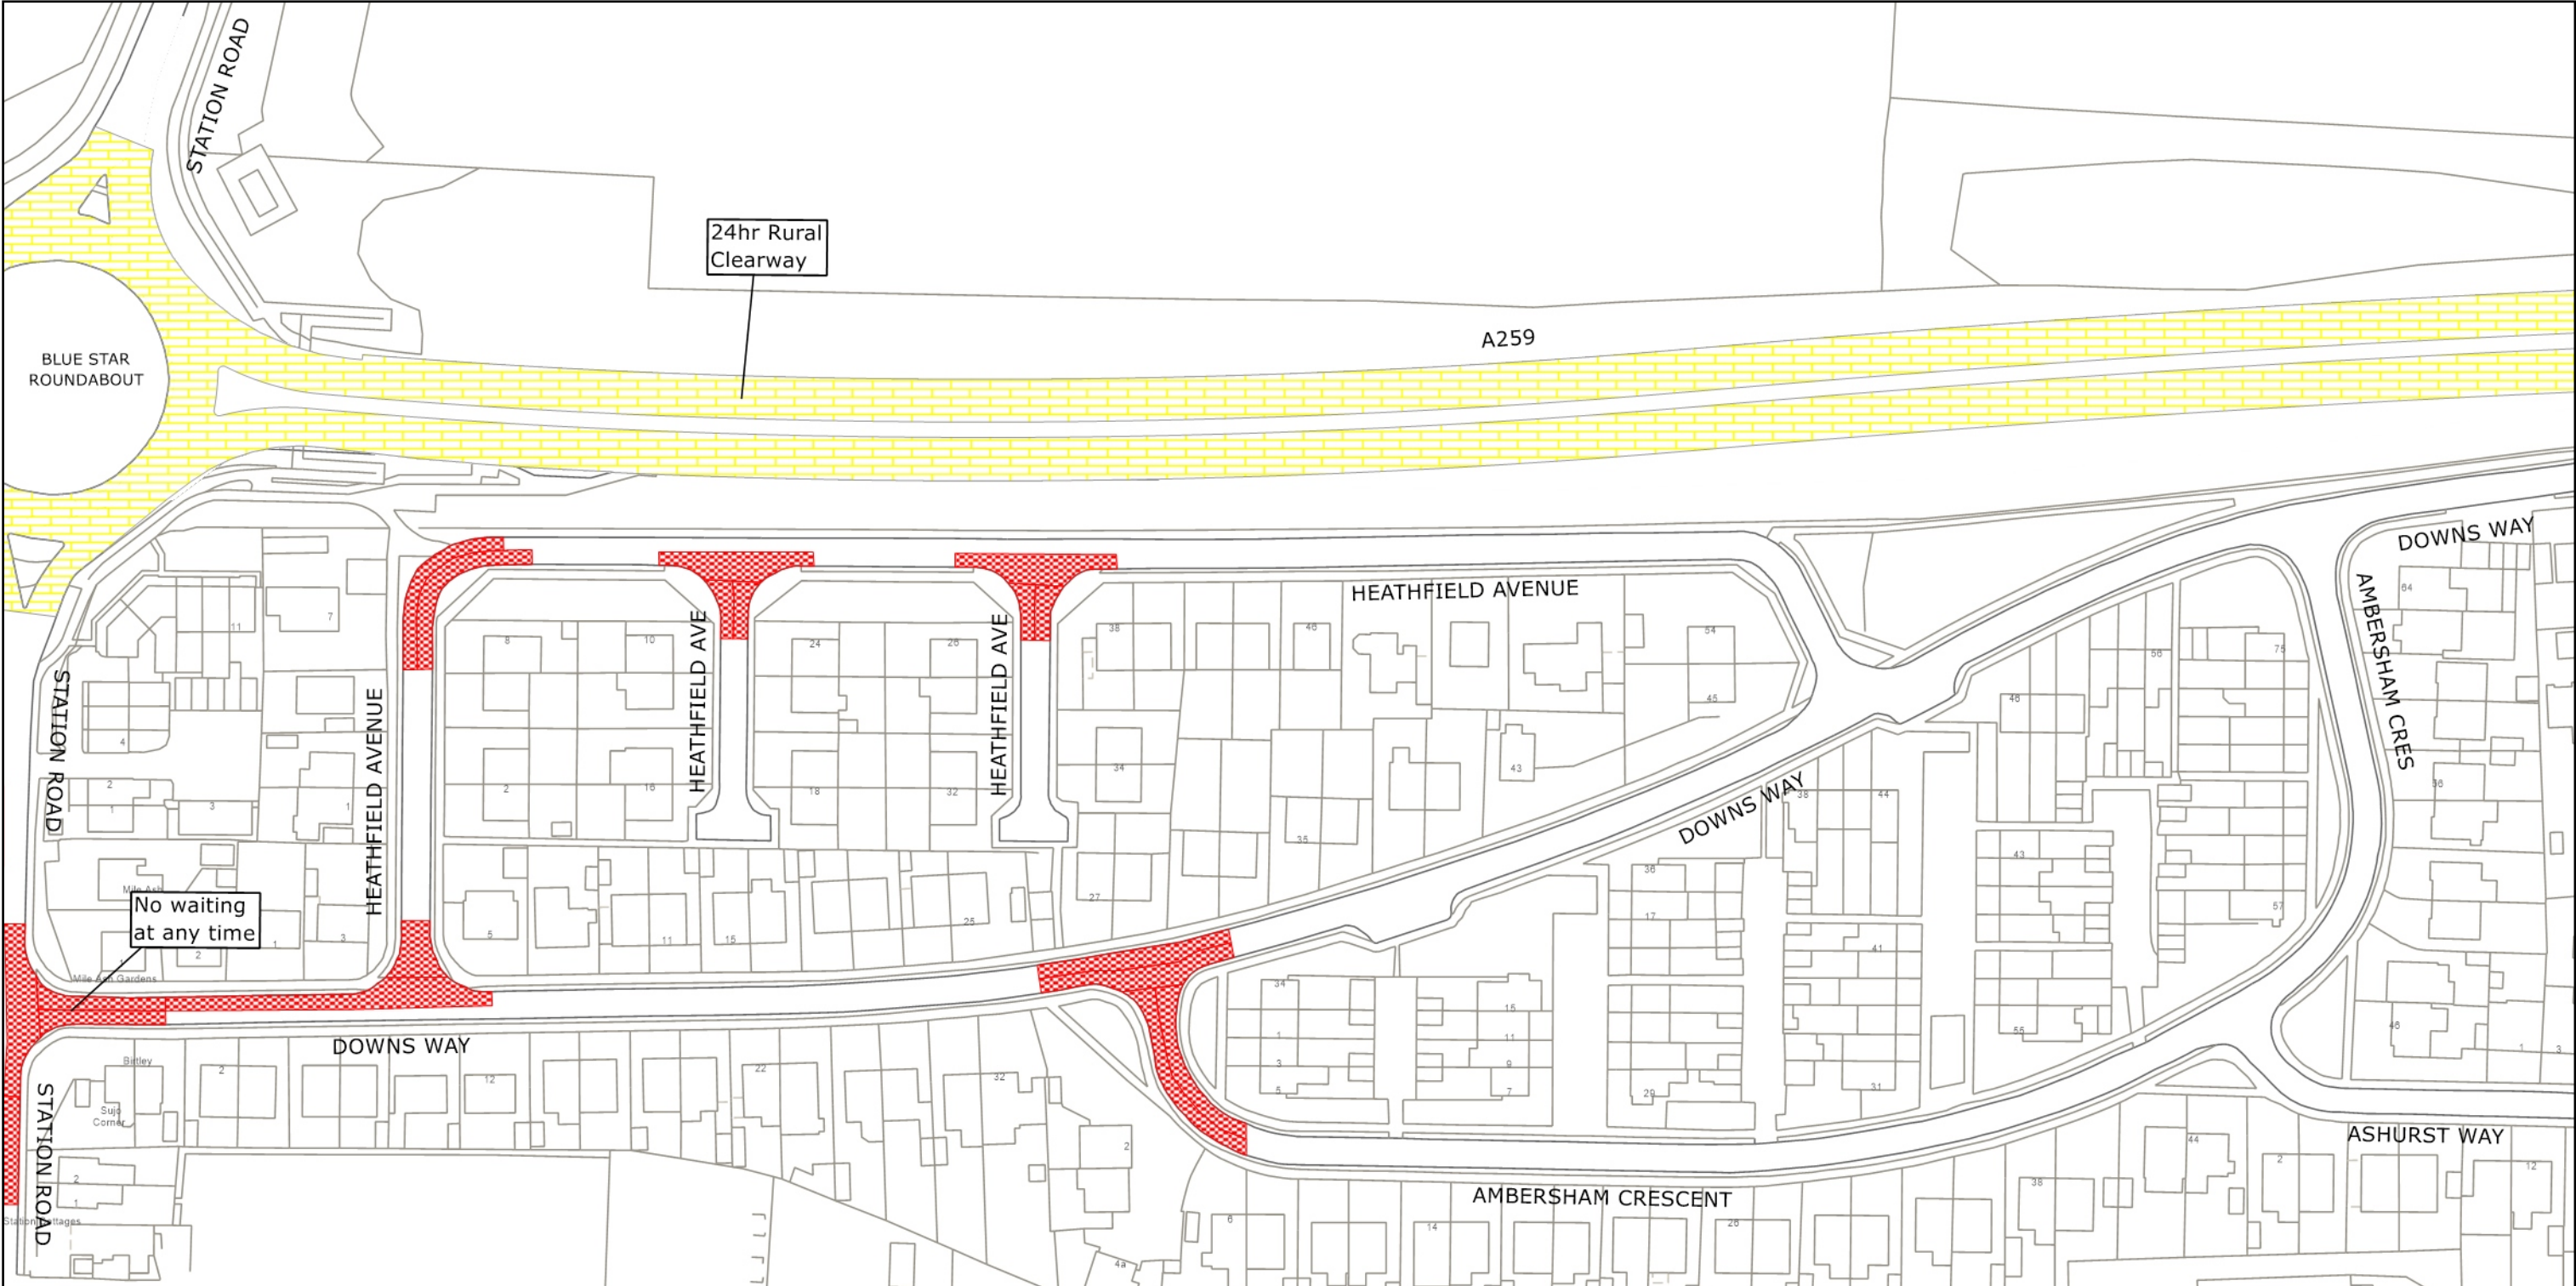
For and on behalf of WEST SUSSEX COUNTY COUNCIL



Authorised Signatory:

NAME:

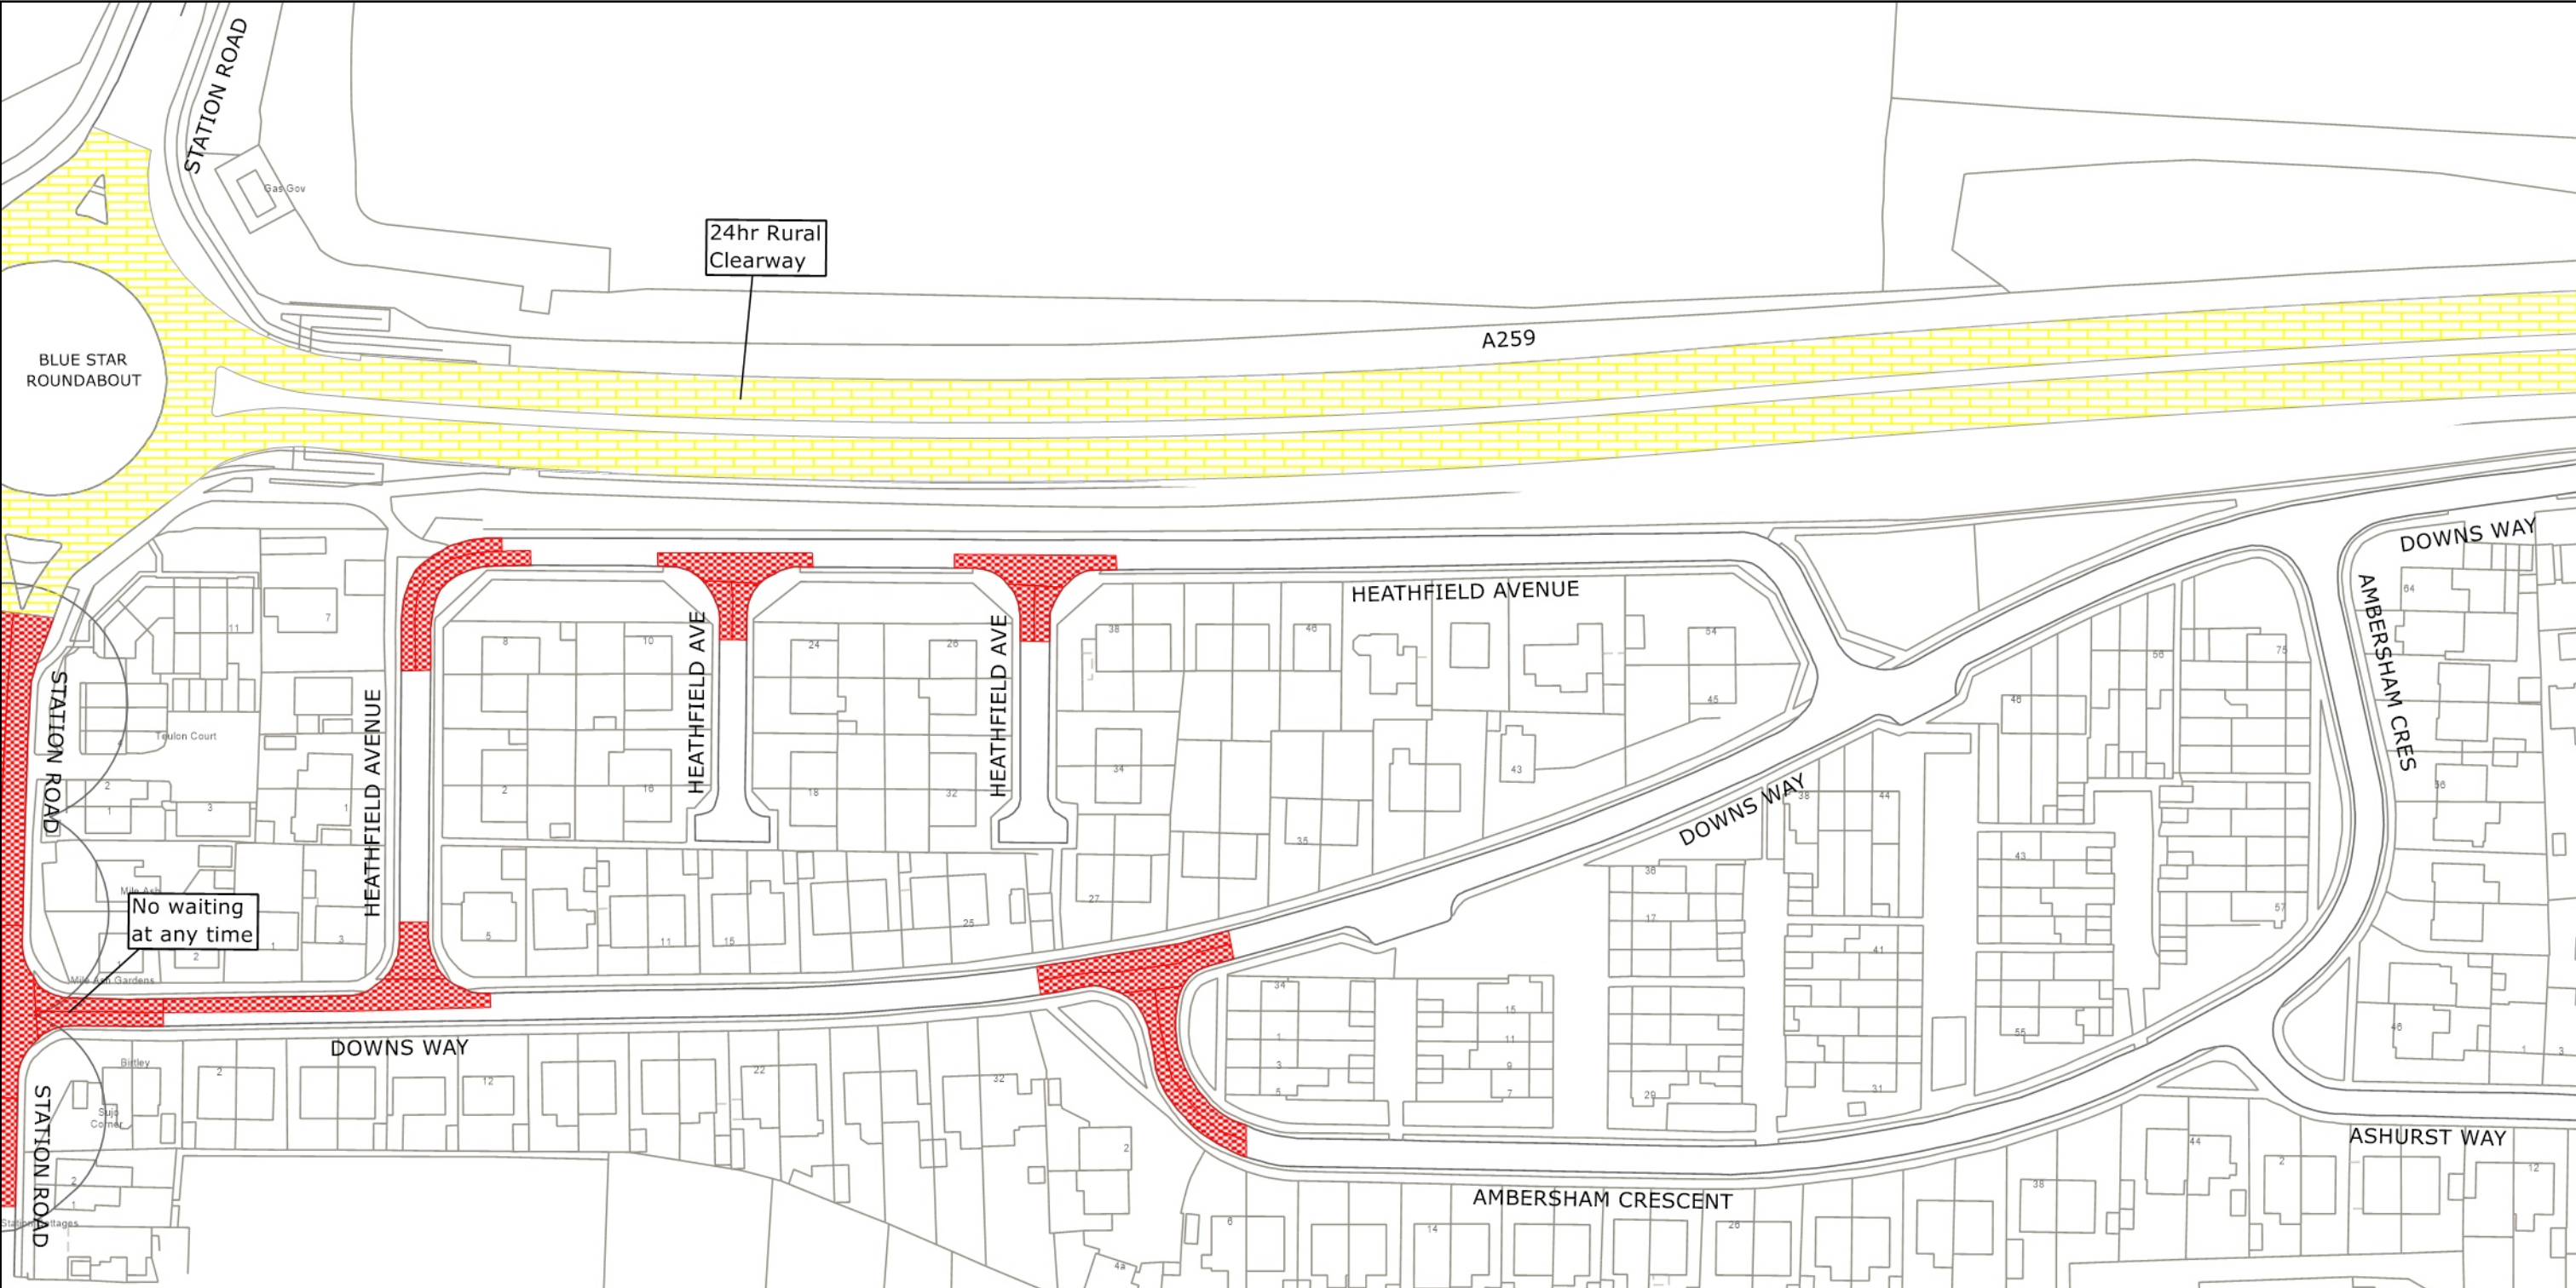
DATE MADE:

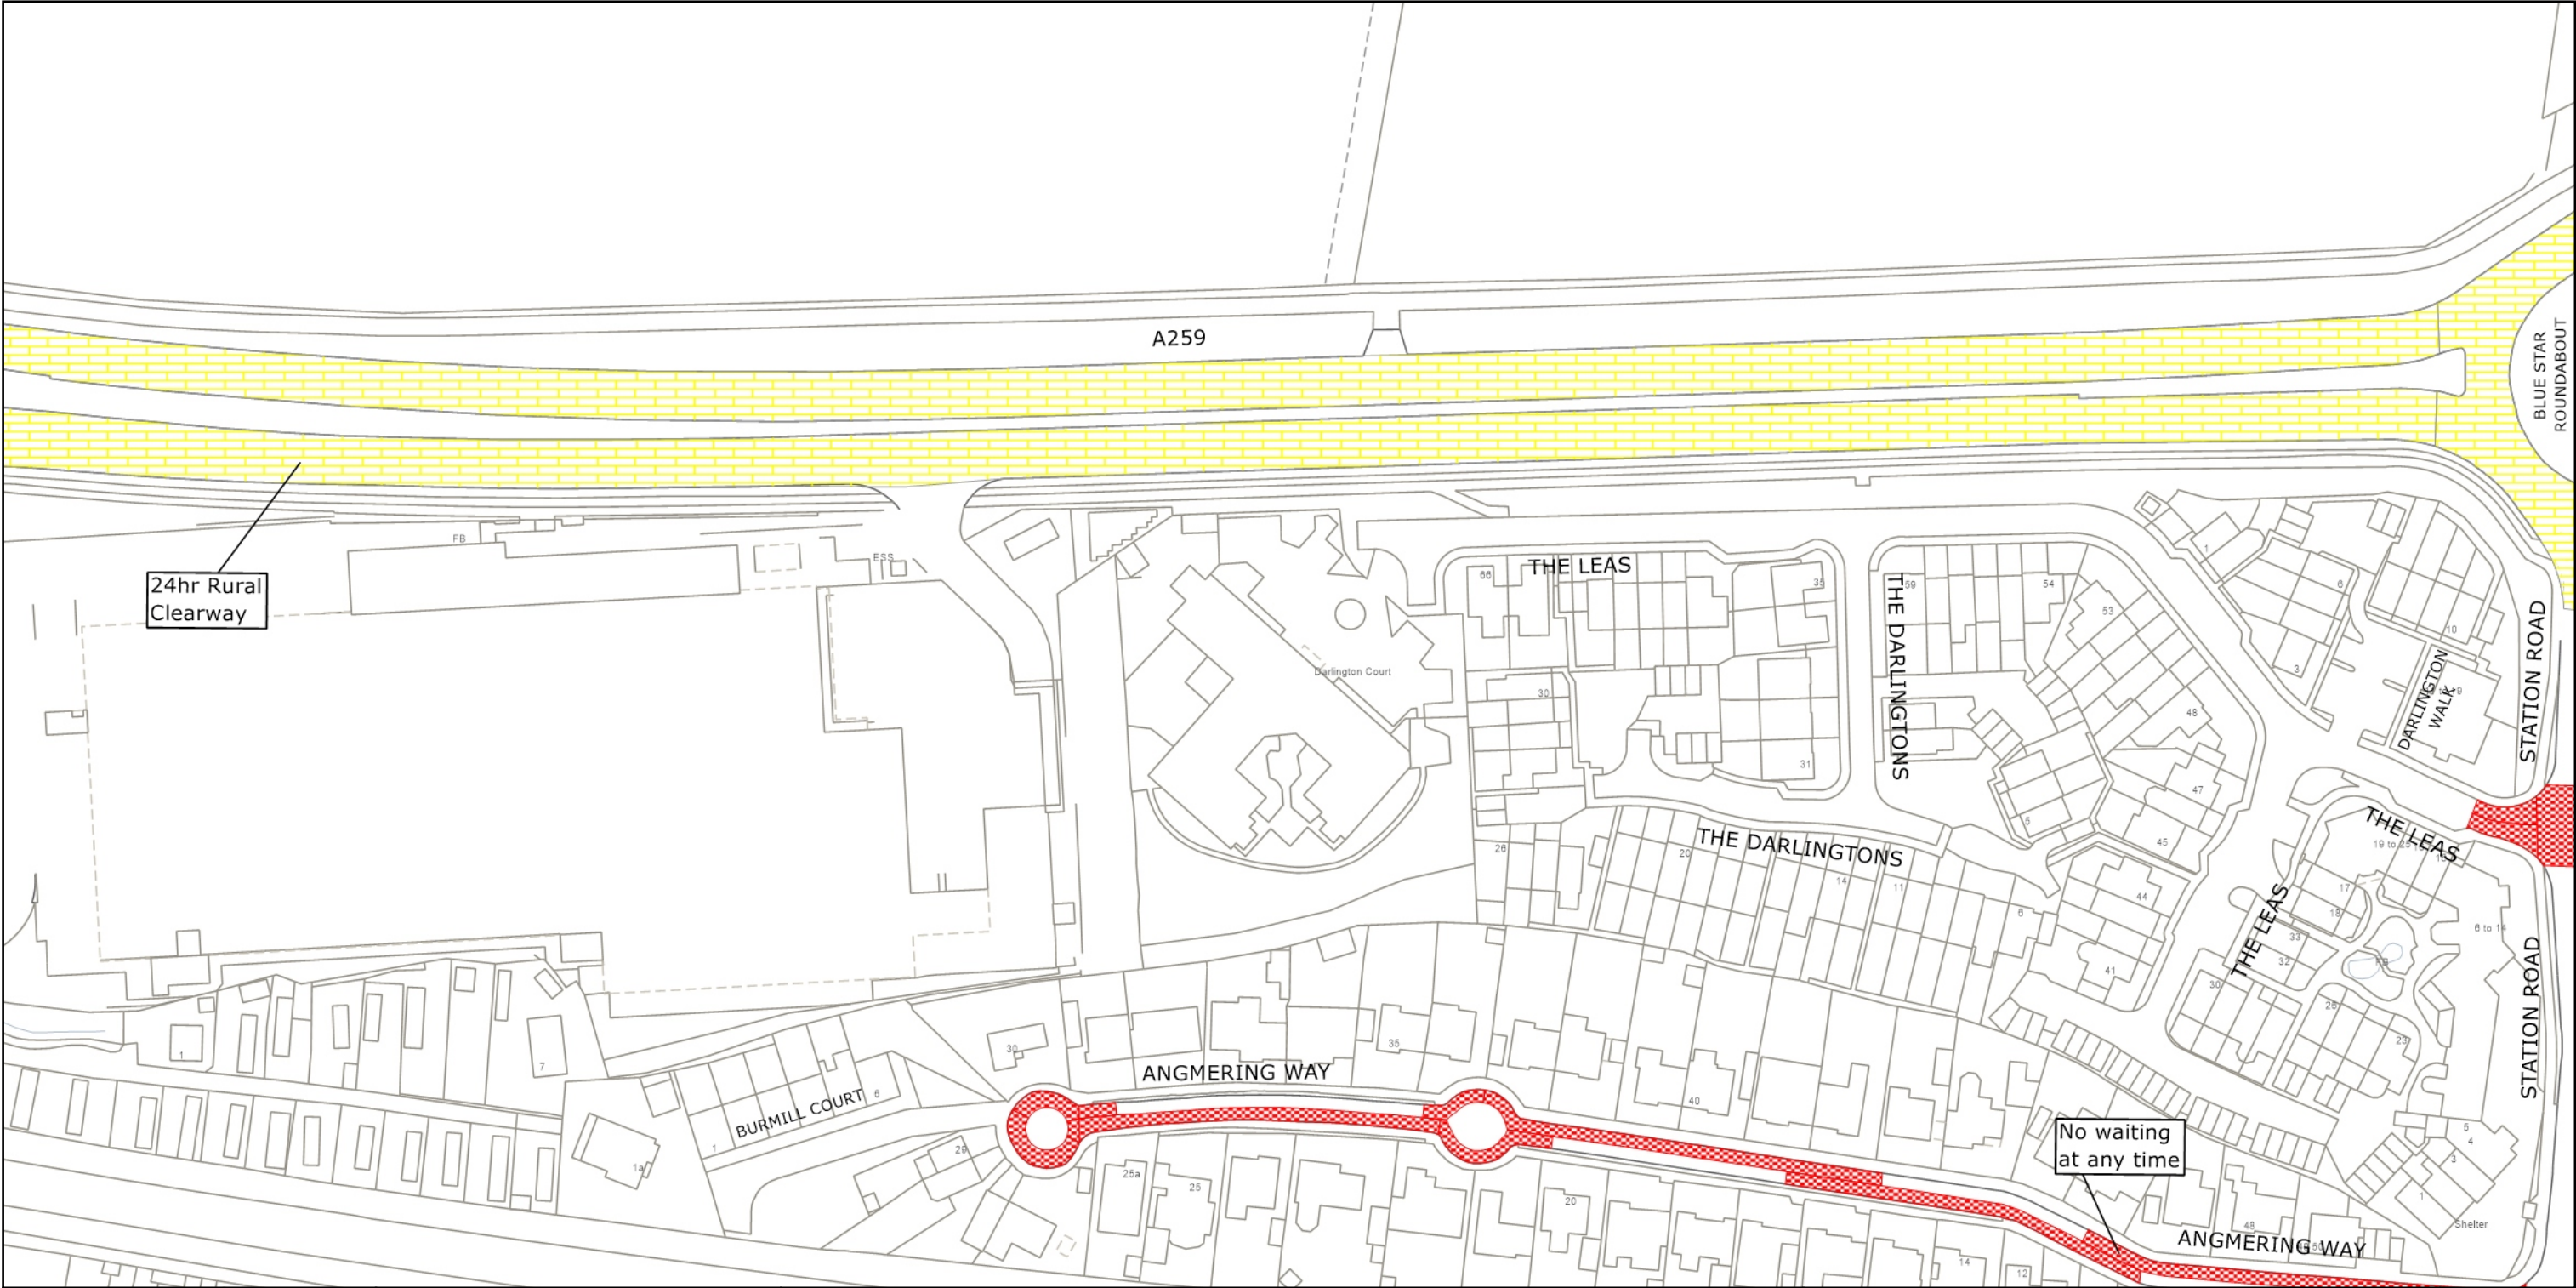
ARN2401-MM





	<p>West Sussex County Council Highways & Transport The Grange Tower Street Chichester West Sussex PO19 1RH</p>	<p>ARUN DISTRICT: ANGMERING</p> <p>WAITING RESTRICTIONS</p>	<p>TILE REF NO: TQ0603SES</p> <p>SHEET ISSUE NO 4</p> <p>SHEET ACTIVE FROM - 24.10.2022</p>	<p>N</p>  <p>SCALE: 1:1250 at A3 size</p>
<p><small>Reproduced from or based upon 2022 Ordnance Survey mapping with permission of the Controller of HMSO (c) Crown Copyright reserved. Unauthorised reproduction infringes Crown copyright and may lead to prosecution or civil proceedings West Sussex County Council Licence No. 100018485</small></p>				

PAGE 2 OF 2: PROPOSED CHANGES TO RESTRICTIONS (CIRCLED)





 <p>West Sussex County Council Highways & Transport The Grange Tower Street Chichester West Sussex PO19 1RH</p>	<p>ARUN DISTRICT: ANGMERING AND RUSTINGTON</p> <p>WAITING RESTRICTIONS</p> <p><small>Reproduced from or based upon 2022 Ordnance Survey mapping with permission of the Controller of HMSO (c) Crown Copyright reserved. Unauthorised reproduction infringes Crown copyright and may lead to prosecution or civil proceedings West Sussex County Council Licence No. 100018485</small></p>	<p>TILE REF NO: TQ0603SWS</p> <p>SHEET ISSUE NO 5 SHEET ACTIVE FROM - 24.10.2022</p>	<p>N</p>  <p>SCALE: 1:1250 at A3 size</p>
---	---	---	--

PAGE 2 OF 2: PROPOSED CHANGES TO RESTRICTIONS (CIRCLED)

