

TRAFFIC REGULATION ORDER (TRO) CONSULTATION

WOR2401MM – Worthing: Salvington Hill & Adjoining Roads

24/10/24 – 14/11/24

Contents

Notice	Page 2
Statement of Reasons	Page 3
Draft Order	Page 4
Plan "c_worthingtq1205nen" - existing restrictions	Page 6
Plan "c_worthingtq1205nen" - proposals	Page 7
Plan "c_worthingtq1205nwn" - existing restrictions	Page 8
Plan "c_worthingtq1205nwn" - proposals	Page 9
Plan "c_worthingtq1206nws" - existing restrictions	Page 10
Plan "c_worthingtq1206nws" - proposals	Page 11

West Sussex County Council
((Worthing) (Parking Places & Traffic Regulation) (Consolidation) Order 2007)

(Salvington Hill and Various Roads Amendment) Order 2024

NOTICE is hereby given that West Sussex County Council proposes to make a permanent Traffic regulation Order under the provisions of the Road Traffic Regulation Act 1984, the effect of which will be to prohibit waiting at any time (introduce double yellow lines) at the junction of Salvington Hill with Furze Road and Honeysuckle Lane in Worthing.

It is also proposed to prohibit waiting at any time at the junctions of Chute Way, Hayling Rise and Uplands Avenue with Arundel Road (A27).

Full details of the proposals in this notice can be viewed on the Traffic Regulation Order page of the [West Sussex County Council website](https://www.westsussex.gov.uk/traffic-regulation-orders). The website includes a response form for any comments or objections.

People without access to a computer who wish to view details of the scheme should telephone the West Sussex County Council Contact Centre on 01243 642105 to receive the documents by post.

Any comments or objections about the proposal must be received before 14 November 2024. These may be submitted via the response form on the website mentioned above, by e-mail to tro.consultation@westsussex.gov.uk or in writing to TRO Team, West Sussex County Council, The Grange, Tower Street, Chichester, PO19 1RH. For legal reasons, only correspondence including a full name and address will be considered. Please quote reference WOR2401-MM in all correspondence.

Dated this 24th day of October 2024.
Director of Law & Assurance, County Hall, Chichester.

West Sussex County Council
((Worthing) (Parking Places & Traffic Regulation) (Consolidation) Order 2007)

(Salvington Hill and Various Roads Amendment) Order 2024

Statement of Reasons for Proposing to Make the Order

West Sussex County Council proposes to make a permanent Traffic Regulation Order that will prohibit waiting at any time (introduce double yellow lines) at the junction of Salvington Hill with Furze Road and Honeysuckle Lane in Worthing.

It is also proposed to prohibit waiting at any time at the junctions of Chute Way, Hayling Rise and Uplands Avenue with Arundel Road (A27).

West Sussex County Council has received a community TRO application requesting waiting restrictions to address problems caused by inconsiderate parking at the crossroads formed by Salvington Hill, Furze Road and Honeysuckle Lane. Vehicles parking too close to the junction restrict visibility for traffic, causing a hazard and also obstruct buses accessing a bus stop near the junction.

When designing restrictions to resolve the issues above, the opportunity has been taken to resolve similar problems with vehicles parking too close to the junctions of Chute Way, Hayling Rise and Uplands Avenue with Arundel Road A27.

The new order is therefore proposed to avoid danger to persons or other traffic using the affected lengths of road and to facilitate the passage of traffic.

The attached drawings, numbered TQ1205NEN, TQ1205NWN and TQ1206NWS show the lengths of roads affected by the proposed order.

Director of Law & Assurance
15 October 2024
WOR2401-MM

WEST SUSSEX COUNTY COUNCIL
((WORTHING) (PARKING PLACES & TRAFFIC REGULATION) (CONSOLIDATION)
ORDER 2007)

(SALVINGTON HILL AND VARIOUS ROADS AMENDMENT) ORDER 2024

West Sussex County Council in exercise of their powers under Sections 1 (a) 2 (1) and (2), 4 (2), 45. 46. 49 and 53 and Part IV of Schedule 9 of the Road Traffic Regulation Act 1984 ("the Act") as amended and of all other enabling powers and after consultation with the Chief Officer of Police in accordance with Part III of Schedule 9 to the Act hereby make the following Order:-

1. The Order shall come into operation on the ***** day of ***** 2024 and may be cited as "West Sussex County Council) ((Worthing) (Parking Places & Traffic Regulation) (Consolidation) Order 2007) (Salvington Hill and Various Roads Amendment) Order 2024".
2. The "West Sussex County Council ((Worthing) (Parking Places & Traffic Regulation) (Consolidation) Order 2007" is hereby amended by the replacement of the plan specified in the First Schedule to this Order, with the plan specified in the Second Schedule, attached hereto.
3. The "West Sussex County Council ((Worthing) (Parking Places & Traffic Regulation) (Consolidation) Order 2007" is hereby amended by the addition of the plans specified in the Third Schedule to this Order, attached hereto.

FIRST SCHEDULE
Plan to be Replaced

TQ1205NWN (Issue Number 1)

SECOND SCHEDULE
Replacement Plan

TQ1205NWN (Issue Number 2)

THIRD SCHEDULE
Plans to be added

TQ1205NEN (Issue Number 1)

TQ1206NWS (Issue Number 1)


For and on behalf of WEST SUSSEX COUNTY COUNCIL

Authorised Signatory:


NAME:

DATE MADE:

WOR2401-MM

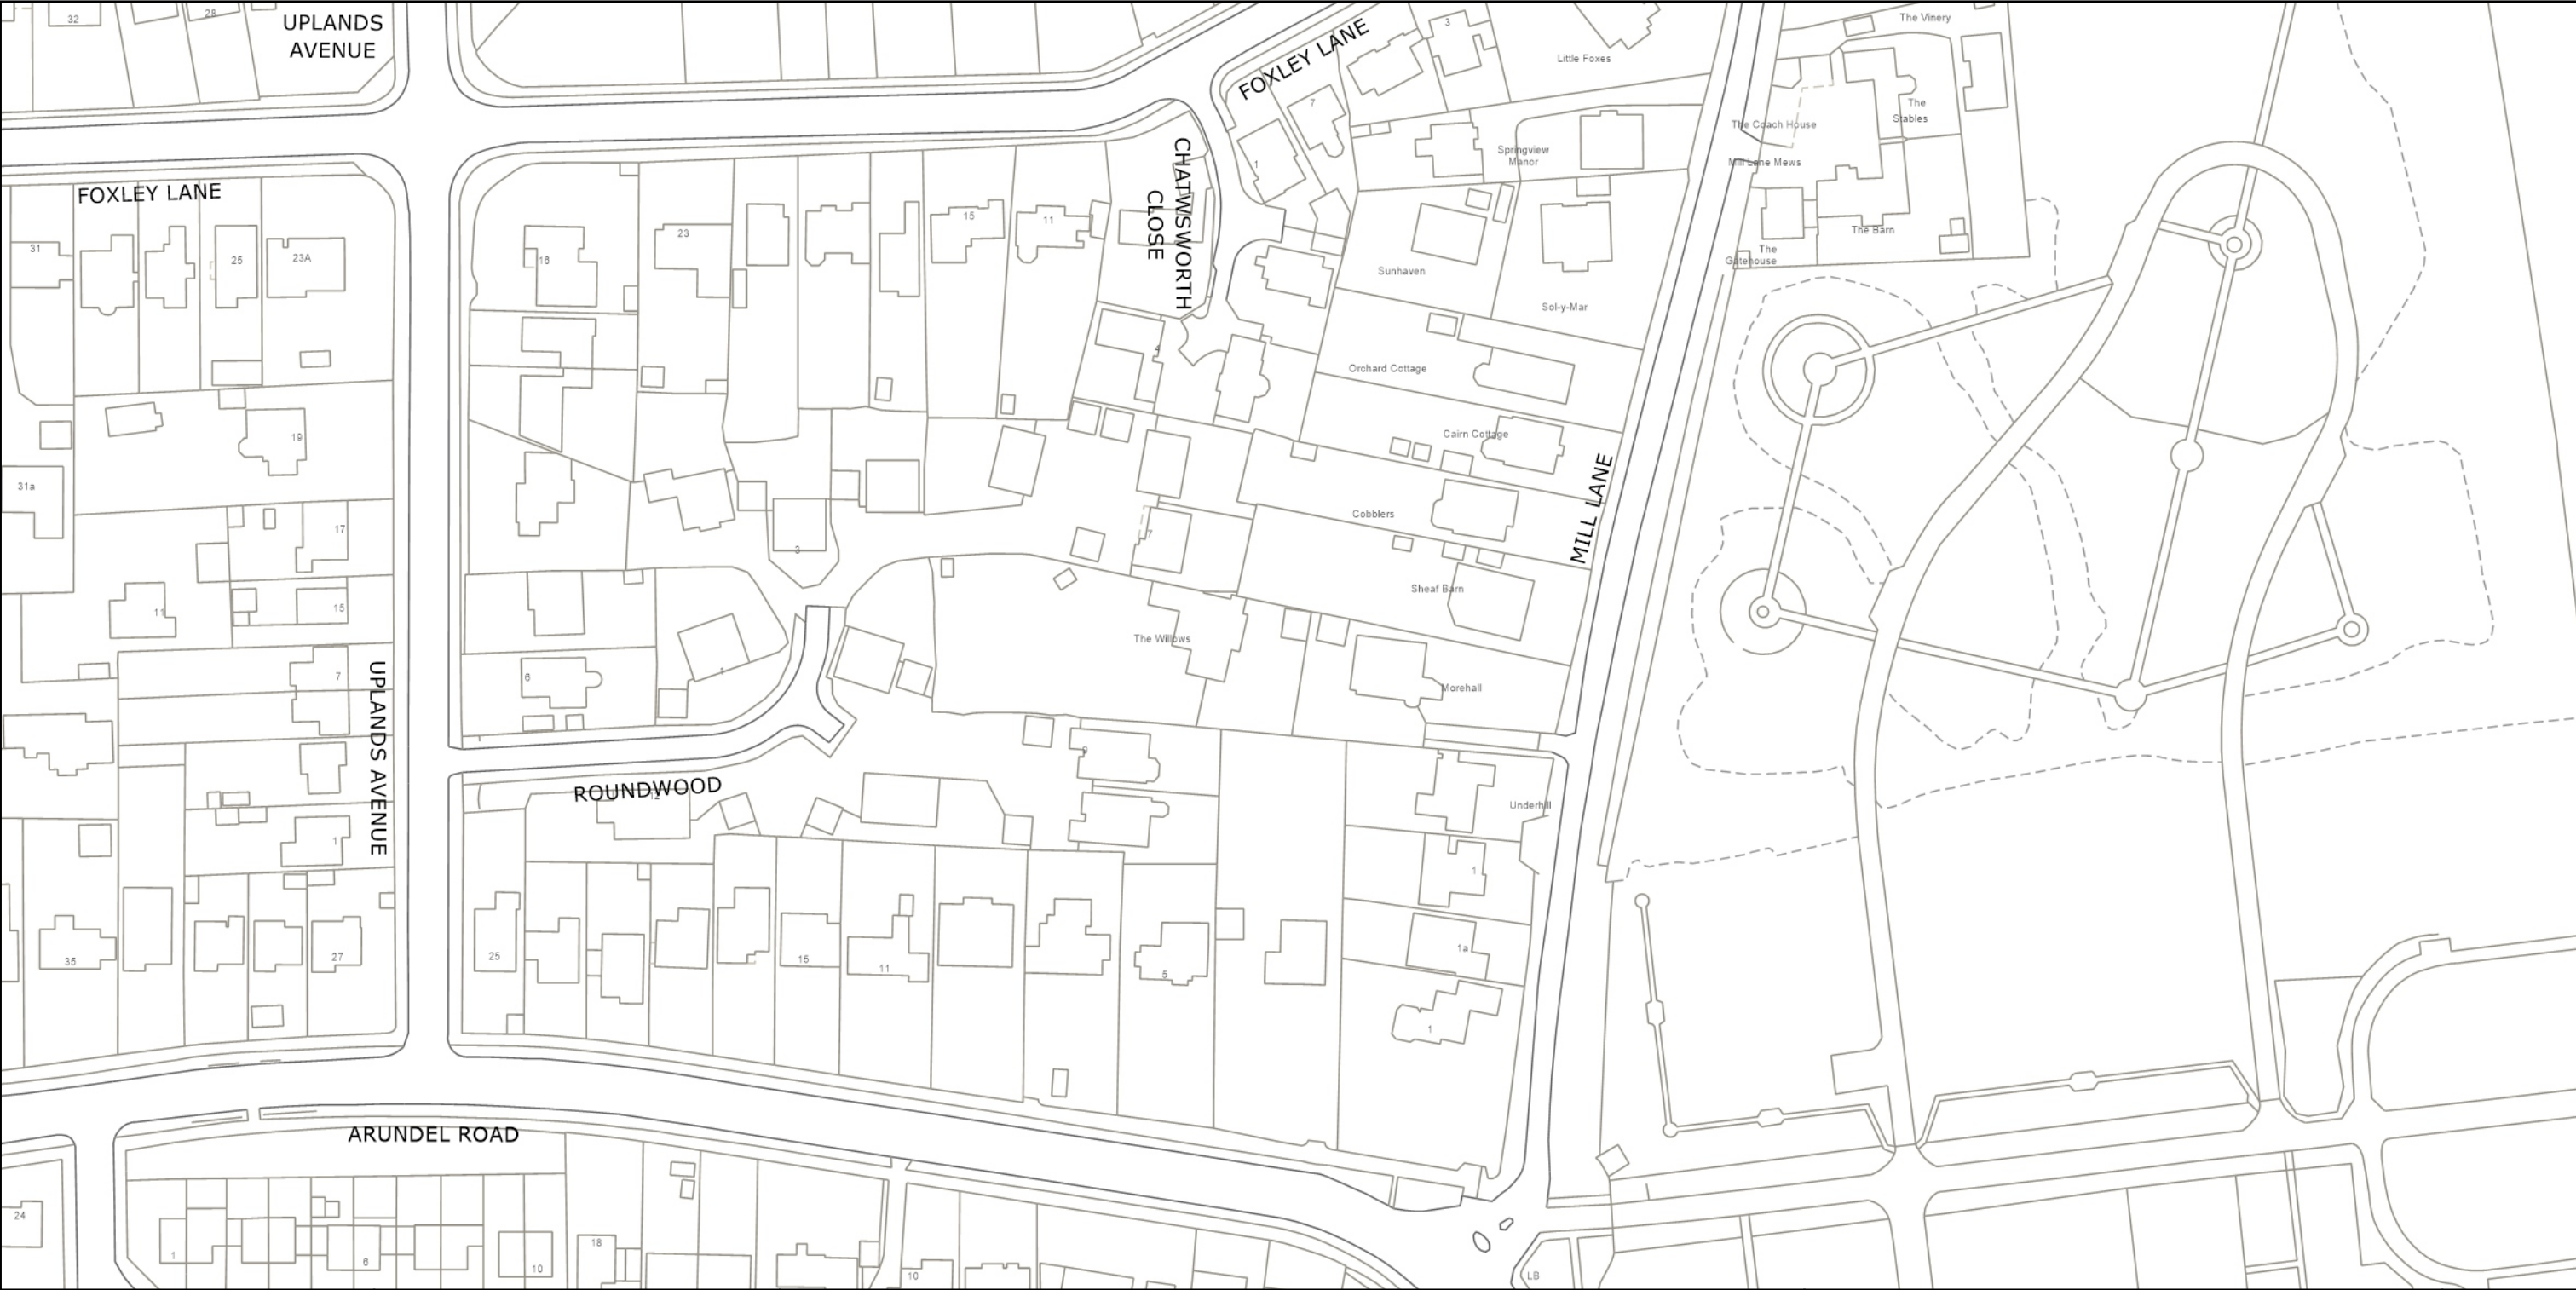

PAGE 2 OF 2: PROPOSED CHANGES TO RESTRICTIONS (CIRCLED)

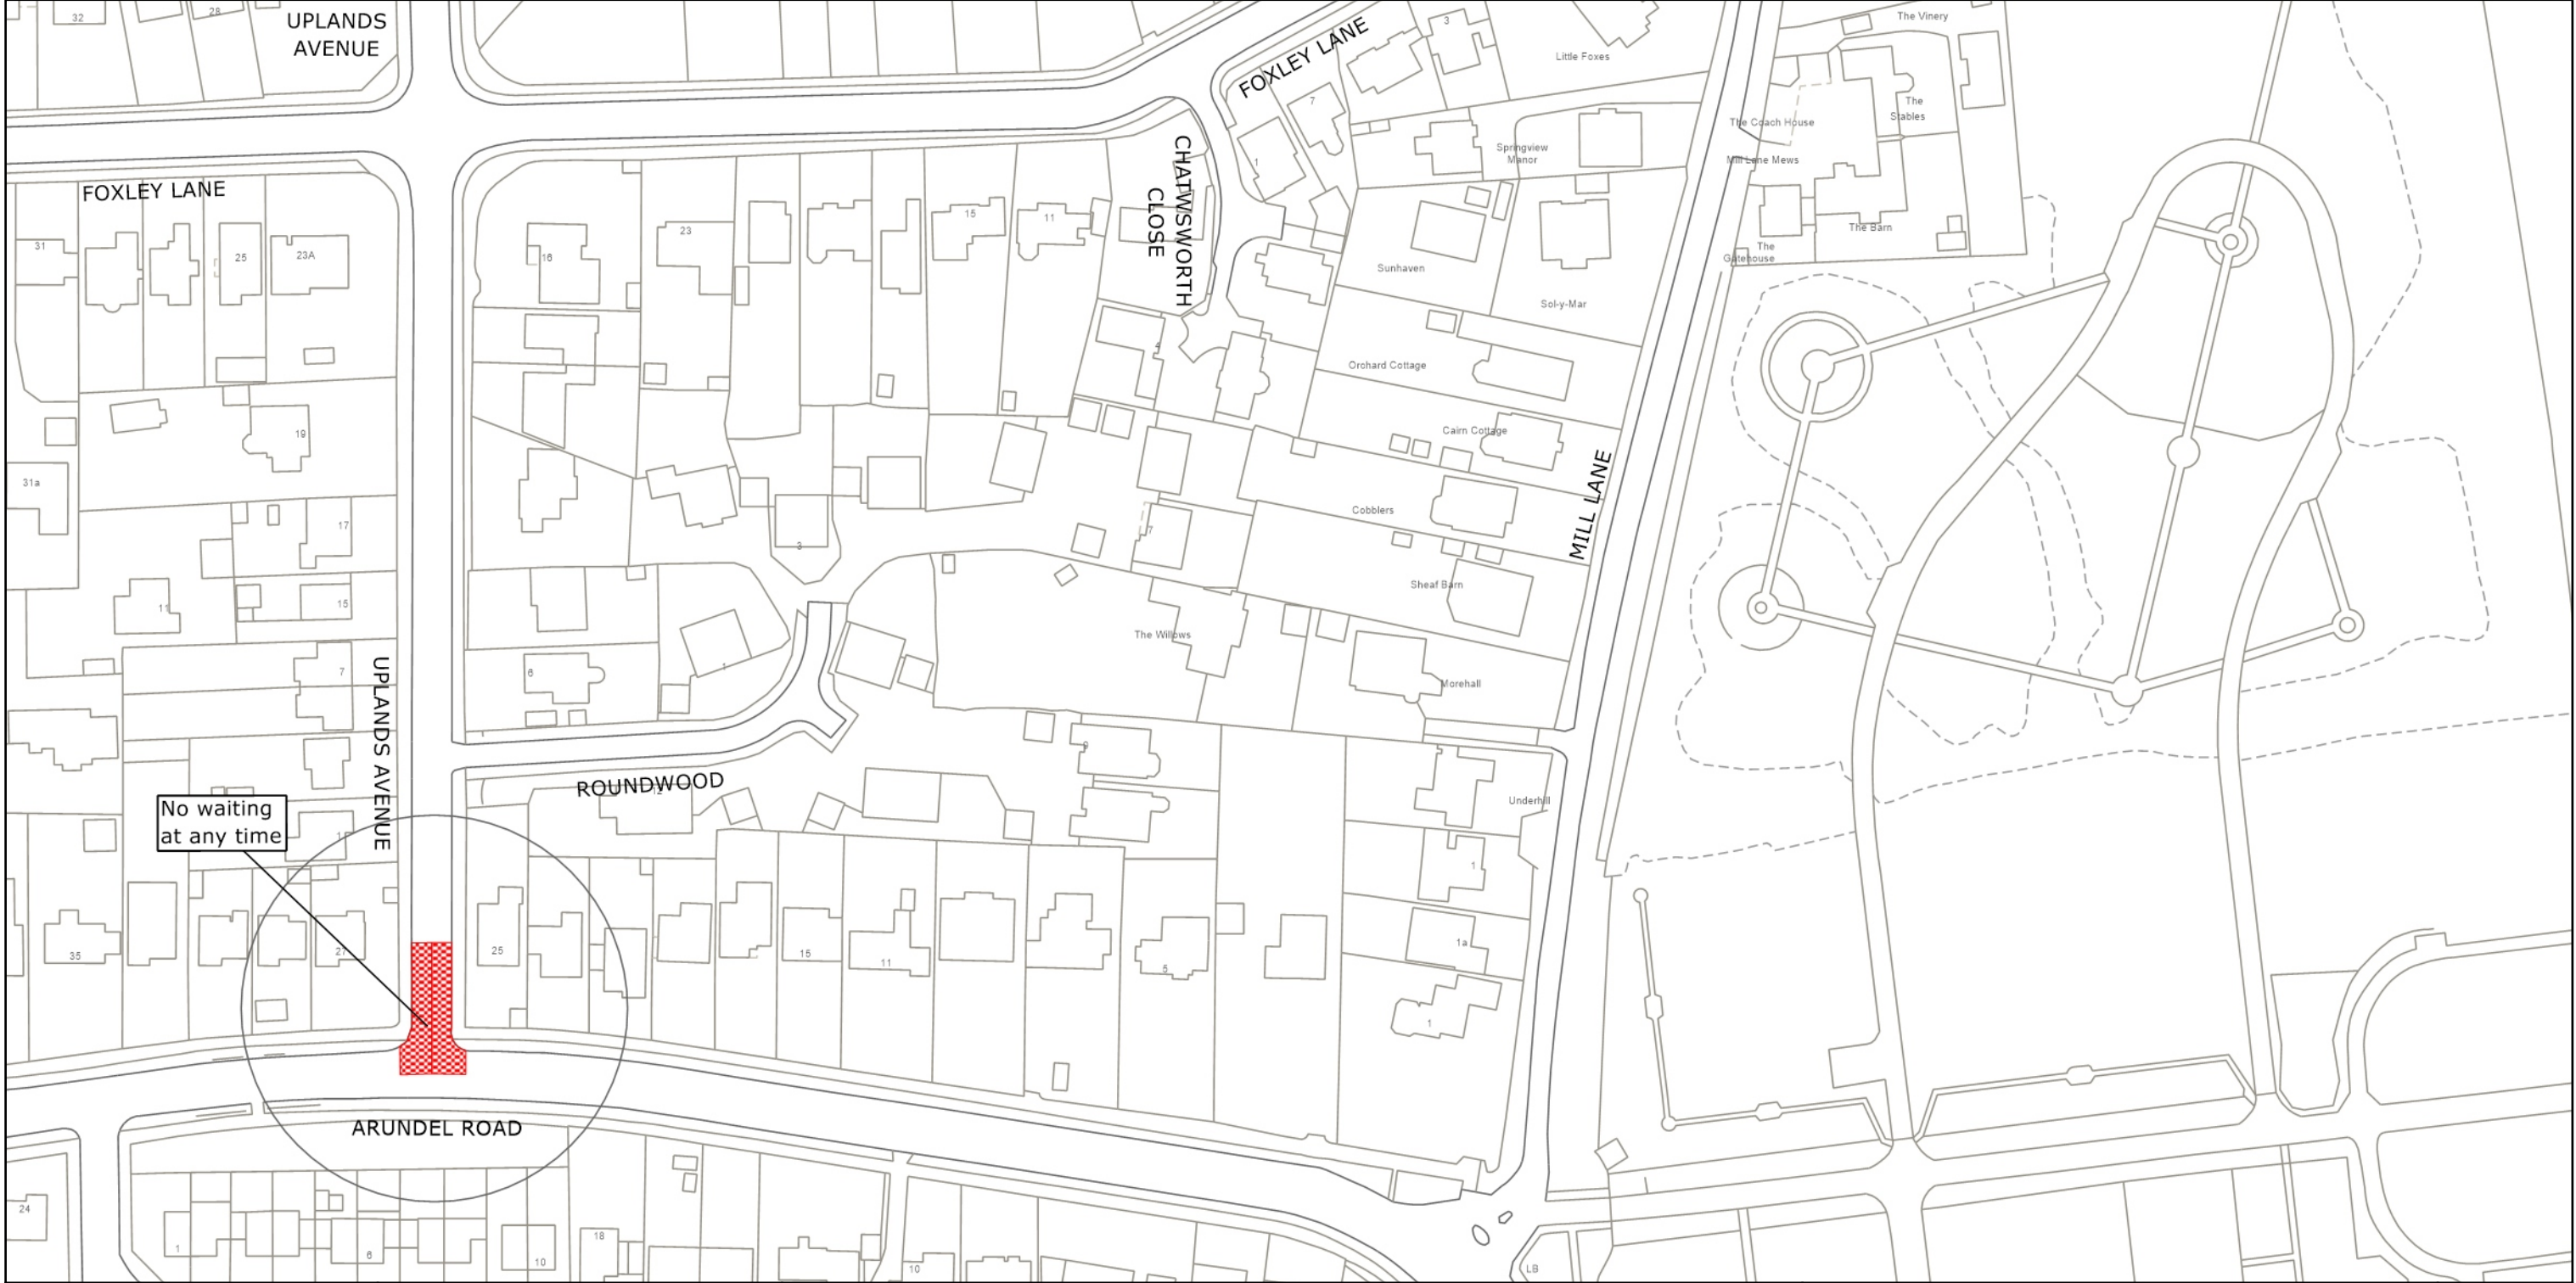

West Sussex County Council
Highways & Transport
The Grange
Tower Street
Chichester
West Sussex
PO19 1RH

WORTHING BOROUGH: SALVINGTON AND OFFINGTON WARDS

PROPOSED WAITING RESTRICTIONS (14.08.2024)

© Crown copyright and database rights 2024 OS AC0000849983. You are permitted to use this data solely to enable you to respond to, or interact with, the organisation that provided you with the data. You are not permitted to copy, sub-license, distribute or sell any of this data to third parties in any form.

TILE REF NO:
TQ1205NEN

SHEET ISSUE NO 1 WOR2401


SHEET ACTIVE FROM - DD.MM.YYYY





SCALE:
1:1250
at A3 size




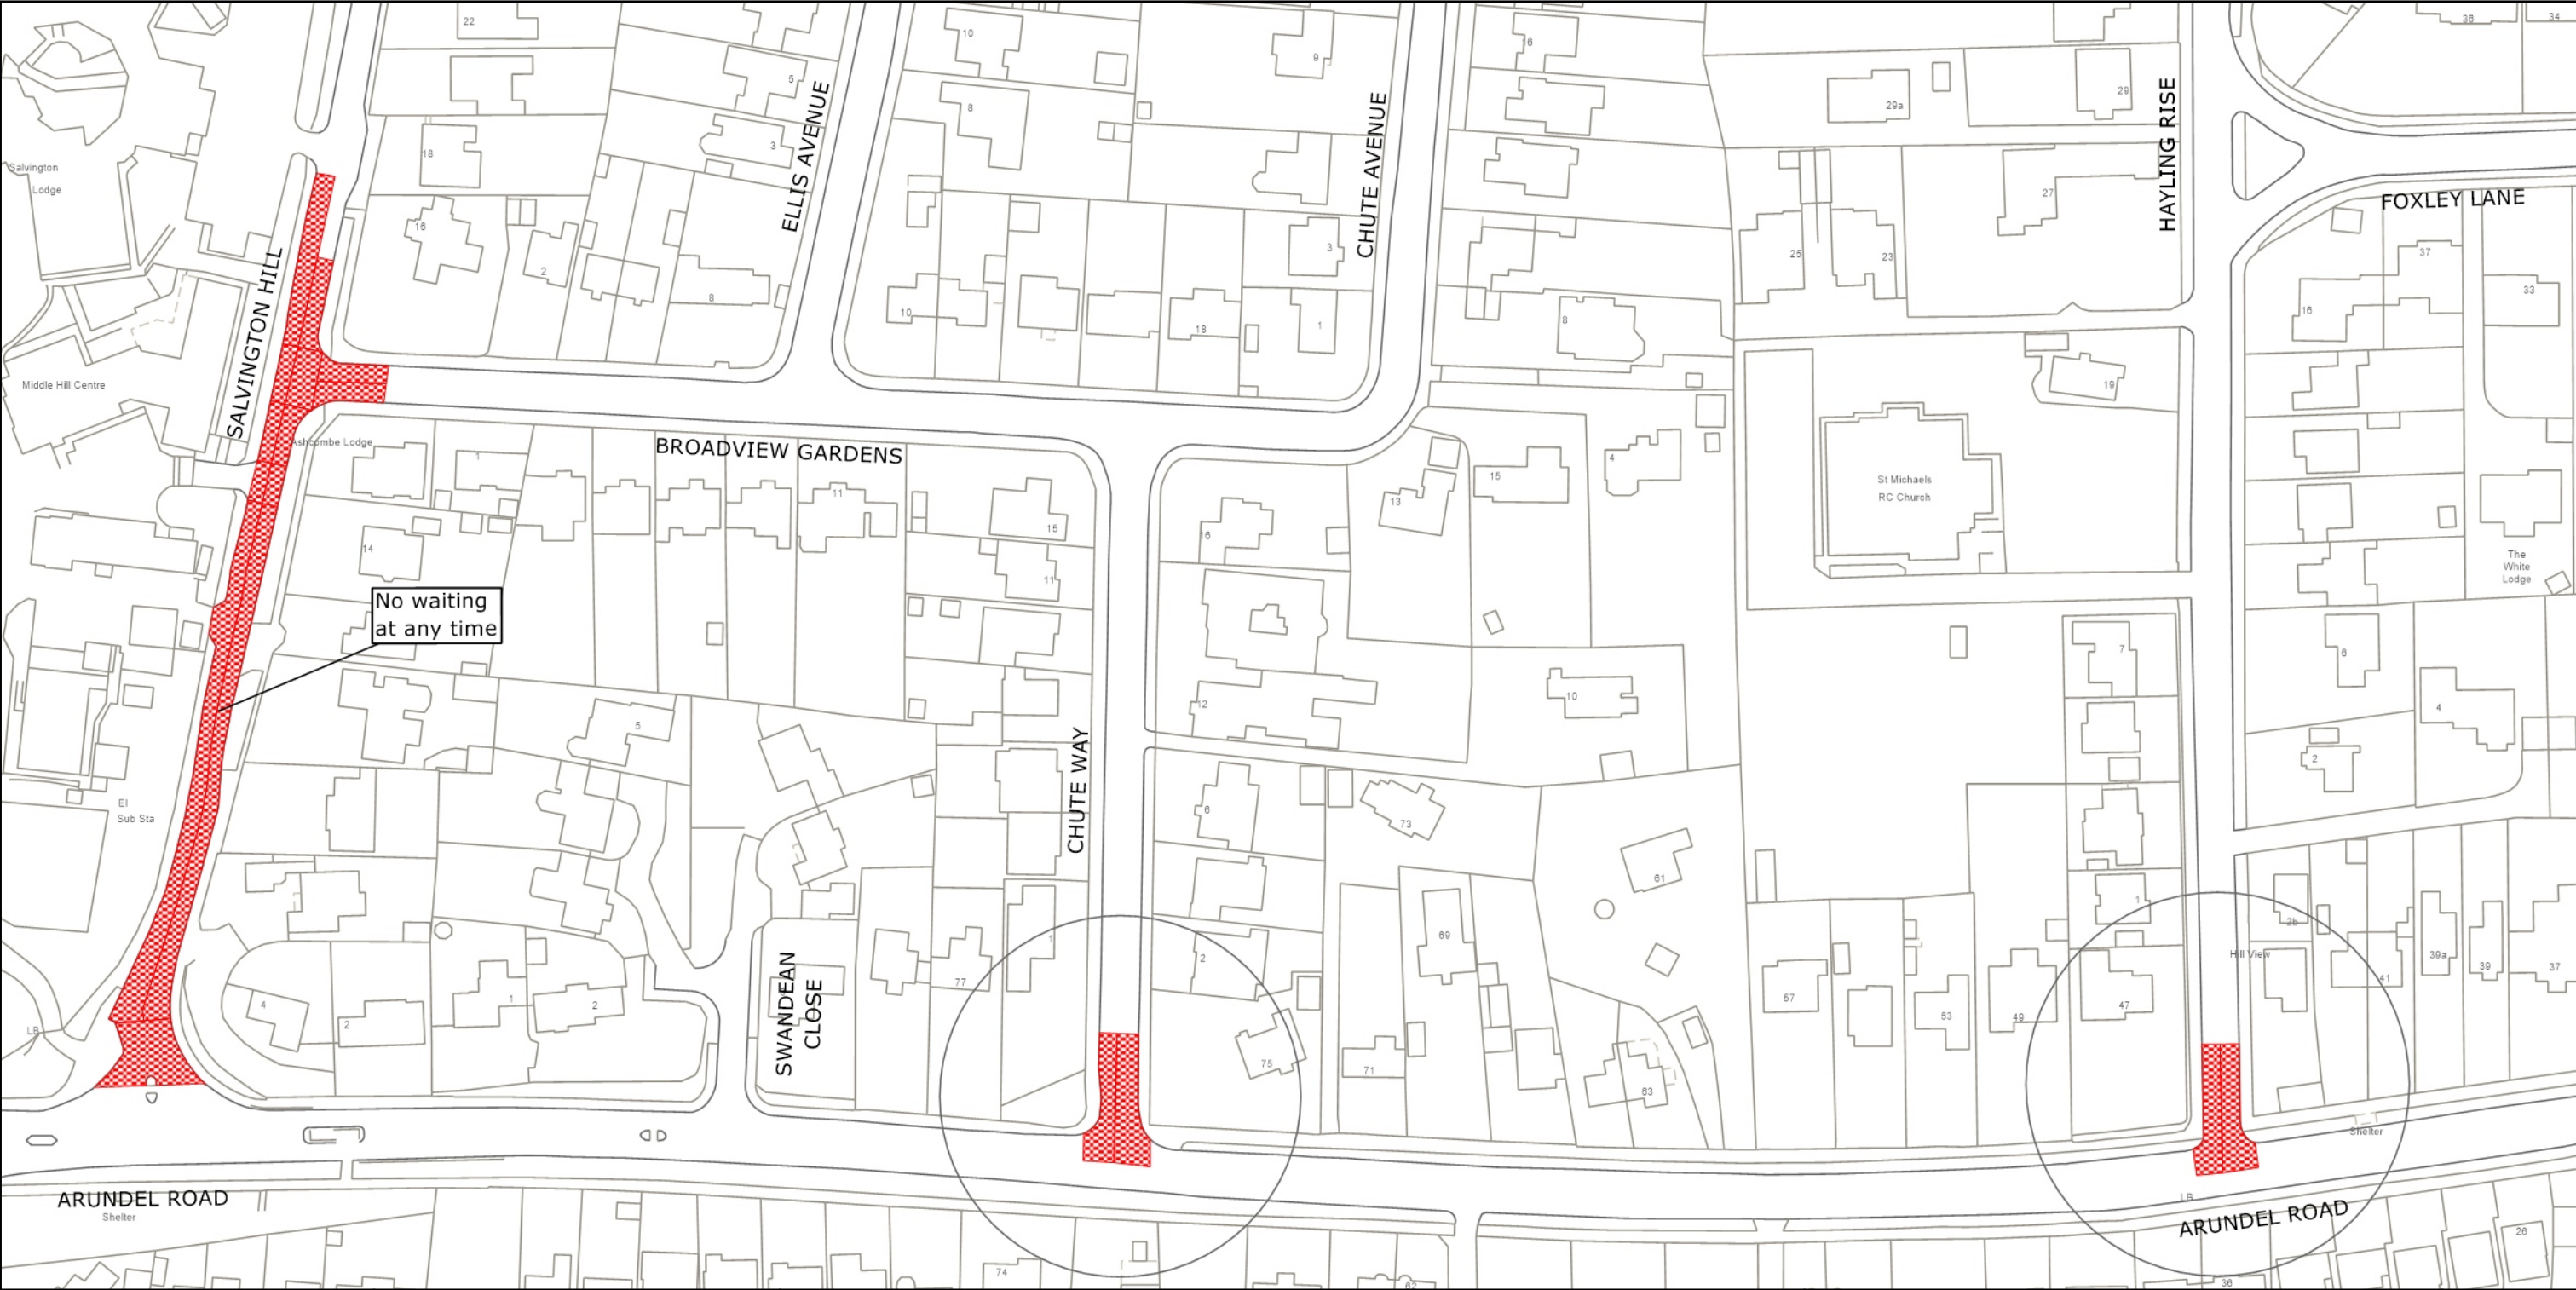

PAGE 2 OF 2: PROPOSED CHANGES TO RESTRICTIONS (CIRCLED)



	<p>West Sussex County Council Highways & Transport The Grange Tower Street Chichester West Sussex PO19 1RH</p>	<p>WORTHING BOROUGH: SALVINGTON WARD</p> <p>PROPOSED WAITING RESTRICTIONS (14.08.2024)</p>	<p>TILE REF NO: TQ1205NWN</p> <p>SHEET ISSUE NO 2_WOR2401</p> <p>SHEET ACTIVE FROM - DD.MM.YYYY</p>	<p>N</p>  <p>SCALE: 1:1250 at A3 size</p>
--	--	--	---	--

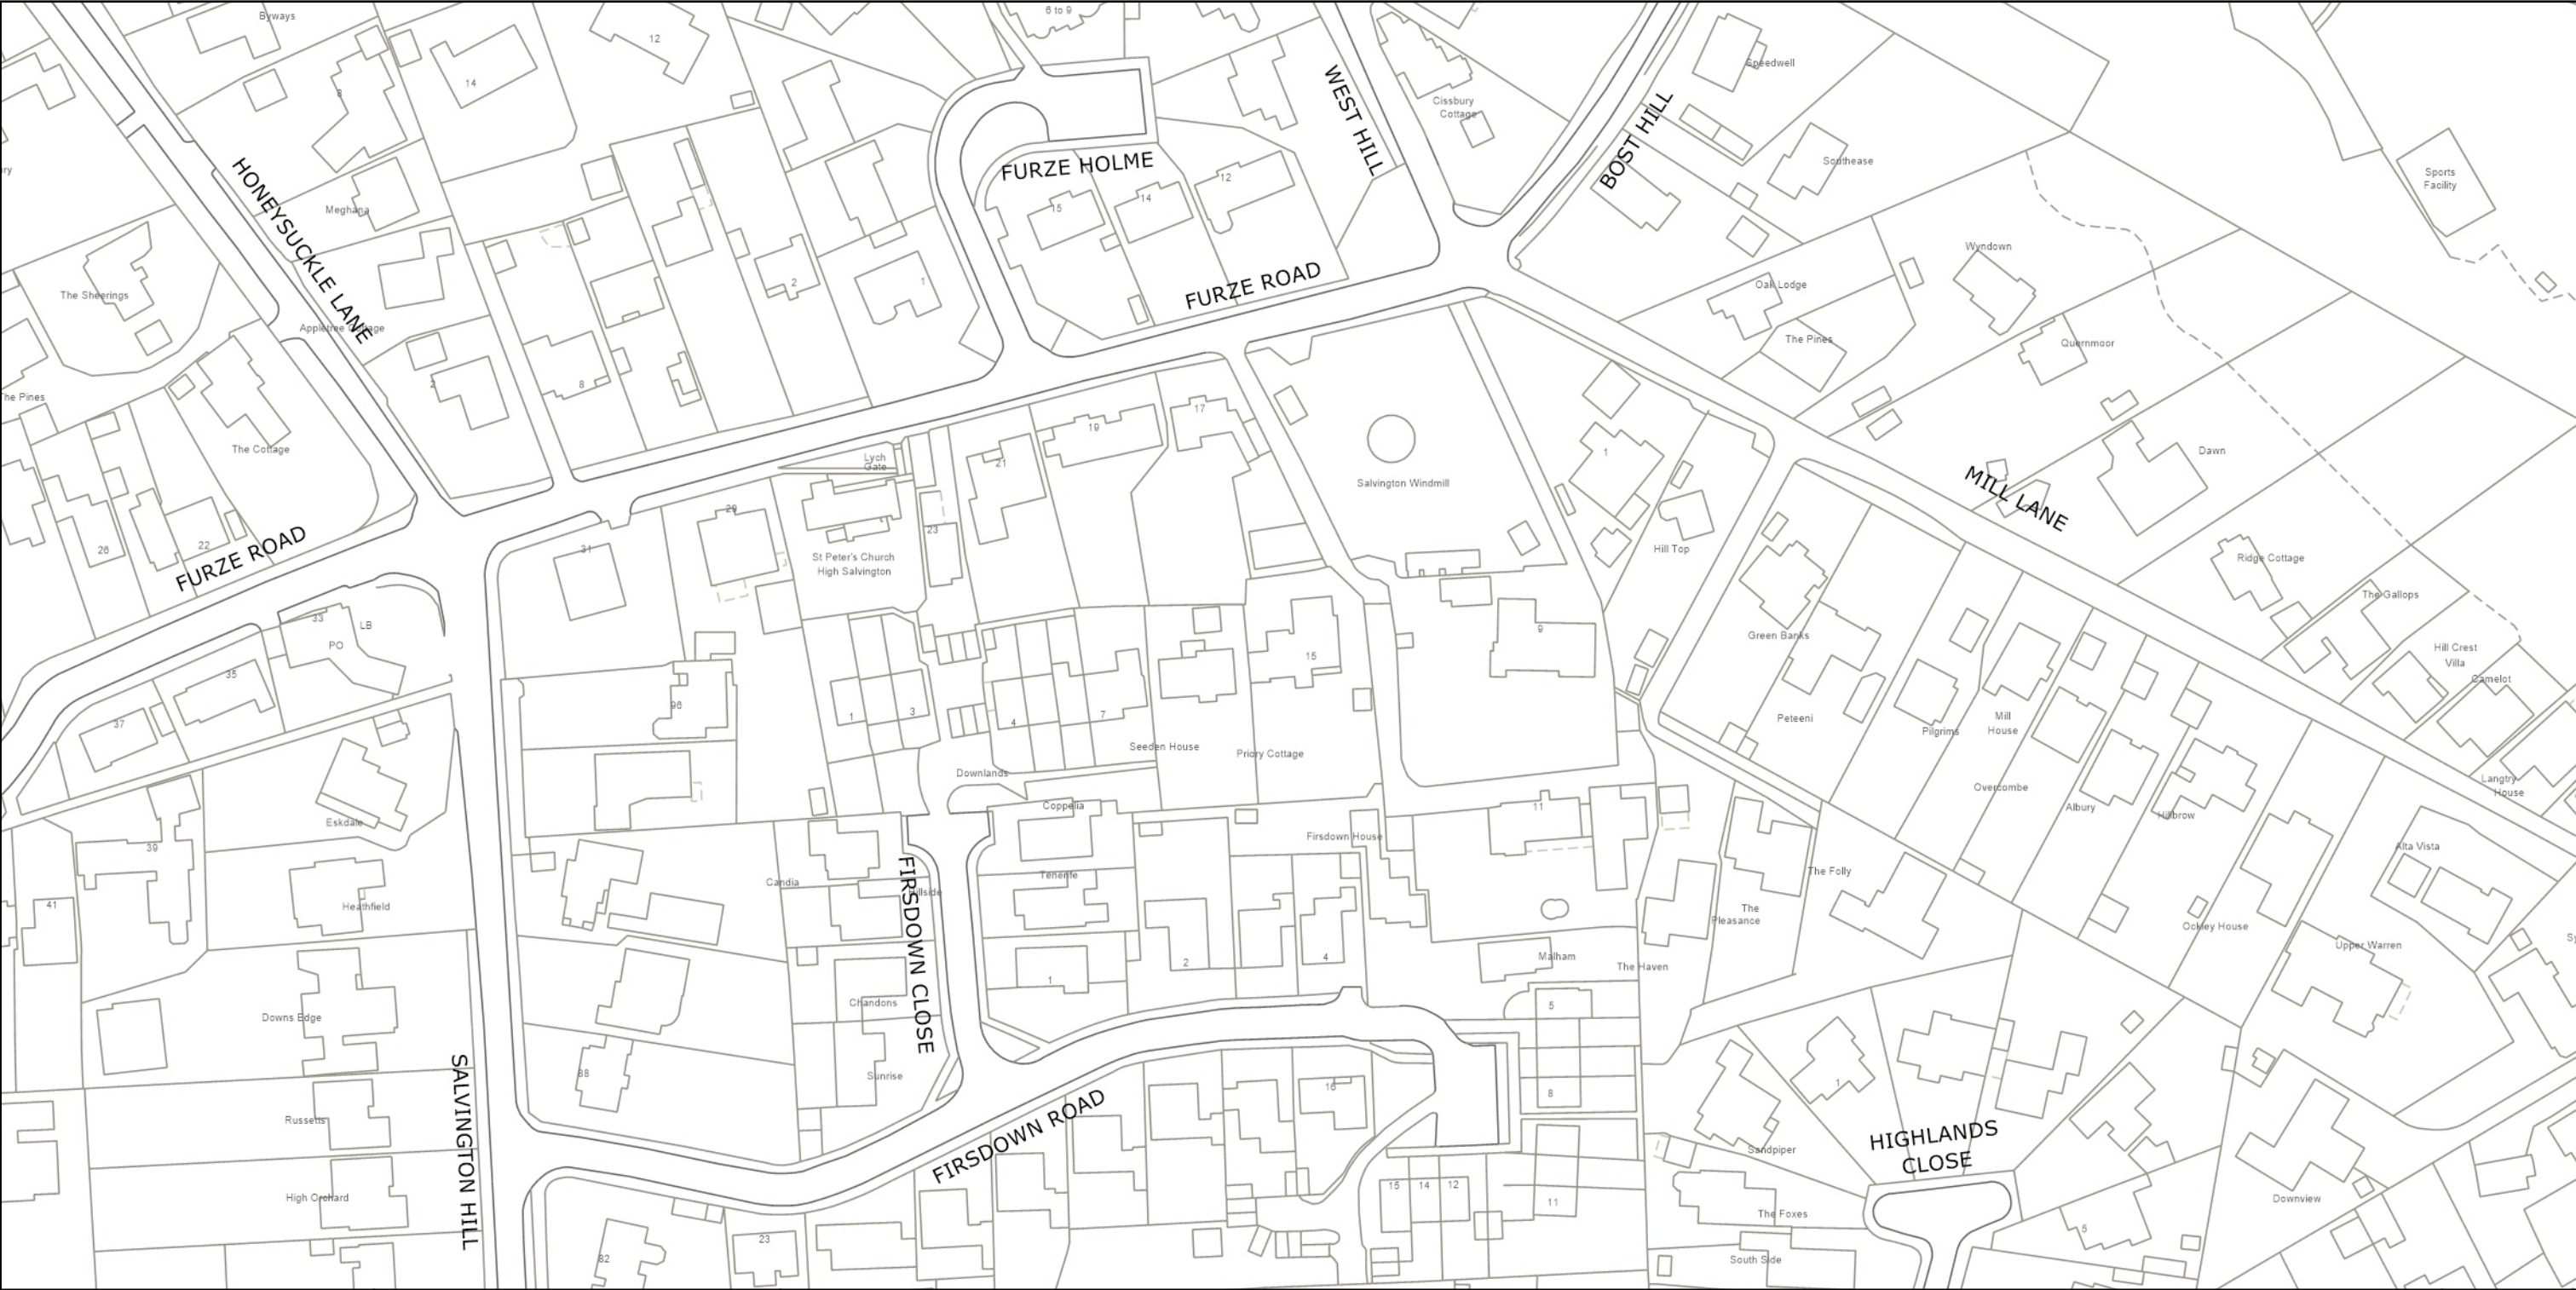
© Crown copyright and database rights 2024 OS AC0000849983. You are permitted to use this data solely to enable you to respond to, or interact with, the organisation that provided you with the data. You are not permitted to copy, sub-license, distribute or sell any of this data to third parties in any form.





	<p>West Sussex County Council Highways & Transport The Grange Tower Street Chichester West Sussex PO19 1RH</p>	<p>WORTHING BOROUGH: SALVINGTON WARD</p> <p>NO EXISTING WAITING RESTRICTIONS</p>	<p>TILE REF NO: TQ1206NWS</p> <p>SHEET ISSUE NO</p> <p>SHEET ACTIVE FROM -</p>	<p>N</p>  <p>SCALE: 1:1250 at A3 size</p>
--	--	--	--	--

© Crown copyright and database rights 2024 OS AC0000849983. You are permitted to use this data solely to enable you to respond to, or interact with, the organisation that provided you with the data. You are not permitted to copy, sub-license, distribute or sell any of this data to third parties in any form.

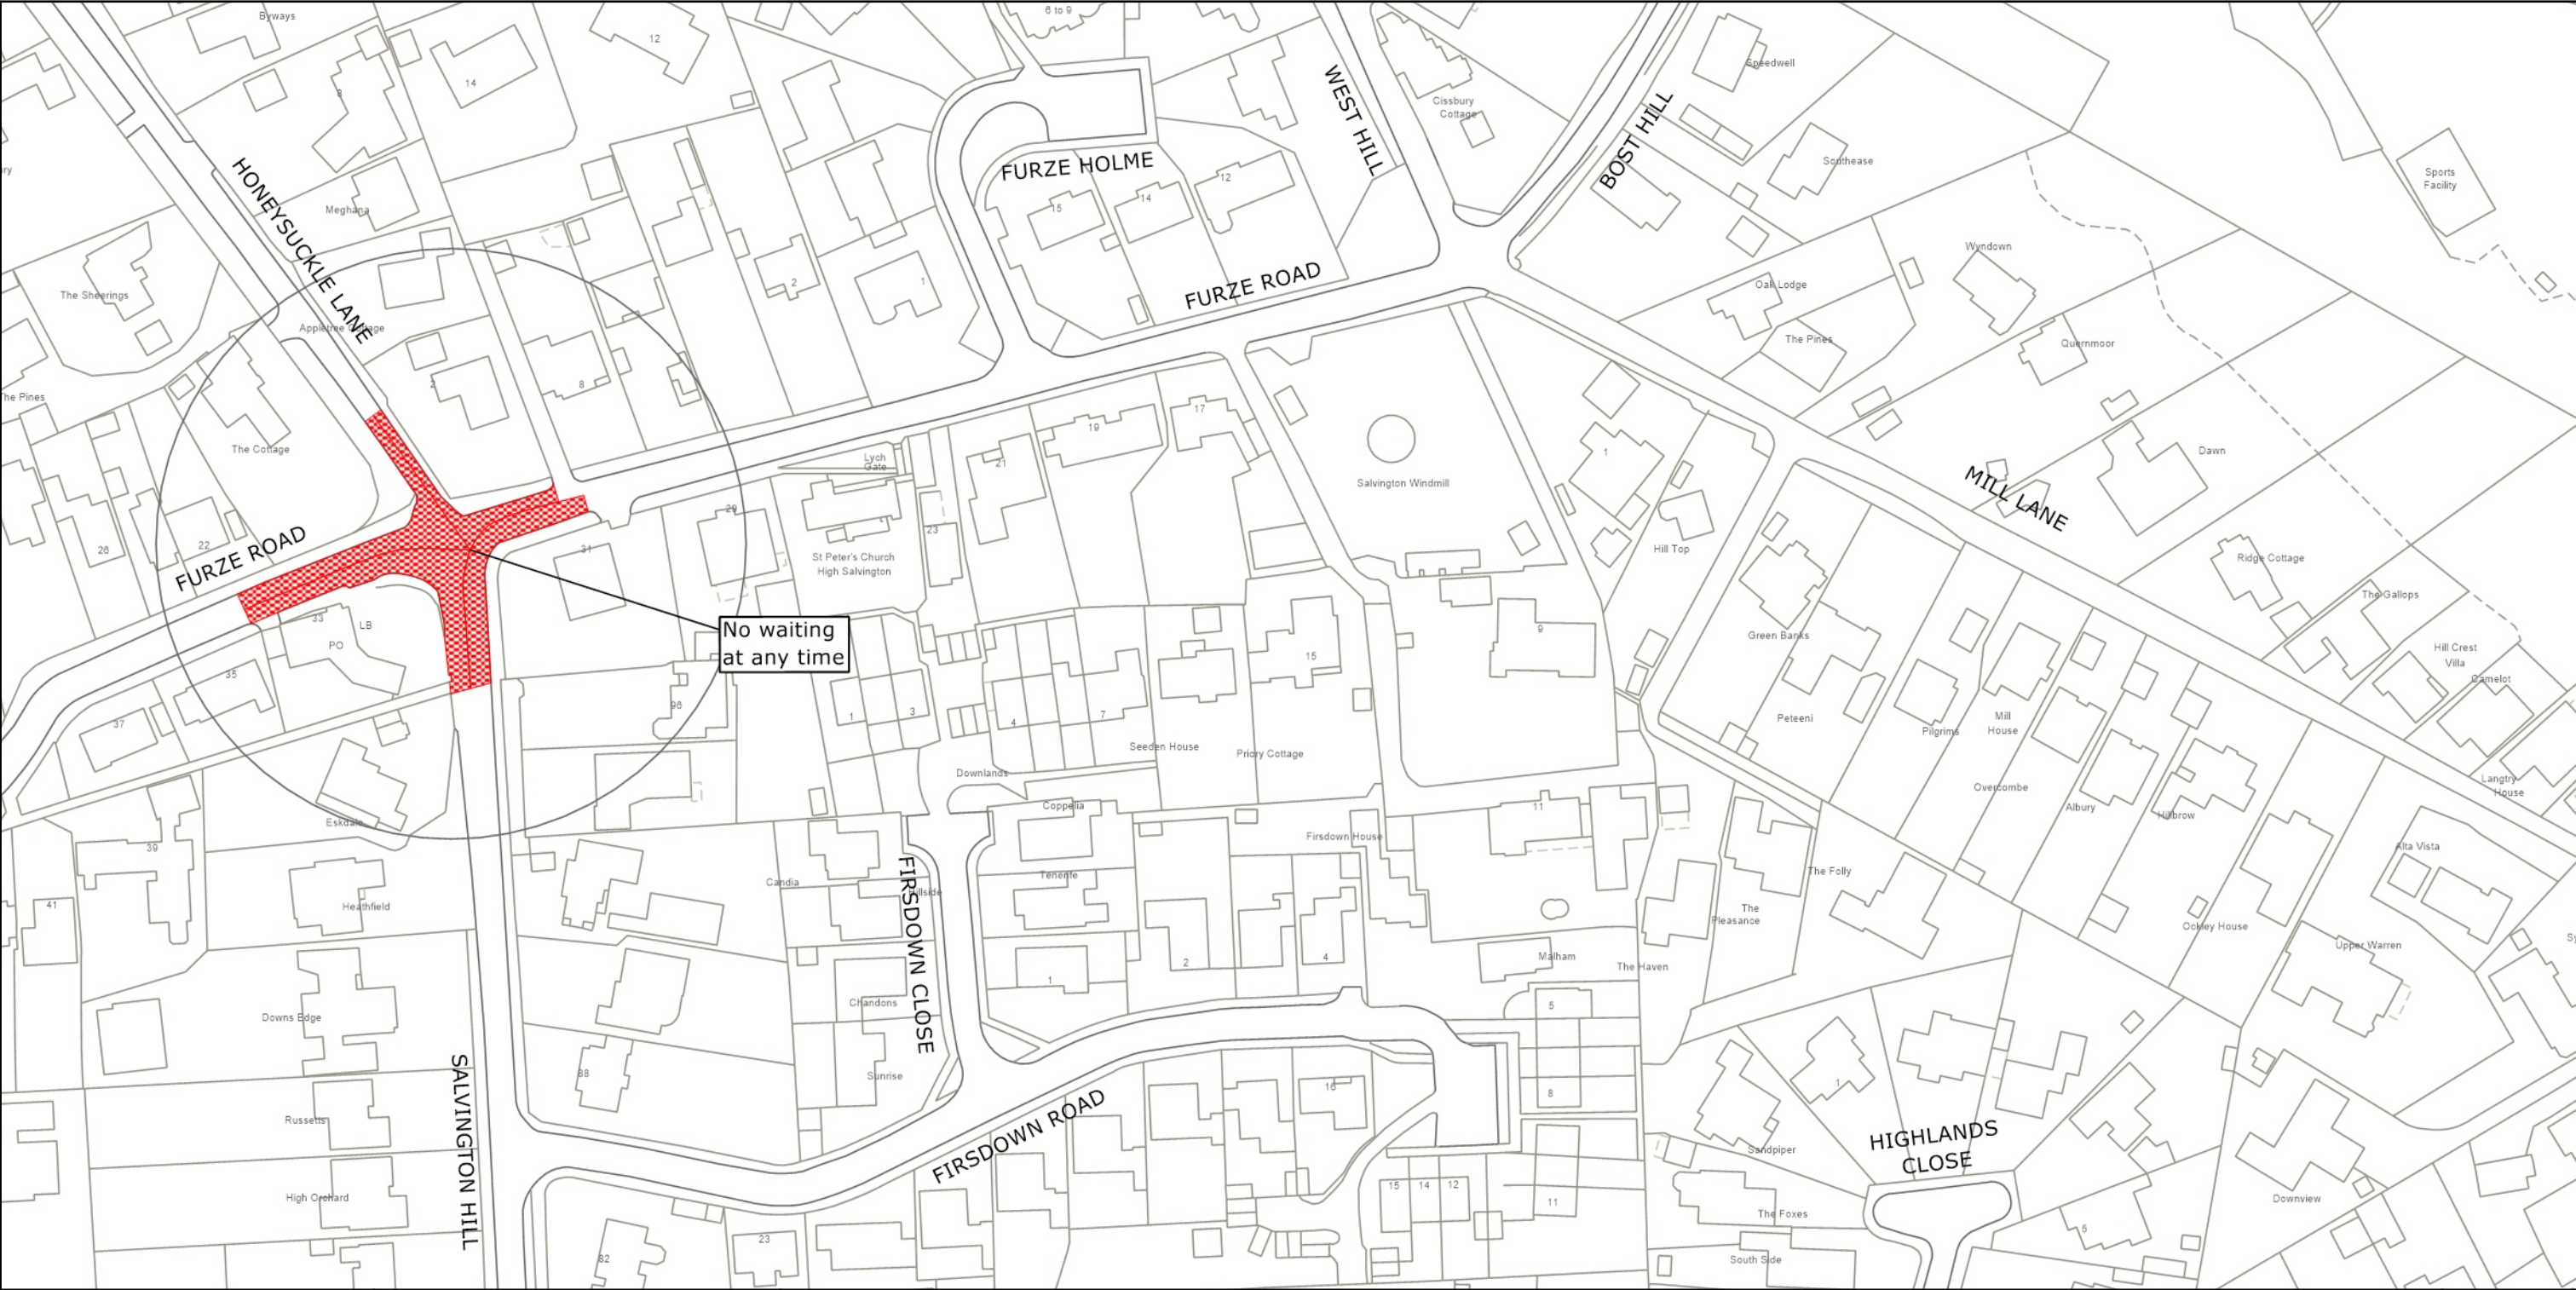PAGE 2 OF 2: PROPOSED CHANGES TO RESTRICTIONS (CIRCLED)



	<p>West Sussex County Council Highways & Transport The Grange Tower Street Chichester West Sussex PO19 1RH</p>	<p>WORTHING BOROUGH: SALVINGTON WARD</p> <p>PROPOSED WAITING RESTRICTIONS (14.08.2024)</p>	<p>TILE REF NO: TQ1206NWS</p> <p>SHEET ISSUE NO 1_WOR2401</p> <p>SHEET ACTIVE FROM - DD.MM.YYYY</p>	<p>N</p>  <p>SCALE: 1:1250 at A3 size</p>
--	--	--	---	--

© Crown copyright and database rights 2024 OS AC0000849983. You are permitted to use this data solely to enable you to respond to, or interact with, the organisation that provided you with the data. You are not permitted to copy, sub-license, distribute or sell any of this data to third parties in any form.