

TRAFFIC REGULATION ORDER (TRO) CONSULTATION

MDS2412MM – East Grinstead: Holtye Road

23/1/25 – 13/2/25

Contents

Notice	Page 2
Statement of Reasons	Page 3
Draft Order	Page 4
Plan "c_midsussex tq4039swn" - existing restrictions	Page 5
Plan "c_midsussex tq4039swn" - proposals	Page 6
Plan "c_midsussex tq4039swn" - existing restrictions	Page 7
Plan "c_midsussex tq4039swn" - proposals	Page 8

West Sussex County Council
((Mid Sussex District) (Parking Places & Traffic Regulation) (Consolidation
No.2) Order 2006)

(East Grinstead: Holtye Road Amendment) Order 2025

NOTICE is hereby given that West Sussex County Council proposes to make a permanent Traffic regulation Order under the provisions of the Road Traffic Regulation Act 1984, the effect of which will be to prohibit waiting at any time (introduce double yellow lines) on the south-eastern side of Holtye Road in East Grinstead, from its junction with Barnfield Place, north-eastwards for 50m.

Full details of the proposals in this notice can be viewed on the Traffic Regulation Order page of the [West Sussex County Council website](#). The website includes a response form for any comments or objections.

People without access to a computer who wish to view details of the scheme should telephone the West Sussex County Council Contact Centre on 01243 642105 to receive the documents by post.

Any comments or objections about the proposal must be received before 13 February 2025. These may be submitted via the response form on the website mentioned above, by e-mail to tro.consultation@westsussex.gov.uk or in writing to TRO Team, West Sussex County Council, The Grange, Tower Street, Chichester, PO19 1RH. For legal reasons, only correspondence including a full name and address will be considered. Please quote reference MDS2412-MM in all correspondence.

Dated this 23rd day of January 2025.
Director of Law & Assurance, County Hall, Chichester.

West Sussex County Council
((Mid Sussex District) (Parking Places & Traffic Regulation) (Consolidation
No.2) Order 2006)

(East Grinstead: Holtye Road Amendment) Order 2025

Statement of Reasons for Proposing to Make the Order

West Sussex County Council proposes to make a permanent Traffic Regulation Order that will prohibit waiting at any time on the south-eastern side of Holtye Road in East Grinstead, from its junction with Barnfield Place, north-eastwards for 50m.

West Sussex County Council has received an application for parking restrictions to improve visibility for vehicles joining Holtye Road from Barnfield Place. Vehicles are often parked close to this junction, restricting the view of approaching traffic. Parked vehicles at this location also obstruct the passage of traffic, causing congestion and are often parked half on the pavement, making it difficult for pedestrians to pass.

The new order is therefore proposed to avoid danger to persons or other traffic using the affected lengths of road and to facilitate the passage of traffic.

The attached drawings, numbered TQ4039SWN and TQ4039SWS show the length of road affected by the proposed order.

Director of Law & Assurance
12 January 2025
MDS2412-MM

WEST SUSSEX COUNTY COUNCIL
((MIDS SUSSEX DISTRICT) (PARKING PLACES & TRAFFIC REGULATION)
(CONSOLIDATION NO.2) ORDER 2006)

(EAST GRINSTEAD: HOLTYE ROAD AMENDMENT) ORDER 2025

West Sussex County Council in exercise of their powers under Sections 1 (a) 2 (1) and (2), 4 (2), 45. 46. 49 and 53 and Part IV of Schedule 9 of the Road Traffic Regulation Act 1984 ("the Act") as amended and of all other enabling powers and after consultation with the Chief Officer of Police in accordance with Part III of Schedule 9 to the Act hereby make the following Order:-

1. The Order shall come into operation on the ***** day of ***** 2025 and may be cited as "West Sussex County Council) ((Mid Sussex District) (Parking Places & Traffic Regulation) (Consolidation No.2) Order 2006) (East Grinstead: Holtye Road Amendment) Order 2025".
2. The "West Sussex County Council ((Mid Sussex District) (Parking Places & Traffic Regulation) (Consolidation No.2) Order 2006" is hereby amended by the replacement of the plans specified in the First Schedule to this Order, with the plans specified in the Second Schedule, attached hereto.

FIRST SCHEDULE
Plans to be Replaced

TQ4039SWN (Issue Number 3)
TQ4039SWS (Issue Number 4)

SECOND SCHEDULE
Replacement Plans

TQ4039SWN (Issue Number 4)
TQ4039SWS (Issue Number 5)

For and on behalf of WEST SUSSEX COUNTY COUNCIL

Authorised Signatory:

NAME:

DATE MADE:

MDS2412-MM

PAGE 1 OF 2: EXISTING RESTRICTIONS ONLY



West Sussex County Council
Highways & Transport
The Grange
Tower Street
Chichester
West Sussex
PO19 1RH

MID SUSSEX DISTRICT: EAST GRINSTEAD
WAITING RESTRICTIONS


Reproduced from or based upon 2013 Ordnance Survey material with permission of the Controller of HMSO (c) Crown Copyright reserved.
Unauthorised reproduction infringes Crown copyright and may lead to prosecution or civil proceedings West Sussex County Council Licence No. 100023447

TILE REF NO:
TQ4039SWN

SHEET ISSUE NO 3
SHEET ACTIVE FROM - 09/03/2015

N
SCALE:
1:1250
at A3 size

PAGE 2 OF 2: PROPOSED CHANGES TO RESTRICTIONS (CIRCLED)

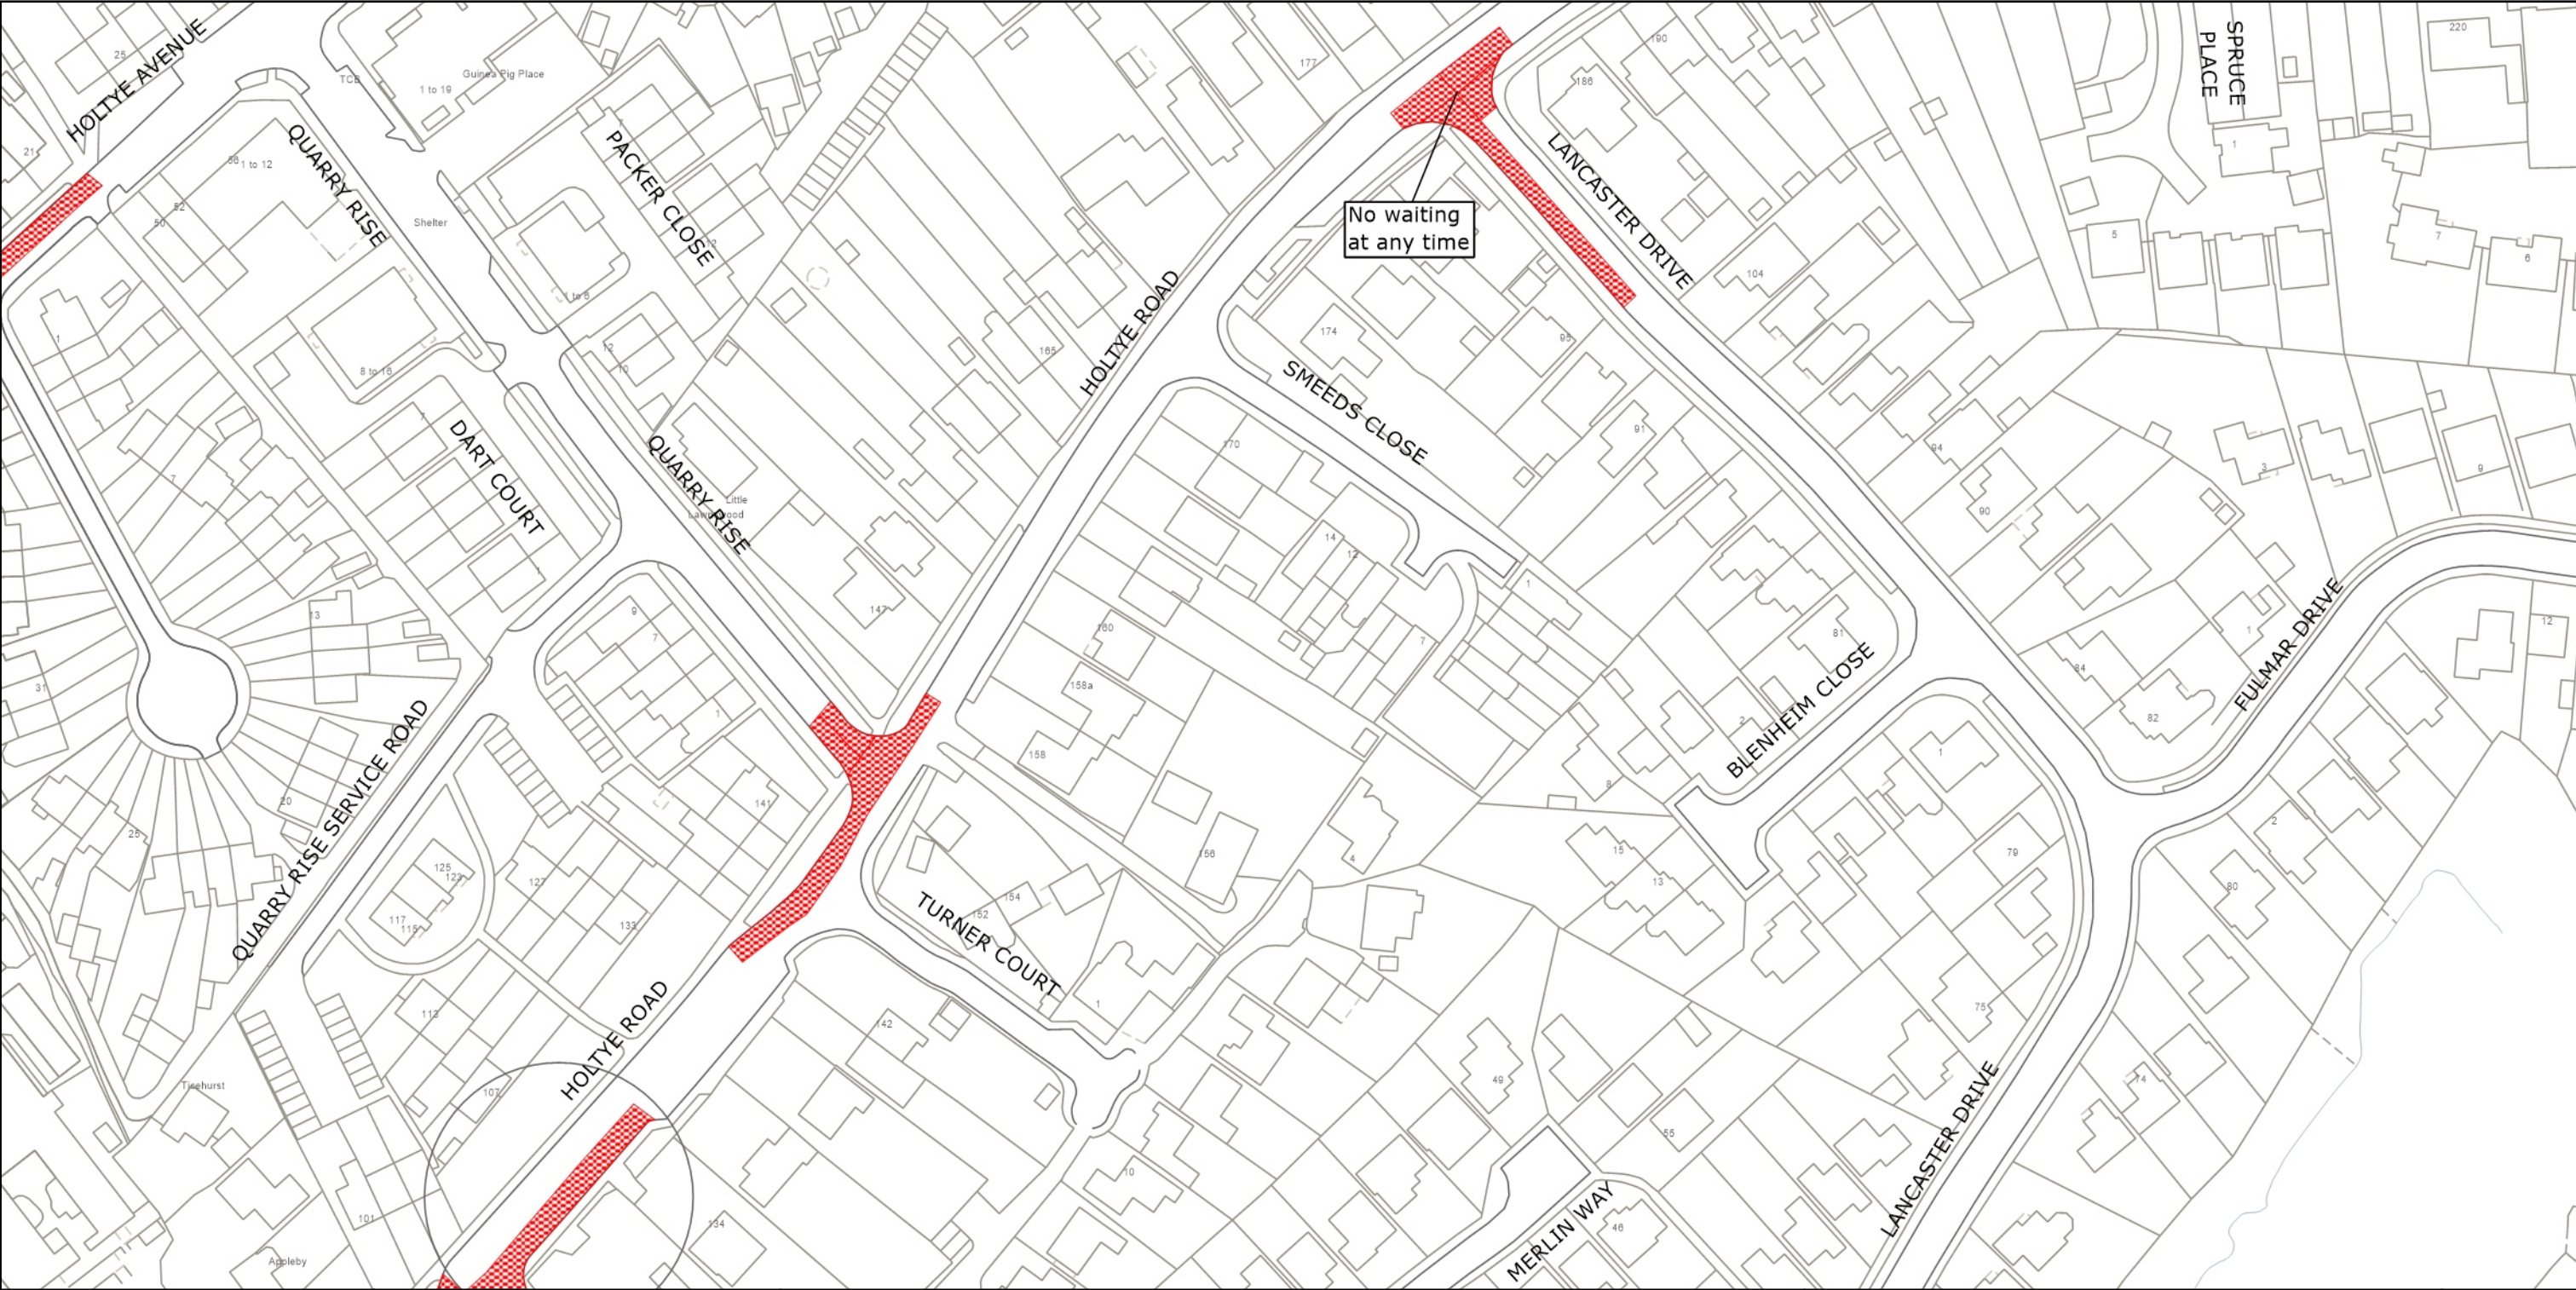



West Sussex County Council
Highways & Transport
The Grange
Tower Street
Chichester
West Sussex
PO19 1RH

MID SUSSEX DISTRICT: EAST GRINSTEAD
WAITING RESTRICTIONS


Reproduced from or based upon 2013 Ordnance Survey material with permission of the Controller of HMSO (c) Crown Copyright reserved.
Unauthorised reproduction infringes Crown copyright and may lead to prosecution or civil proceedings West Sussex County Council Licence No. 100023447


TILE REF NO:
TQ4039SWN

SHEET ISSUE NO 3
SHEET ACTIVE FROM - 09/03/2015

N
SCALE:
1:1250
at A3 size

PAGE 2 OF 2: PROPOSED CHANGES TO RESTRICTIONS (CIRCLED)

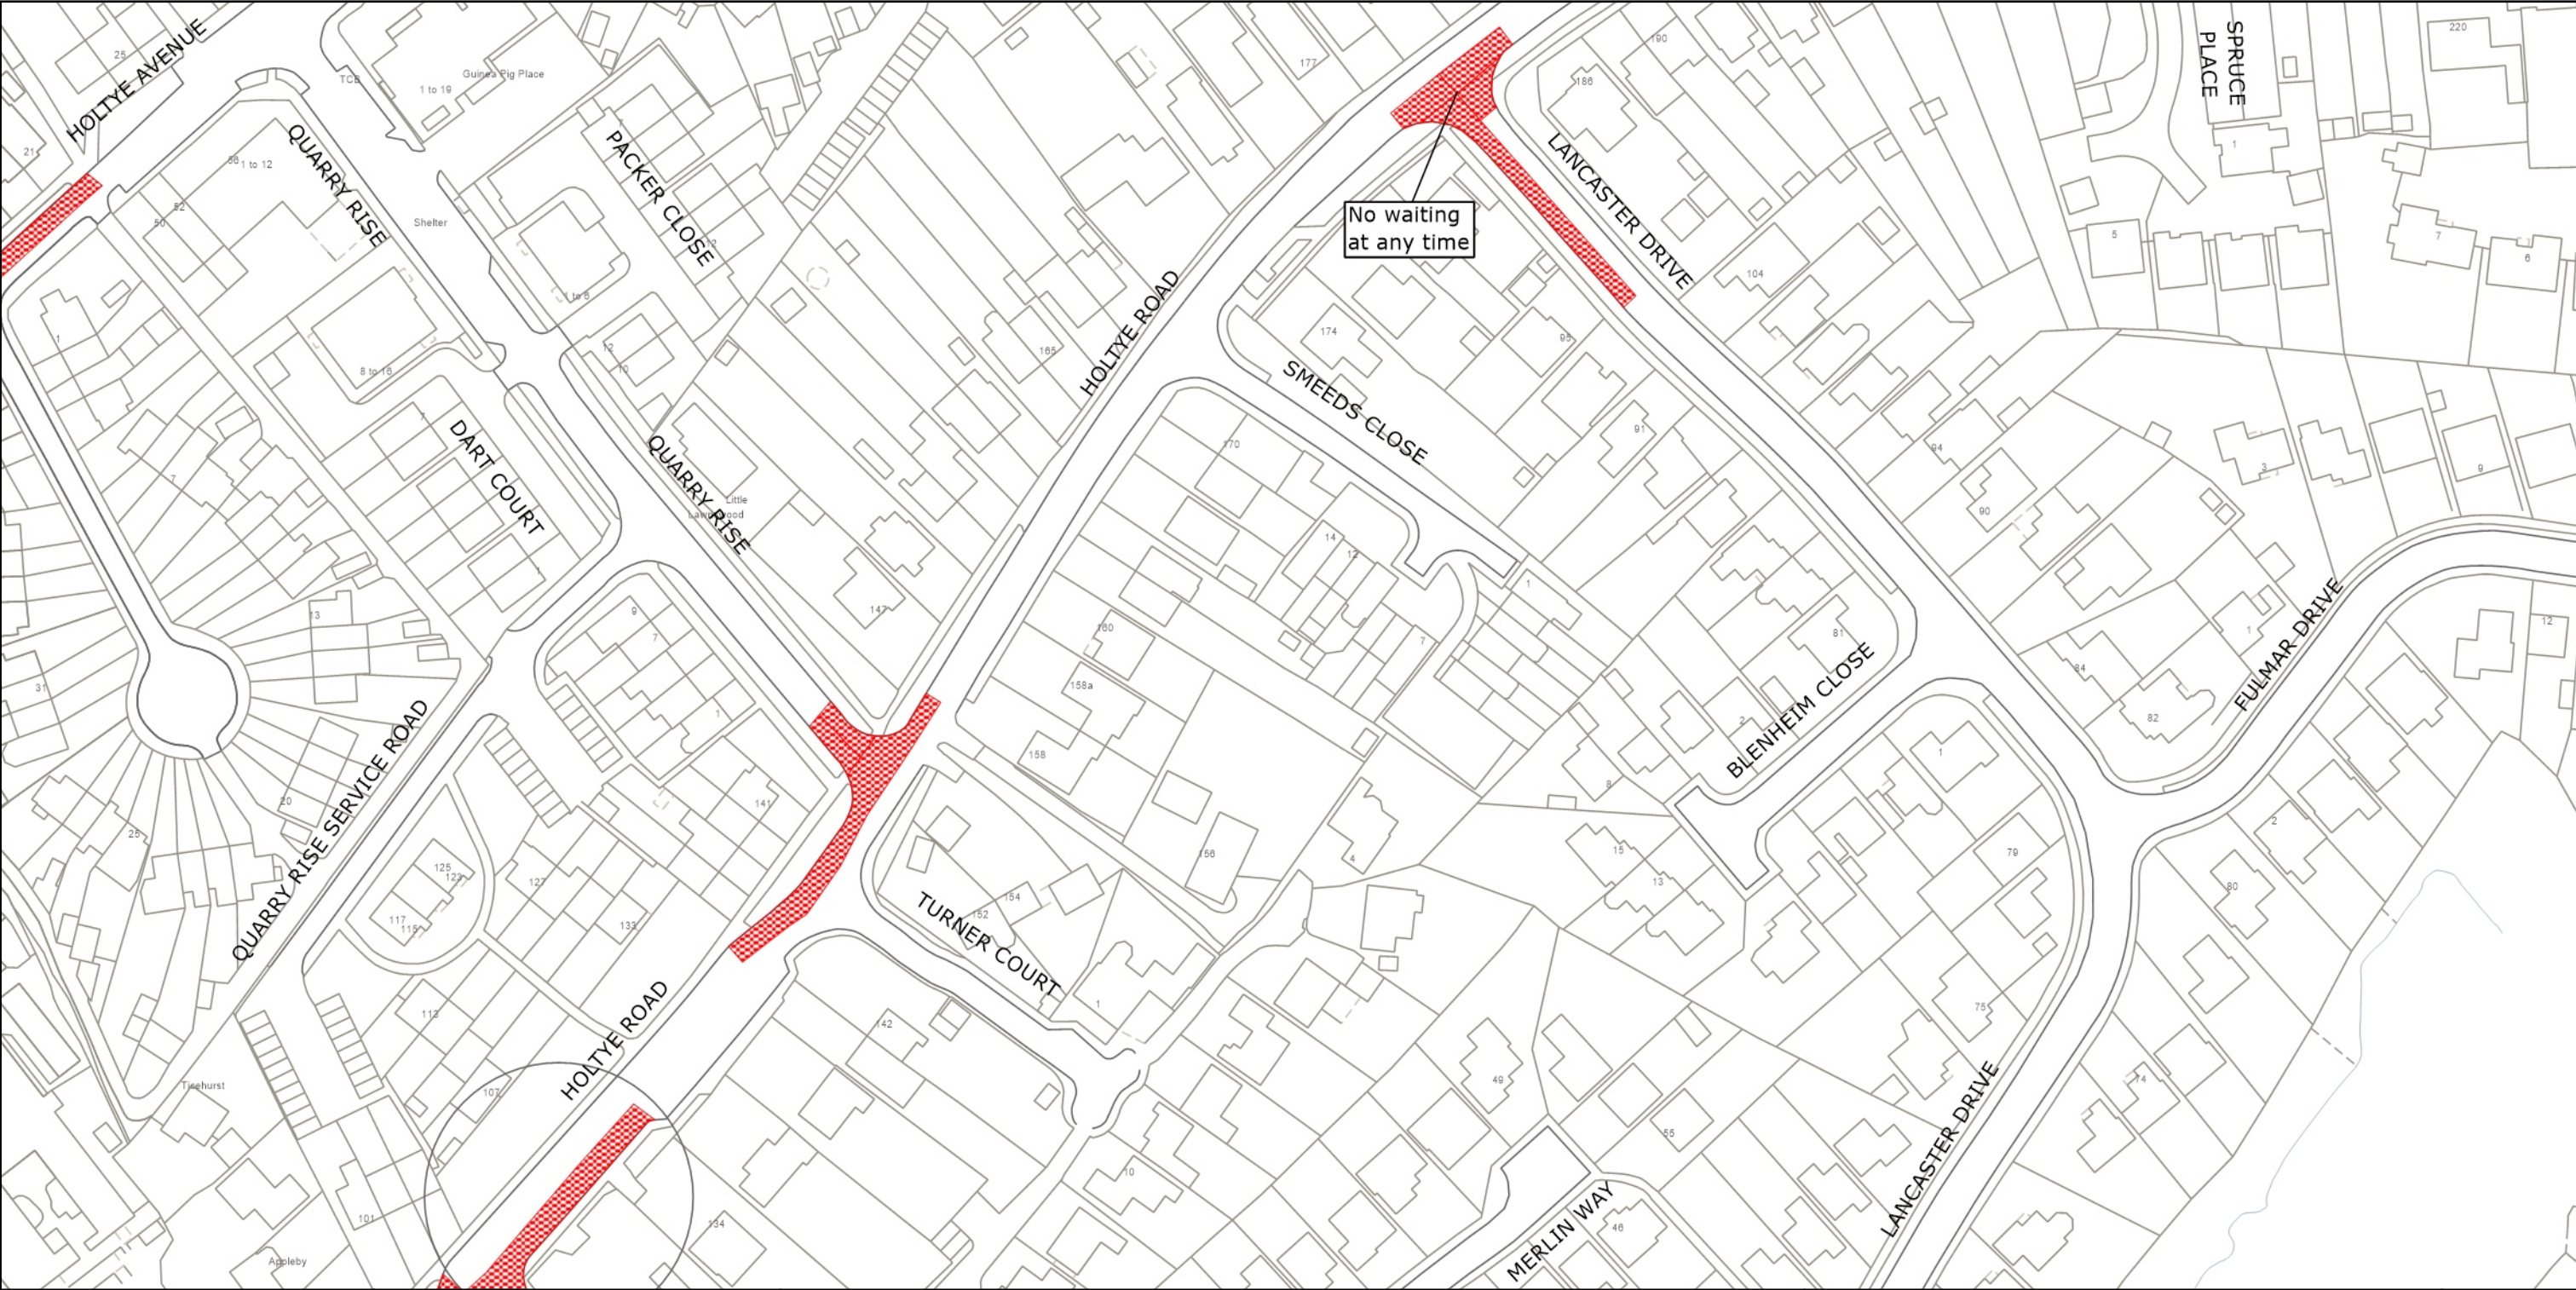

	<p>West Sussex County Council Highways & Transport The Grange Tower Street Chichester West Sussex PO19 1RH</p>	<p>MID SUSSEX DISTRICT: EAST GRINSTEAD</p> <p>PROPOSED WAITING RESTRICTIONS (23.10.2024)</p>	<p>TILE REF NO: TQ4039SWN</p> <p>SHEET ISSUE NO 4a_MDS2412</p> <p>SHEET ACTIVE FROM - DD.MM.YYYY</p>	<p>N</p> <p>SCALE: 1:1250 at A3 size</p>
--	--	--	--	--

© Crown copyright and database rights 2024 OS AC0000849983. You are permitted to use this data solely to enable you to respond to, or interact with, the organisation that provided you with the data. You are not permitted to copy, sub-license, distribute or sell any of this data to third parties in any form.