

TRAFFIC REGULATION ORDER (TRO) CONSULTATION

CHI2417RC – Elm Close, East Wittering

10/4/25 – 5/5/25

Contents

Notice	Page 2
Statement of Reasons	Page 3
Draft Order	Page 4
Plan "c_chichestersz8096nen" - existing restrictions	Page 5
Plan "c_chichestersz8096nen" - proposals	Page 6

WEST SUSSEX COUNTY COUNCIL
((CHICHESTER DISTRICT) (PARKING PLACES & TRAFFIC REGULATION)
(CONSOLIDATION) ORDER 2010)
(ELM CLOSE AMENDMENT) ORDER 202*

NOTICE is hereby given that in exercise of their powers under the Road Traffic Regulation Act 1984, West Sussex County Council, propose to make a permanent Order the effect of which will be to introduce lengths of prohibition of waiting at any time (double yellow lines) in and around the junction of Elm Close and the B2198 Bracklesham Lane.

Full details of the proposals in this Notice can be viewed on our website www.westsussex.gov.uk/tro. The website includes a response form for comments or objections.

Paper copies of documents will not be available to view in council offices or libraries. People without access to a computer who wish to view details of the scheme should telephone the West Sussex County Council Contact Centre on 01243 642105 to receive the documents by post.

Any objections or comments about the proposal must be received by 5 May 2025. These may be sent via the response form on the website, in writing to: TRO Team, West Sussex County Council, The Grange, Tower Street, Chichester, PO19 1RH; or by e-mail to: tro.consultation@westsussex.gov.uk. All correspondence should be addressed to the undersigned, quoting reference no. TRO/CH2417/RC. Only correspondence including a full name and address will be considered.

Dated this 10th April 2025
Director of Law & Assurance
County Hall
Chichester

WEST SUSSEX COUNTY COUNCIL
((CHICHESTER DISTRICT) (PARKING PLACES & TRAFFIC REGULATION)
(CONSOLIDATION) ORDER 2010)
(ELM CLOSE AMENDMENT) ORDER 202*

STATEMENT OF REASONS FOR PROPOSING TO MAKE THE ORDER

The County Council in exercise of their powers under the Road Traffic Regulation Act 1984, propose to make a permanent Order the effect of which will be to introduce lengths of prohibition of waiting at any time (double yellow lines) in and around the junction of Elm Close and the B2198 Bracklesham Lane.

The Parish Council have submitted an application on behalf of the local community for some double yellow lines at the junction of Elm Close and Bracklesham Lane. The application raises safety concerns about vehicles parking in Elm Close in too close proximity to the junction affecting forward visibility for vehicles turning into and out of Elm Close. This creates congestion at the junction and results in traffic backing up on Bracklesham Lane. This impedes the flow of traffic on Bracklesham Lane which is the main route into the village.

The application has been assessed and double yellow lines are justified to deter parking in this unsuitable location.

The Order is proposed to avoid danger to persons or other traffic using the roads or for preventing the likelihood of any such danger arising and to facilitate the passage on the road of any class of traffic (including pedestrians).

Plan Nos. SZ8096NEN shows the length of road that is the subject of the proposed Order

Director of Law & Assurance
County Hall
Chichester
April 2025

WEST SUSSEX COUNTY COUNCIL
((CHICHESTER DISTRICT) (PARKING PLACES & TRAFFIC REGULATION
(CONSOLIDATION) ORDER 2010)
(ELM CLOSE AMENDMENT) ORDER 202*

West Sussex County Council in exercise of their powers under Sections 1 (1) 2 (1) and (2), 4 (2), 45, 46, 49 and 53 and Part IV of Schedule 9 of the Road Traffic Regulation Act 1984 "the Act" as amended and of all other enabling powers and after consultation with the chief officer of police in accordance with Part III of Schedule 9 to the Act hereby make the following Order:-

1. This Order shall come into operation on the X day of X 202* and may be cited as "West Sussex County Council ((Chichester District) (Parking Places and Traffic Regulation) (Consolidation) Order 2010) (Elm Close Amendment) Order 202*."
2. The "West Sussex County Council (Chichester District) (Parking Places and Traffic Regulation) (Consolidation) Order 2010" is hereby amended by the insertion into it of plan attached in the First Schedule to this Order.

FIRST SCHEDULE
Plan to be inserted
(As attached)

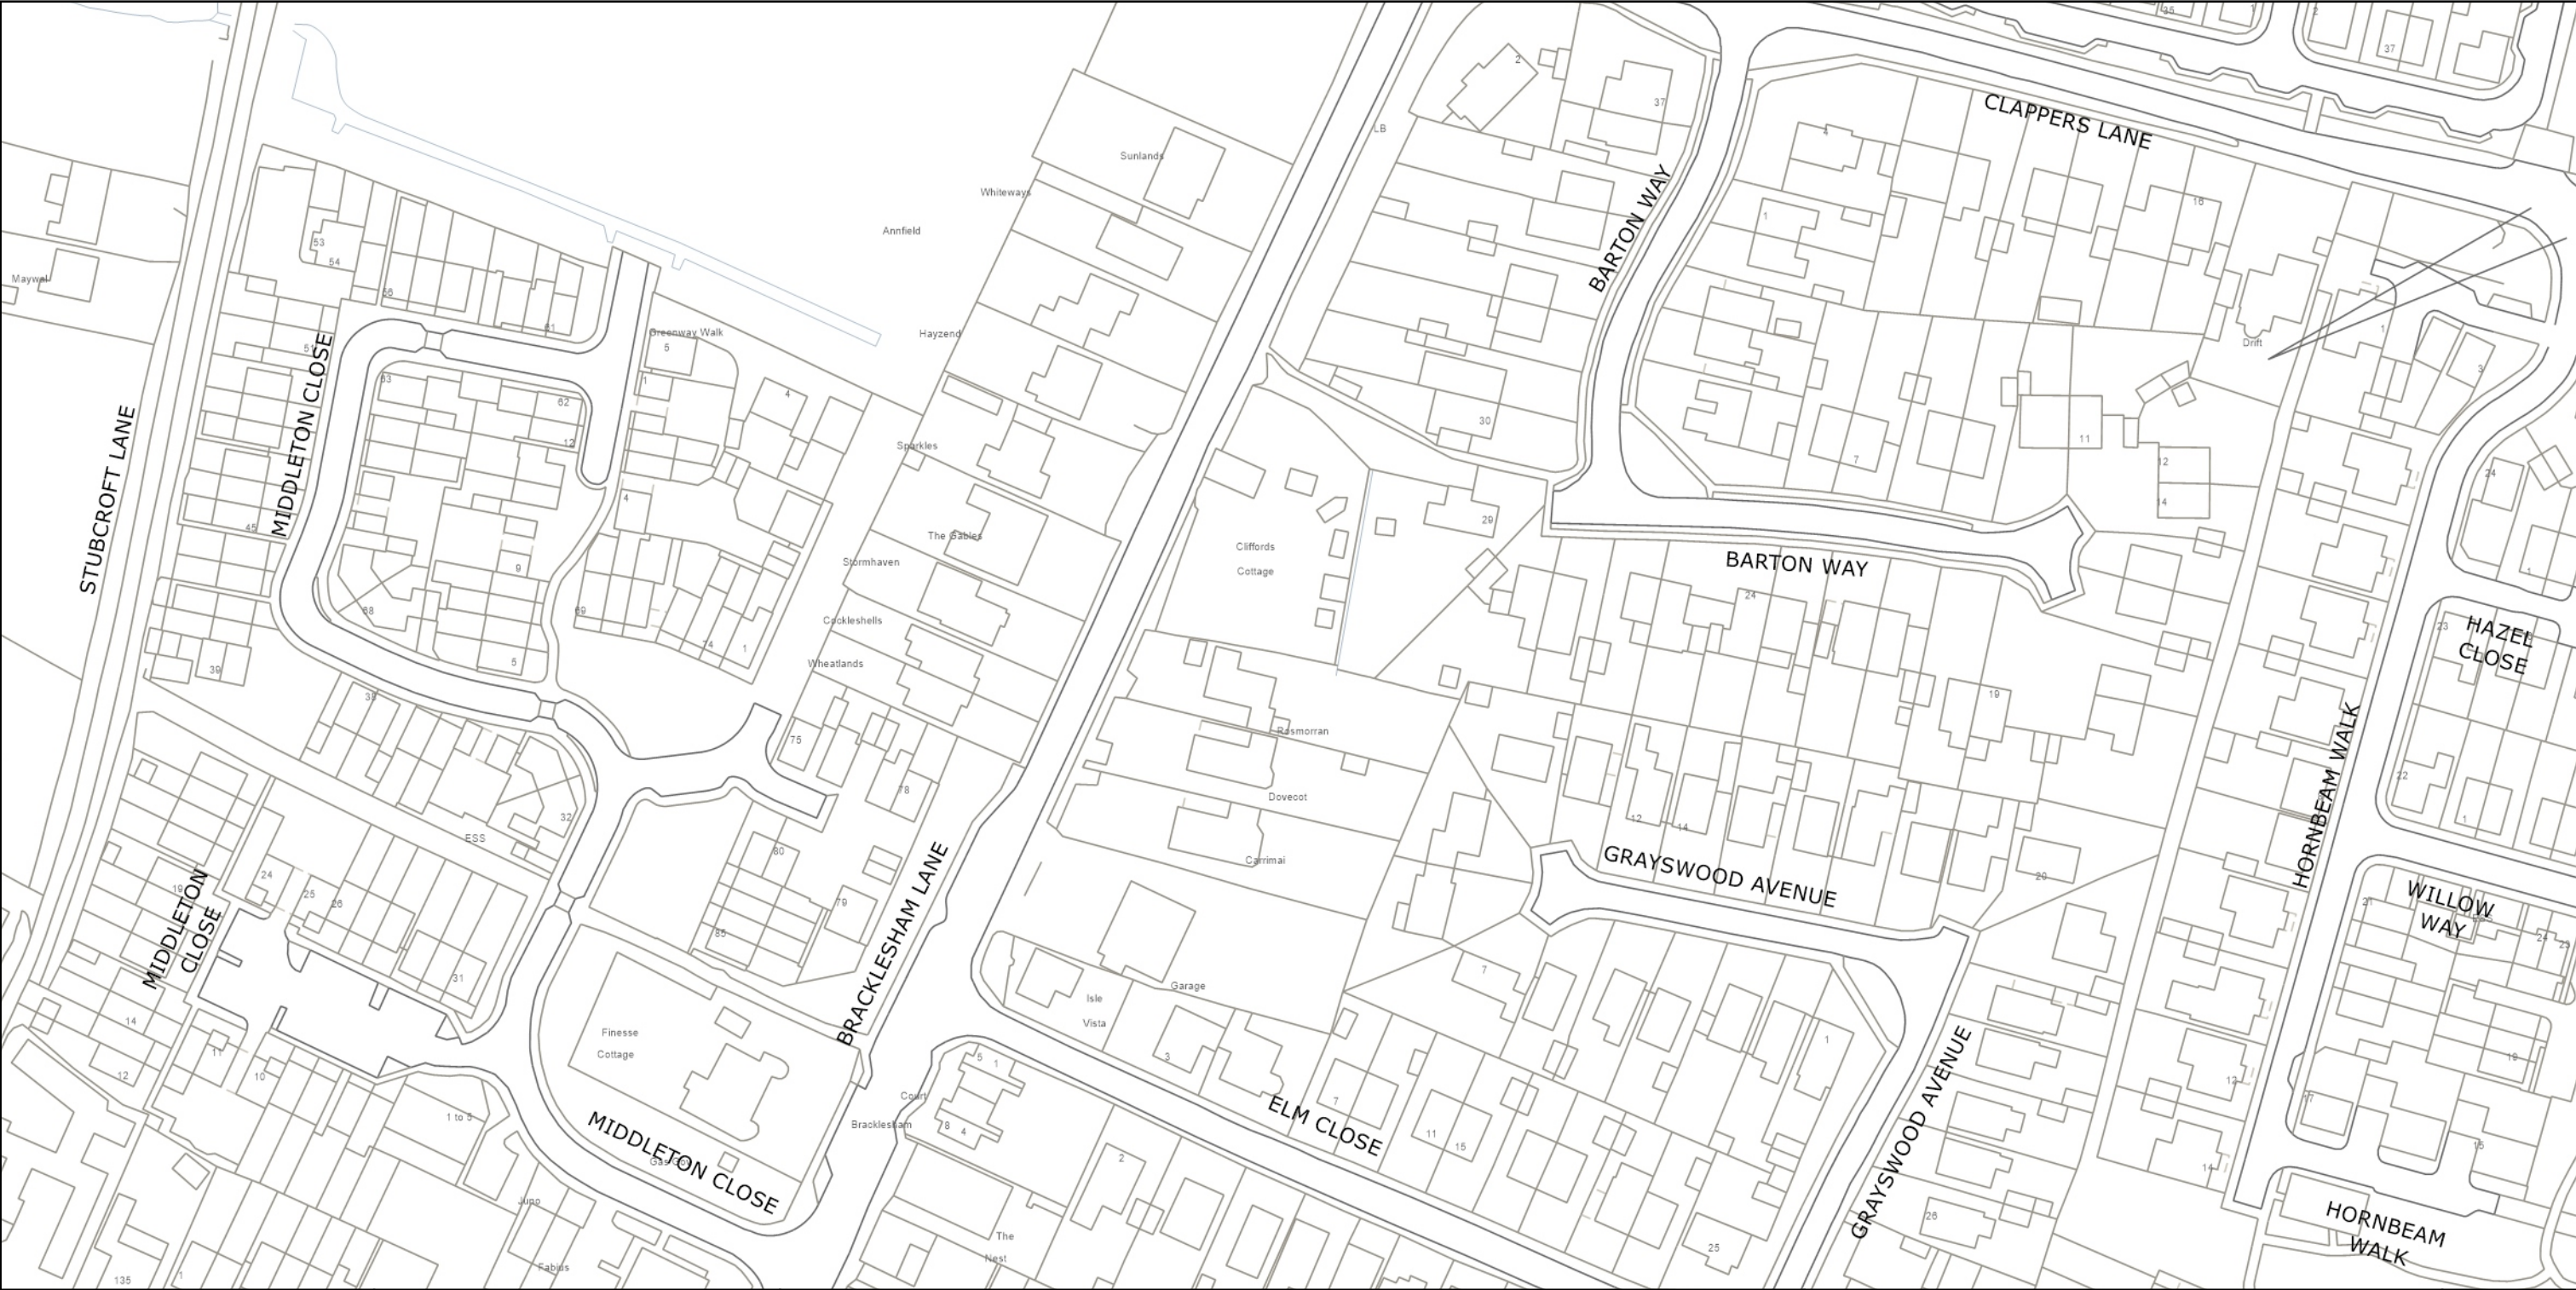
SZ8096NEN (Sheet Issue No. 1)



For and on behalf of WEST SUSSEX COUNTY COUNCIL

Authorised Signatory:

NAME:

DATE MADE:



	<p>West Sussex County Council Highways & Transport The Grange Tower Street Chichester West Sussex PO19 1RH</p>	<p>CHICHESTER DISTRICT: EAST WITTERING</p> <p>NO EXISTING WAITING RESTRICTIONS</p>	<p>TILE REF NO: SZ8096NEN</p> <p>SHEET ISSUE NO</p> <p>SHEET ACTIVE FROM -</p>	<p>N</p>  <p>SCALE: 1:1250 at A3 size</p>
--	--	--	--	--

© Crown copyright and database rights 2025 OS AC0000849983. You are permitted to use this data solely to enable you to respond to, or interact with, the organisation that provided you with the data. You are not permitted to copy, sub-license, distribute or sell any of this data to third parties in any form.

PAGE 2 OF 2: PROPOSED CHANGES TO RESTRICTIONS (CIRCLED)

