

# **TRAFFIC REGULATION ORDER (TRO) CONSULTATION**

## **ARN8016MM – East Preston: North Lane**

**8/5/25 – 29/5/25**

### **Contents**

Notice	Page 2
Statement of Reasons	Page 3
Draft Order	Page 4
Plan "c_aruntq0702swm" - existing restrictions	Page 5
Plan "c_aruntq0702swm" - proposals	Page 6

**West Sussex County Council ((Arun District) (Parking Places & Traffic Regulation) (Consolidation) Order 2010)**

**(East Preston: North Lane Amendment) Order 2025**

NOTICE is hereby given that West Sussex County Council proposes to make a permanent Traffic regulation Order under the provisions of the Road Traffic Regulation Act 1984, the effect of which will be to prohibit waiting at any time (introduce double yellow lines) on both sides of North Lane in East Preston, from a point 25m east of its junction with Lashmar Road, to its junction with The Street.

Full details of the proposals in this notice can be viewed on the Traffic Regulation Order page of the [West Sussex County Council website](#). The website includes a response form for any comments or objections.

People without access to a computer who wish to view details of the scheme should telephone the West Sussex County Council Contact Centre on 01243 642105 to receive the documents by post.

Any comments or objections about the proposal must be received before 29 May 2025. These may be submitted via the response form on the website mentioned above, by e-mail to [tro.consultation@westsussex.gov.uk](mailto:tro.consultation@westsussex.gov.uk) or in writing to TRO Team, West Sussex County Council, The Grange, Tower Street, Chichester, PO19 1RH. For legal reasons, only correspondence including a full name and address will be considered. Please quote reference ARN8016-MM in all correspondence.

Dated this 8th day of May 2025.  
Director of Law & Assurance, County Hall, Chichester.

**West Sussex County Council**  
**((Arun District) (Parking Places & Traffic Regulation) (Consolidation)**  
**Order 2010)**

**(East Preston: North Lane Amendment) Order 2025**

**Statement of Reasons for Proposing to Make the Order**

West Sussex County Council proposes to make a permanent Traffic Regulation Order that will prohibit waiting on both sides of North Lane in East Preston, from a point 25m east of its junction with Lashmar Road, to its junction with The Street.

A review of sites used by school crossing patrols has identified that parking on North Lane in East Preston obstructs visibility at an uncontrolled pedestrian crossing point used by a school crossing patrol mid-way between Lashmar Road and The Street. There is presently a yellow 'school keep clear' marking at this location which is no longer considered appropriate, so it is proposed to replace it with an increased length of double yellow lines on both sides of North Lane. This will improve pedestrian visibility and prevent parked cars from obstructing traffic on this narrow section of road.

The new order is therefore proposed to avoid danger to persons or other traffic using the affected lengths of road and to facilitate the passage of traffic.

The attached drawing, numbered TQ0702SWN shows the lengths of roads affected by the proposed order.

Director of Law & Assurance  
24 April 2025  
ARN8016-MM

**WEST SUSSEX COUNTY COUNCIL**  
**((ARUN DISTRICT) (PARKING PLACES & TRAFFIC REGULATION)**  
**(CONSOLIDATION) ORDER 2010)**

**(EAST PRESTON: NORTH LANE AMENDMENT) ORDER 2025**

West Sussex County Council in exercise of their powers under Sections 1 (a) 2 (1) and (2), 4 (2), 45. 46. 49 and 53 and Part IV of Schedule 9 of the Road Traffic Regulation Act 1984 ("the Act") as amended and of all other enabling powers and after consultation with the Chief Officer of Police in accordance with Part III of Schedule 9 to the Act hereby make the following Order:-

1. The Order shall come into operation on the \*\*\*\*\* day of \*\*\*\*\* 2025 and may be cited as "West Sussex County Council ((Arun District) (Parking Places & Traffic Regulation) (Consolidation) Order 2010) (East Preston: North Lane Amendment) Order 2025".
2. The "West Sussex County Council ((Arun District) (Parking Places & Traffic Regulation) (Consolidation) Order 2010" is hereby amended by the replacement of the plan specified in the First Schedule to this Order, with the plan specified in the Second Schedule, attached hereto.

**FIRST SCHEDULE**  
**Plans to be Replaced**

TQ0702SWN (Issue Number 4)

**SECOND SCHEDULE**  
**Replacement Plans**

TQ0702SWN (Issue Number 5)


**For and on behalf of WEST SUSSEX COUNTY COUNCIL**

*Authorised Signatory:*

NAME:

DATE MADE:

ARN8016-MM

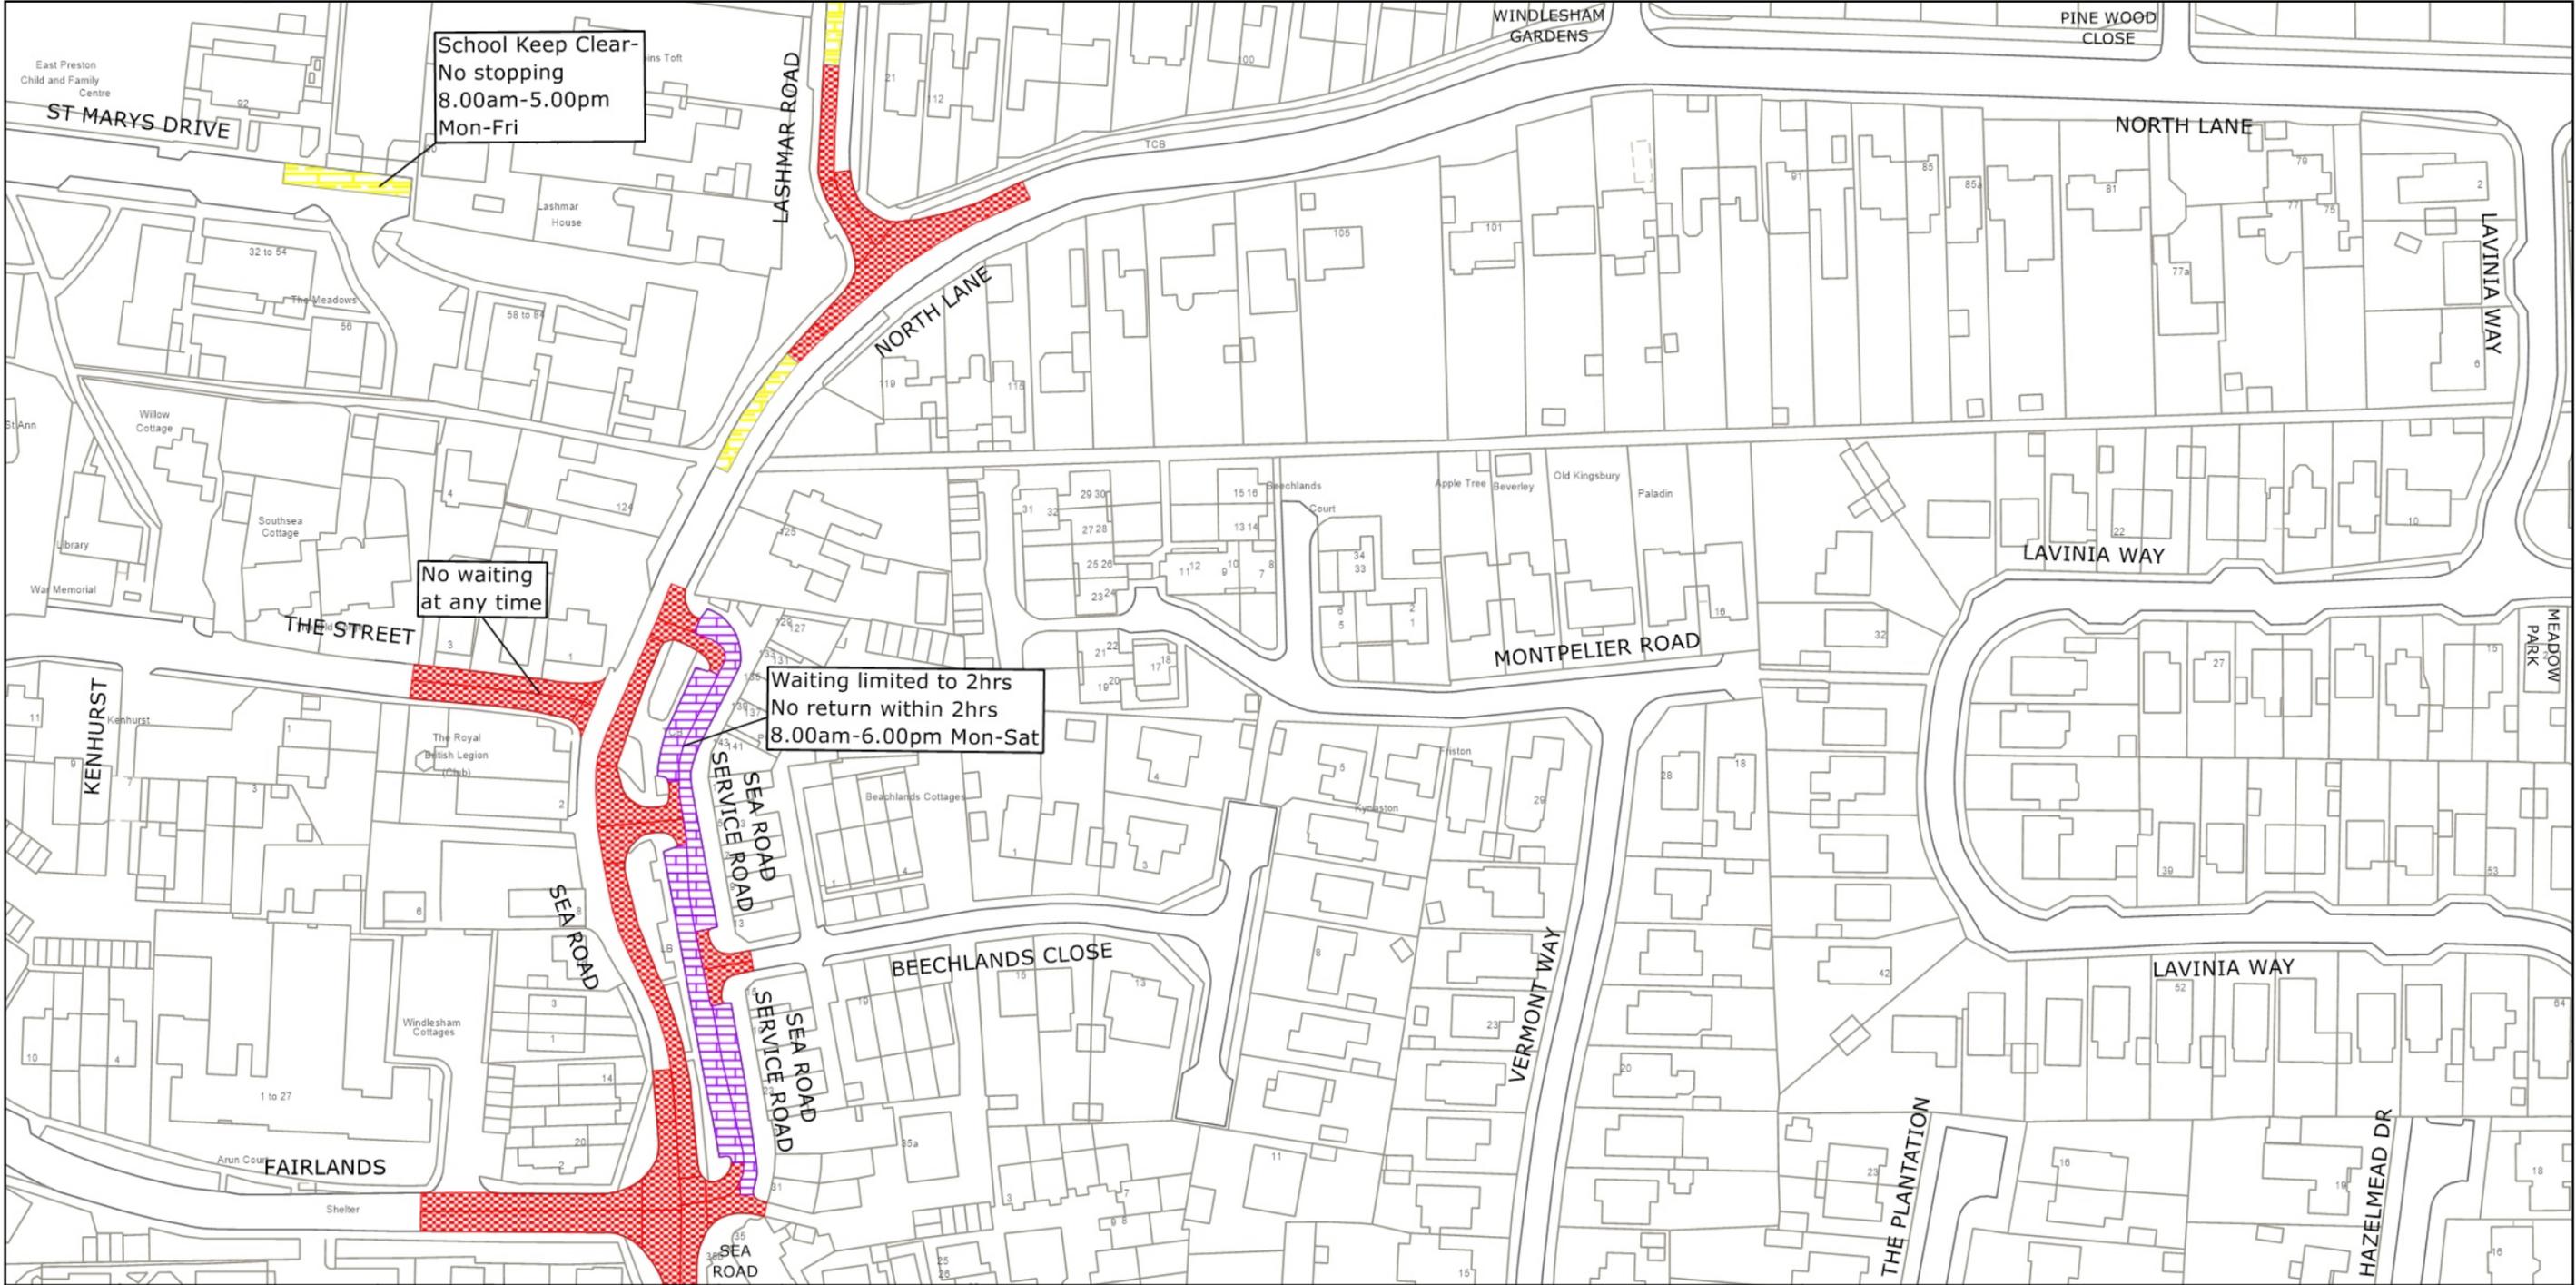

West Sussex County Council  
 Highways & Transport  
 The Grange  
 Tower Street  
 Chichester  
 West Sussex  
 PO19 1RH


ARUN DISTRICT: EAST PRESTON  
 WAITING RESTRICTIONS

TILE REF NO:  
 TQ0702SWN  
 SHEET ISSUE NO 4  
 SHEET ACTIVE FROM - 29.04.2024

N  
  
 SCALE:  
 1:1250  
 at A3 size

© Crown copyright and database rights 2024 OS AC0000849983. You are permitted to use this data solely to enable you to respond to, or interact with, the organisation that provided you with the data. You are not permitted to copy, sub-license, distribute or sell any of this data to third parties in any form.

PAGE 2 OF 2: PROPOSED CHANGES TO RESTRICTIONS (CIRCLED)

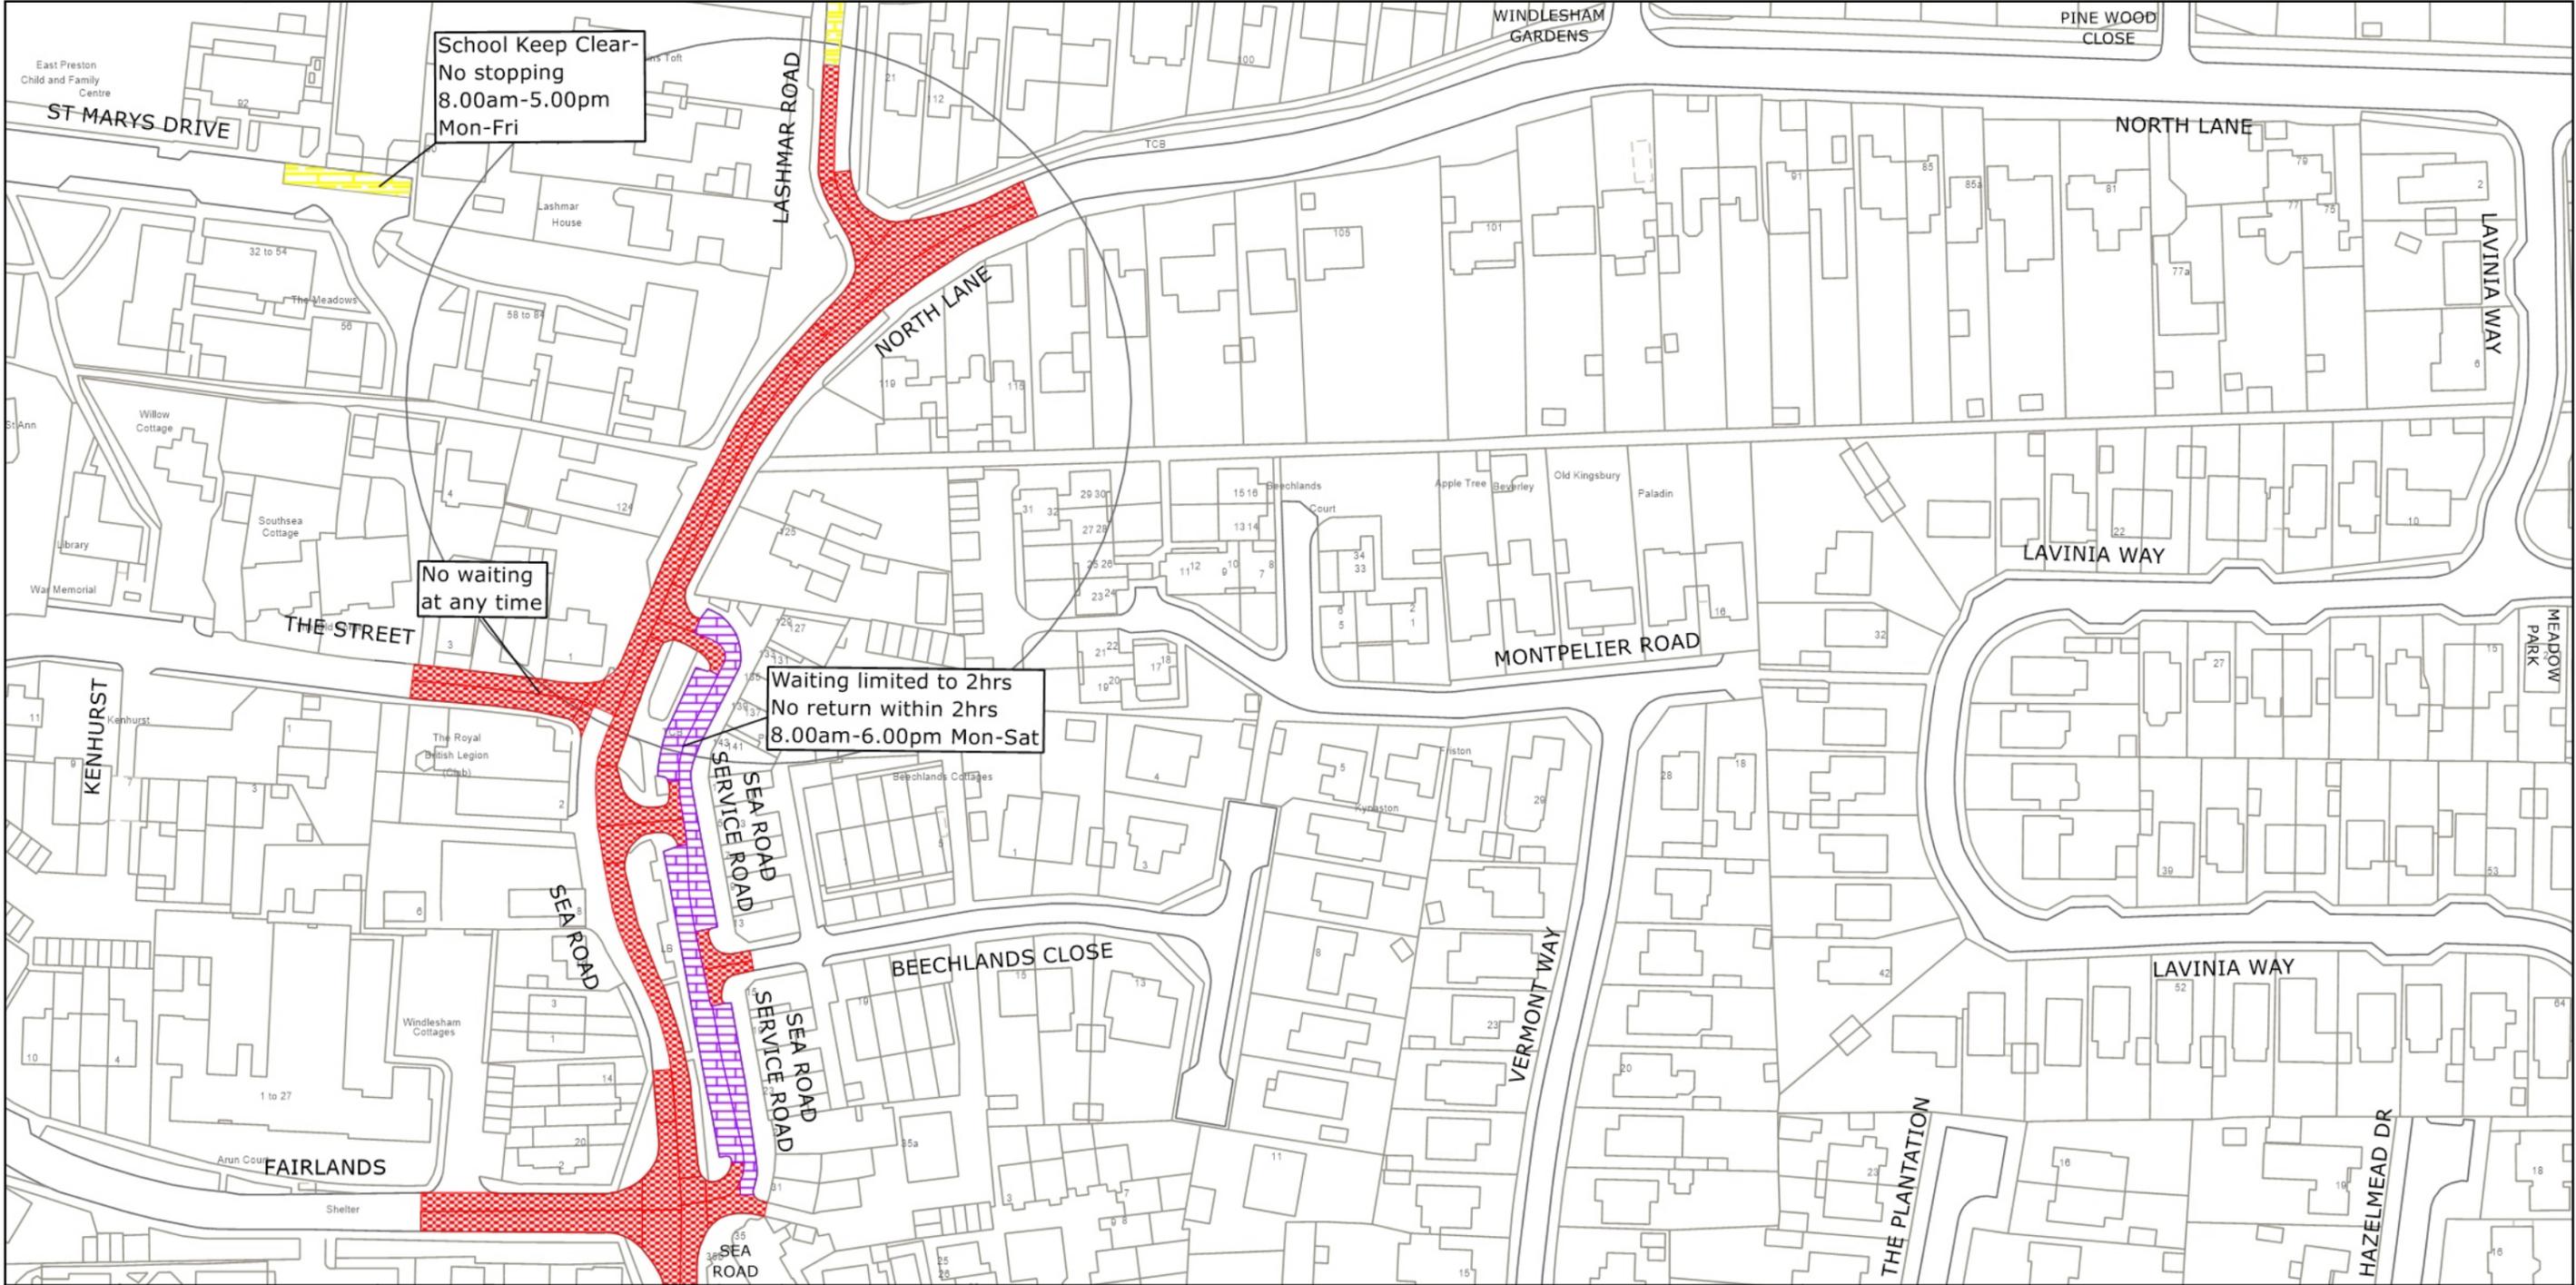

West Sussex County Council  
 Highways & Transport  
 The Grange  
 Tower Street  
 Chichester  
 West Sussex  
 PO19 1RH

ARUN DISTRICT: EAST PRESTON  
 PROPOSED WAITING RESTRICTIONS (24.04.2025)

TILE REF NO:  
 TQ0702SWN  
 SHEET ISSUE NO 5\_ARN8016  
 SHEET ACTIVE FROM - DD.MM.YYYY



© Crown copyright and database rights 2025 OS AC0000849983. You are permitted to use this data solely to enable you to respond to, or interact with, the organisation that provided you with the data. You are not permitted to copy, sub-license, distribute or sell any of this data to third parties in any form.