

TRAFFIC REGULATION ORDER (TRO) CONSULTATION

CRW2042RC – Grattons Drive, Crawley

7/8/24 – 29/8/24

Contents

Notice	Page 2
Statement of Reasons	Page 3
Draft Order	Page 4
Plan "c_crawleytq2938swn" - existing restrictions	Page 5
Plan "c_crawleytq2938swn" - proposals	Page 6

WEST SUSSEX COUNTY COUNCIL
((CRAWLEY BOROUGH) (PARKING PLACES AND TRAFFIC REGULATION)
(CONSOLIDATION) ORDER 2010)
(GRATTONS DRIVE AMENDMENT) ORDER 202*

NOTICE is hereby given that West Sussex County Council propose to make a permanent Order under the provisions of the Road Traffic Regulation Act 1984, the effect of which will be to introduce lengths of prohibition of waiting at all times (double yellow lines) on sections of both sides of Grattons Drive adjacent to Grattons Playing Field and around the bend towards Wadham Close.

Full details of the proposals in this Notice can be viewed on our website www.westsussex.gov.uk/tro. The website includes a response form for comments or objections.

Paper copies of documents will not be available to view in council offices or libraries. People without access to a computer who wish to view details of the scheme should telephone the West Sussex County Council Contact Centre on 01243 642105 to receive the documents by post.

Any objections or comments about the proposal must be received by 29 August 2024. These may be sent via the response form on the website, in writing to: TRO Team, West Sussex County Council, The Grange, Tower Street, Chichester, PO19 1RH; or by e-mail to: tro.consultation@westsussex.gov.uk. All correspondence should be addressed to the undersigned, quoting reference no. TRO/CRW2402/RC. Only correspondence including a full name and address will be considered.

Dated this 7 August 2024
Director of Law & Assurance
County Hall
Chichester

WEST SUSSEX COUNTY COUNCIL
((CRAWLEY BOROUGH) (PARKING PLACES AND TRAFFIC REGULATION)
(CONSOLIDATION) ORDER 2010)
(GRATTONS DRIVE AMENDMENT) ORDER 202*

STATEMENT OF REASONS FOR PROPOSING TO MAKE THE ORDER

The County Council in exercise of their powers under the Road Traffic Regulation Act 1984, propose to introduce a permanent Order the effect of which will be to introduce lengths of prohibition of waiting at all times (double yellow lines) on sections of both sides of Grattons Drive adjacent to Grattons Playing Field and around the bend towards Wadham Close.

Grattons Drive is a residential road, north-east of Crawley town centre. The road has a narrow width and as well as providing access to residential properties has a significant bend next to the community playing fields. Current on-street parking causes localised obstruction and access difficulties. Vehicles are frequently parking on both sides of the road which affects forward visibility for all road users. There are reported incidences of vehicles also parking on the footways and verges especially at school drop off and pick up times and at the weekends when sporting fixtures are taking place. The Council received a request to address this issue.

To alleviate the problem, it is proposed to introduce lengths of double yellow lines on both sides of Grattons Drive. The parking restriction will deter parking on the carriageway, footway and verge in those locations where it creates an obstruction. This will improve visibility for all road users and the safety of pedestrians and children trying to cross the road to the playing fields.

This Order is proposed for avoiding danger to persons or other traffic using the road or any other road or for preventing the likelihood of any such danger arising and for facilitating the passage on the road or any other road of any class of traffic (including pedestrians) and for preserving or improving the amenity of the area through which the road runs.

Plan No. TQ2938SWN

shows the length of road, which is the subject of the proposed Order.

Director of Law & Assurance
County Hall
Chichester

Dated July 2024

WEST SUSSEX COUNTY COUNCIL
((CRAWLEY BOROUGH) (PARKING PLACES AND TRAFFIC REGULATION)
(CONSOLIDATION) ORDER 2010)
(GRATTONS DRIVE AMENDMENT) ORDER 202*

West Sussex County Council in exercise of their powers under Sections 1 (1) 2 (1) and (2), 4 (2), 45, 46, 49 and 53 and Part IV of Schedule 9 of the Road Traffic Regulation Act 1984 "the Act" as amended and of all other enabling powers and after consultation with the chief officer of police in accordance with Part III of Schedule 9 to the Act hereby make the following Order:-

1. This Order shall come into operation on the x day of x 2024 and may be cited as "West Sussex County Council ((Crawley Borough) (Parking Places and Traffic Regulation) (Consolidation) Order 2010) (Grattons Drive Amendment) Order 202*."
2. The "West Sussex County Council (Crawley Borough) (Parking Places and Traffic Regulation) (Consolidation) Order 2010" is hereby amended by the deletion from it of the plan specified in the First Schedule to this Order and the substitution into it of the plan attached in the Second Schedule to this Order.

FIRST SCHEDULE
Plan to be deleted

TQ2938SWN (Sheet Issue No. 1)

SECOND SCHEDULE
Plan to be substituted
(as attached)


TQ2938SWN (Sheet Issue No. 2)

For and on behalf of WEST SUSSEX COUNTY COUNCIL

Authorised Signatory:

NAME:

DATE MADE:

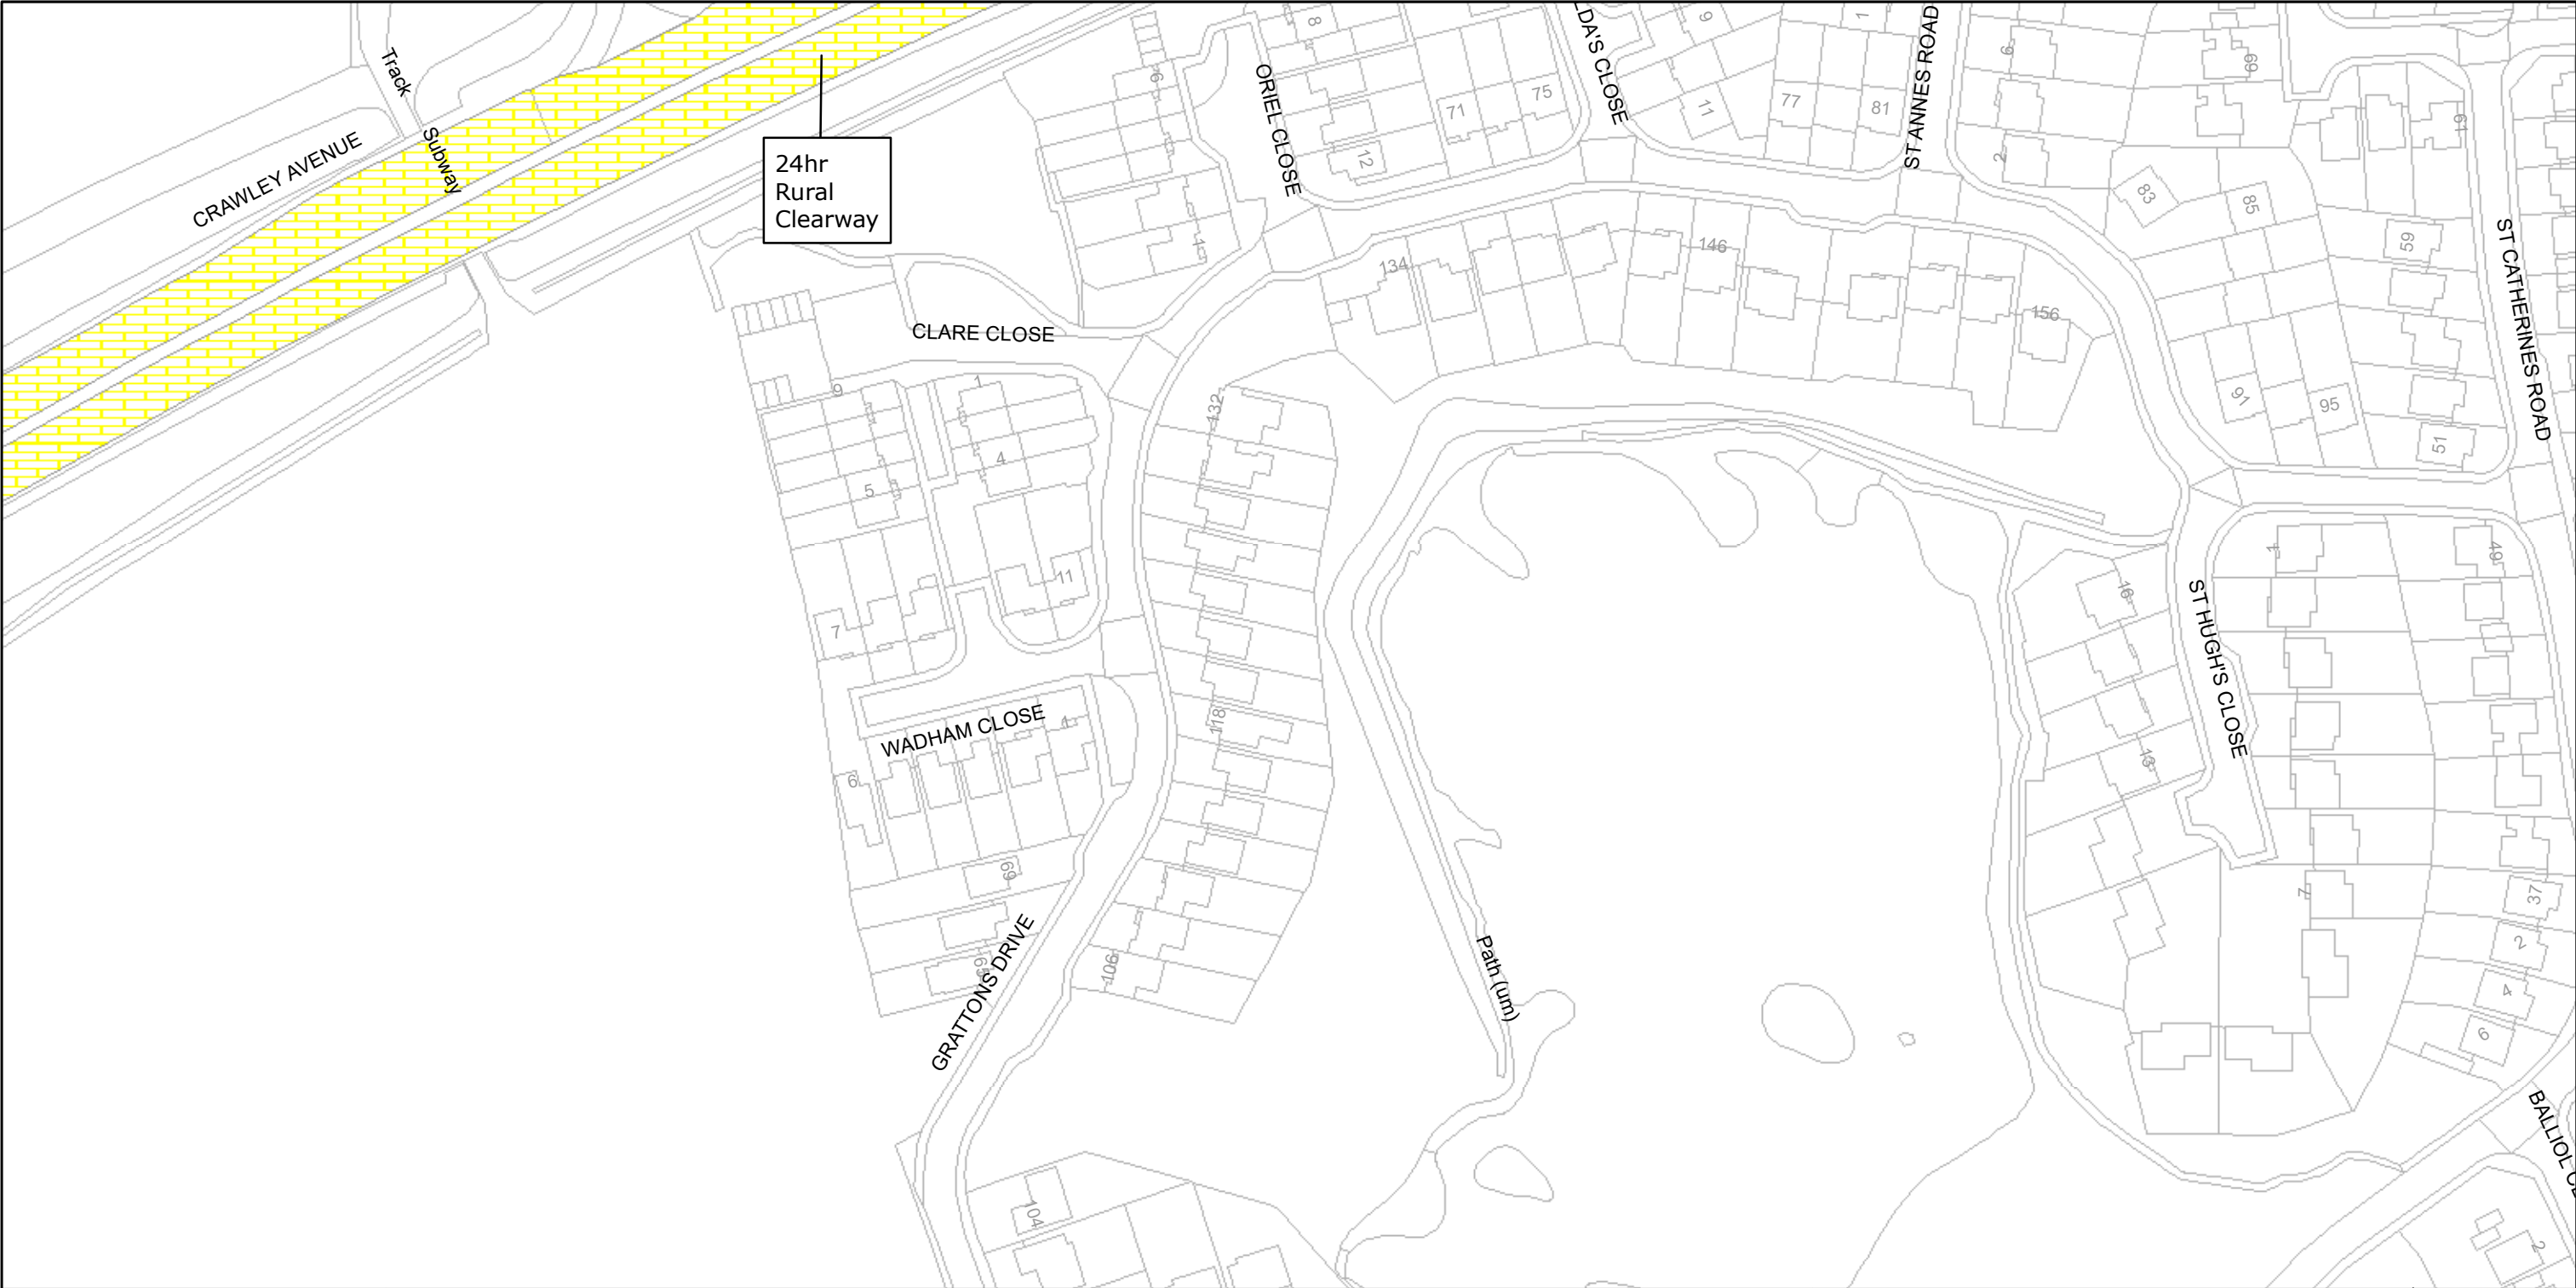

West Sussex County Council
Infrastructure
The Grange
Tower Street
Chichester
West Sussex
PO19 1RH

CRAWLEY BOROUGH: POUND HILL NORTH WARD
WAITING RESTRICTIONS

Reproduced from or based upon 2009 Ordnance Survey mapping with permission of the Controller of HMSO (c) Crown Copyright reserved.
Unauthorised reproduction infringes Crown copyright and may lead to prosecution or civil proceedings West Sussex County Council Licence No. 100023447

TILE REF NO:
TQ2938SWN

SHEET ISSUE NO 1
SHEET ACTIVE FROM - 12/04/2010

±
SCALE:
1:1250
at A3 size

PAGE 2 OF 2: PROPOSED CHANGES TO RESTRICTIONS (CIRCLED)

