

TRAFFIC REGULATION ORDER (TRO) CONSULTATION

ADR8023MM – Shoreham-by-Sea: Old Shoreham Road

15/5/25 – 5/6/25

Contents

Notice	Page 2
Statement of Reasons	Page 3
Draft Order	Page 4
Plan "c_adurtq2005nes" - existing restrictions	Page 5
Plan "c_adurtq2005nes" - proposals	Page 6

West Sussex County Council
((Adur District) (Parking Places & Traffic Regulation) (Consolidation) Order
2009)

(Shoreham-By-Sea: Old Shoreham Road Amendment) Order 2025

NOTICE is hereby given that West Sussex County Council proposes to make a permanent Traffic regulation Order under the provisions of the Road Traffic Regulation Act 1984, the effect of which will be to formalise an existing bus stop on the western side of Old Shoreham Road in Shoreham-By-Sea approximately 300m south of its junction with Upper Shoreham Road. The restriction applied to the bus stop will be to prohibit stopping by any vehicles other than buses between 7am and 7pm on any day.

The Order also prohibits waiting at any time (introduces double yellow lines) either side of the formalised bus stop.

Full details of the proposals in this notice can be viewed on the Traffic Regulation Order page of the [West Sussex County Council website](#). The website includes a response form for any comments or objections.

People without access to a computer who wish to view details of the scheme should telephone the West Sussex County Council Contact Centre on 01243 642105 to receive the documents by post.

Any comments or objections about the proposal must be received before 5 June 2025. These may be submitted via the response form on the website mentioned above, by e-mail to tro.consultation@westsussex.gov.uk or in writing to TRO Team, West Sussex County Council, The Grange, Tower Street, Chichester, PO19 1RH. For legal reasons, only correspondence including a full name and address will be considered. Please quote reference ADR8023-MM in all correspondence.

Dated this 15th day of May 2025.
Director of Law & Assurance, County Hall, Chichester.

West Sussex County Council
((Adur District) (Parking Places & Traffic Regulation) (Consolidation) Order
2009)

(Shoreham-By-Sea: Old Shoreham Road Amendment) Order 2025

Statement of Reasons for Proposing to Make the Order

West Sussex County Council proposes to make a permanent Traffic Regulation Order that will formalise an existing bus stop on the western side of Old Shoreham Road in Shoreham-By-Sea approximately 300m south of its junction with Upper Shoreham Road. The restriction applied to the bus stop will be to prohibit stopping by any vehicles other than buses between 7am and 7pm on any day.

The Order also prohibits waiting at any time (introduces double yellow lines) either side of the formalised bus stop.

West Sussex County Council is conducting a review of bus stop infrastructure with the aim of improving pedestrian access to public transport. On Old Shoreham Road, it is considered that formalising the affected bus stop will allow buses to pull up at the kerb at a location where this is currently often prevented by parked cars. This will improve safety for passengers boarding the bus and reduce instances where traffic on Old Shoreham Road is obstructed by buses having to stop in the running carriageway of the road.

Short lengths of double yellow line are proposed to either side of the bus stop. This will ensure the bus can enter and exit the bus stop without obstruction and will also improve visibility for pedestrians crossing the road.

The new order is therefore proposed to preserve or improve the amenities of the area through which the road runs and to facilitate the passage of traffic.

The attached drawing, numbered TQ2005NES shows the length of road affected by the proposed order.

Director of Law & Assurance
30 April 2025
ADR8023-MM

WEST SUSSEX COUNTY COUNCIL
((ADUR DISTRICT) (PARKING PLACES & TRAFFIC REGULATION)
(CONSOLIDATION) ORDER 2009)

(SHOREHAM-BY-SEA: OLD SHOREHAM ROAD AMENDMENT) ORDER 2025

West Sussex County Council in exercise of their powers under Sections 1 (a) 2 (1) and (2), 4 (2), 45. 46. 49 and 53 and Part IV of Schedule 9 of the Road Traffic Regulation Act 1984 ("the Act") as amended and of all other enabling powers and after consultation with the Chief Officer of Police in accordance with Part III of Schedule 9 to the Act hereby make the following Order:-

1. The Order shall come into operation on the ***** day of ***** 2025 and may be cited as "West Sussex County Council ((Adur District) (Parking Places & Traffic Regulation) (Consolidation) Order 2009) (Shoreham-By-Sea: Old Shoreham Road Amendment) Order 2025".
2. The "West Sussex County Council ((Adur District) (Parking Places & Traffic Regulation) (Consolidation) Order 2009" is hereby amended by the addition of the plan specified in the Schedule to this Order, attached hereto.

SCHEDULE
Plans to be Replaced

TQ2005NES (Issue Number 1)

For and on behalf of WEST SUSSEX COUNTY COUNCIL

Authorised Signatory:

NAME:

DATE MADE:
ADR8023-MM



West Sussex County Council
Highways & Transport
The Grange
Tower Street
Chichester
West Sussex
PO19 1RH


ADUR DISTRICT: LANCING AND SHOREHAM/SOUTHWICK
NO EXISTING WAITING RESTRICTIONS

TILE REF NO:
TQ2005NES
SHEET ISSUE NO
SHEET ACTIVE FROM -

N
SCALE:
1:1250
at A3 size

© Crown copyright and database rights 2025 OS AC0000849983. You are permitted to use this data solely to enable you to respond to, or interact with, the organisation that provided you with the data. You are not permitted to copy, sub-license, distribute or sell any of this data to third parties in any form.

PAGE 2 OF 2: PROPOSED CHANGES TO RESTRICTIONS (CIRCLED)

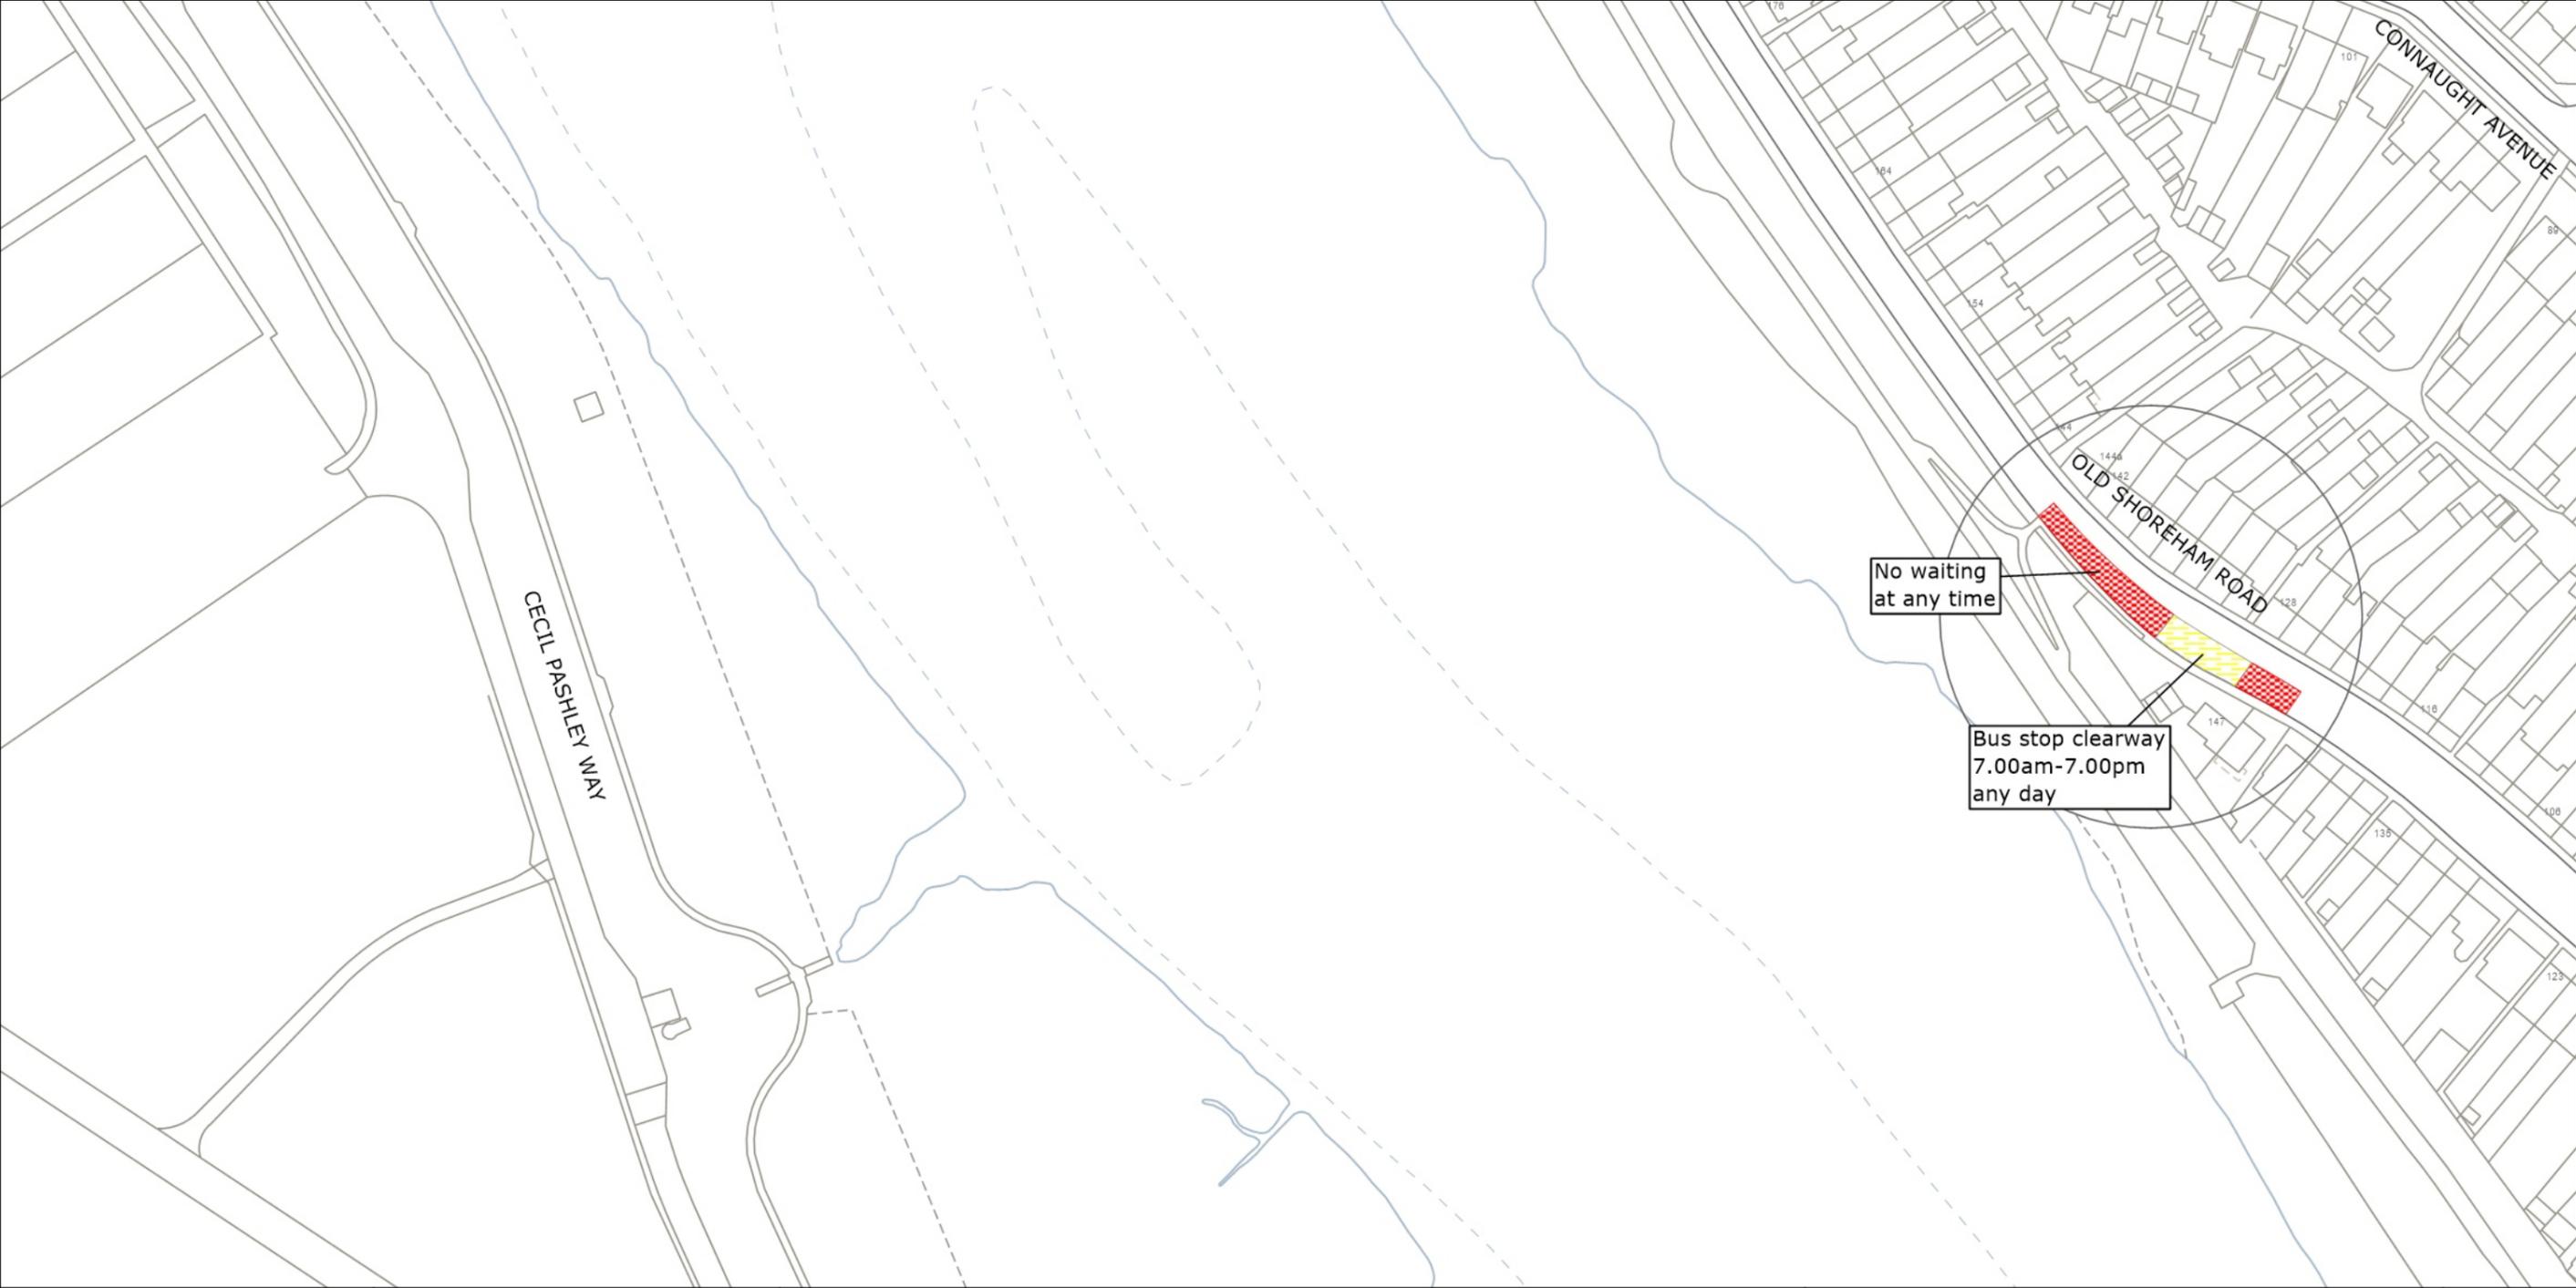

West Sussex County Council
Highways & Transport
The Grange
Tower Street
Chichester
West Sussex
PO19 1RH

ADUR DISTRICT: LANCING AND SHOREHAM/SOUTHWICK
PROPOSED WAITING RESTRICTIONS (17.02.2025)

TILE REF NO:
TQ2005NES
SHEET ISSUE NO 1_ADR8023
SHEET ACTIVE FROM - DD.MM.YYYY

N
SCALE:
1:1250
at A3 size

© Crown copyright and database rights 2025 OS AC0000849983. You are permitted to use this data solely to enable you to respond to, or interact with, the organisation that provided you with the data. You are not permitted to copy, sub-license, distribute or sell any of this data to third parties in any form.