

TRAFFIC REGULATION ORDER (TRO) CONSULTATION

HOR8010RC – Horsham CPZ Review: Chesworth Gardens & St Christophers Close

17/10/24 – 7/11/24

Contents

Notice	Page 2
Statement of Reasons	Page 3
Draft Order	Page 4
Plan "c_horshamtq1730sws" - existing restrictions	Page 5
Plan "c_horshamtq1730sws" - proposals	Page 6
Plan "c_horshamtq1731nes" - existing restrictions	Page 7
Plan "c_horshamtq1731nes" - proposals	Page 8
Plan "c_horshamtq1731nws" - existing restrictions	Page 9
Plan "c_horshamtq1731nws" - proposals	Page 10

WEST SUSSEX COUNTY COUNCIL
((HORSHAM DISTRICT) (PARKING PLACES & TRAFFIC REGULATION)
(CONSOLIDATION NO.2) ORDER 2006)
(CHESWORTH GARDENS & ST CHRISTOPHERS CLOSE AMENDMENT)
ORDER 202*

NOTICE is hereby given that West Sussex County Council proposes to make a permanent Order under the provisions of the Road Traffic Regulation Act 1984, the effect of which will be to make the following amendments to the existing parking/waiting restrictions in the Horsham Controlled Parking Zone:

- (i) introduce a length of no waiting at any time restriction (double yellow lines) on the east side of Chesworth Gardens north-east of its junction with Chesworth Lane; and
- (ii) extend the permit holders parking controls in the designated parking bays in St Christophers Close to apply 9.00am to 5.00pm Monday to Saturday.

The consultation for this proposal will start on 17 October 2024 and, AT THAT TIME, full details of the proposals in this Notice can be viewed on the TRO pages of the [West Sussex County Council website](#). The website includes a response form for comments or objections.

Paper copies of documents will not be available to view in council offices or libraries. People without access to a computer who wish to view details of the scheme should telephone the West Sussex County Council Contact Centre on 01243 642105 to receive the documents by post.

Any objections or comments about these proposals must be received by 7 November 2024. These may be sent via the response form on the website, in writing to: TRO Team, West Sussex County Council, The Grange, Tower Street, Chichester, PO19 1RH; or by e-mail to: tro.consultation@westsussex.gov.uk. All correspondence should be addressed to the undersigned, quoting the reference TRO/HON8010/RC. Only correspondence including a full name and address will be considered.

Dated this 17 October 2024
Director of Law & Assurance
County Hall
Chichester

WEST SUSSEX COUNTY COUNCIL
((HORSHAM DISTRICT) (PARKING PLACES & TRAFFIC REGULATION)
(CONSOLIDATION NO.2) ORDER 2006)
(CHESWORTH GARDENS & ST CHRISTOPHERS CLOSE AMENDMENT)
ORDER 202*

STATEMENT OF REASONS FOR PROPOSING TO MAKE THE ORDER

The County Council in exercise of their powers under the Road Traffic Regulation Act 1984, propose to introduce a permanent Order the effect of which will be to make the following amendments to the existing parking/waiting restrictions in the Horsham Controlled Parking Zone:

- (i) introduce a length of no waiting at any time restriction (double yellow lines) on the east side of Chesworth Gardens north-east of its junction with Chesworth Lane; and
- (ii) extend the permit holders parking controls in the designated parking bays in St Christophers Close to apply 9.00am to 5.00pm Monday to Saturday.

As part of the on-going maintenance of the CPZ in Horsham the parking and waiting restrictions are kept under review. A couple of minor amendments are proposed in roads in the CPZ.

In Chesworth Gardens it is proposed to replace parking bays north-east of the junction with Chesworth Lane with a length of double yellow lines. Vehicles parked in these bays are obstructing access for refuse lorries and larger vehicles when turning into the cul-de-sac forcing them to mount the verge to pass.

In St Christophers Close it is proposed to extend the permit holders parking controls to apply 9.00am to 5.00pm Monday to Saturday and to only allow 1 hour limited waiting for non-permit holders in all the designated parking bays. The parking restriction will deter non-residents from parking all day and in doing so improve on-street parking capacity for residents and their visitors.

This Order is proposed for facilitating the passage on the road or any other road of any class of traffic, and for preserving or improving the amenity of the area through which the road runs.

Plan Nos:-

TQ1730NES TQ1731NES TQ1731NWS

show the lengths of roads, which are the subject of the proposed Order.

Director of Law & Assurance
County Hall
Chichester
September 2024

WEST SUSSEX COUNTY COUNCIL
((HORSHAM DISTRICT) (PARKING PLACES & TRAFFIC REGULATION)
(CONSOLIDATION NO.2) ORDER 2006)
(CHESWORTH GARDENS & ST CHRISTOPHERS CLOSE AMENDMENT) ORDER
202*

West Sussex County Council in exercise of their powers under Sections 1 (1) 2 (1) and (2), 4 (2), 45, 46, 49 and 53 and Part IV of Schedule 9 of the Road Traffic Regulation Act 1984 "the Act" as amended and of all other enabling powers and after consultation with the chief officer of police in accordance with Part III of Schedule 9 to the Act hereby make the following Order:-

1. This Order shall come into operation on the x day of x 202* and may be cited as "West Sussex County Council ((Chichester District) (Parking Places and Traffic Regulation) (Consolidation No. 2) Order 2006) (Chesworth Gardens & St Christophers Close Amendment) Order 202*."
2. The "West Sussex County Council (Horsham District) (Parking Places and Traffic Regulation) (Consolidation No. 2) Order 2006" is hereby amended by the deletion from it of the plans in the First Schedule to this Order and the substitution into it of the plans attached in the Second Schedule to this Order.

FIRST SCHEDULE
Plans to be deleted

TQ1730SWS (Sheet Issue No. 6)
TQ1731NES (Sheet Issue No. 3)
TQ1731NWS (Sheet Issue No. 5)

SECOND SCHEDULE
Plans to be substituted
(as attached)


TQ1730SWS (Sheet Issue No. 7)
TQ1731NES (Sheet Issue No.4)
TQ1731NWS (Sheet Issue No. 6a)

For and on behalf of WEST SUSSEX COUNTY COUNCIL

Authorised Signatory:

NAME:

DATE MADE:

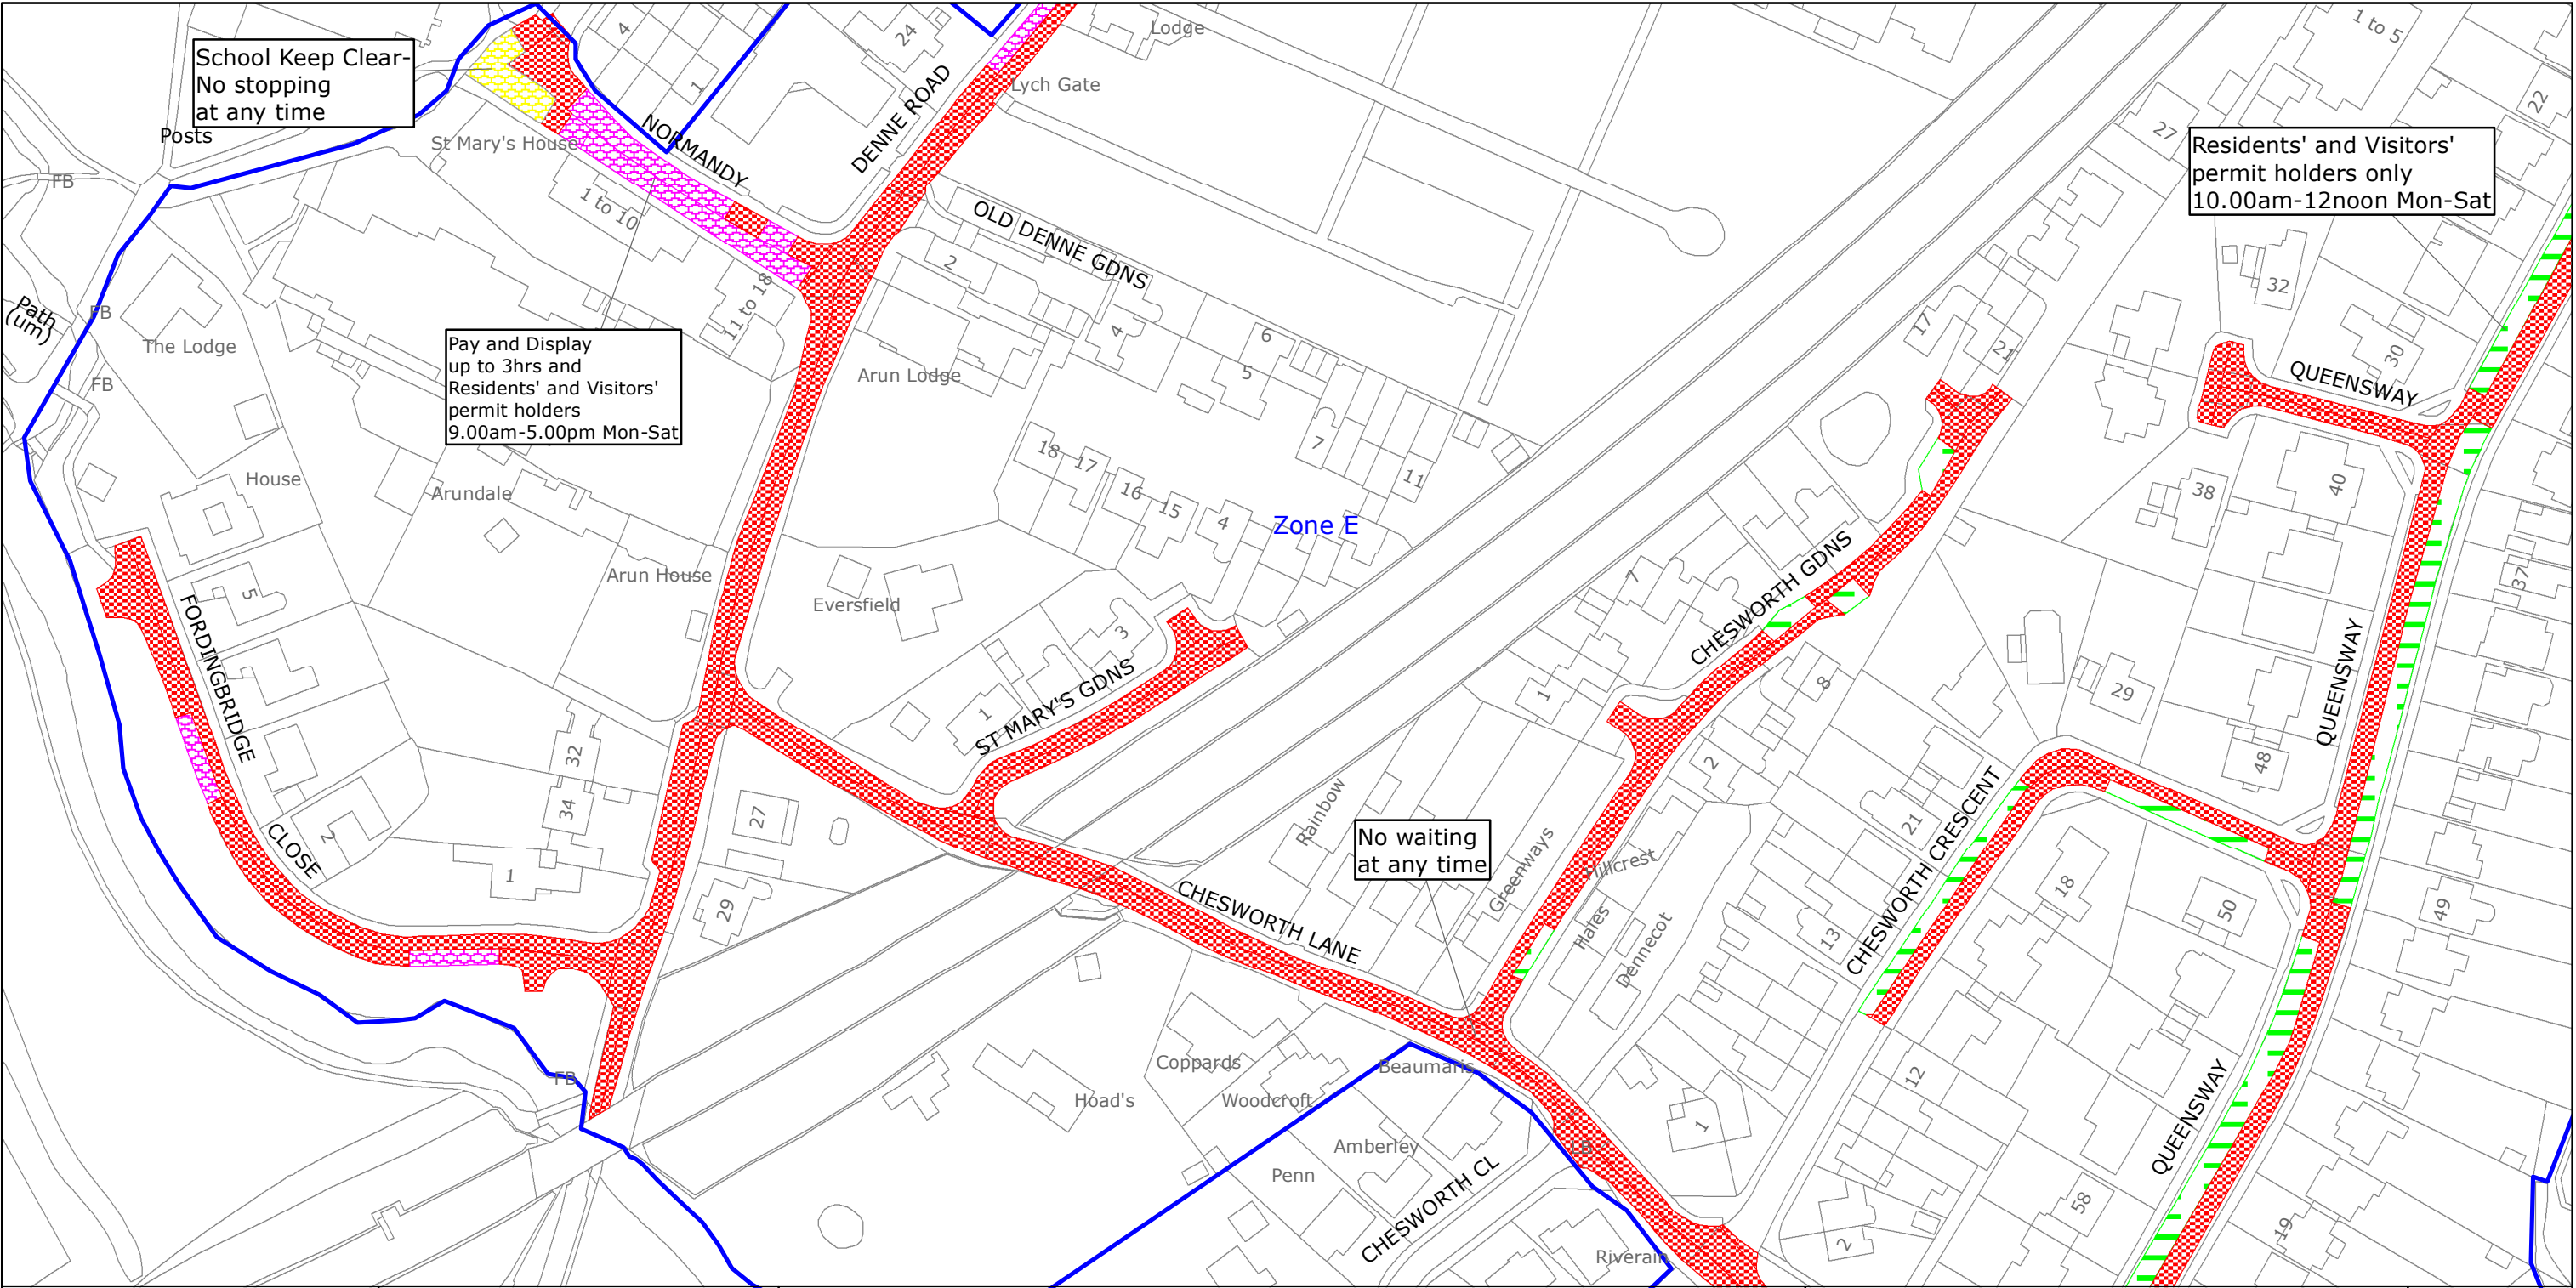

West Sussex County Council
Highways & Transport
The Grange
Tower Street
Chichester
West Sussex
PO19 1RH

HORSHAM DISTRICT: HORSHAM
WAITING RESTRICTIONS

Reproduced from or based upon 2021 Ordnance Survey mapping with permission of the Controller of HMSO (c) Crown Copyright reserved.
Unauthorised reproduction infringes Crown copyright and may lead to prosecution or civil proceedings West Sussex County Council Licence No. 100018485


TILE REF NO:
TQ1730SWS


SHEET ISSUE NO 6
SHEET ACTIVE FROM - 15.03.2021

N

SCALE:
1:1250
at A3 size

PAGE 2 OF 2: PROPOSED CHANGES TO RESTRICTIONS (CIRCLED)

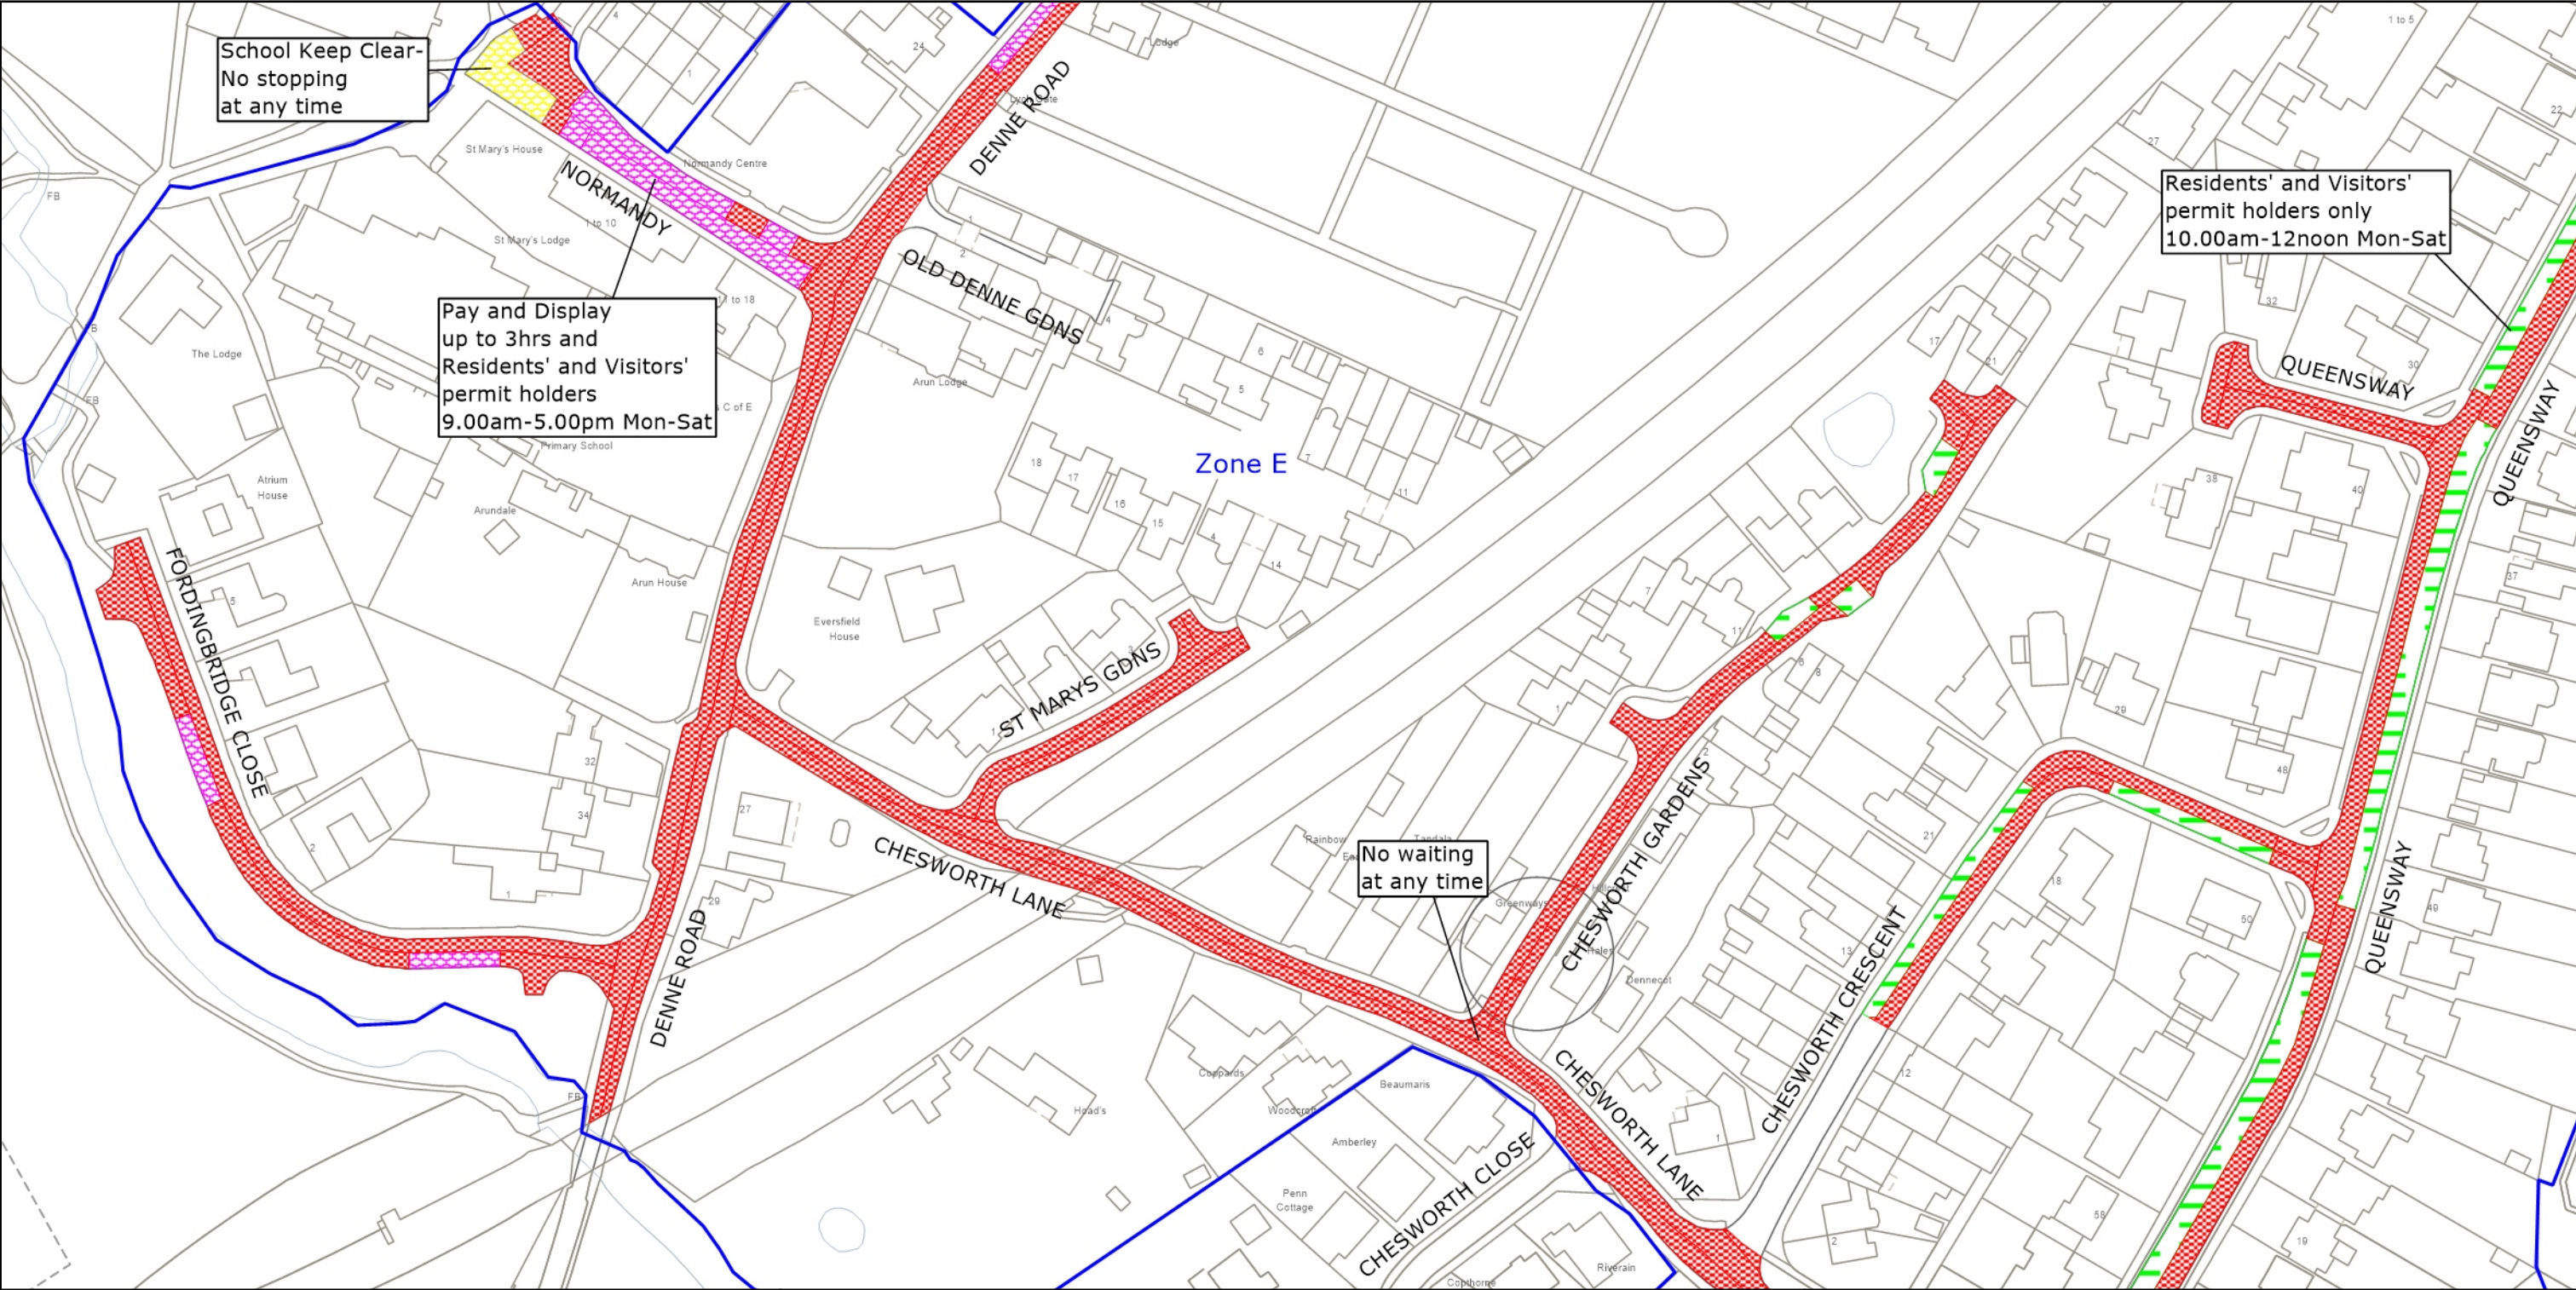

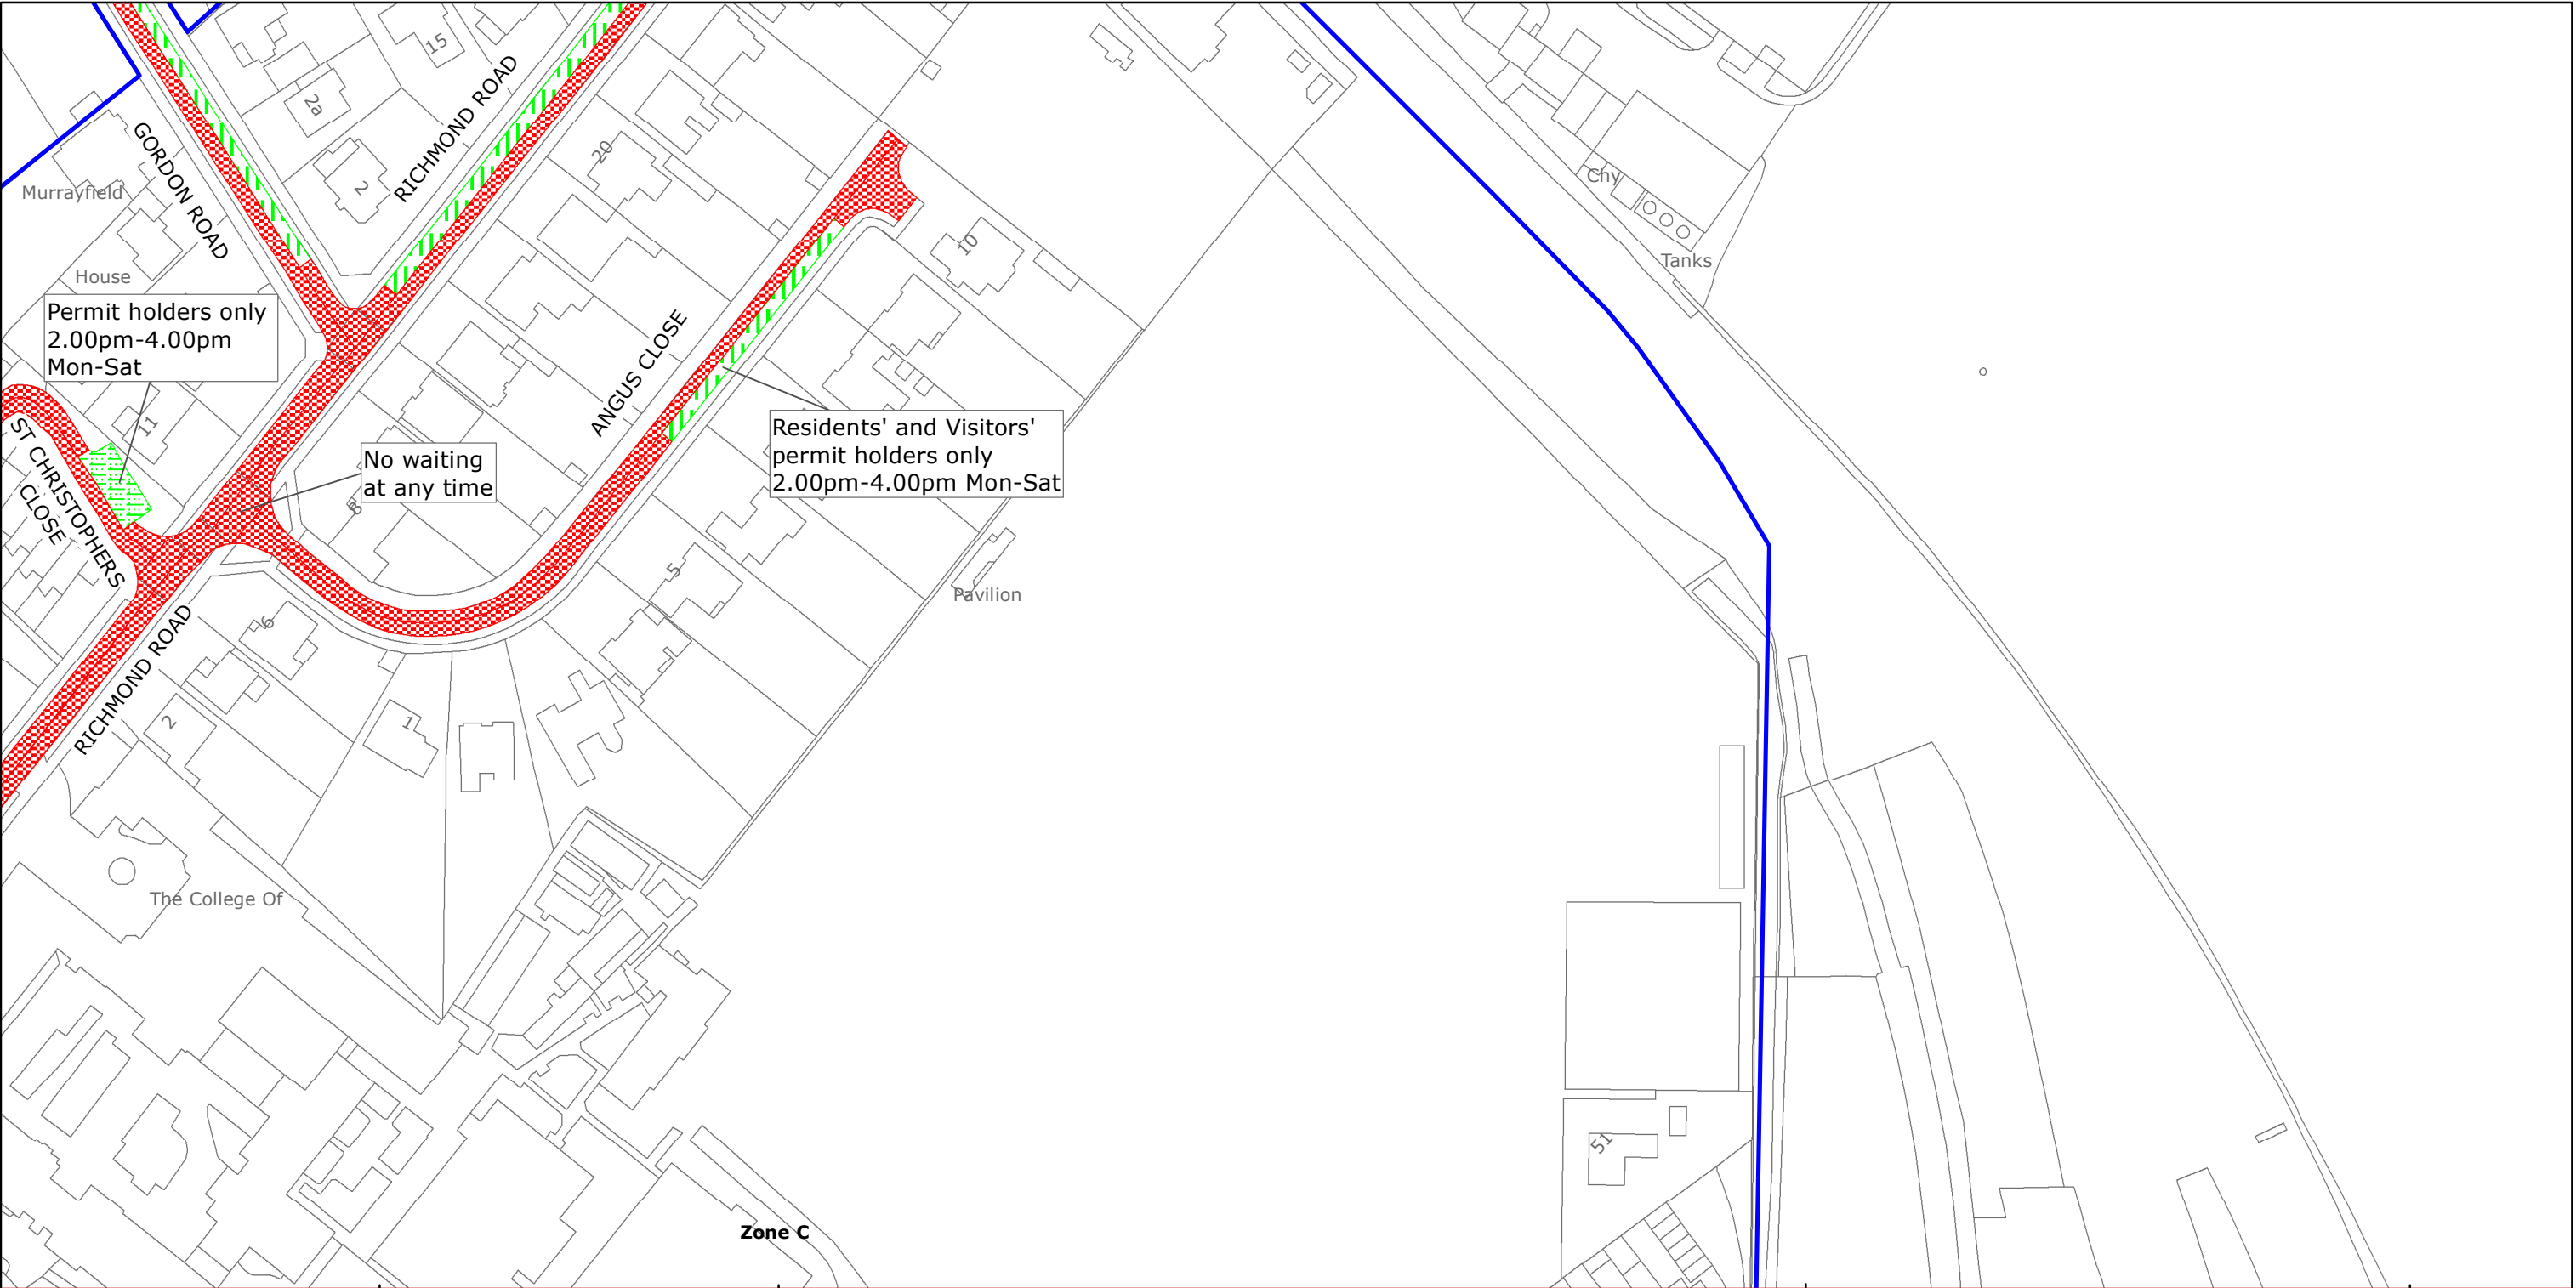

West Sussex County Council
Highways & Transport
The Grange
Tower Street
Chichester
West Sussex
PO19 1RH

HORSHAM DISTRICT: HORSHAM

WAITING RESTRICTIONS

Reproduced from or based upon 2018 Ordnance Survey mapping with permission of the Controller of HMSO (c) Crown Copyright reserved.
Unauthorised reproduction infringes Crown copyright and may lead to prosecution or civil proceedings West Sussex County Council Licence No. 100018485


TILE REF NO:
TQ1731NES


SHEET ISSUE NO 3
SHEET ACTIVE FROM - 03/04/2018

N

SCALE:
1:1250
at A3 size

PAGE 2 OF 2: PROPOSED CHANGES TO RESTRICTIONS (CIRCLED)

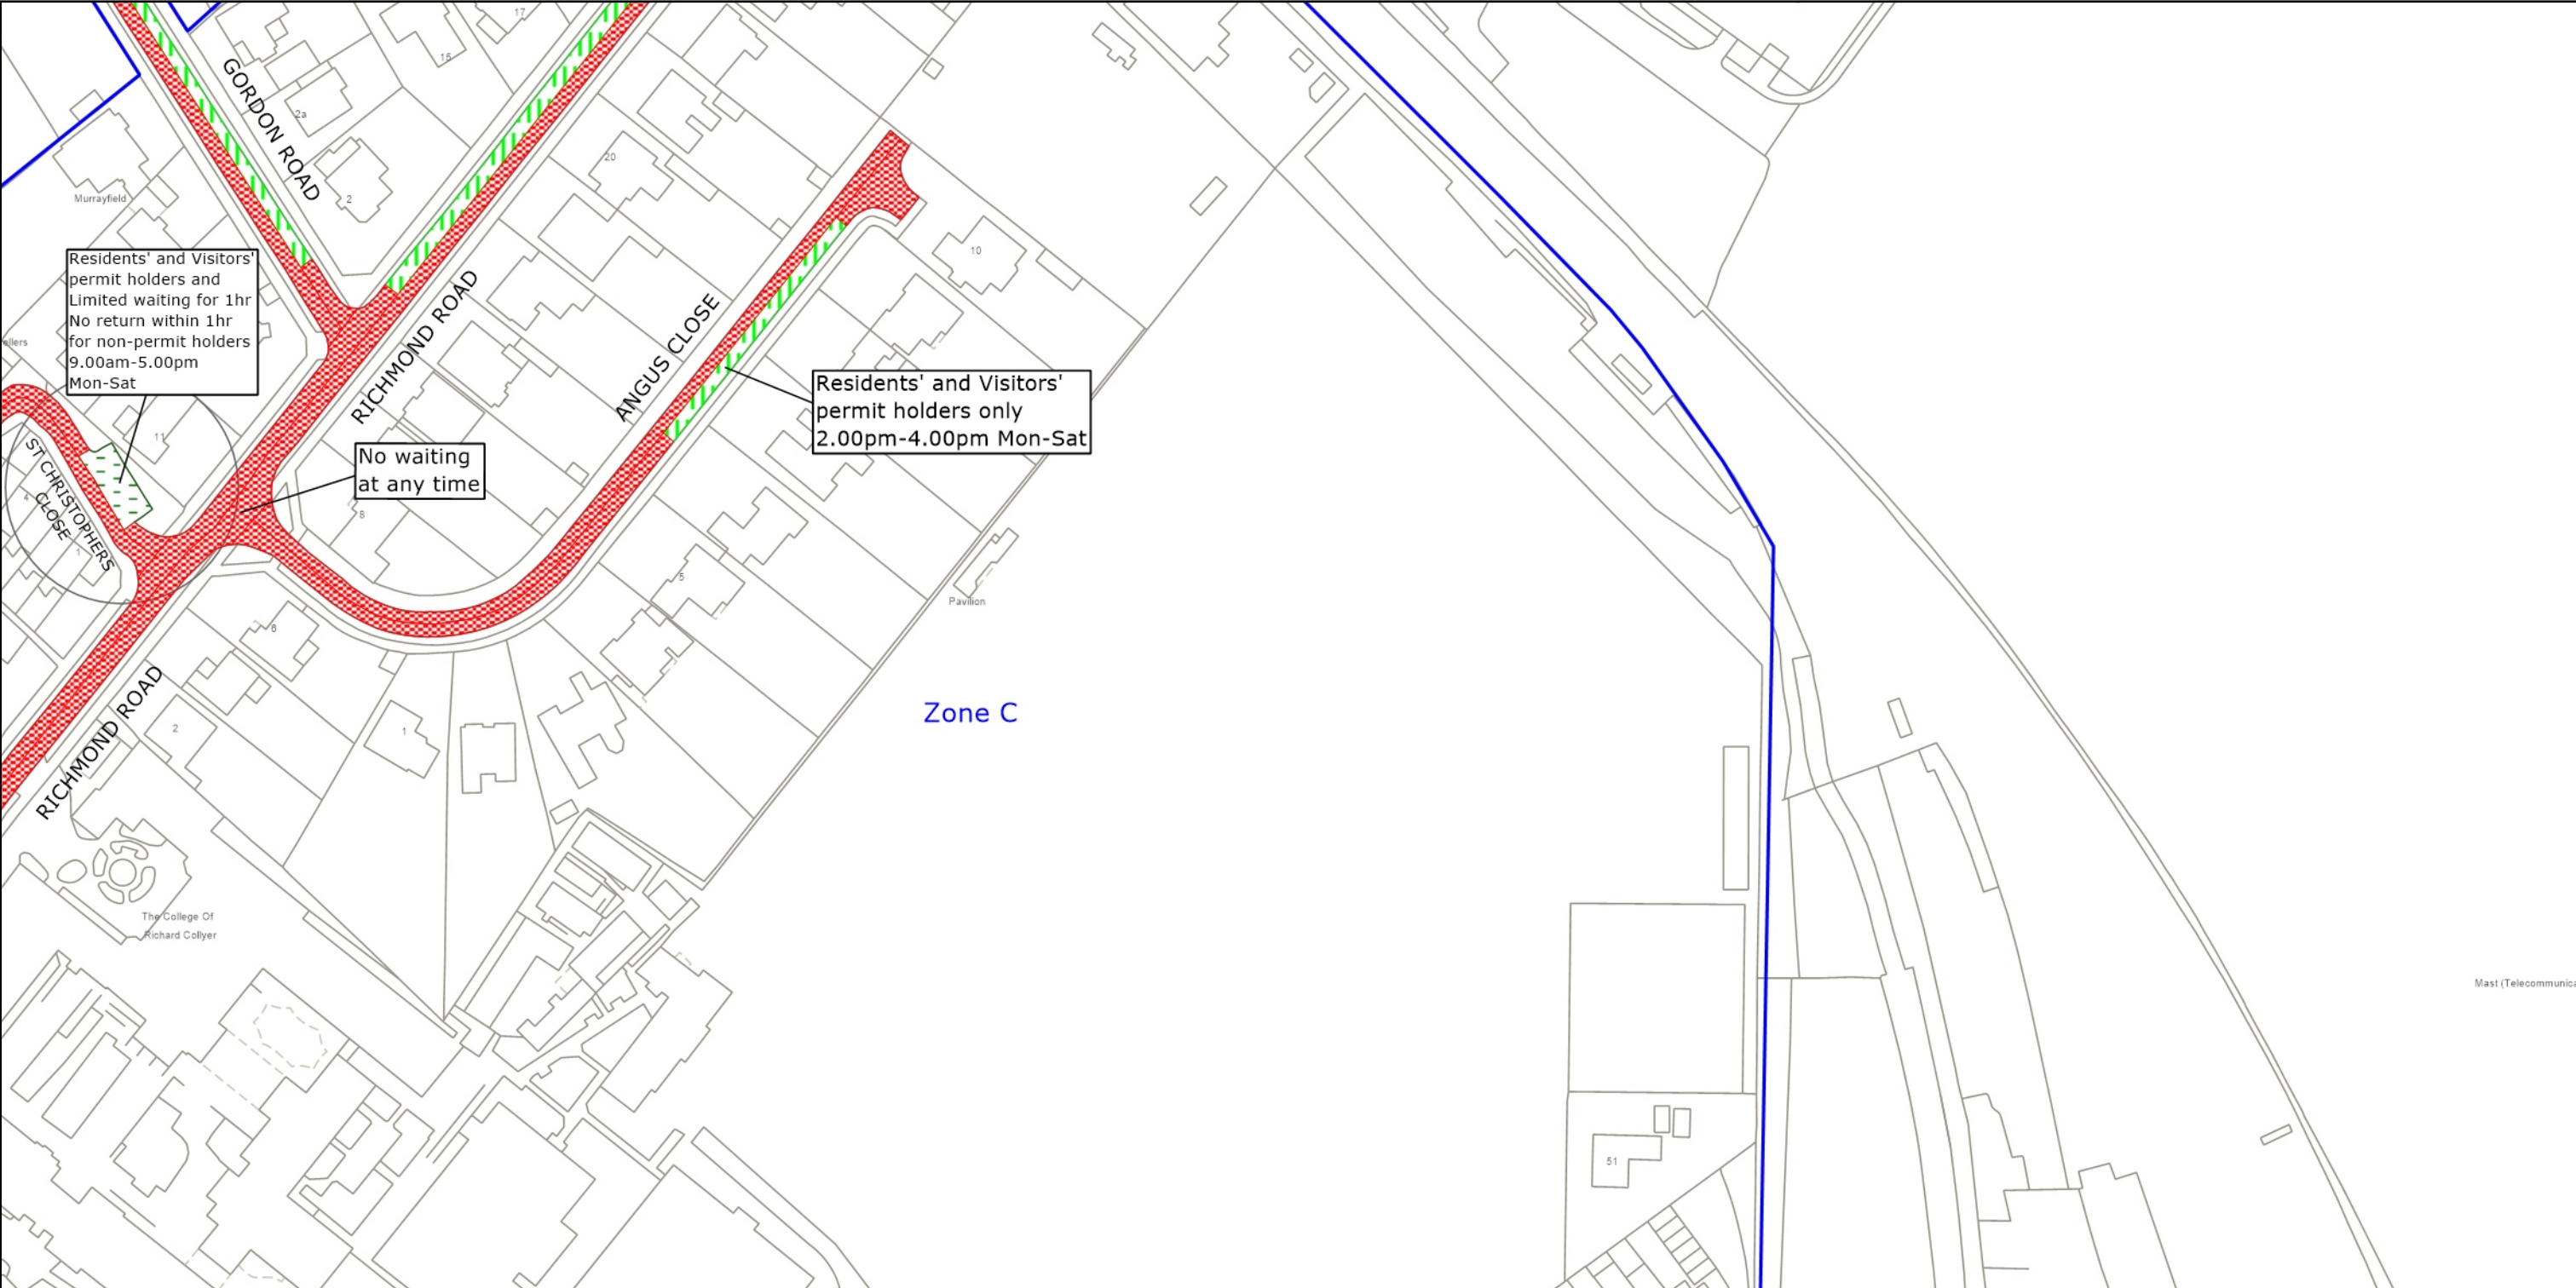

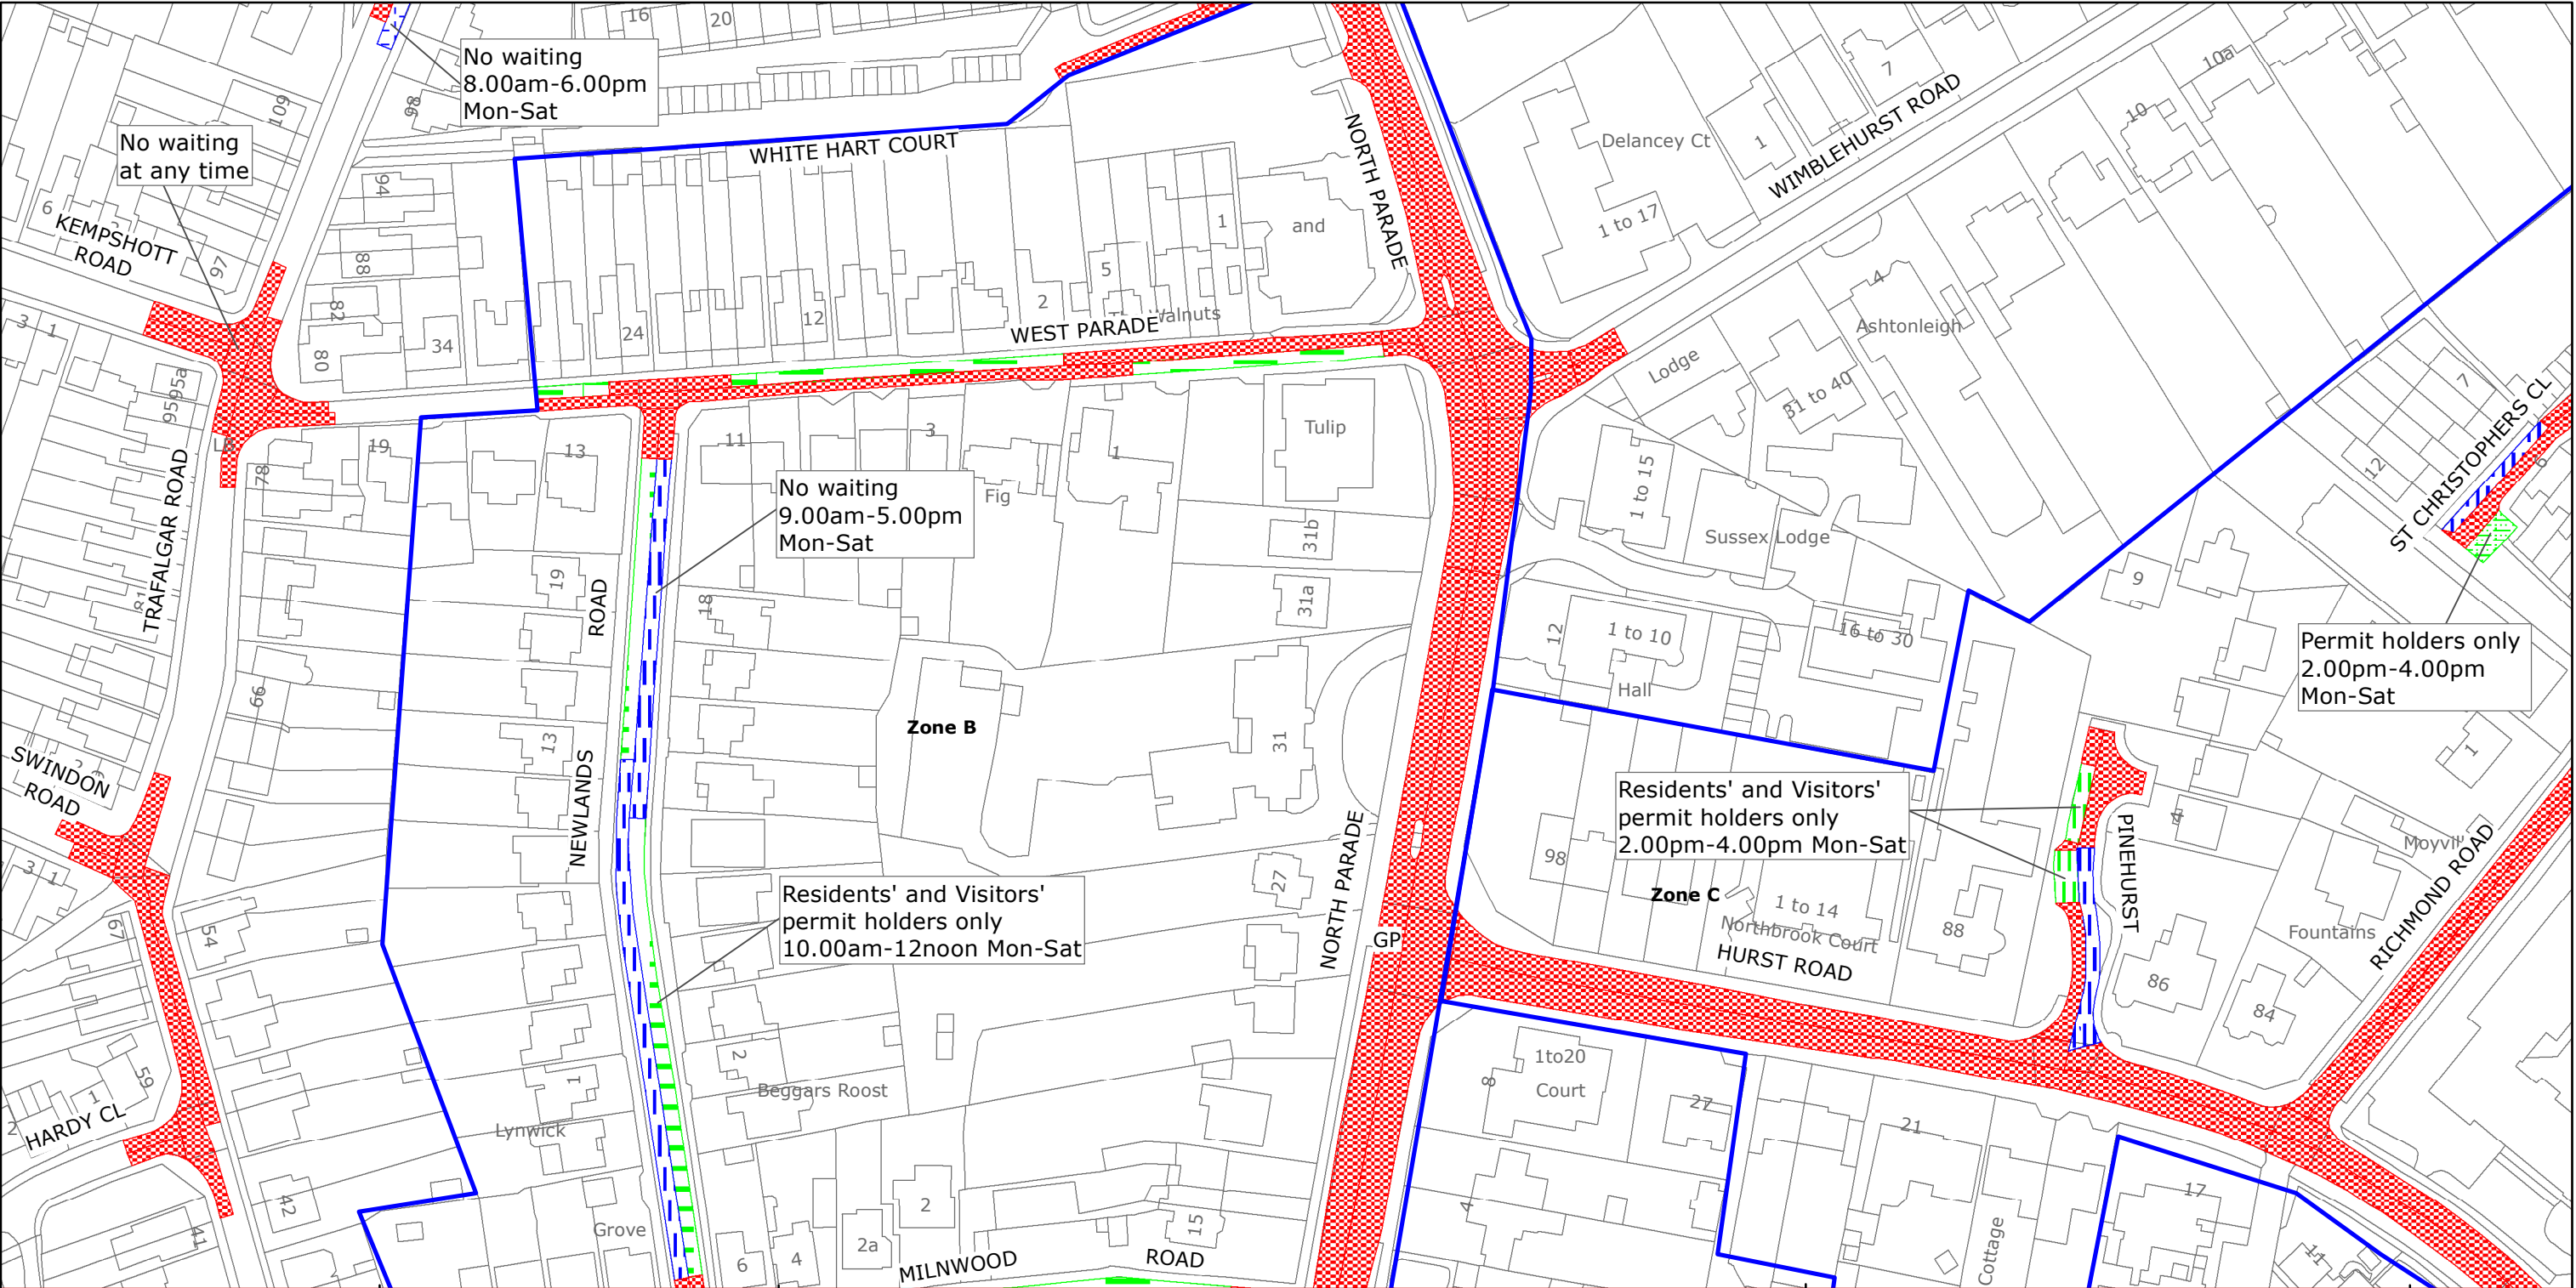

West Sussex County Council
Highways & Transport
The Grange
Tower Street
Chichester
West Sussex
PO19 1RH

HORSHAM DISTRICT: HORSHAM
WAITING RESTRICTIONS

Reproduced from or based upon 2018 Ordnance Survey mapping with permission of the Controller of HMSO (c) Crown Copyright reserved.
Unauthorised reproduction infringes Crown copyright and may lead to prosecution or civil proceedings West Sussex County Council Licence No. 100018485

TILE REF NO:
TQ1731NWS

SHEET ISSUE NO 5
SHEET ACTIVE FROM - 03/04/2018

N

SCALE:
1:1250
at A3 size

PAGE 2 OF 2: PROPOSED CHANGES TO RESTRICTIONS (CIRCLED)

