

Over the Wall Drainage

Kevin Barton
Robert Bray Associates


 @ikevinbarton

www.robertbrayassociates.co.uk


**ROBERT
BRAY
ASSOCIATES**


THE PROBLEM


A horizontal dotted line consisting of small white dots, spanning the width of the slide.

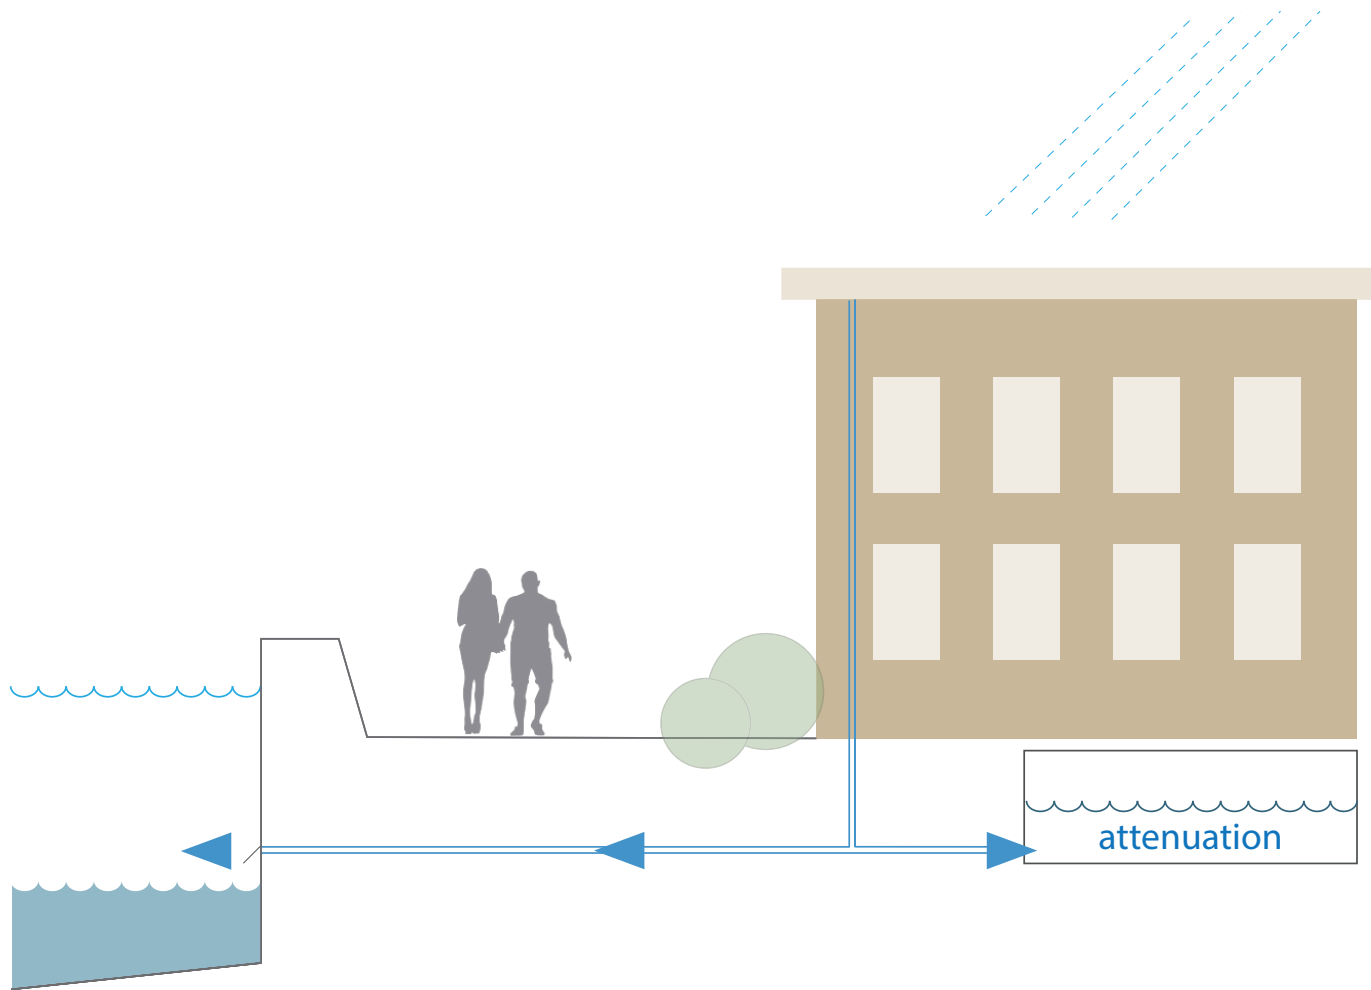



SOLUTION OPTIONS

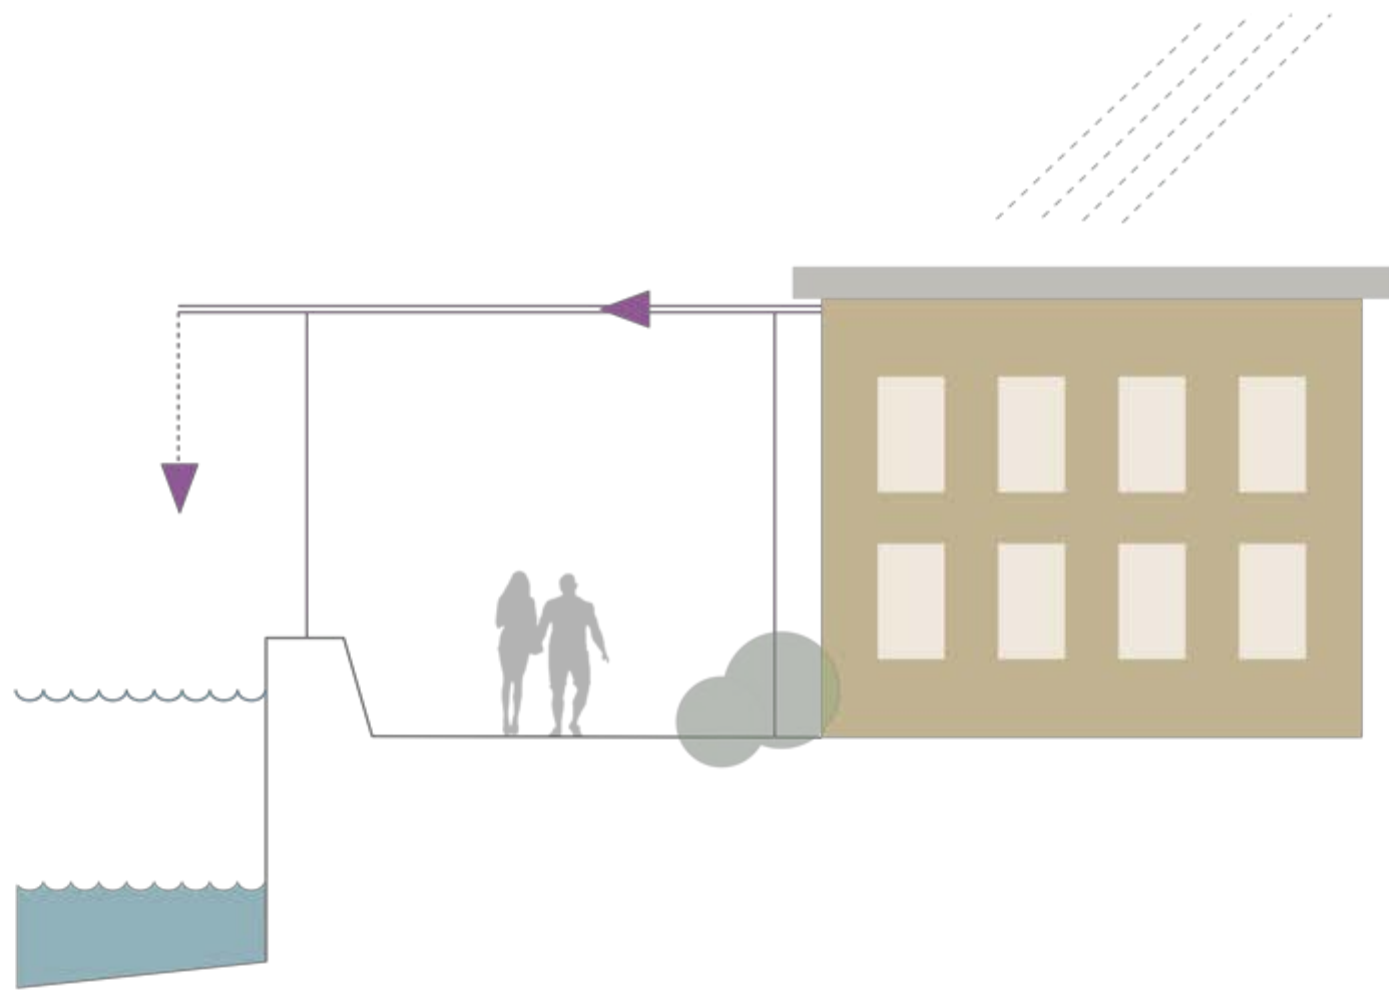


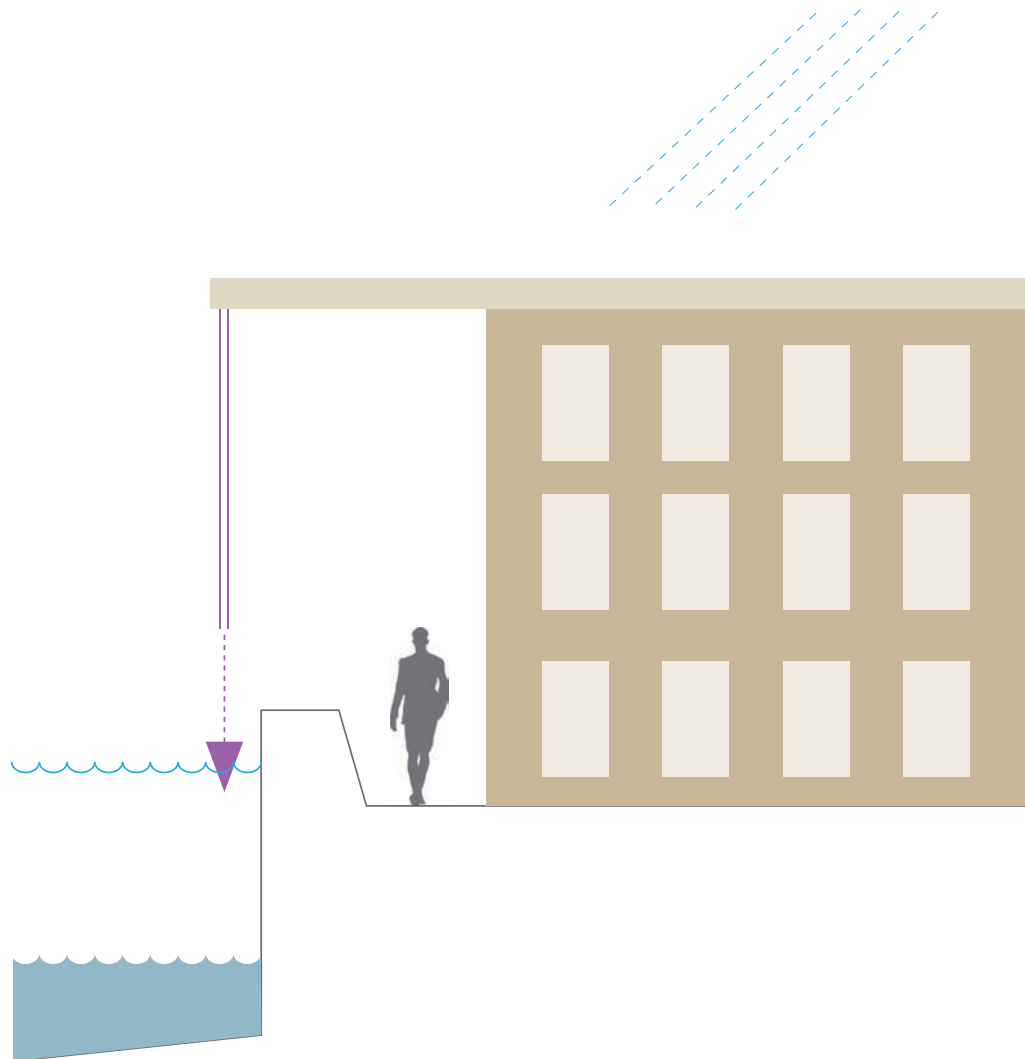


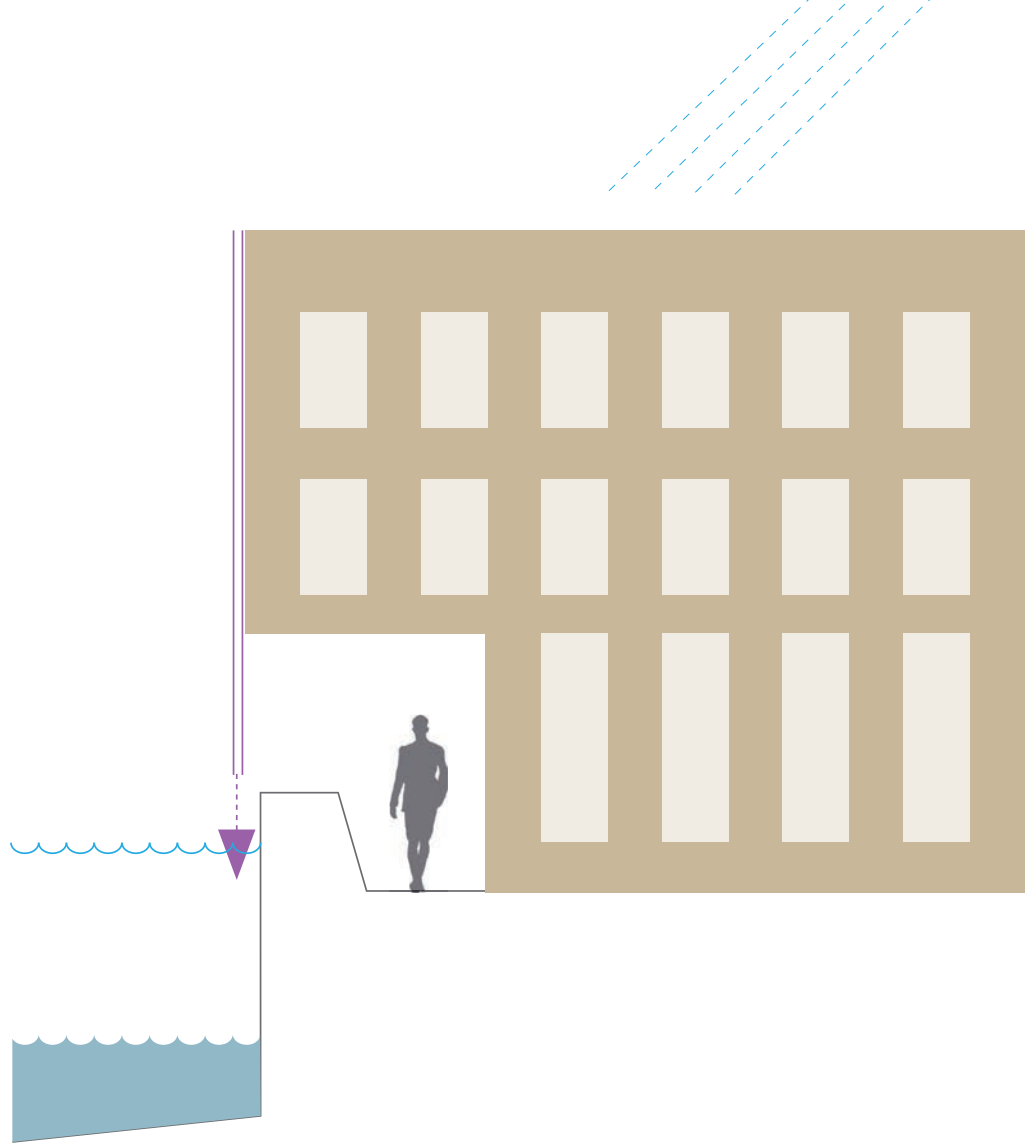

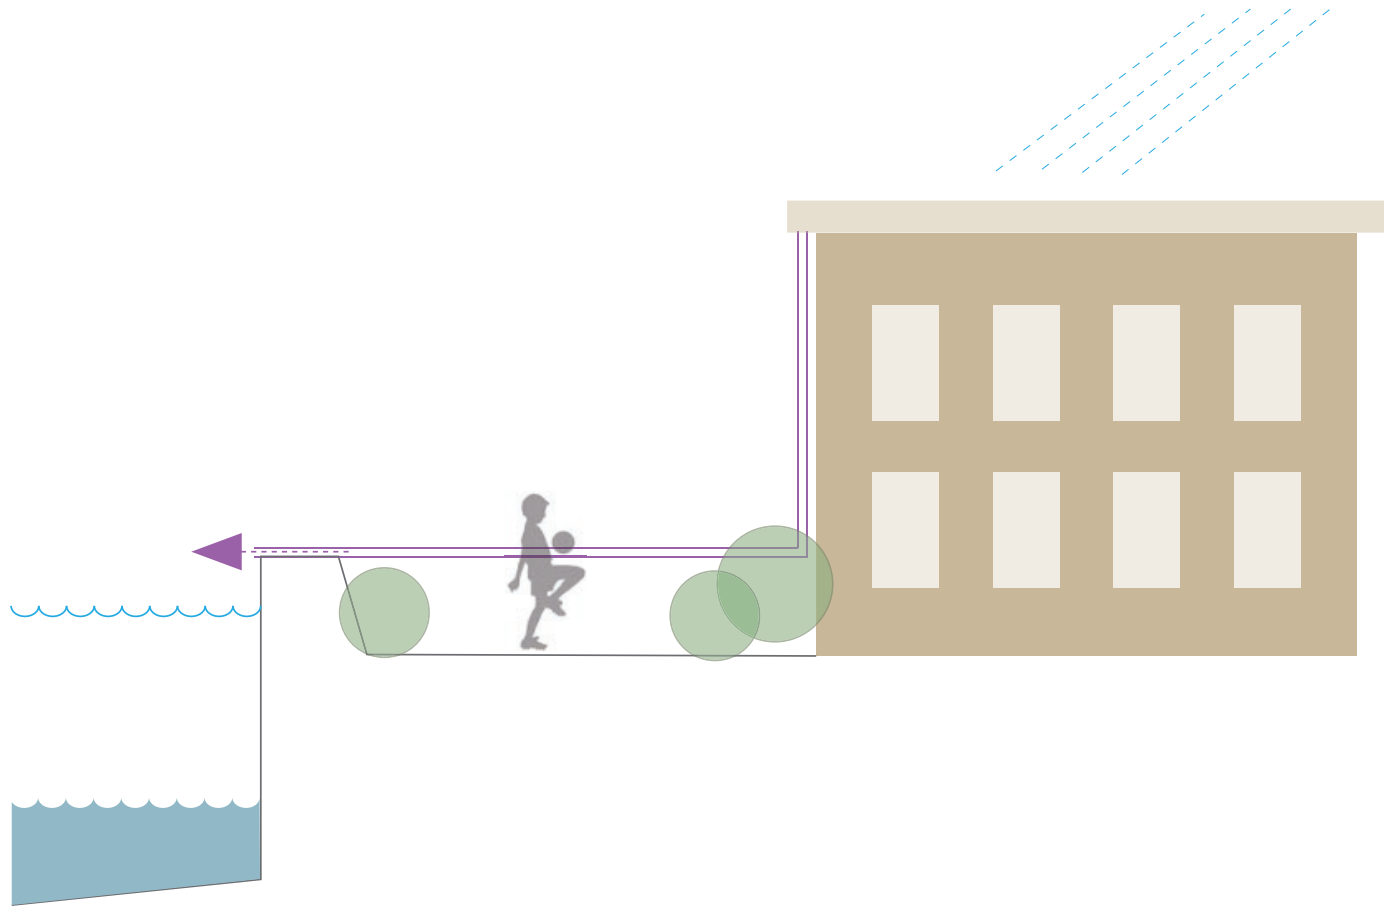

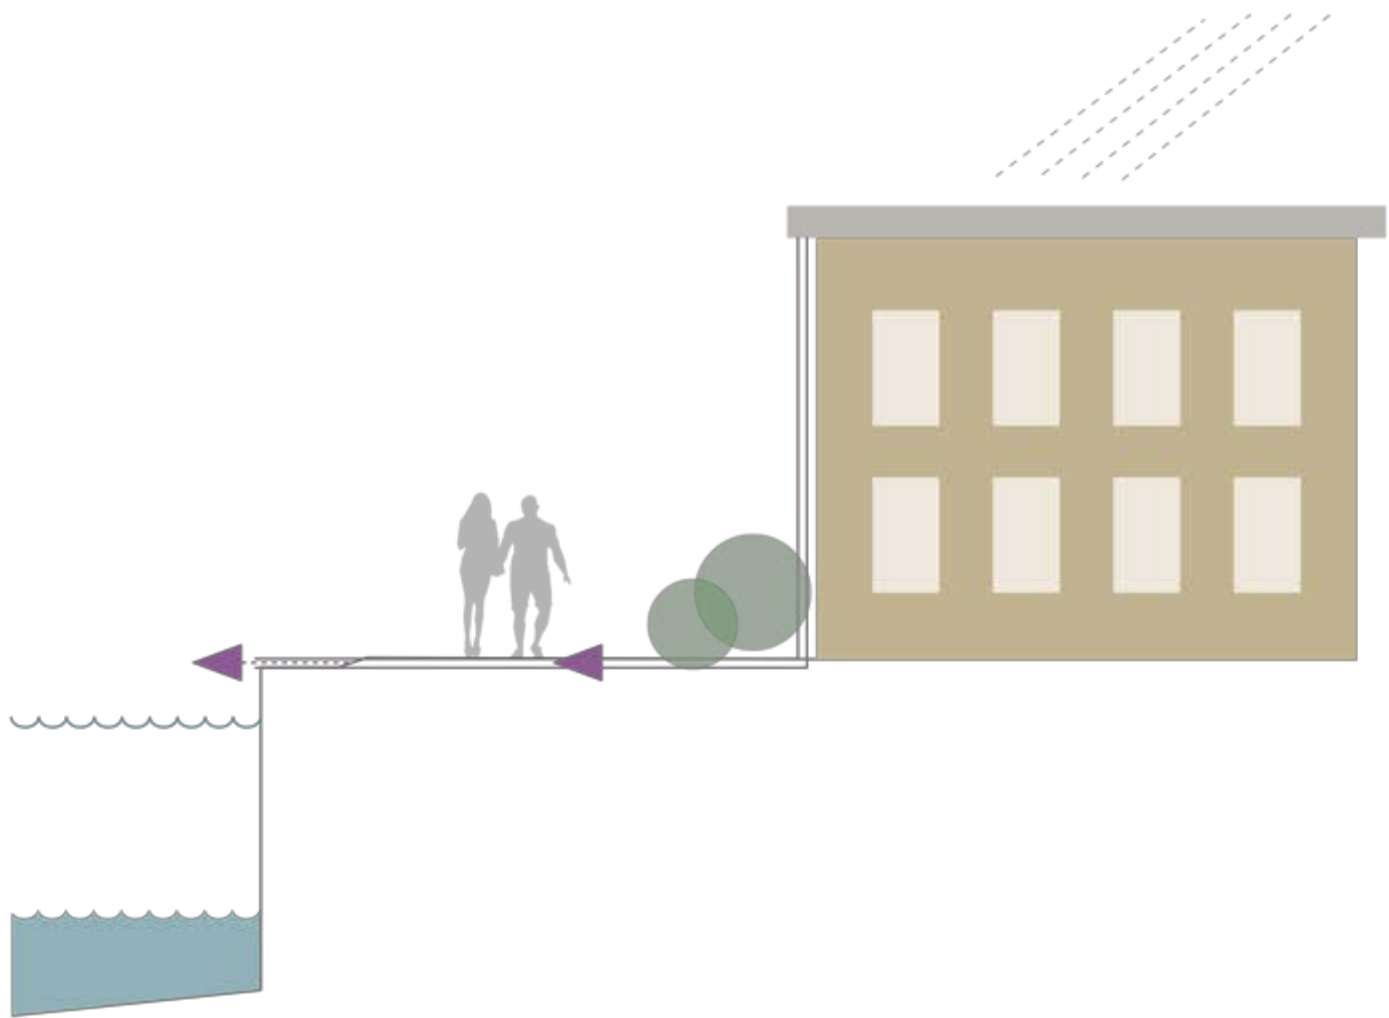

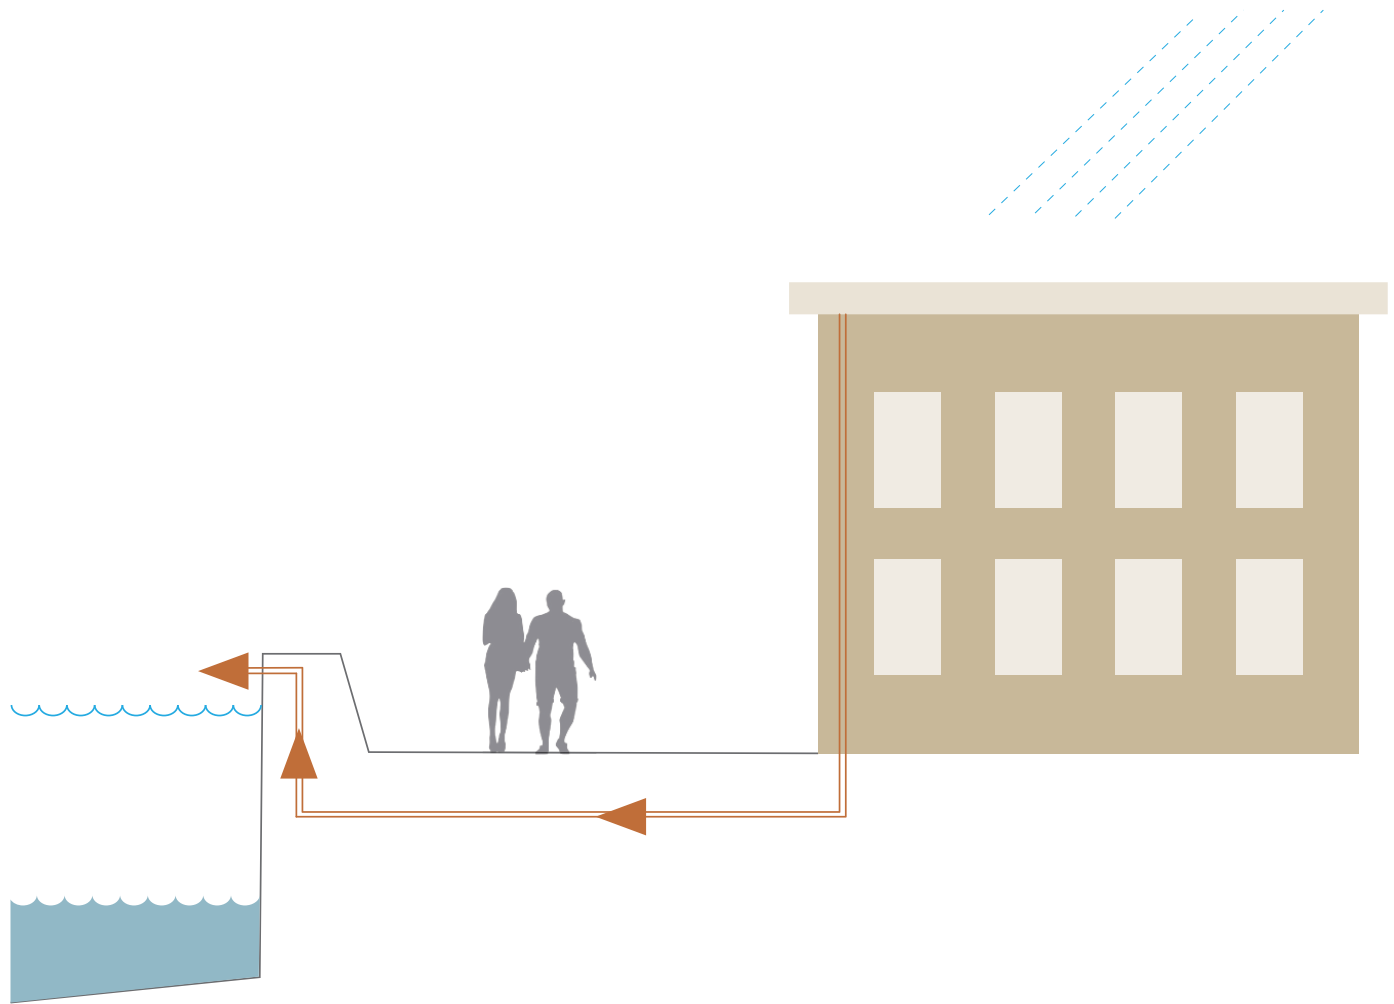

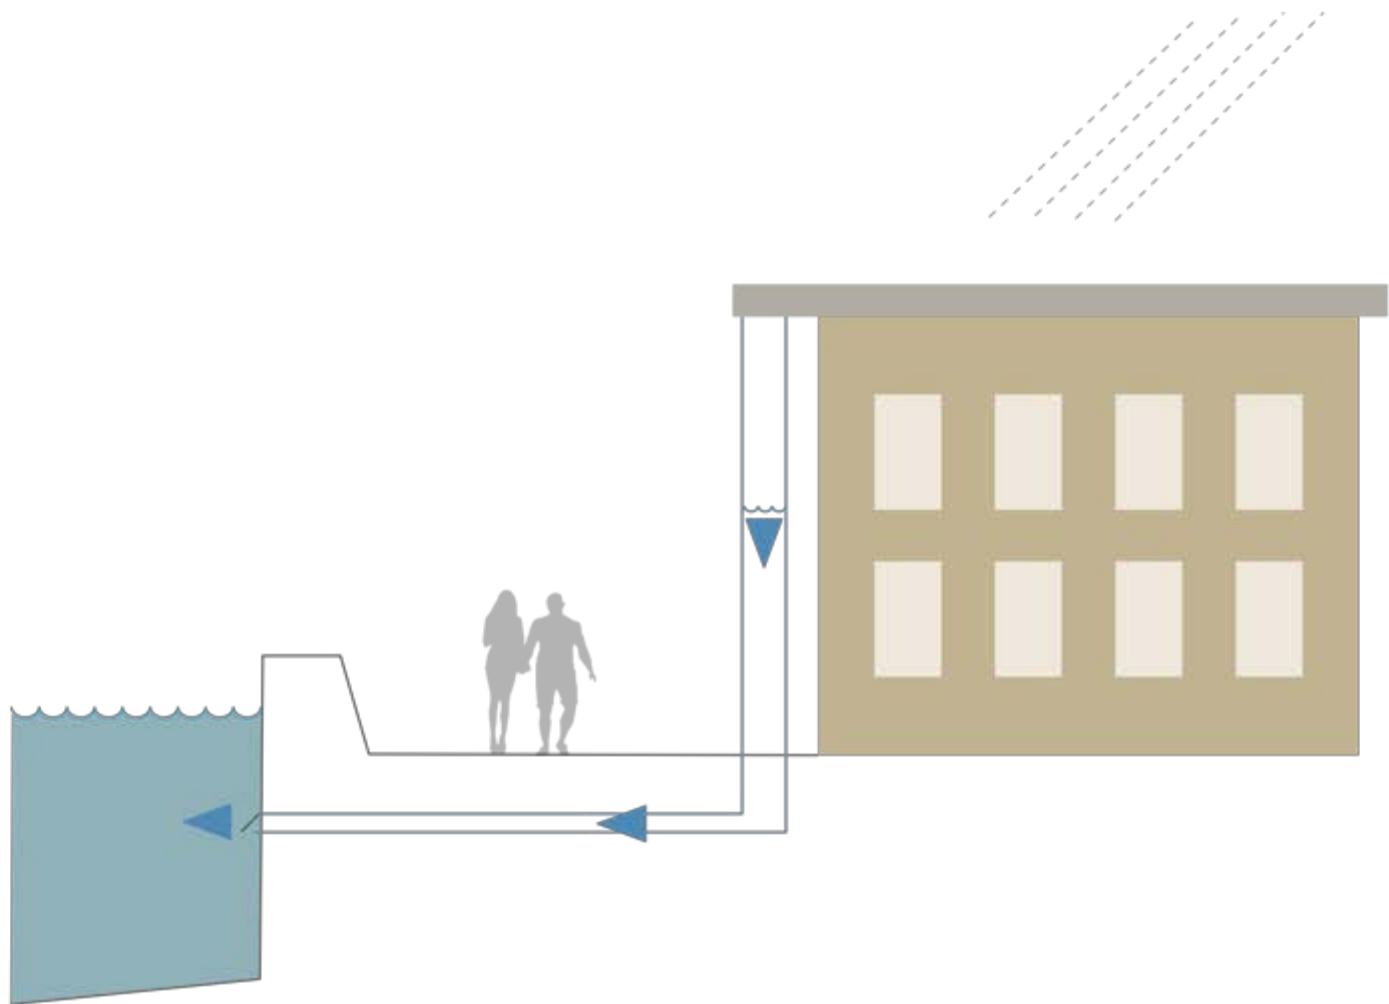

FURTHER
POTENTIAL





HISTORICAL PRECEDENTS







CONTEMPORARY IDEAS














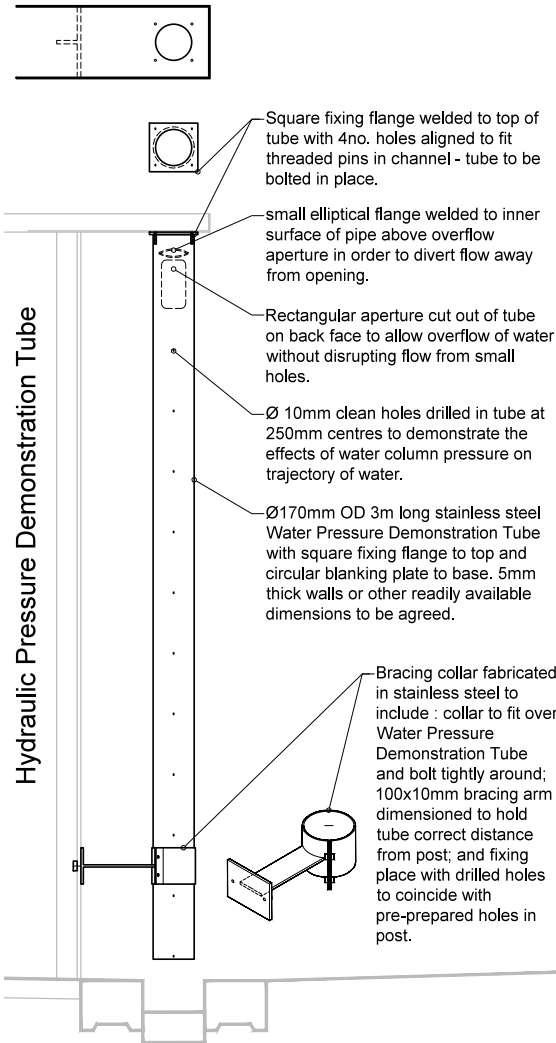

Flow Rate Tipping Bucket

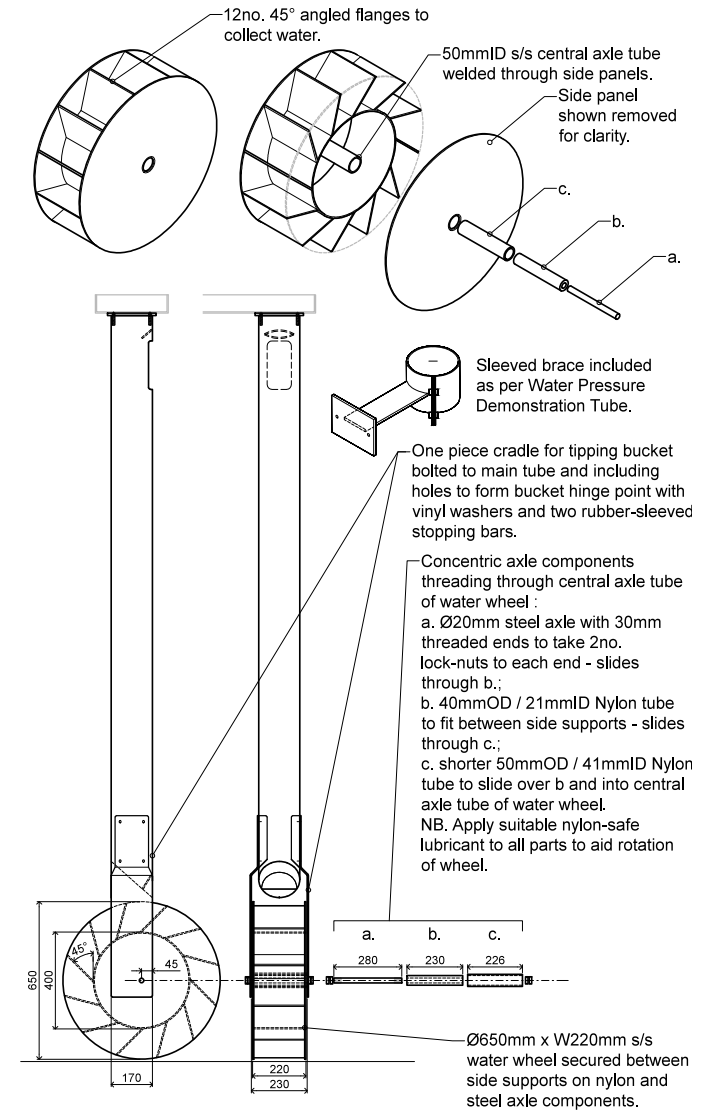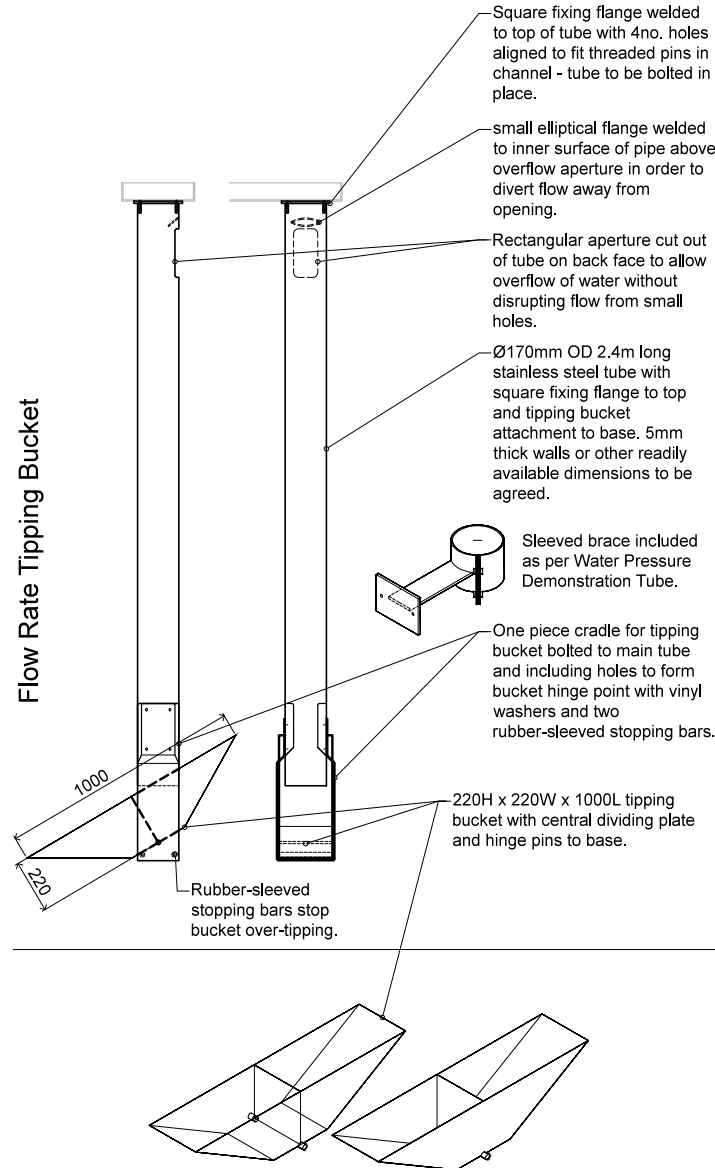


Robert Bray Associates
Sustainable Drainage Consultants + Landscape Architects

scale @ A3
drawing title **Hydraulic Demonstration Features** 1:20
project name **Bewdeley School** project ref. **BEW**
drawing no. **RBA-BEW-DET02** date **07.05.14**

Robert Bray Associates :: Fairfield, Coronation Road, Stroud, Glos, GL5 3SB :: tel 01453 764885
info@robertbrayassociates.co.uk :: www.sustainabledrainage.com



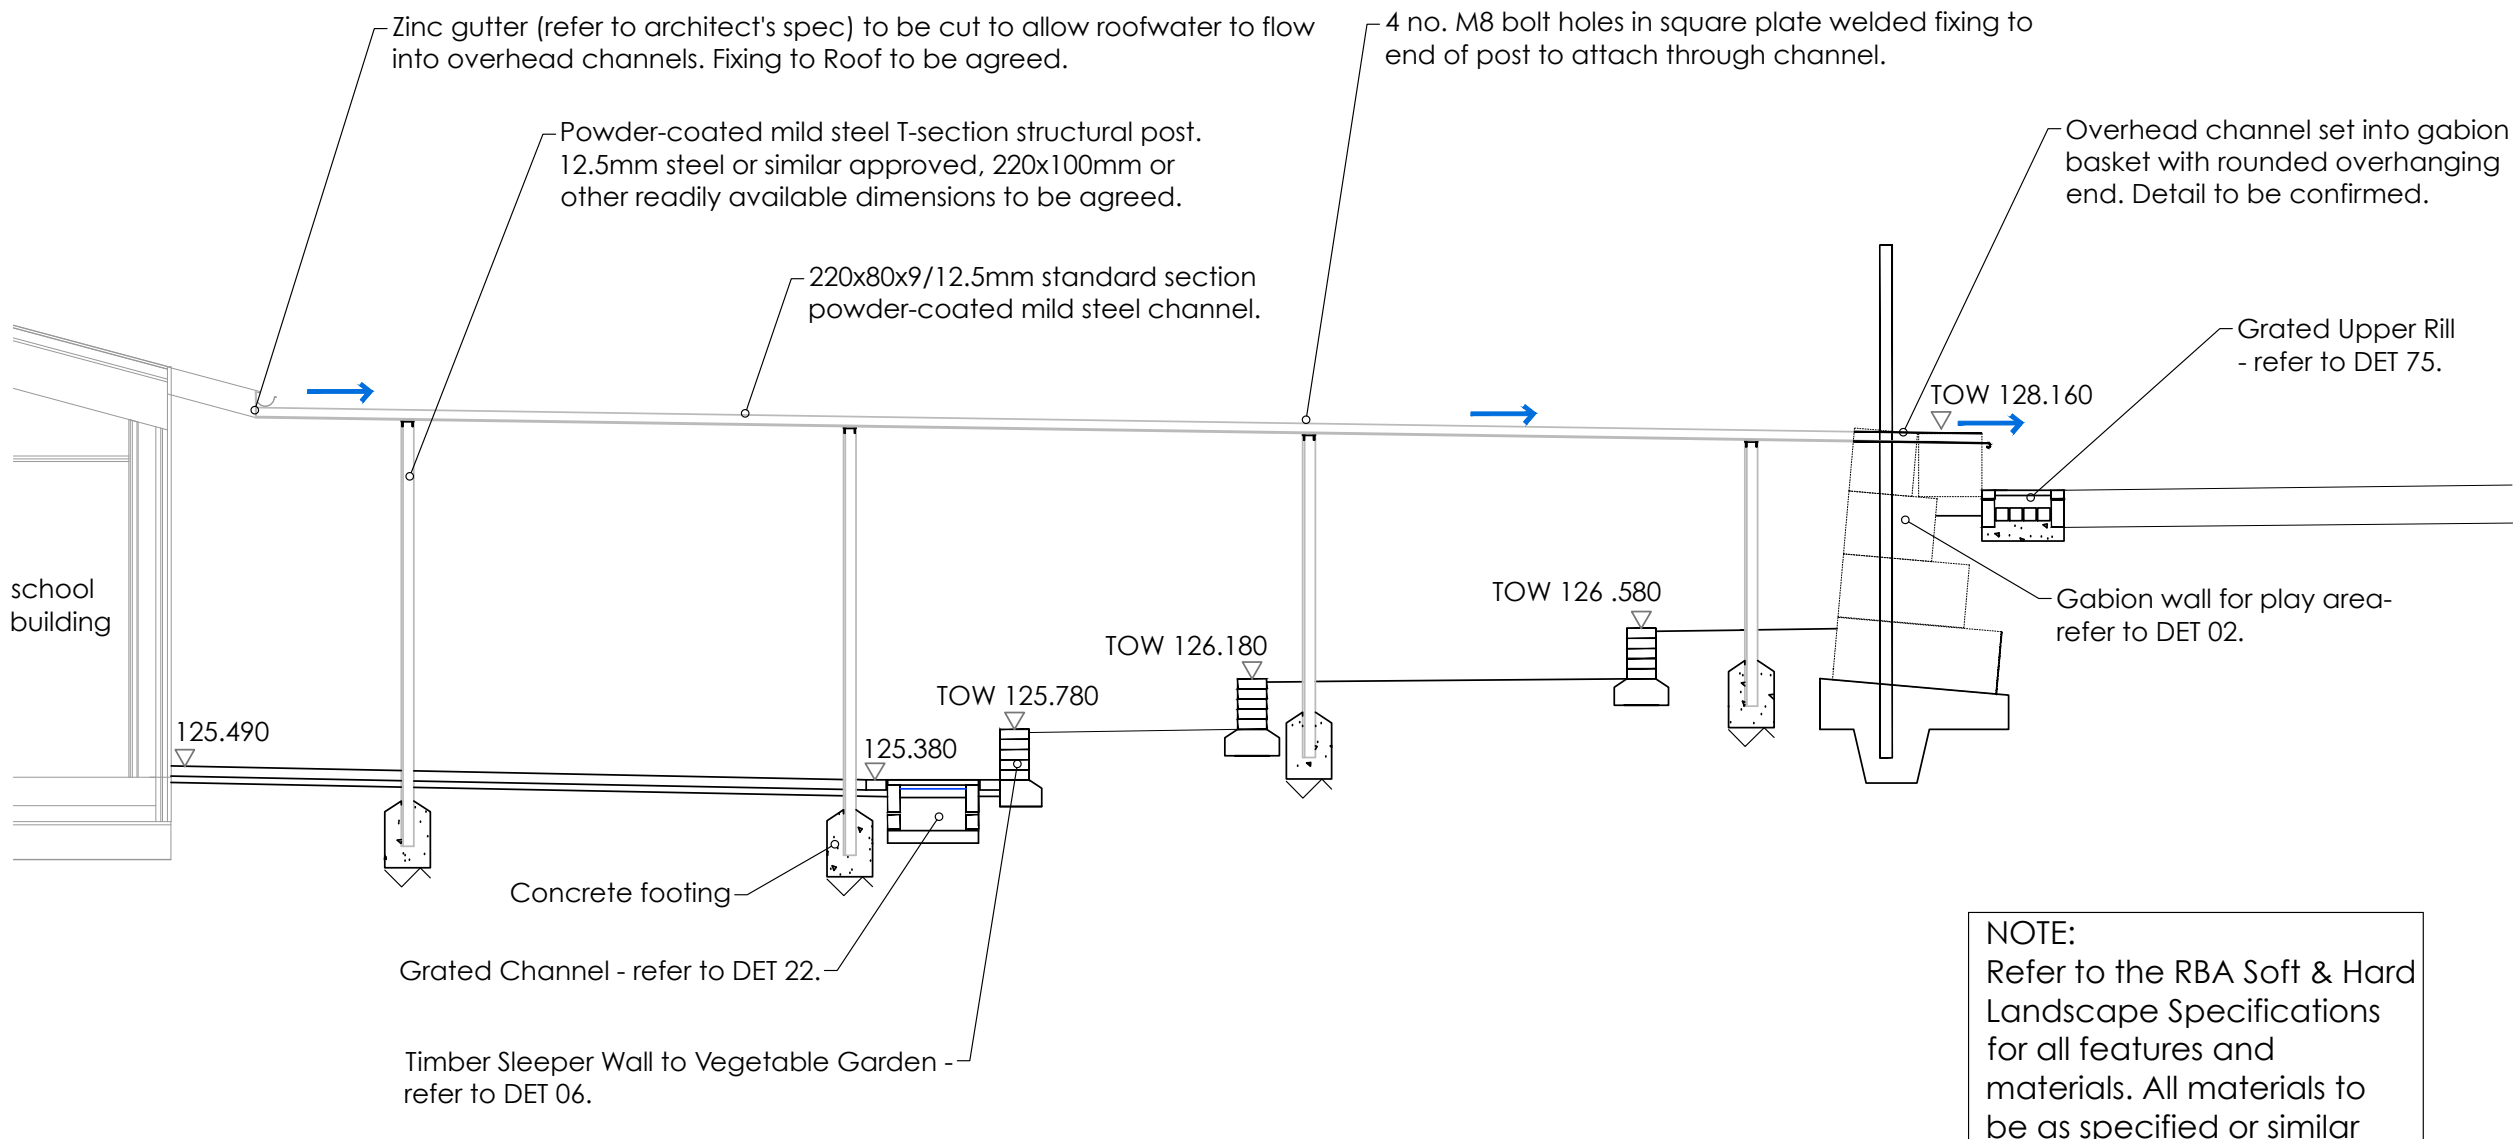









Measham
Leisure Centre

Join us today
for a trial
£15 a month
memberships available
Package offers unlimited access
to all leisure facilities and more

Kids Creche
Measham Leisure Centre





ISSUES, CONSTRAINTS & CHALLENGES

BRAINSTORM SOLUTIONS & IDEAS

