


BOUNDARIES	
	REDLINE BOUNDARY
	CROSS STREET SCHEME EXTENTS Refer to Engineers Drawing: 70106129-WSP-HGN-CRS-DR-CH-000100 for further details.
SOFT LANDSCAPE	
EXISTING TREES RETAINED	
	EXISTING TREES Refer to arboricultural survey and drawings for further details
PROPOSED	
	TREES For further information refer to Planting Plans Drawing: 70089643-3000-001 to 002
	RAIN GARDEN For further information refer to Planting Plans Drawing : 70089643-3000-001 to 002
HARD LANDSCAPE	
For further information regarding kerb's and edge's refer to the engineers drawings and specifications.	
EXISTING	
	EXISTING YORKSTONE PAVING For further information refer to Paving Plan: 7089643-1100-001 to 002 for details.
	RECYCLED EXISTING CONCRETE PAVING For further information refer to Paving Plan: 7089643-1100-001 to 002 for details.
PROPOSED	
	YORKSTONE PAVING For further information refer to Paving Plan: 7089643-1100-001 to 002 for details.
	YORK STONE SETTS For further information refer to Paving Plan: 7089643-1100-001 to 002 for details.
	CONCRETE PAVING (TO FOOTWAY) For further information refer to Paving Plan : 7089643-1100-001 to 002 for details.
	ASPHALT (TO FOOTWAY) For further information refer to engineers drawings and specifications.
	ASPHALT (TO CARRIAGEWAY) For further information refer to engineers drawings and specifications.
	GRANITE BLISTER PAVING (FORMAL CROSSING) For further information refer to Paving Plan: 7089643-1100-001 to 002 for details.
	GRANITE BLISTER PAVING (INFORMAL CROSSING) For further information refer to Paving Plan: 7089643-1100-001 to 002 for details.

	CONCRETE BLISTER PAVING For further information refer to Paving Plan: 7089643-1100-001 to 002 for details.
	RESIN BOUND NATURAL AGGREGATE RANGE (AROUND RAIN GARDENS ONLY) For further information refer to Paving Plan: 7089643-1100-001 to 002 for details.
	KERB/EDGING For information Refer to drawing 70089643-WSP-HGN-00-DR-CH-1100 for details.
	PAVED DRAINAGE CHANNEL For further information refer to engineers drawings and specifications.
	OVERFLOW DRAINAGE GULLY (RAIN GARDENS ONLY) For further information refer to engineers drawings and specifications.
STREET FURNITURE	
	PROPOSED MONOLITH To be specified and coordinated with Design House.
	EXISTING PHONE BOX TO BE RETAINED
	SHEFFIELD CYCLE STANDS For further information refer to Street Furniture Plans Drawing: 70089643-2100-001 to 002.

	FREESTANDING BENCHES For further information refer to Street Furniture Plans Drawing: 70089643-2100-001 to 002.
	BIN For further information refer to Street Furniture Plans Drawing: 70089643-2100-001 to 002.
	PROPOSED LIGHTING COLUMNS (INDICATIVE LOCATIONS) Refer to notes provided for further details.
	TREE GRILLE For further information refer to Street Furniture Plans Drawing: 70089643-2100-001 to 002.
	DEMARICATION STUDS For further information refer to Street Furniture Plans Drawing: 70089643-2100-001 to 002.

HEALTH AND SAFETY SYMBOLS LEGEND:			
	INDICATES A RESIDUAL RISK REQUIRING A COMPULSORY ACTION		
	INDICATES A RESIDUAL RISK FOR INFORMATION		
	INDICATES A RESIDUAL RISK REQUIRING A PROHIBITIVE ACTION		
	INDICATES A RESIDUAL RISK AS A WARNING		

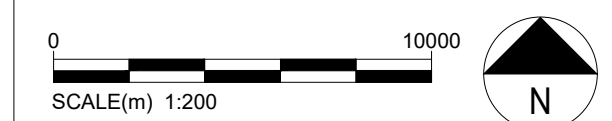

DO NOT SCALE

NOTES

1. THIS DRAWING SHOULD BE READ IN CONJUNCTION WITH ALL OTHER LANDSCAPE AND ENGINEERING DRAWINGS. THESE INCLUDE, BUT ARE NOT LIMITED TO THE FOLLOWING:

1.1. LANDSCAPE DRAWINGS: 70089643-100-002,003 'DETAILED LANDSCAPE GENERAL ARRANGEMENTS', 70089643-1100-003, 004, 005, & 006 'PAVING, KERB AND EDGING DETAILS', 70089643-2100-001, 002, & 003 'STREET FURNITURE DETAILS', AND 70089643-3000-001 & 002 'PLANTING PLANS'

1.2. ENGINEERS DRAWINGS
70089643-WSP-HGN-00-DR-CH-0110 'GENERAL ARRANGEMENT',
70089643-WSP-HGN-00-DR-CH-0150 'TRACKING',
70089643-WSP-HGN-00-DR-CH-0500 'DRAINAGE',
70089643-WSP-HGN-00-DR-CH-710 'CONTOURS AND LEVELS',
70089643-WSP-HGN-00-DR-CH-1100 'SURFACE FINISHES', 70089643-WSP-HGN-00-DR-CH-1200 'ROAD MARKINGS'

1.3. CROSS STREET SCHEME REFER TO DRAWING: 70106129-WSP-HGN-CRS-DR-CH-000100 FOR FURTHER DETAILS

2. LOCATIONS OF PROPOSED LANDSCAPE FEATURES TO BE CONFIRMED VIA A COMBINATION OF GPR SURVEYS AND TRIAL PITS.

3. FOUNDATIONS TO ENGINEERS DETAILS.

4. LEVELS AND DRAINAGE TO ENGINEERS DETAILS.

5. STREET LIGHTING COLUMNS/ ILLUMINATED SIGNS TO BE DISCOUNTED AND REMOVED AS REQUIRED BY NOMINATED LOCAL HIGHWAY AUTHORITY STREET LIGHTING CONTRACTOR. LIGHTING IS SHOWN INDICATIVELY ON ALL DRAWINGS, FOR FURTHER DETAILS REFER TO DESIGNATED LIGHTING CONTRACTOR.

6. CCTV POST LOCATION ARE NOT INCLUDED WITHIN THIS SET OF DRAWINGS AND SHOULD LOCATIONS BE REQUIRED REFER TO THE RELEVANT ENGINEERS/UTILITIES DRAWINGS FOR FURTHER DETAILS.

7. WAYFINDING LOCATIONS TO BE CONFIRMED BY DESIGNHOUSE.

8. DO NOT SCALE FROM THIS DRAWING.

9. ANY DISCREPANCIES WITHIN THIS DRAWING OR BETWEEN THIS DRAWING AND ANY OTHER INFORMATION ARE TO BE REPORTED TO WSP FOR CLARIFICATION.

LOCATION PLAN (NTS)

P06	13/12/23	AP	Updates following Comments	SH	JMS
P05	23/06/23	RR	Updated To Latest Layout	SH	SH
P04	22/08/22	RR	Updates Following Comments	SH	SH
P03	25/07/22	RR	Updates Following Comments	LB	JMS
P02	13/05/22	RR	Issue for Tender	LB	JMS
REV	DATE	BY	DESCRIPTION	CHK	APP

DRAWING STATUS:

S4 - FOR CONSTRUCTION APPROVAL

The Mailbox, Level 2, 100 Wharfside Street, Birmingham, B1 1RT, UK
T+ 44 (0) 121 352 4700
wsp.com

CLIENT:

West Sussex County Council
Highways, Transport and Planning
County Hall, West Street
Chichester
West Sussex
PO19 1RQ
(01243) 642105

SITE/PROJECT:

WORTHING_RAILWAY_APPROACH

TITLE:

DETAILED_LANDSCAPE_GENERAL_ARRANGMENT
(SHEET 1 OF 2)

SCALE @ A1:

1:200

CHECKED:

LB

APPROVED:

JMS

PROJECT NO:

70089643

DESIGNED:

LB

DRAWN:

RR

DATE:

May 2022

DRAWING No:

70089643-100-002

REV:

P06

© WSP UK Ltd

This drawing may contain: Ordnance Survey data © Crown copyright and database right 2023.